
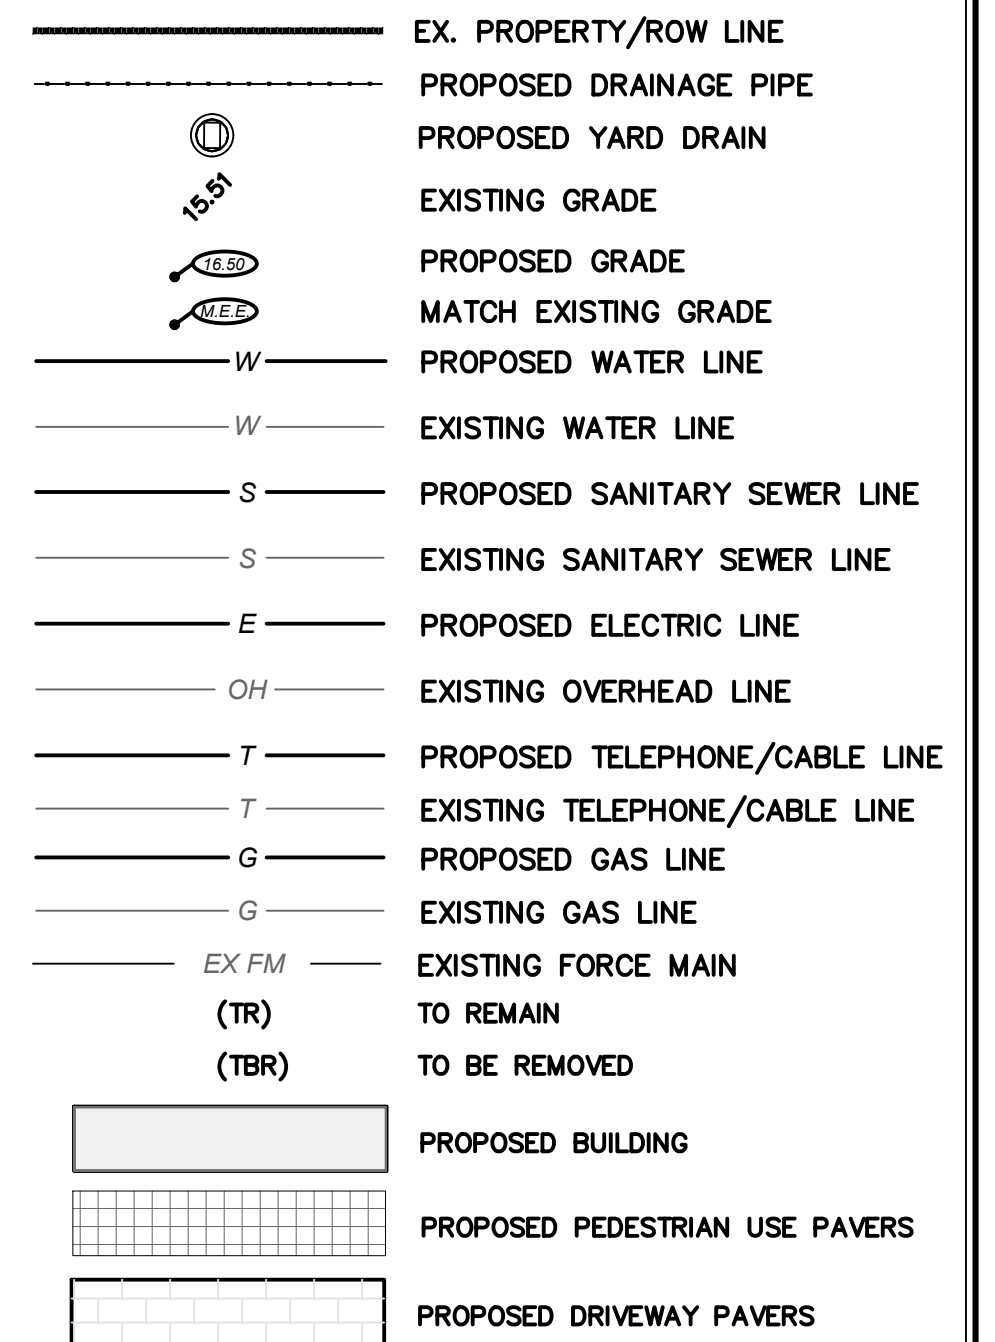


LEGEND



CAULFIELD & WHEELER, INC.

CIVIL ENGINEERING
LANDSCAPE ARCHITECTURE - SURVEYING
7900 GLADES ROAD - SUITE 100
BOCA RATON, FLORIDA 33434
PHONE (561)-392-1991 / FAX (561)-750-1452

**RIVERSIDE TOWNHOMES
117 S RIVERSIDE DRIVE
PROPOSED WATER DISTRIBUTION,
SANITARY SEWER & UTILITY PLAN
POMPANO BEACH, FLORIDA**

DATE	03/18/25
DRAWN BY	JJB
S.B./ PG.	----
SCALE	1"= 10'

ATTHEW V. KAHN
PROFESSIONAL ENGINEER
LICENSE NO. 82227
STATE OF FLORIDA
FOR THE FIRM -
DATE

JOB # 11181
HT.NO.
WS-1
OF 12 SHEETS

**Call 48 hours
before you dig**

**It's the Law!
1-800-432-4770**



Sunshine State One Call of Florida, Inc.

GRAPHIC SCALE

(IN FEET)
1 INCH = 10 FT.

DRC

06/18/2025

