



2  
A2-2 FRONT ELEVATION (WEST)  
Scale: 3/16"=1'-0"

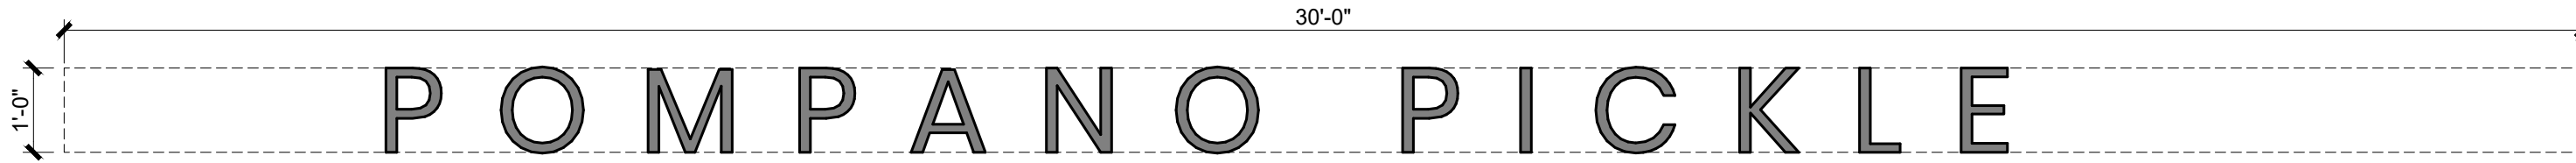

2  
A2-2 BUILDING SIGN ELEVATION  
Scale: 1/2"=1'-0"

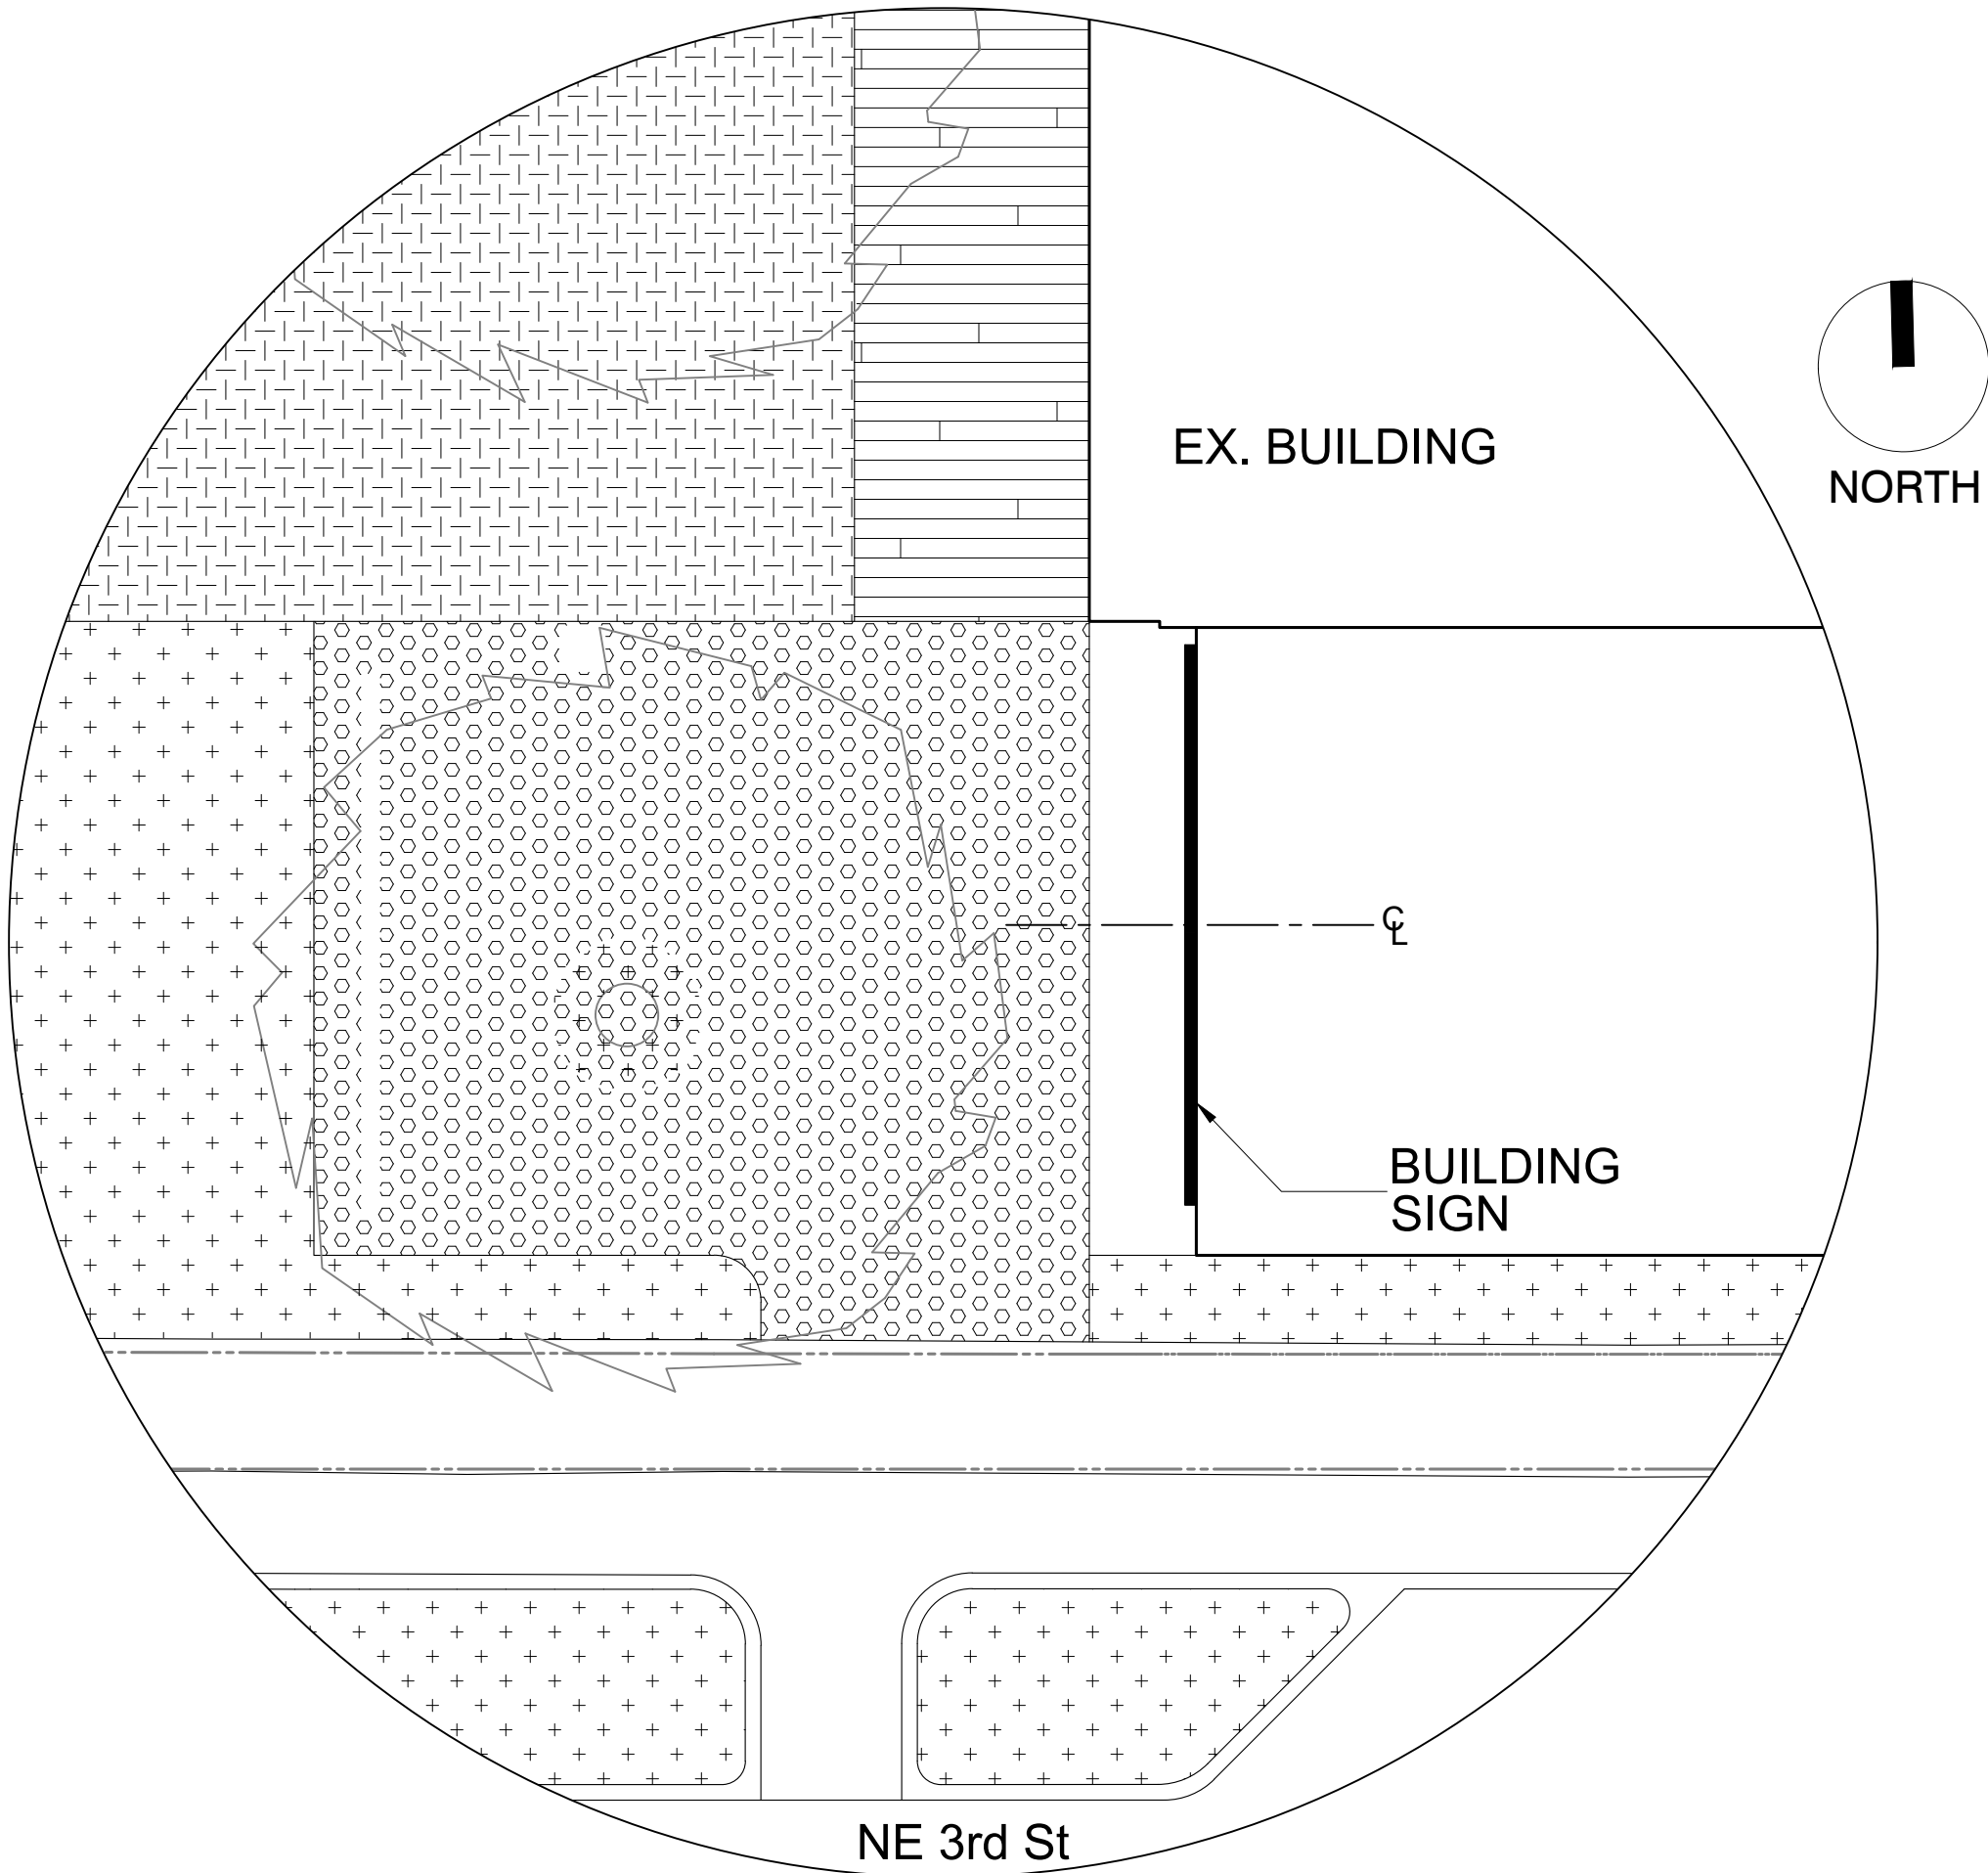

1  
A2-2 SIGN LOCATION  
Scale: 1/8"=1'-0"

BUILDING SIGN	
AREA	MAX. 30 SF
LETTERING	MAX. 30' HEIGHT
FONT	TBD
MATERIAL	METAL ( DETACHED)
ILLUMINATION	BACK LIT

PROJECT  
**POMPAÑO PICKLE**  
OT PROPERTY GROUP, LLC  
217 NE 3rd Street  
Pompano Beach, FL 33060

SHEET TITLE  
**SIGN PLAN**

No.	DATE	REVISION
CHECKED	CORONEL ASSOCIATES	
DRAWN	CORONEL ASSOCIATES	
DATE	02.24.25	
PROJECT No.	24-117	

ARCHITECT OF RECORD  
**ROBERT A. LENAHAN**  
ARCHITECT P. C.  
AR98881  
2121 N Ocean Boulevard 401 E  
Boca Raton, FL 33431  
Ofc. 845.639.7492  
RLenahan@optonline.net

DIGITAL SIGNED

ALL DESIGN, DRAWINGS, REPORTS, SPECIFICATIONS, COMPUTER FILES, FIELD DATA, NOTES AND ANY OTHER DOCUMENTS PREPARED BY THE ENGINEER AS INSTRUMENTS OF SERVICE SHALL REMAIN THE PROPERTY OF THE ENGINEER AND IS NOT TO BE REPRODUCED, COPIED OR ALTERED IN WHOLE OR IN PART. IT IS ONLY TO BE USED FOR THE PROJECT AND SITE SPECIFICALLY IDENTIFIED HEREIN AND IS NOT TO BE USED ON ANY OTHER PROJECT. THE ENGINEER SHALL RETAIN ALL COMMON LAW COPYRIGHT AND OTHER RESERVED RIGHTS THERE-TO. WRITTEN DIMENSIONS

SHEET No.

A2-2