

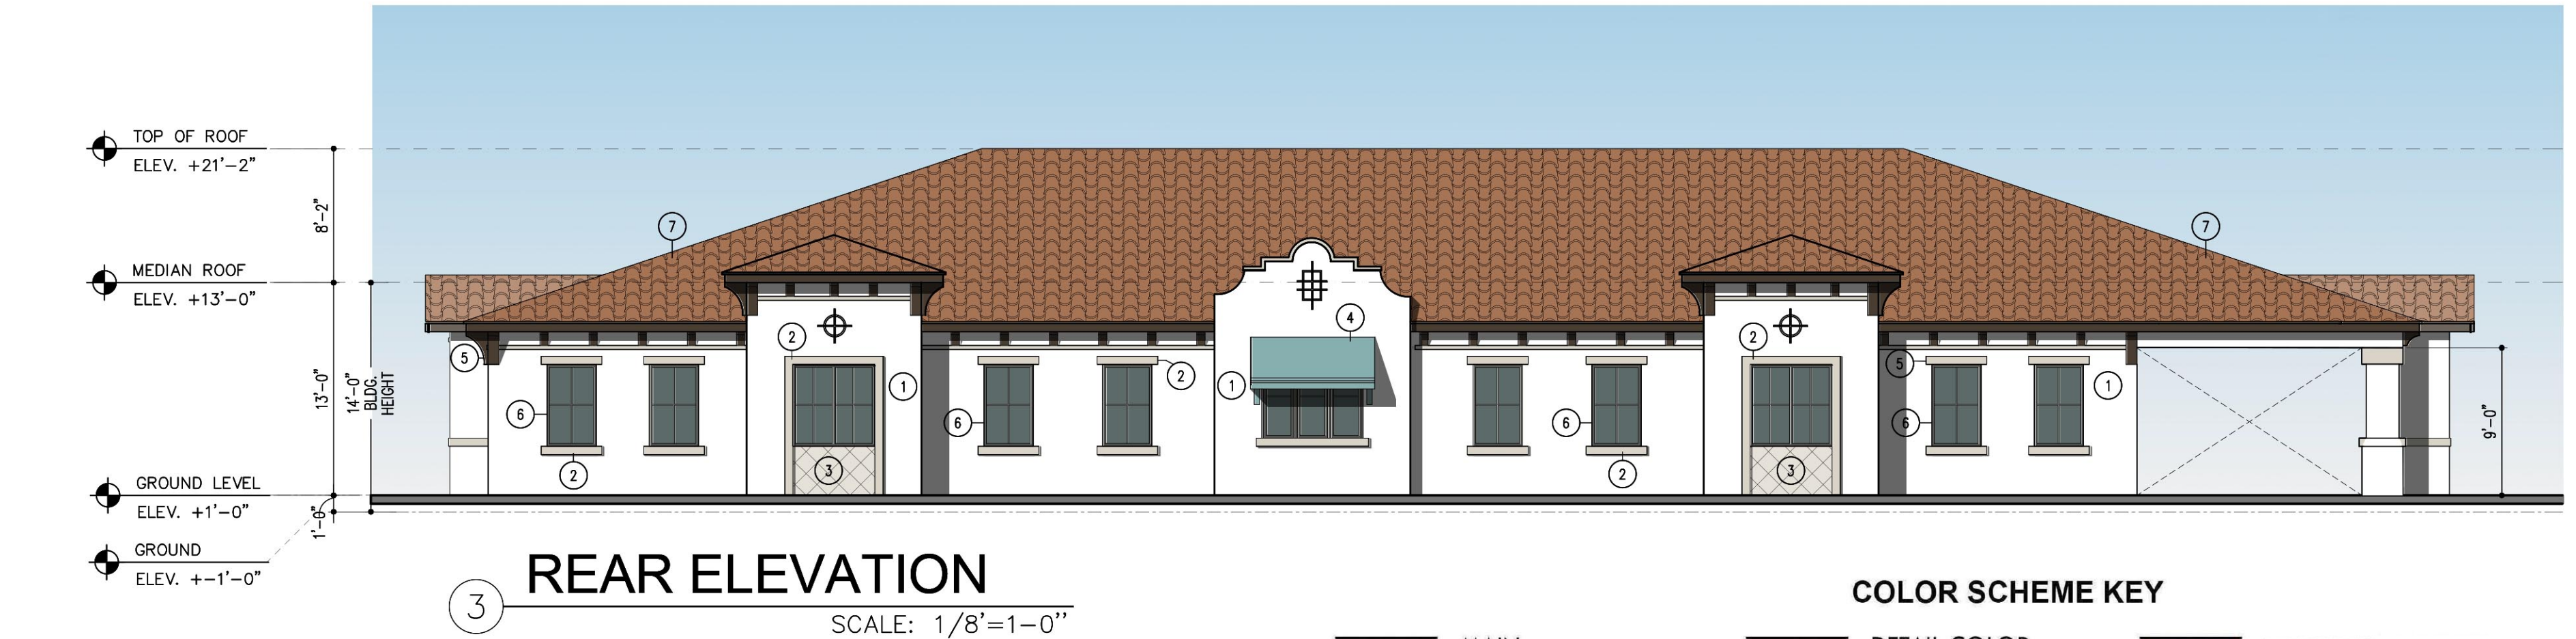
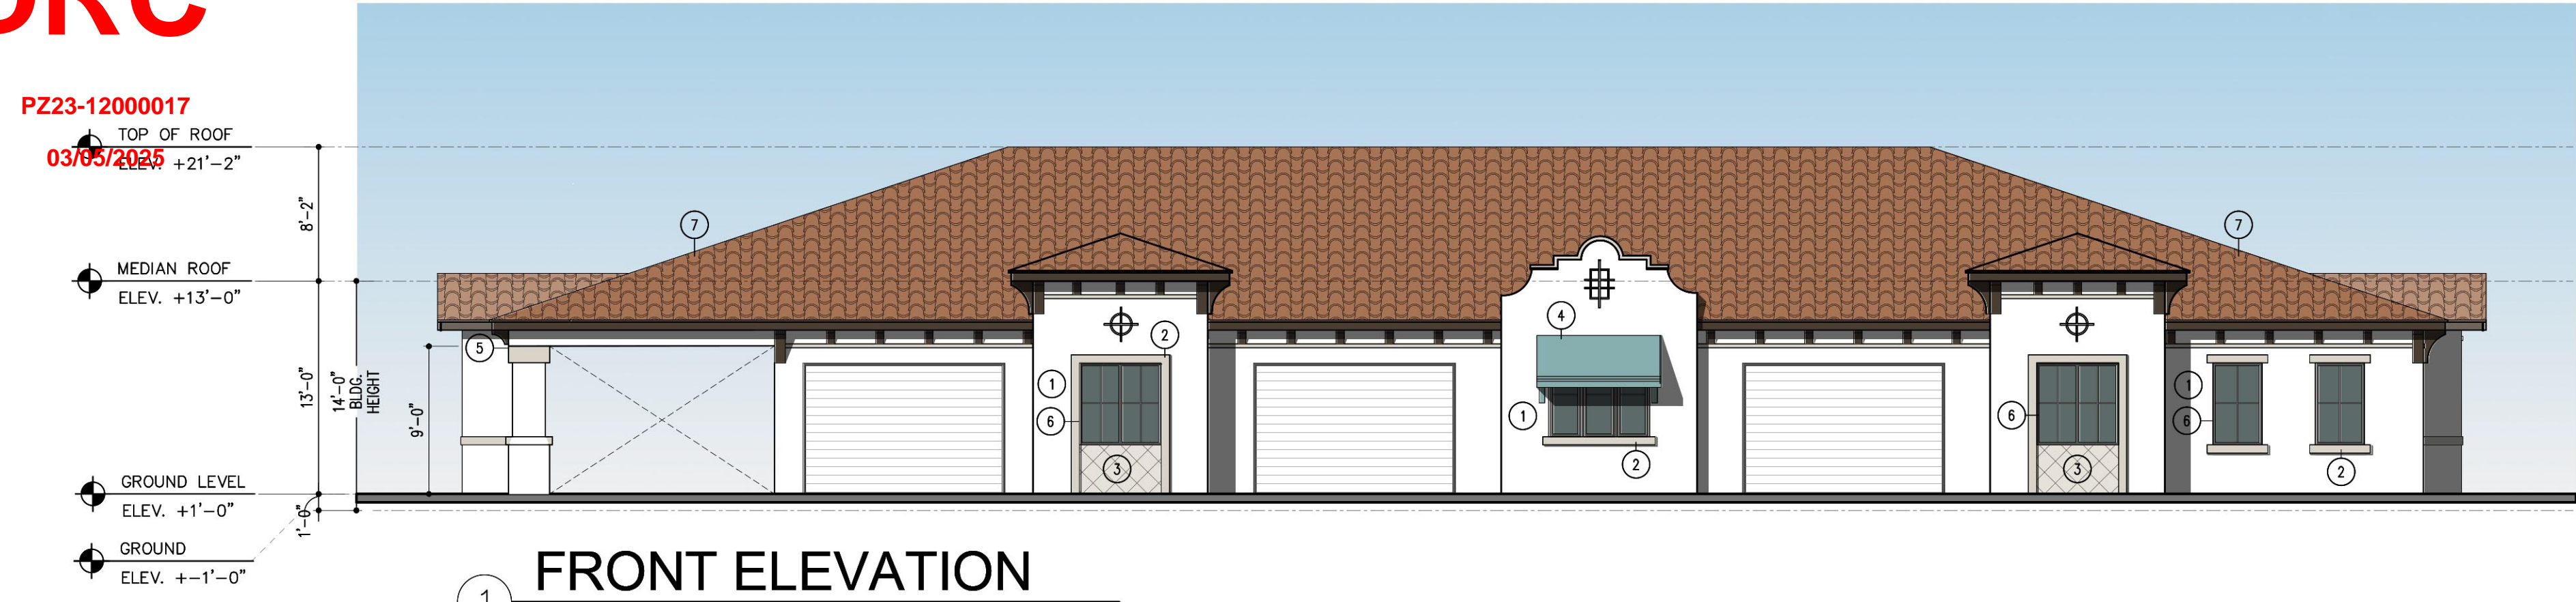
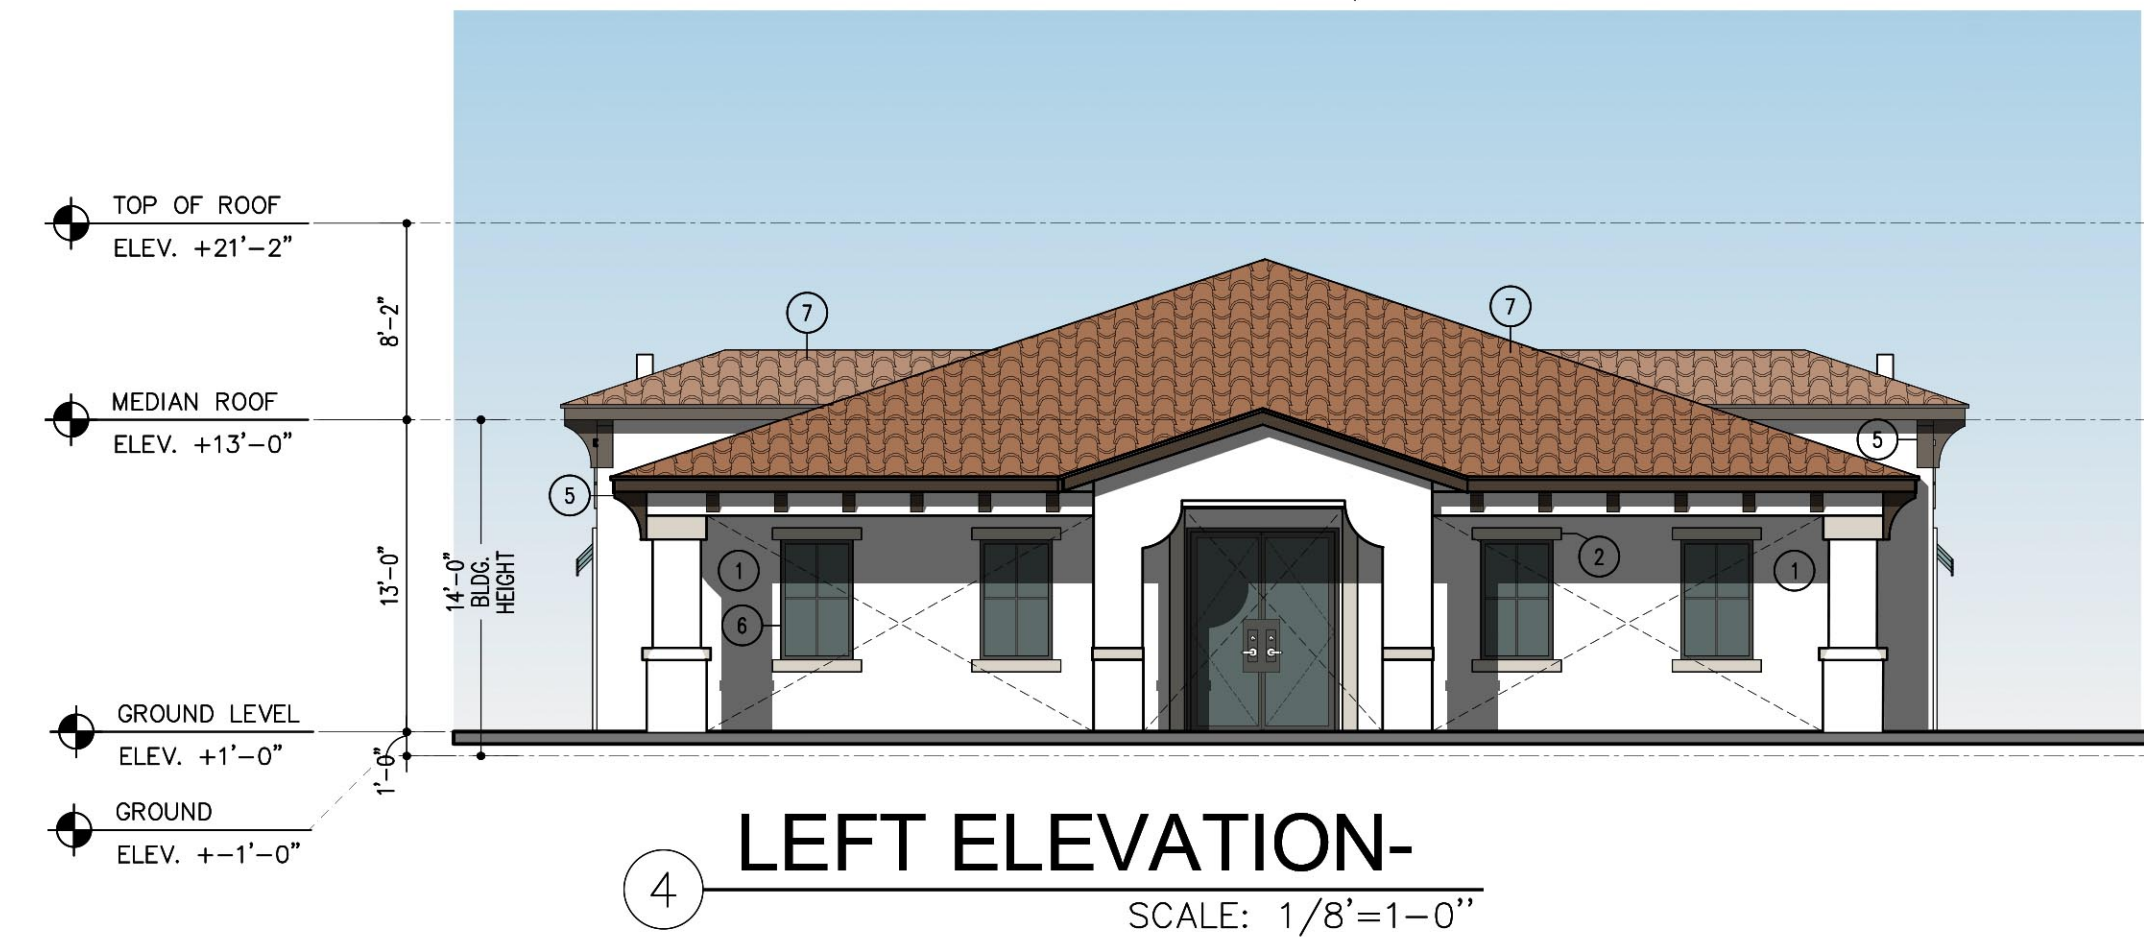
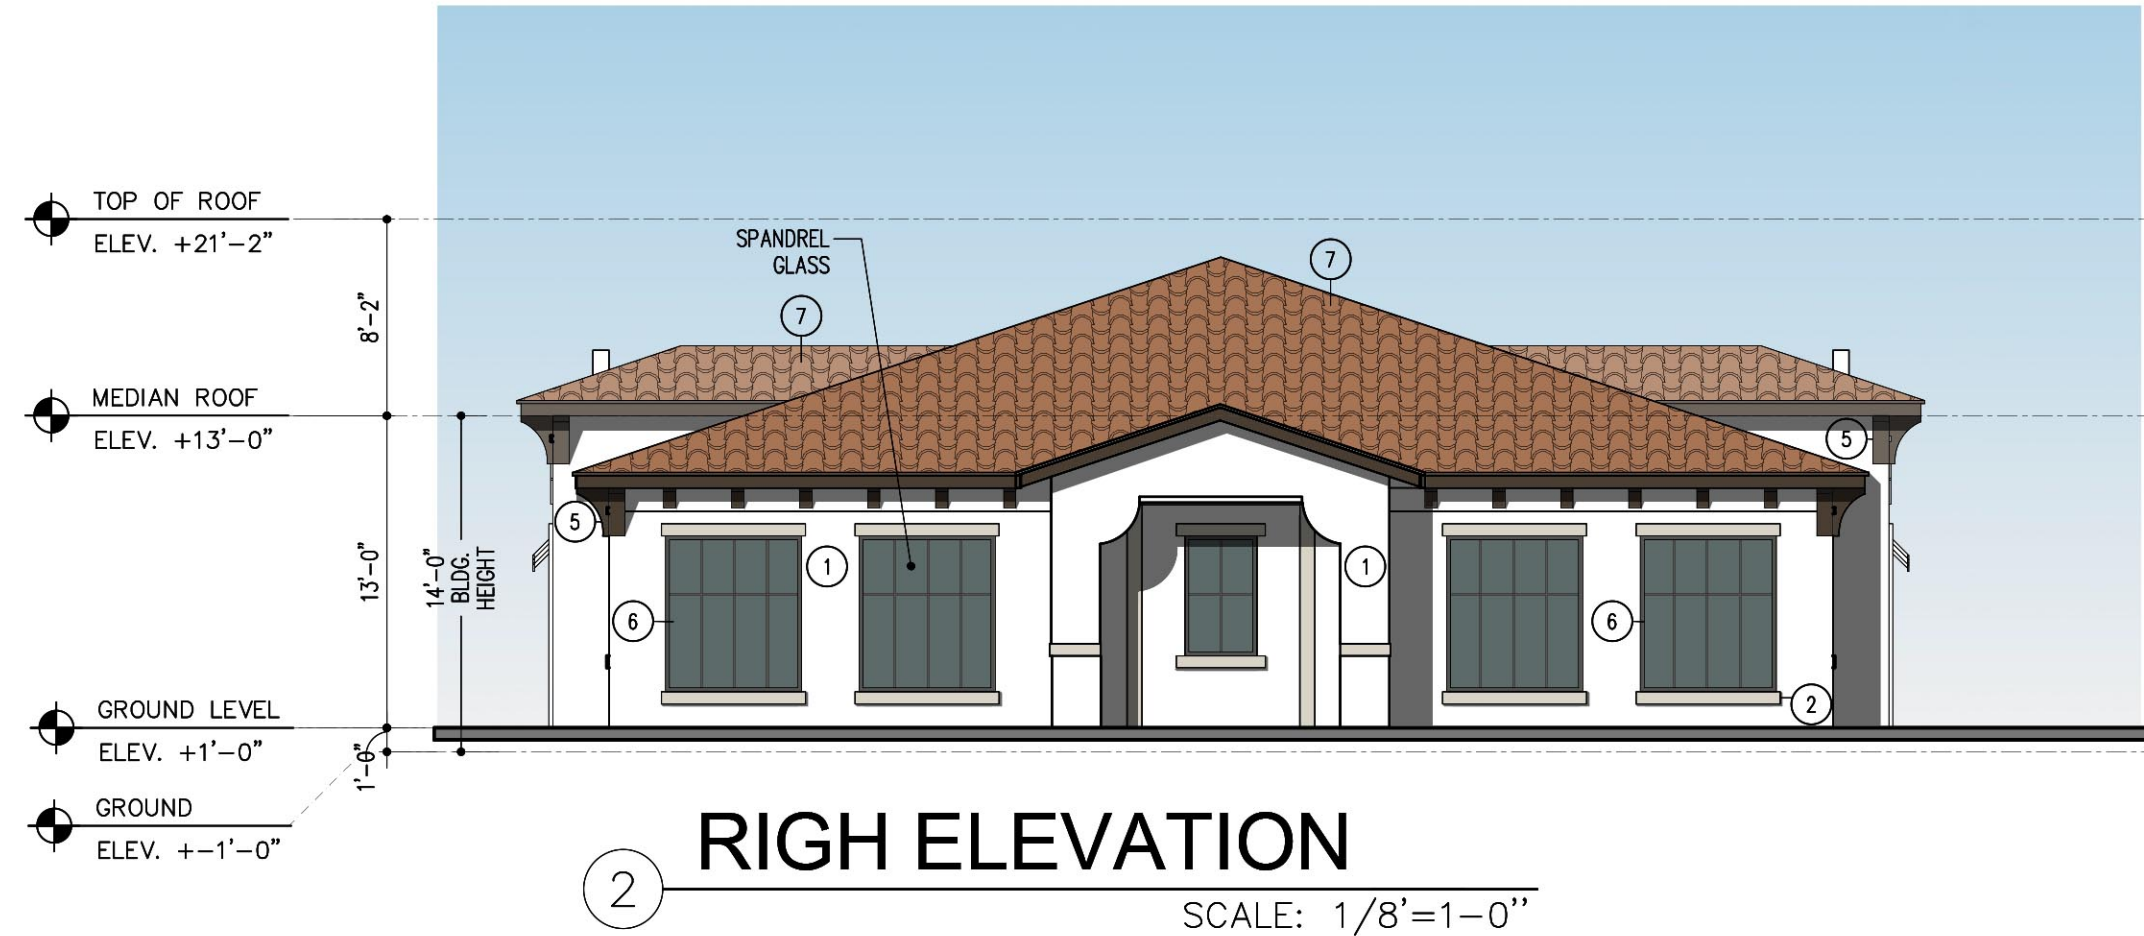


DRC

PZ23-12000017
03/03/2025

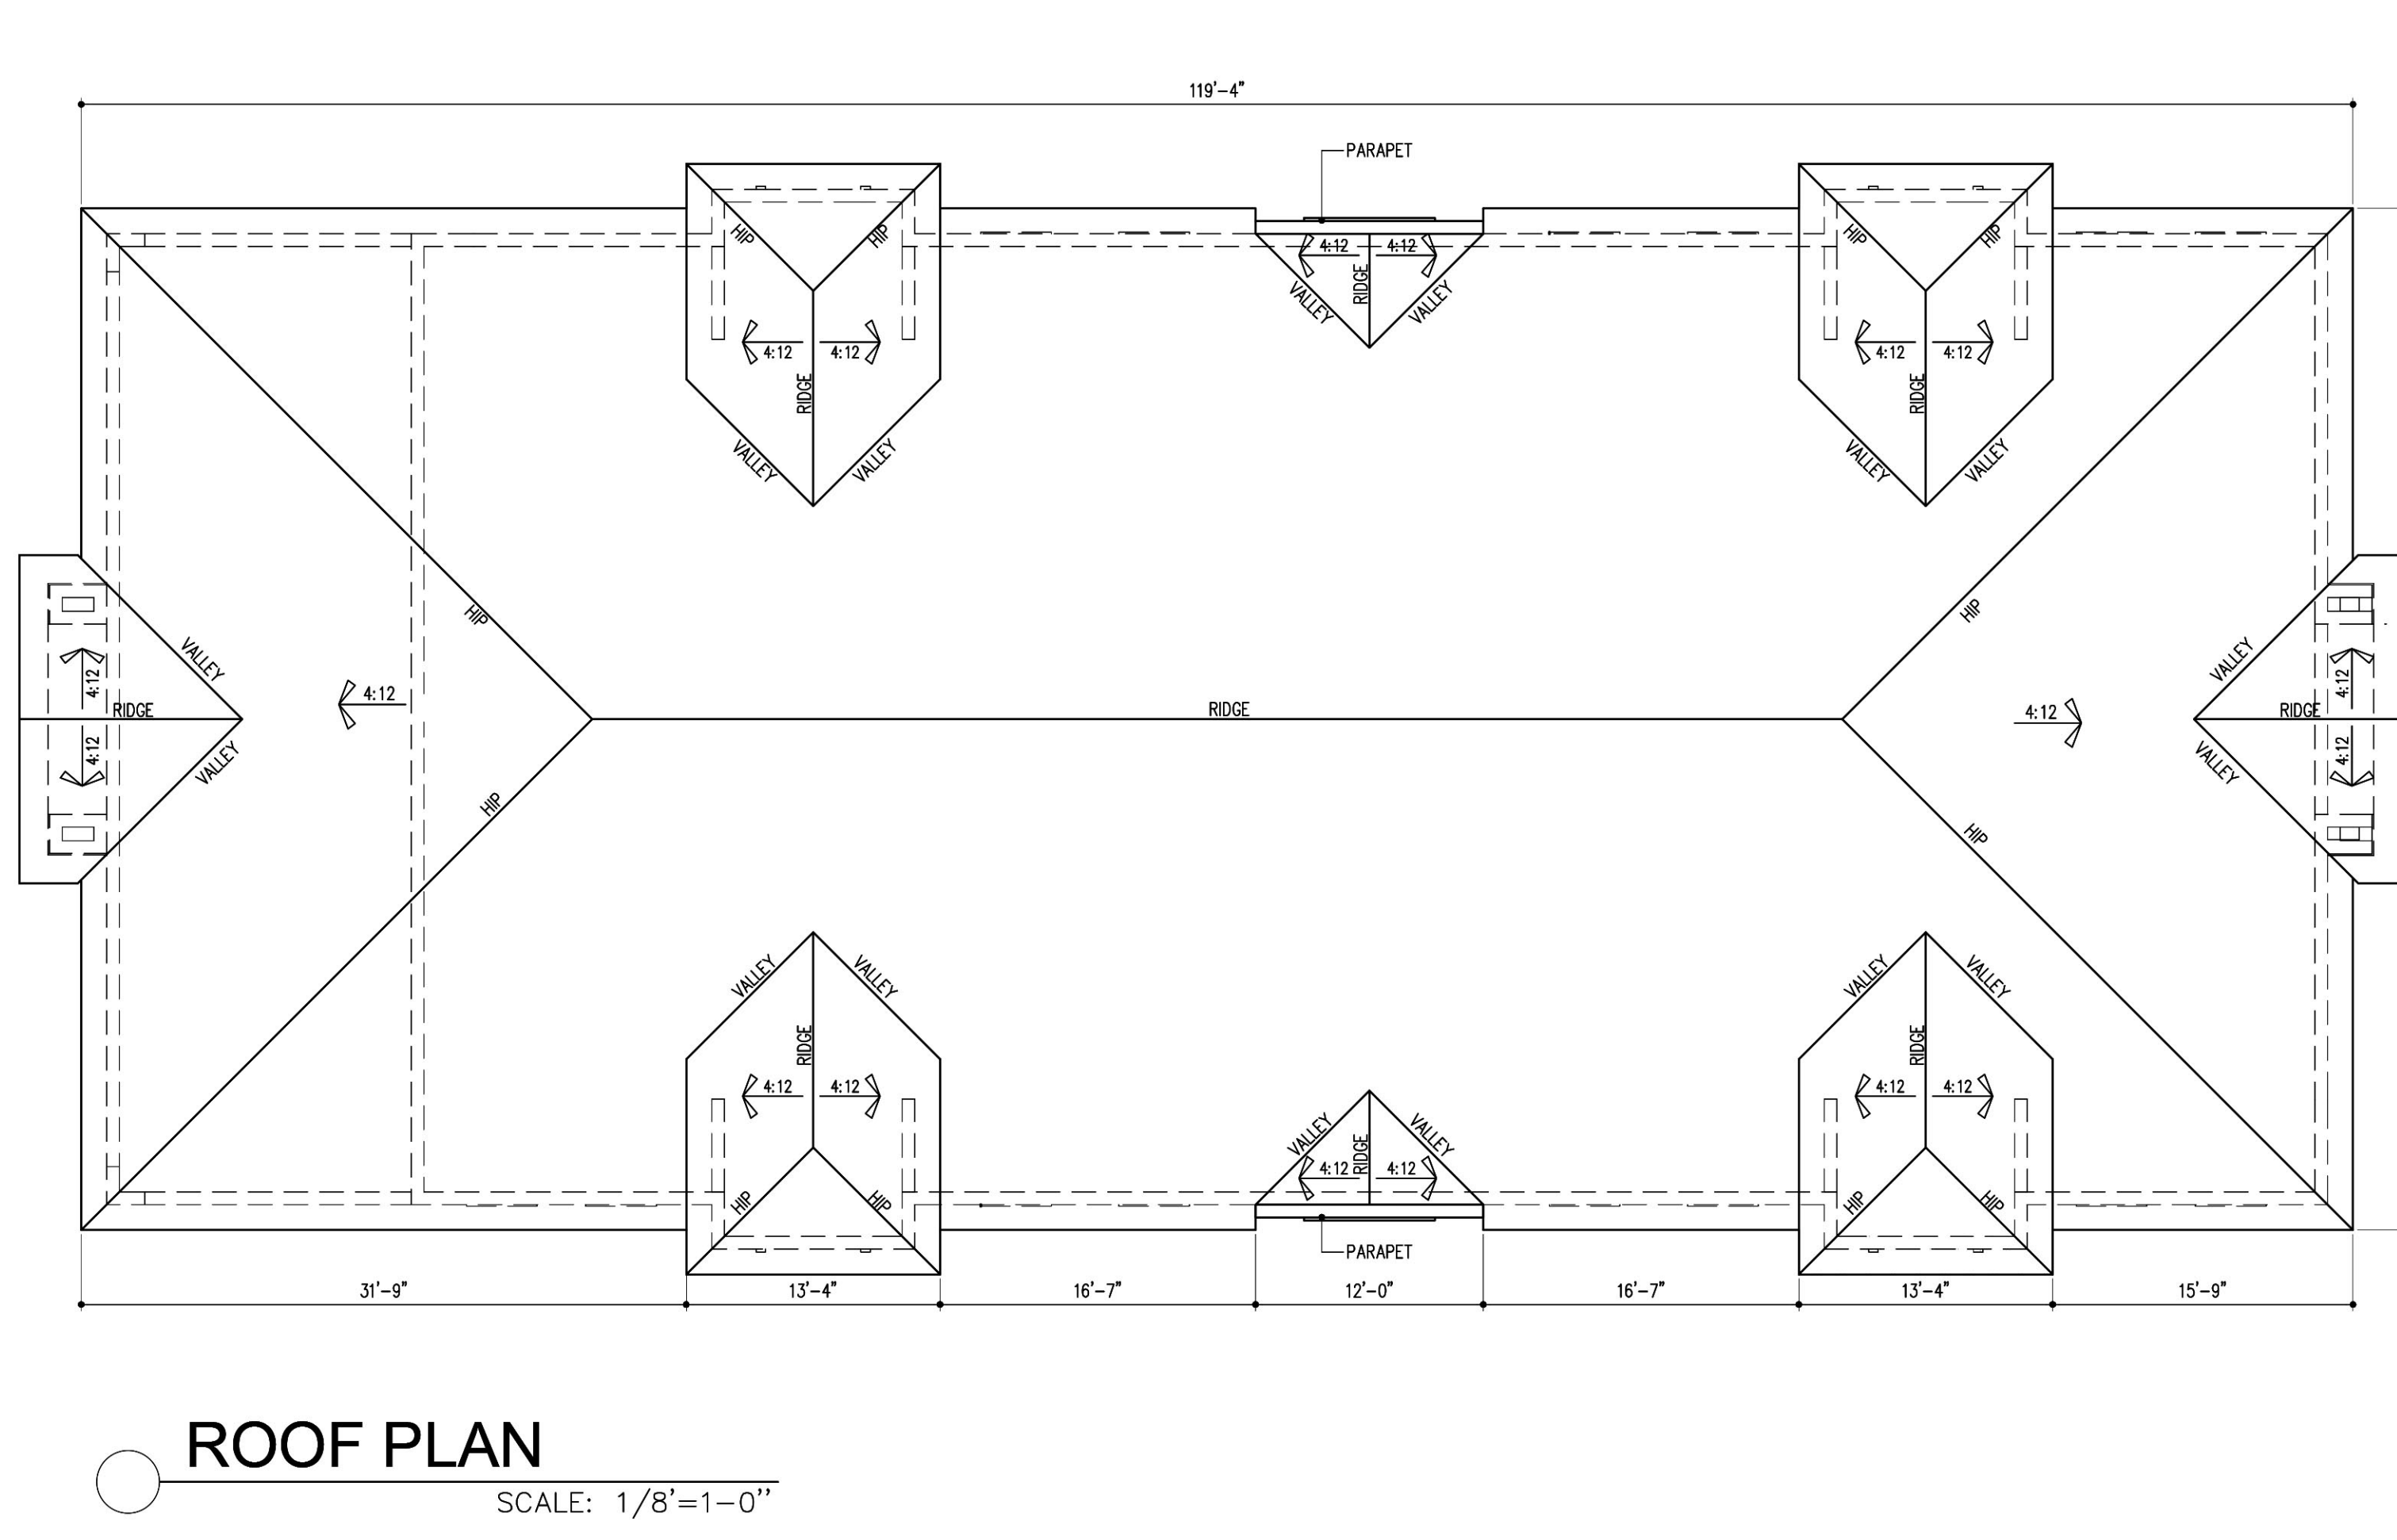

COLOR SCHEME KEY					
1	MAIN SW 7757 HIGH REFLECTIVE WHITE	3	DETAIL COLOR SW 7014 EIDER WHITE	5	BRACKETS SW 9183 DARK CLOVE
2	TRIMS SW 7631 CITY LOFT	4	AWNING SW 6766 MARINER	6	RAILINGS/WINDOWS/ DOOR FRAMES SW 7048 URBANE BRONZE
				7	ROOFS BARREL TILES REDDISH ORANGE

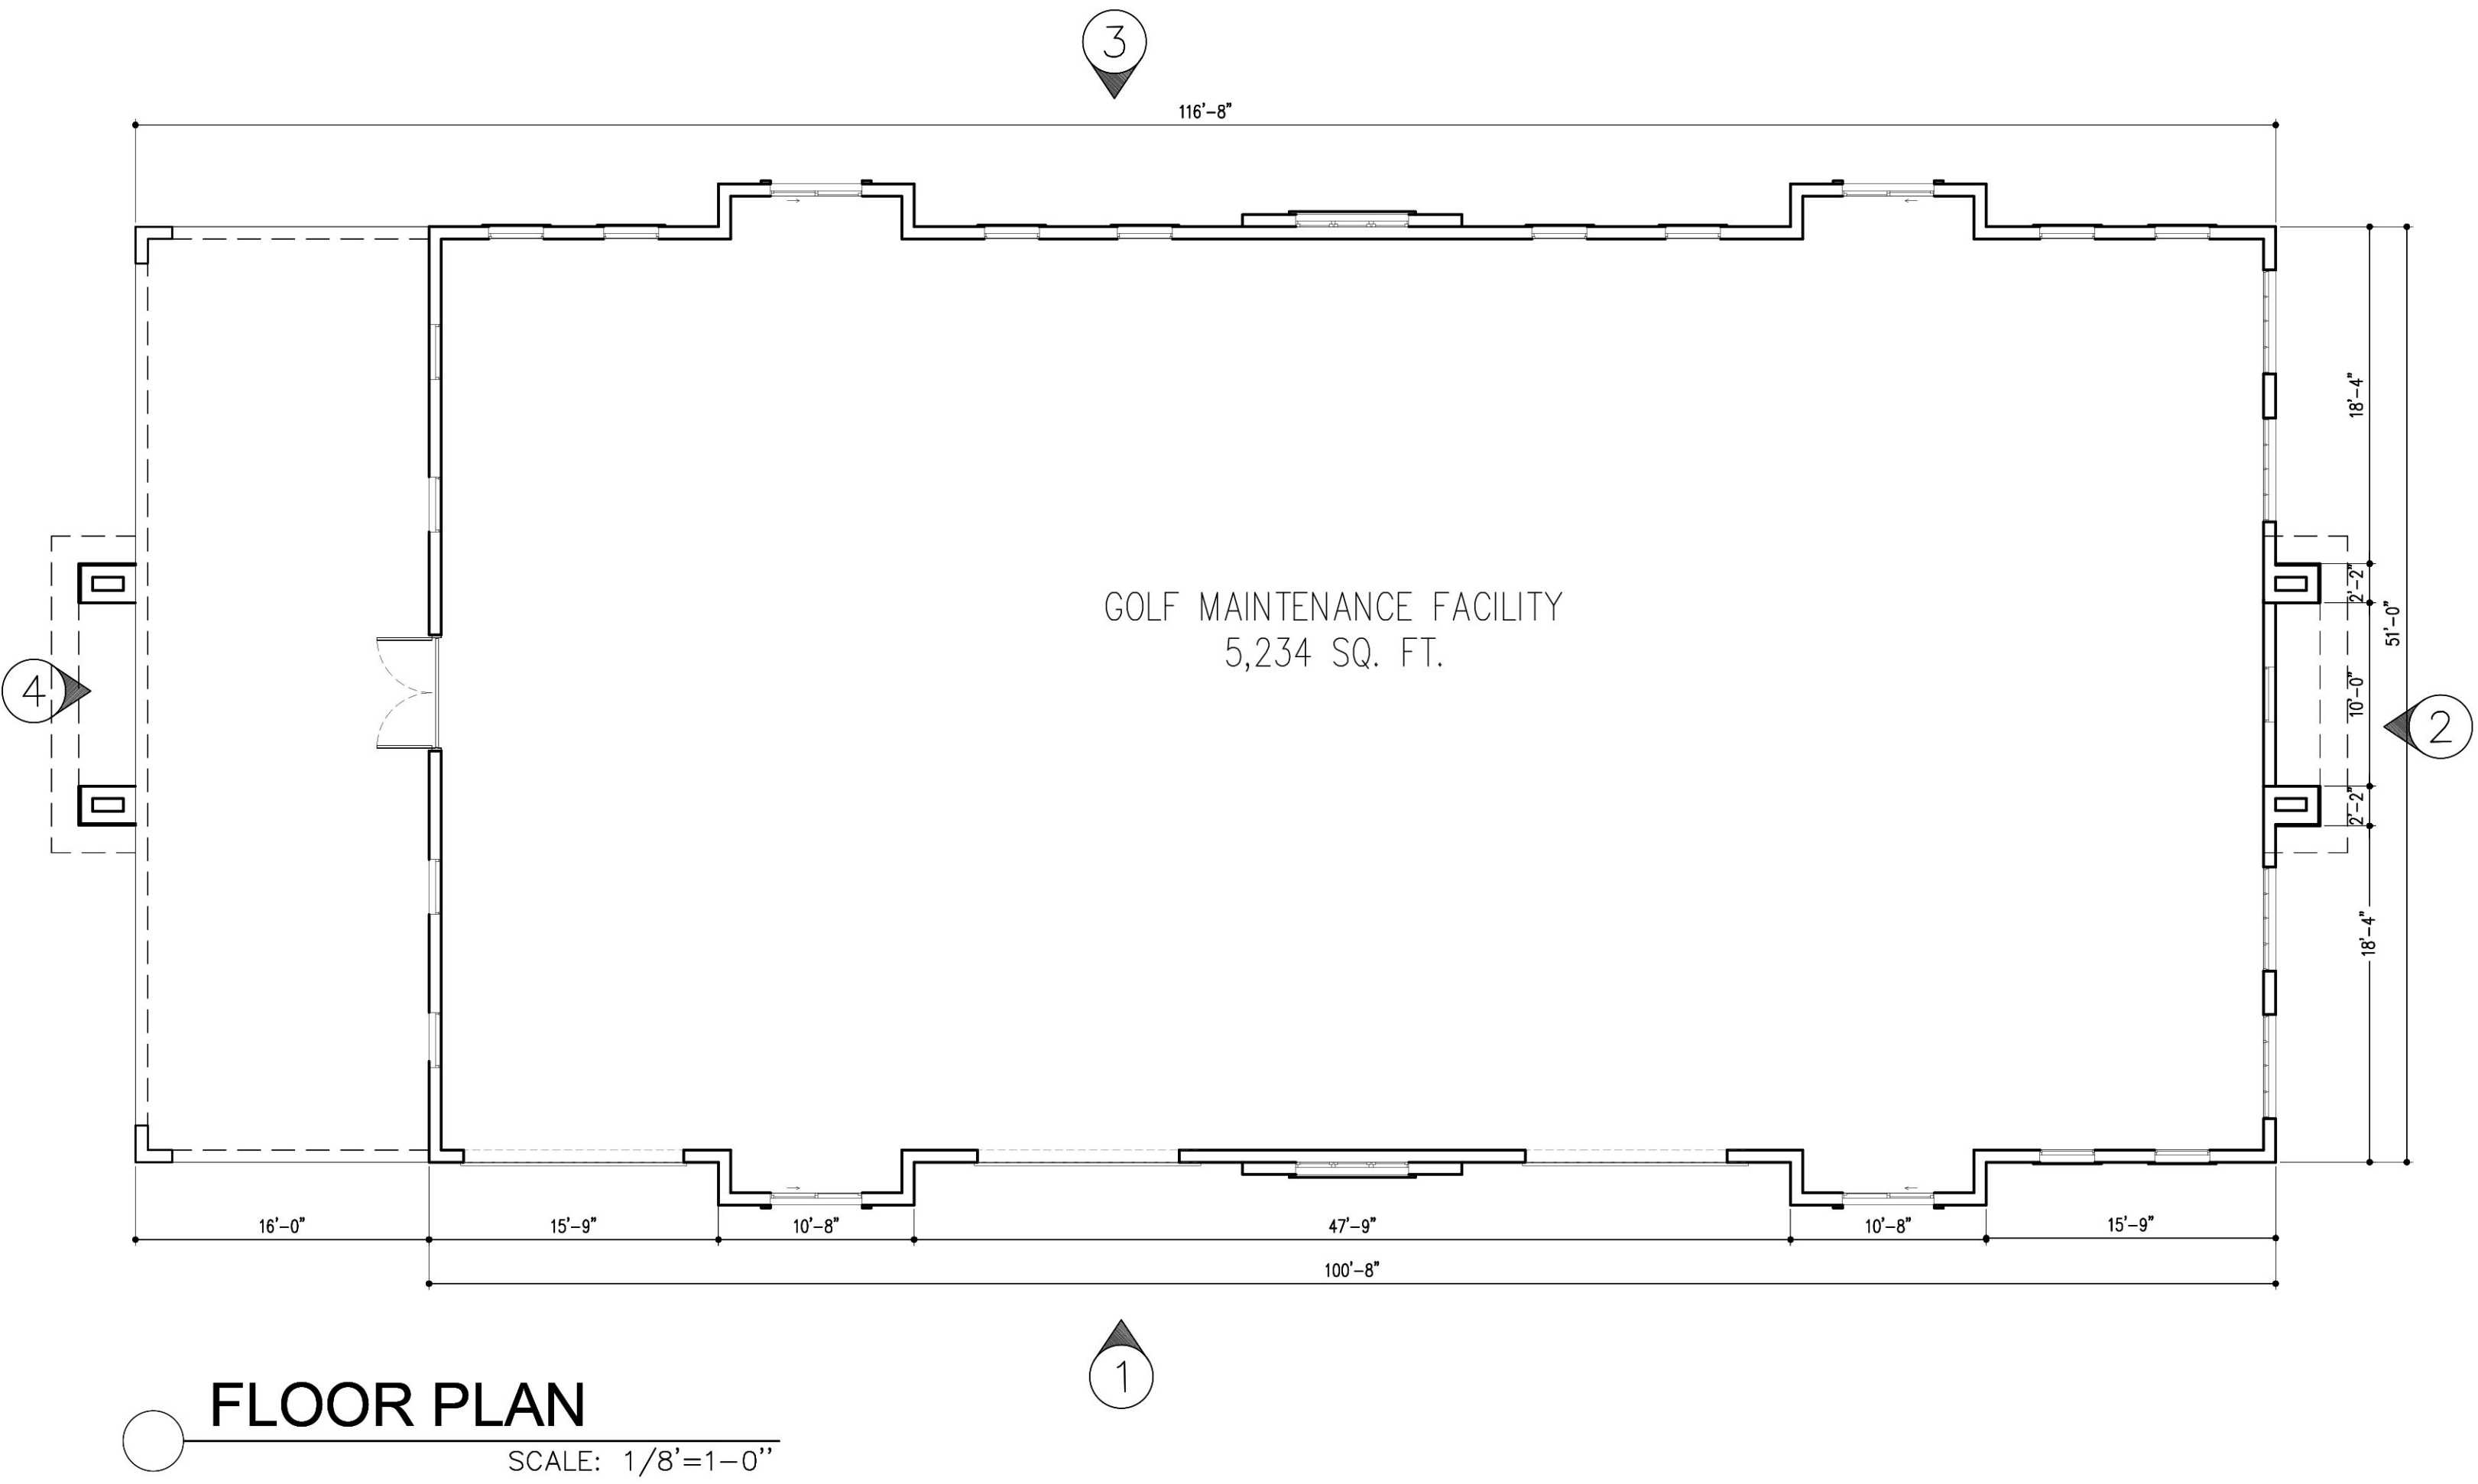

GOLF MAINTENANCE FACILITY
SCALE: 1/8"=1'-0"

PRE-APP MEETING 04/04/2023
DRC SUBMITTAL 08/13/2023
DRC RE-SUBMITTAL 08/16/2023
DRC RE-SUBMITTAL 01/01/2024
DRC RE-SUBMITTAL 10/16/2024
DRC RE-SUBMITTAL 12/10/2024
DRC RE-SUBMITTAL 01/29/2025

OAKS @ PALM AIRE
FOR:
MORGUARD
LOCATED AT:
POMPANO BEACH, FLORIDA

JOSE I. SAUMELL
AR0013085

MSA ARCHITECTS, INC.
AAC000895
8950 SW 74th COURT
MIAMI, FLORIDA 33156
(305) 273-9911

MSA ARCHITECTS
ARCHITECTURE & PLANNING

ARCHITECT'S BUILDING CODE STATEMENT/ TO THE BEST OF THE ARCHITECT'S KNOWLEDGE THE PLANS AND SPECIFICATIONS COMPLY WITH THE FLORIDA BUILDING CODE SEVENTH EDITION (2020) AND THE APPLICABLE FIRE SAFETY STANDARDS AS DETERMINED BY THE LOCAL AUTHORITY AND CHAPTER 633 FLORIDA STATUTES.
COPYRIGHT © 2025 MSA ARCHITECTS, INC. THE ARCHITECTURAL DESIGN AND DETAIL DRAWINGS FOR THIS BUILDING AND/OR OVERALL PROJECT ARE THE LEGAL PROPERTY OF AND ALL RIGHTS ARE RESERVED BY THE ARCHITECT.
THEIR USE FOR REPRODUCTION, CONSTRUCTION, OR DISTRIBUTION IS PROHIBITED UNLESS AUTHORIZED IN WRITING BY THE ARCHITECT.

DRAWN
CONTRACT DATE 10/12/22
SCALE AS SHOWN
JOB NO. 2181.PRJ

SHEET TITLE:
GOLF MAINTENANCE FACILITY
FLOOR PLAN-ELEVATIONS

SHEET NUMBER:
GMF-2.1