

Project Scope
Papamigos is for the installation of a food trailer in the parking lot adjacent to the future build-out. The trailer is completely self-sufficient and does not require any utility connections.

Zoning Information
Municipality: CITY OF POMPANO BEACH
County: BROWARD

ISSUANCE OF DOCUMENTATION:
 PRELIMINARY DESIGN 10.18.2019
 CLIENT APPROVAL 1.17.2020
 LANDLORD APPROVAL 12.16.2019
 BIDDING 2.17.2020
 PERMIT 2.17.2020

REVISIONS:
 Number: Date: Description:
 ▲▲▲▲

SITE PLAN FOOD TRAILER PHASE 2

Project Number: 19032
Principal: RJS
Project Manager: RJS
Drawn by: RJS
Robert Jordan Sopourn III
Architect - AR-0017057
6/11/2020 4:51:26 PM
Date: Total Sheets: 31

PLAN PURPOSE:

THE PROPOSED PROJECT INCLUDES
LOCATION OF FOOD TRAILER FOR
PAPAMIGO'S

LAND DESCRIPTION:

PORTIONS OF LOTS 11, 12 AND 13 OF THE
RE-SUBDIVISION OF LOT 15 AS RECORDED IN
PLAT BOOK "B", PAGE 76 OF THE PUBLIC
RECORDS OF MIAMI-DADE COUNTY, FLORIDA.

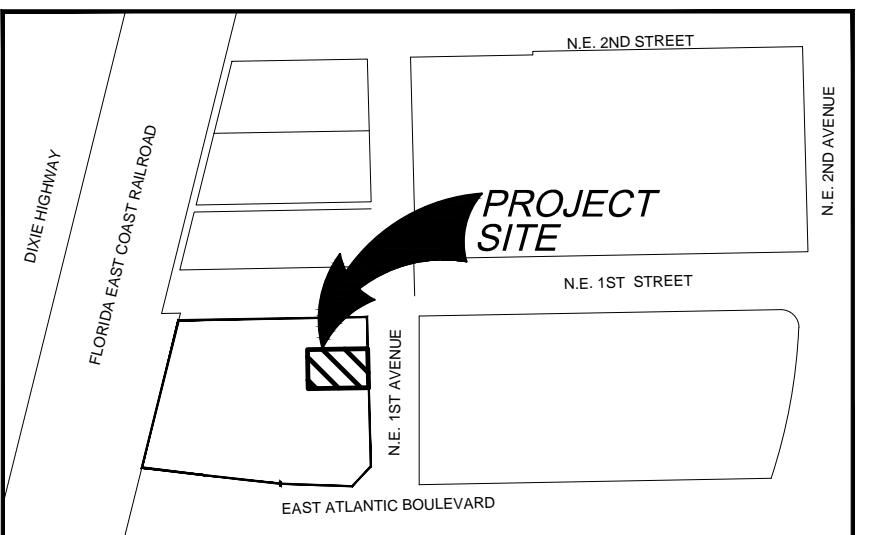
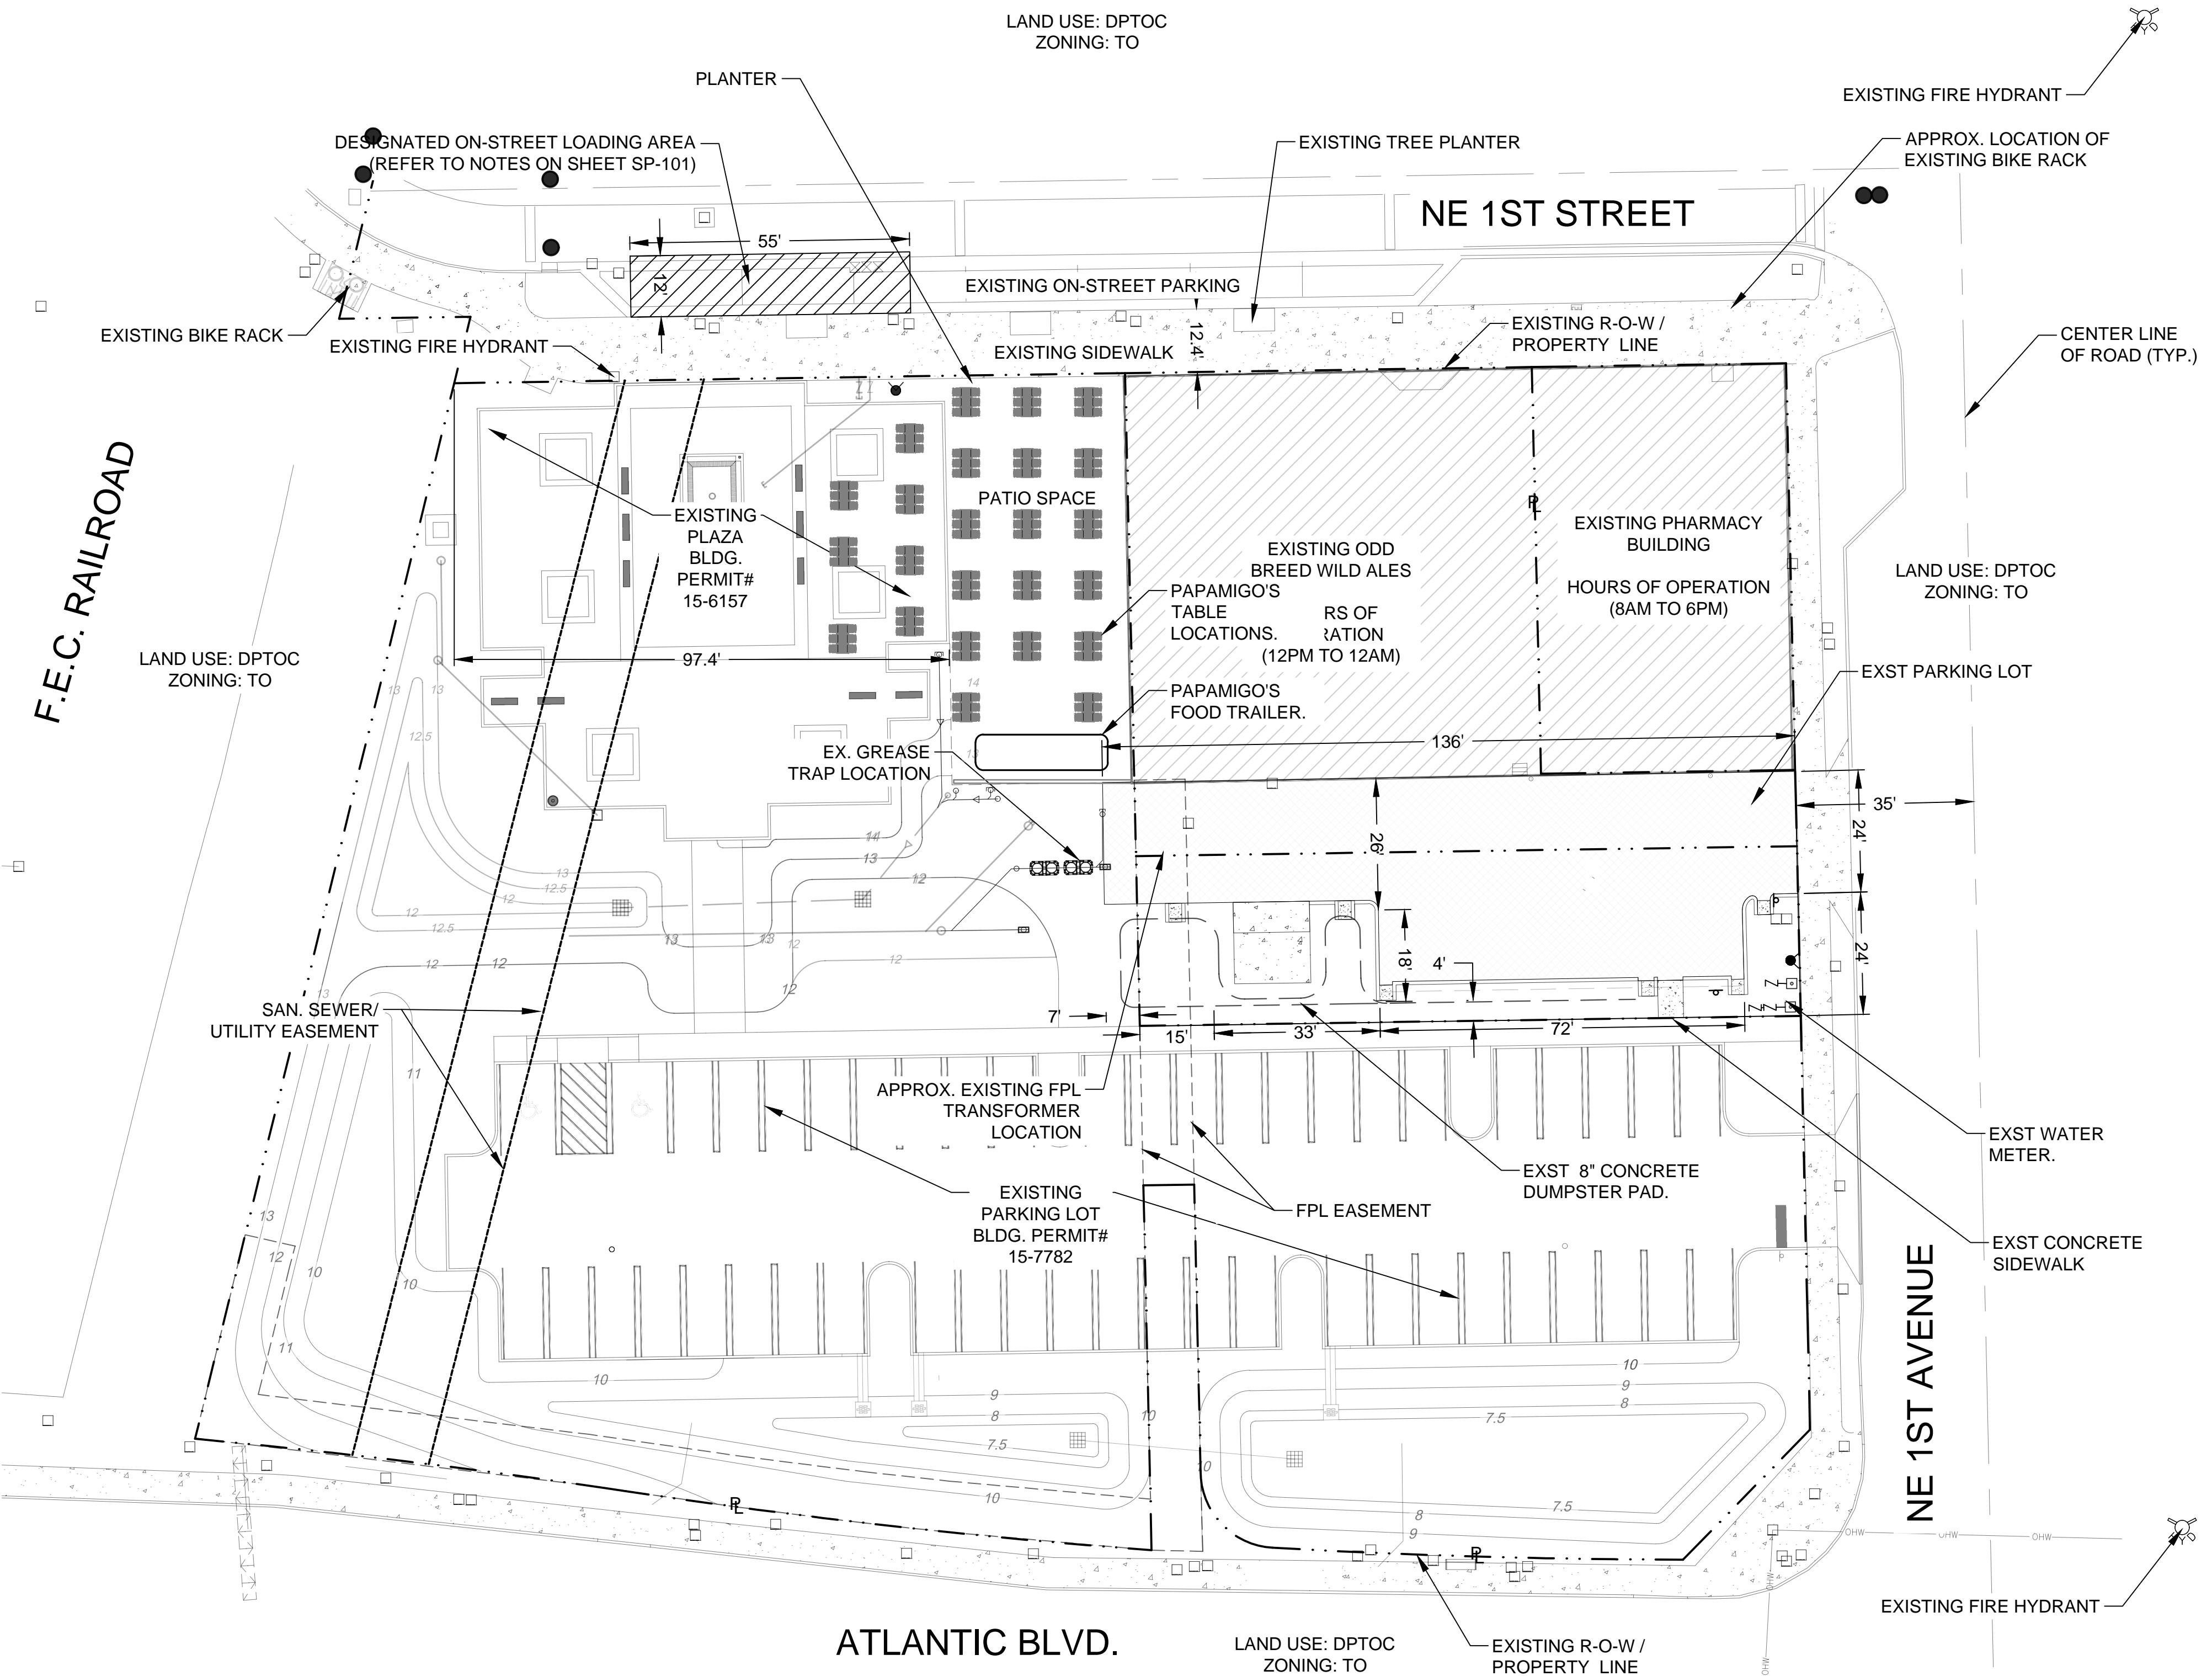
FEMA FLOOD ZONE:

THE PROPERTY IS LOCATED WITHIN A FLOOD ZONE OF X WITH A MINIMAL
FLOOD ELEVATION, AS SHOWN ON F.I.R.M. NUM.12011C0376H, BEARING A
MAP EFFECTIVE DATE OF 8/18/2014.

ALL EXISTING/PROPOSED ELEVATIONS SHOWN ARE BASED ON NAVD1988
CONVERSION TO NGVD1929 = +1.58'

GRAPHIC SCALE
0 20 40
SCALE: 1"=20'

NOTE: PRINTED DRAWING SIZE MAY HAVE
CHANGED FROM ORIGINAL.
VERIFY SCALE USING BAR SCALE ABOVE.


 VICINITY MAP
(NOT TO SCALE)


N

GRAPHIC SCALE
0 20 40
SCALE: 1"=20'

NOTE: PRINTED DRAWING SIZE MAY HAVE
CHANGED FROM ORIGINAL.
VERIFY SCALE USING BAR SCALE ABOVE.

Project Scope
Papamigos is for the installation of a food trailer in the parking lot adjacent to the future build-out. The trailer is completely self-sufficient and does not require any utility connections.

Zoning Information
Municipality: CITY OF POMPANO BEACH
County: BROWARD

Project Number: 19032
Principal: RJS
Project Manager: RJS
Drawn by: RJS
Robert Jordan Sopourn III
Architect - AR-0017057
6/11/2020 4:51:26 PM
Date: Total Sheets: 31