


LIGHTING NOTE:
FOR LIGHTING LAYOUT REFER TO
ELECTRICAL DRAWINGS, E-250 E-260

NOTE:
ALL EXTERIOR DOORS 1/2" MAX. CHANGE IN
ELEVATION IN ACCORDANCE WITH FFPC 101.7.2.1.3.

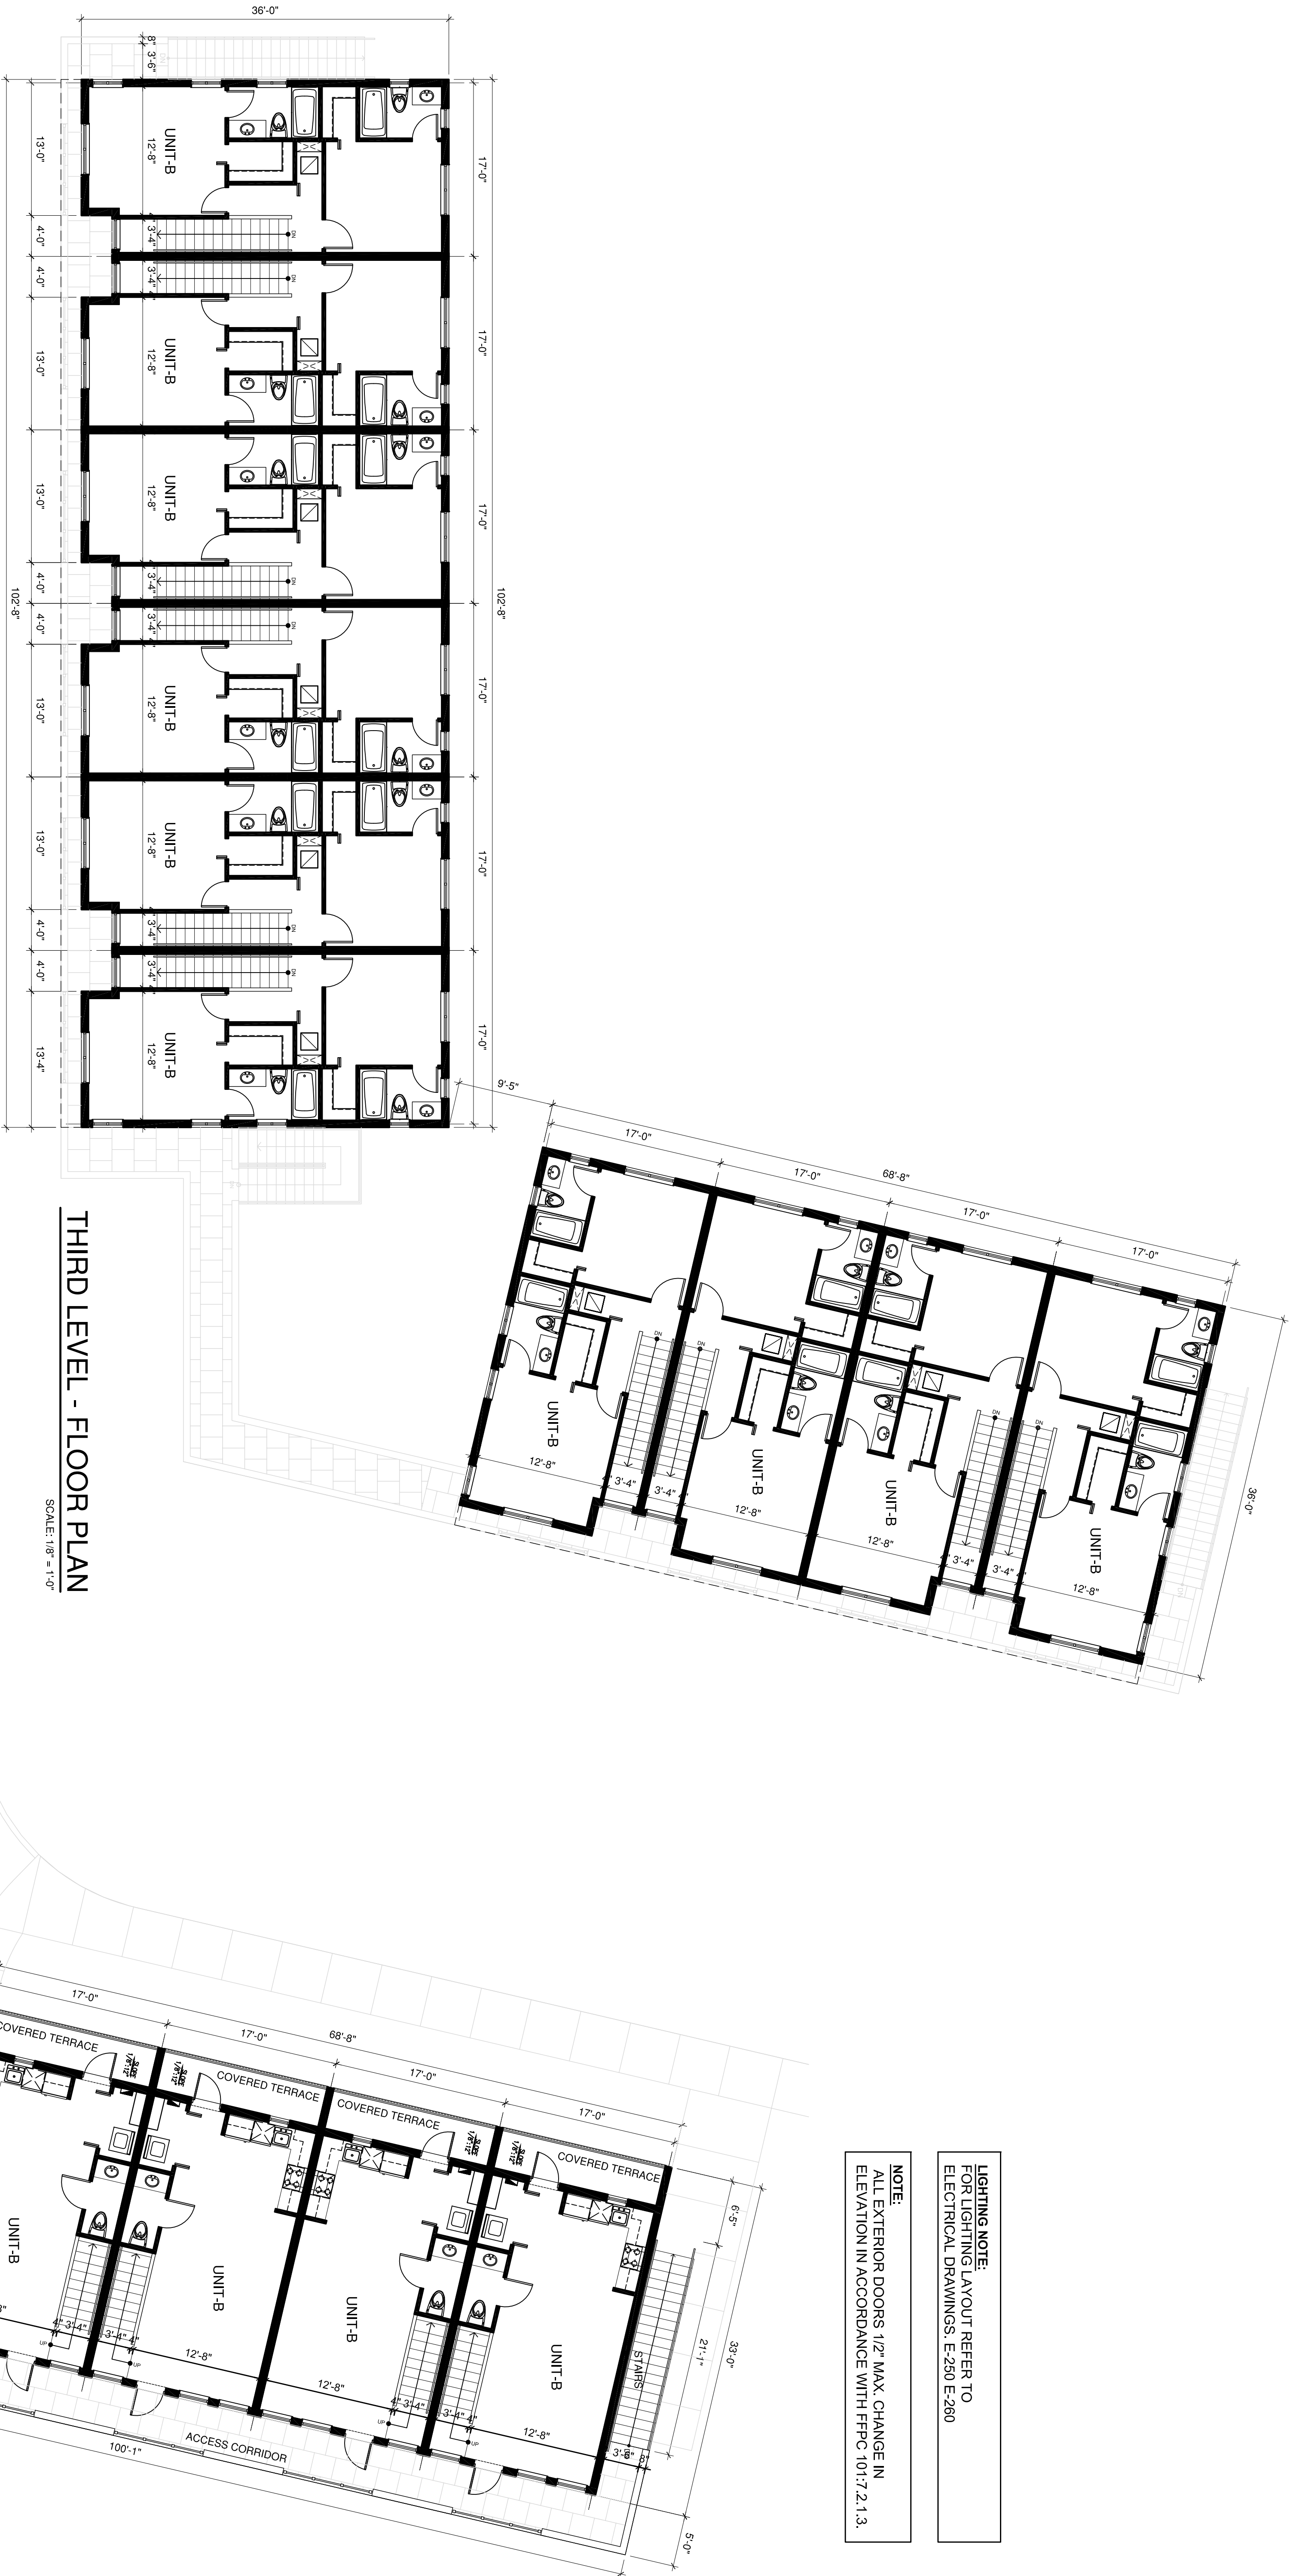

THIRD LEVEL - FLOOR PLAN

SCALE: 1/8" = 1'-0"

RENTAL APARTMENTS
FOR KAVAC MULTIFAMILY LLC
820 NW 9th AVENUE
POMPANO BEACH , FLORIDA

MARK	DATE	DESCRIPTION
------	------	-------------

PROJECT NO.	LB830
DRAWN BY:	RM
CHECKED BY:	LB
DATE:	5-30-19

LEOPOLDO BELLÓN
Digitally signed by
LEOPOLDO BELLÓN
Date: 2021.05.25
11:27:56 -0400

SECOND LEVEL - FLOOR PLAN

SCALE: 1/8" = 1'-0"

BUILDING SECOND AND
THIRD FLOOR PLAN
005-A4
SHEET
OF