




ROOF PLAN

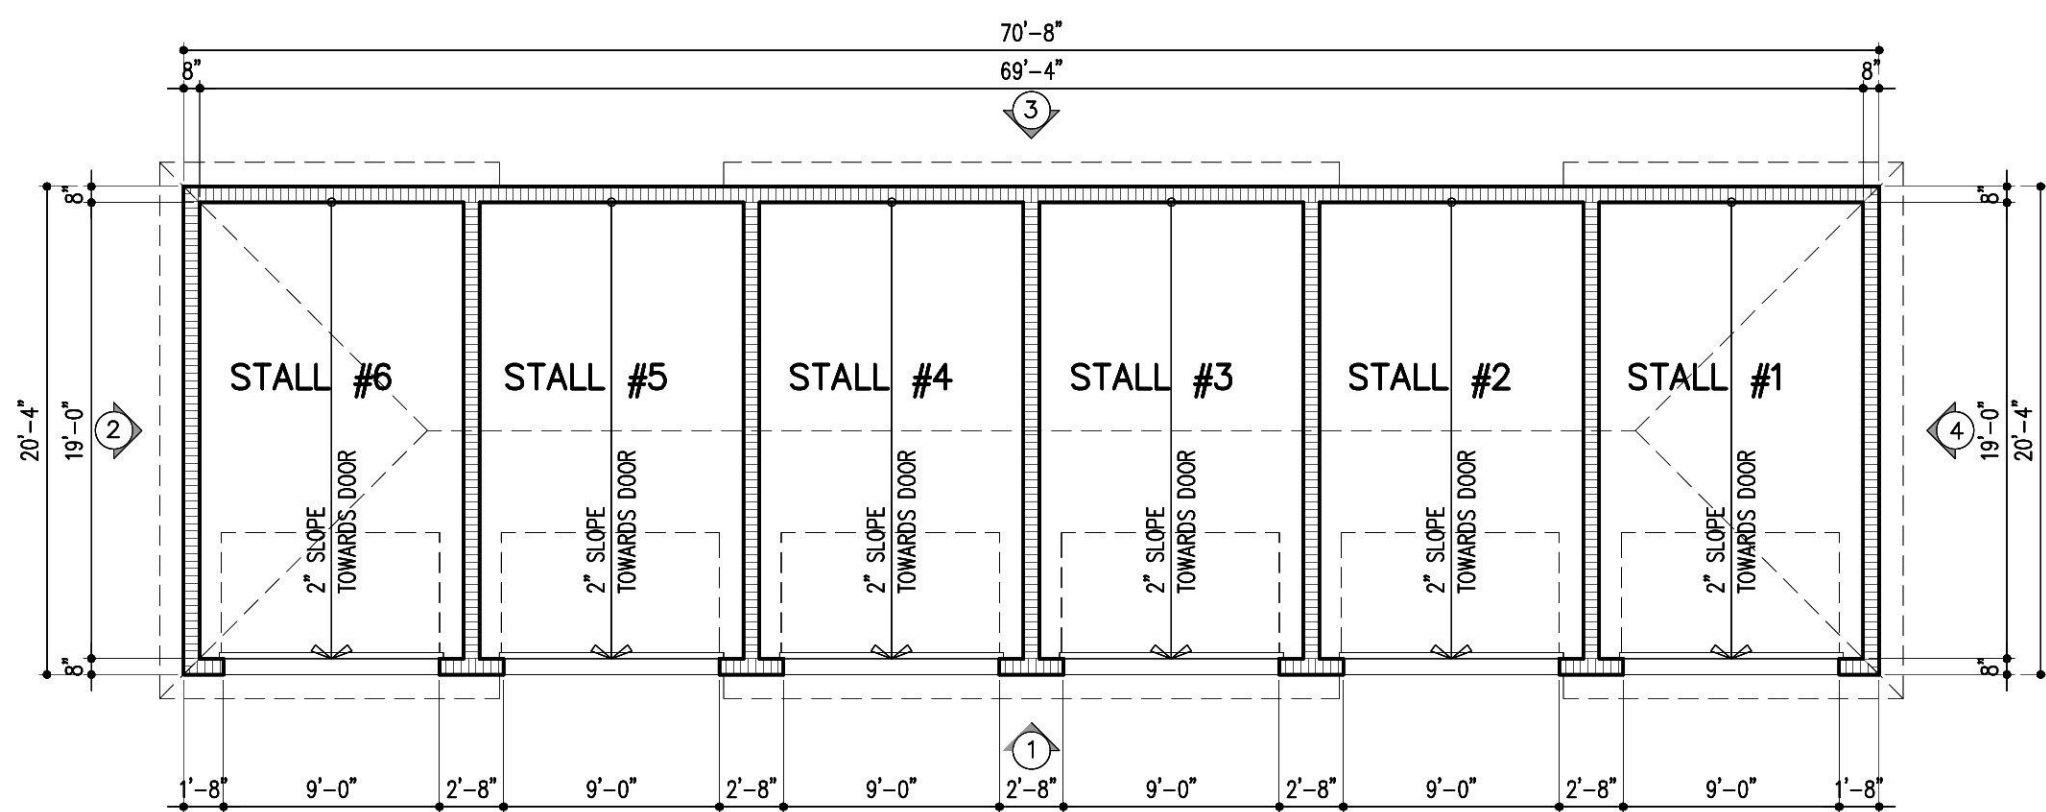


FLOOR PLAN

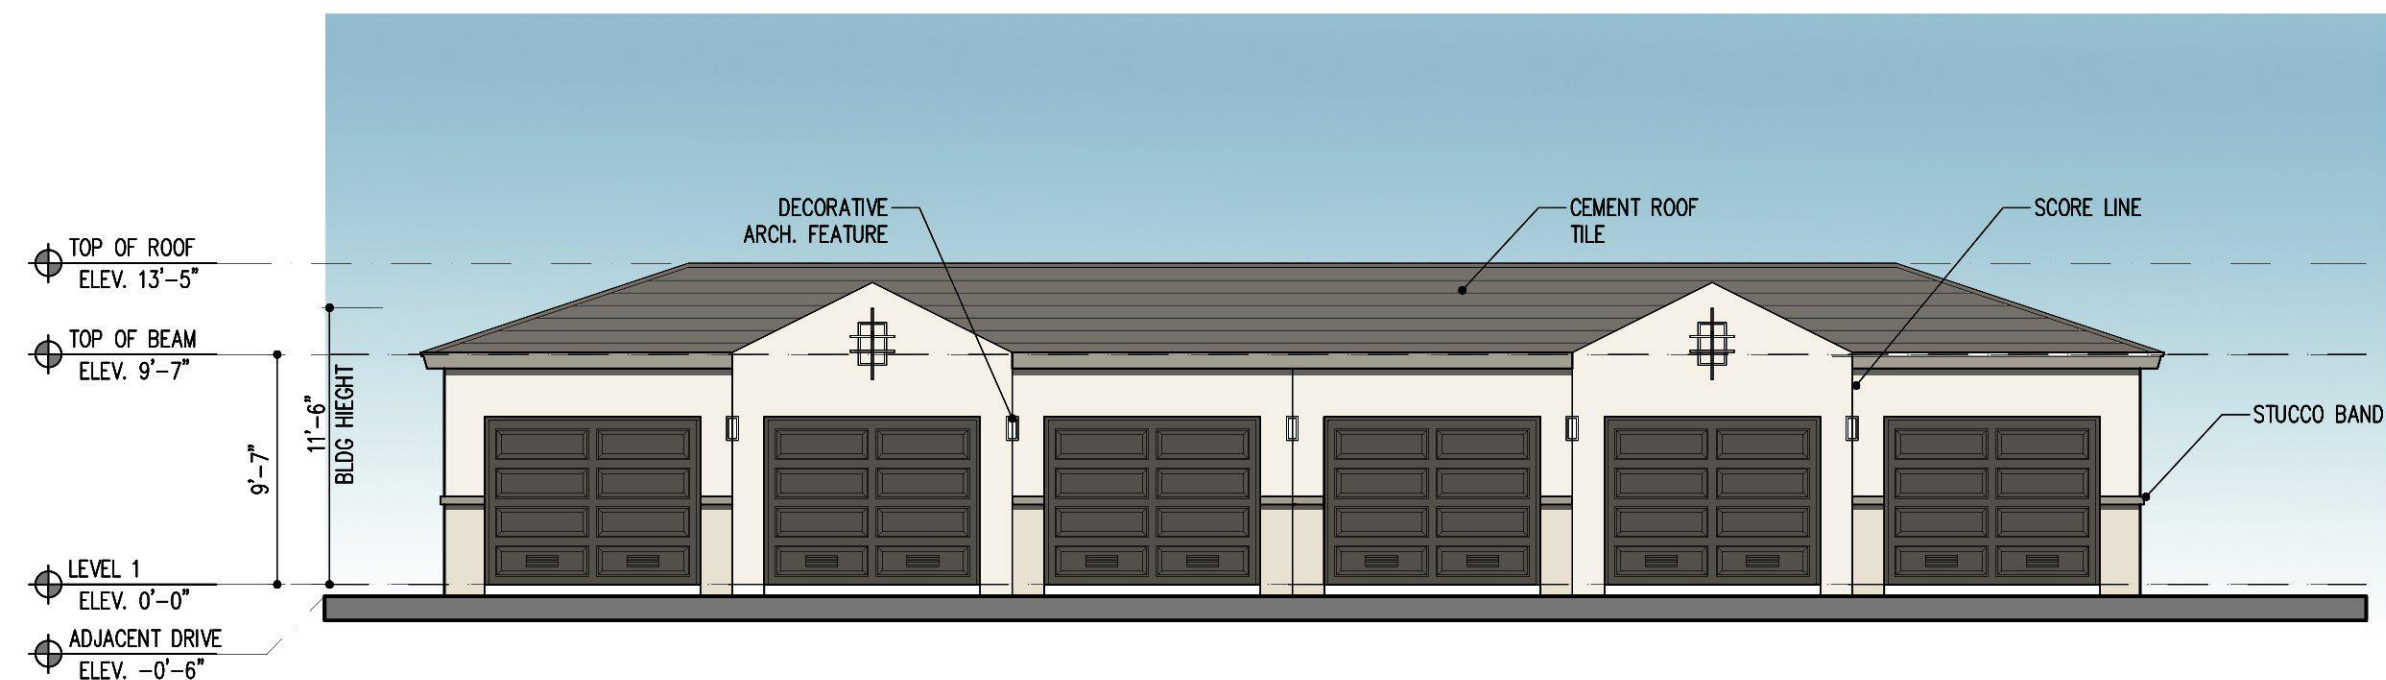

1 FRONT ELEVATION

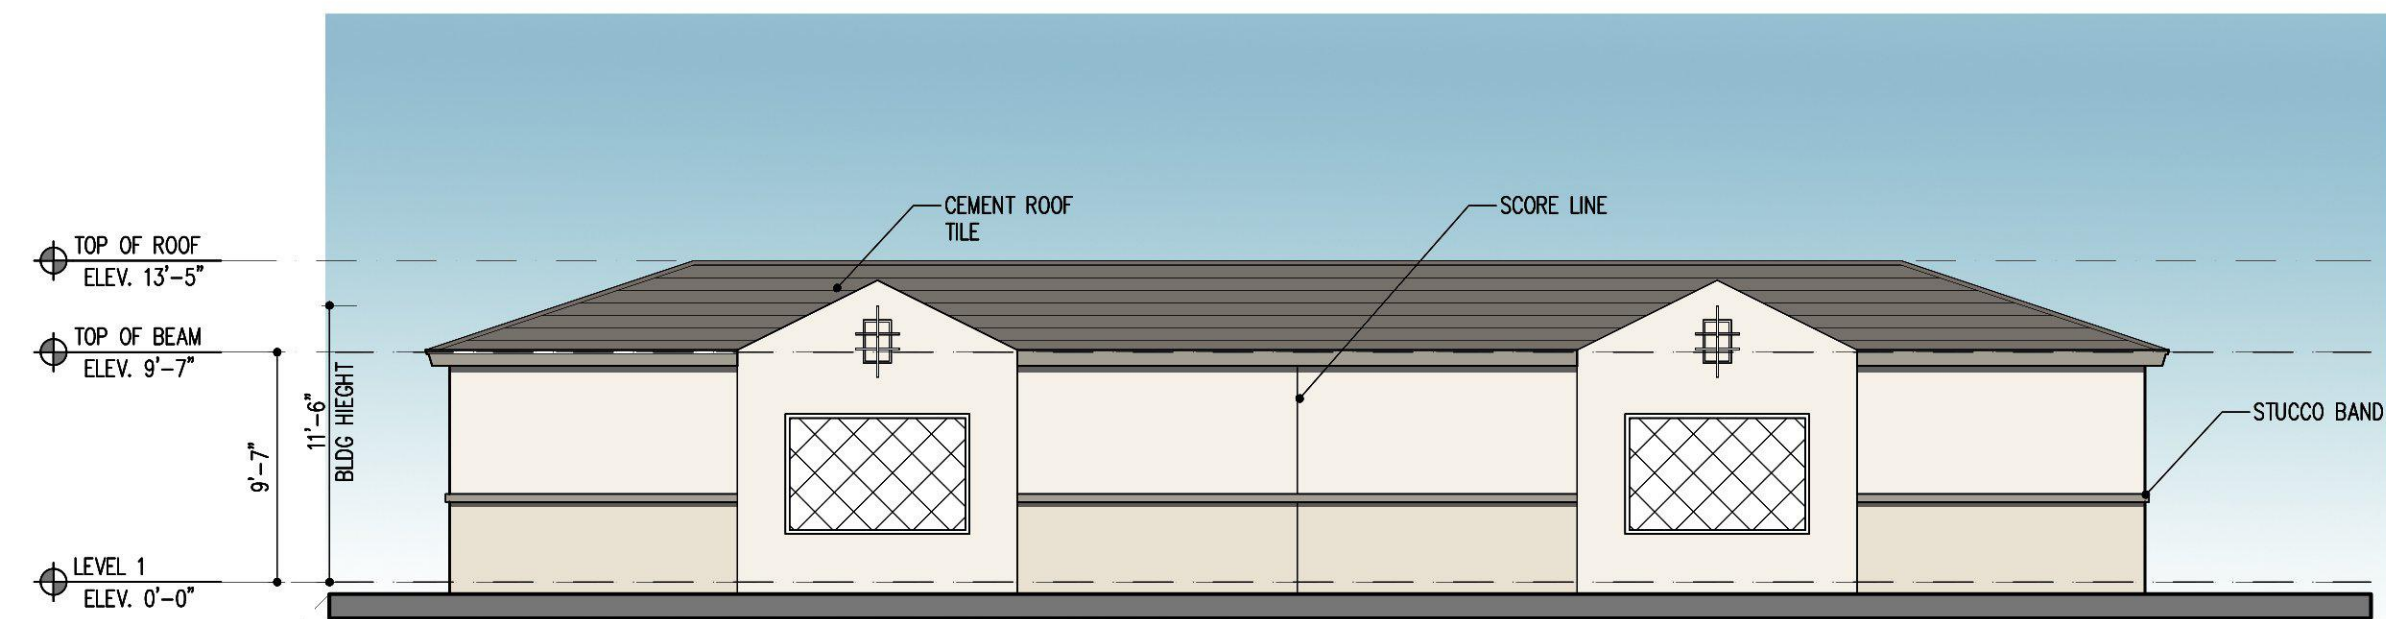

3 REAR ELEVATION

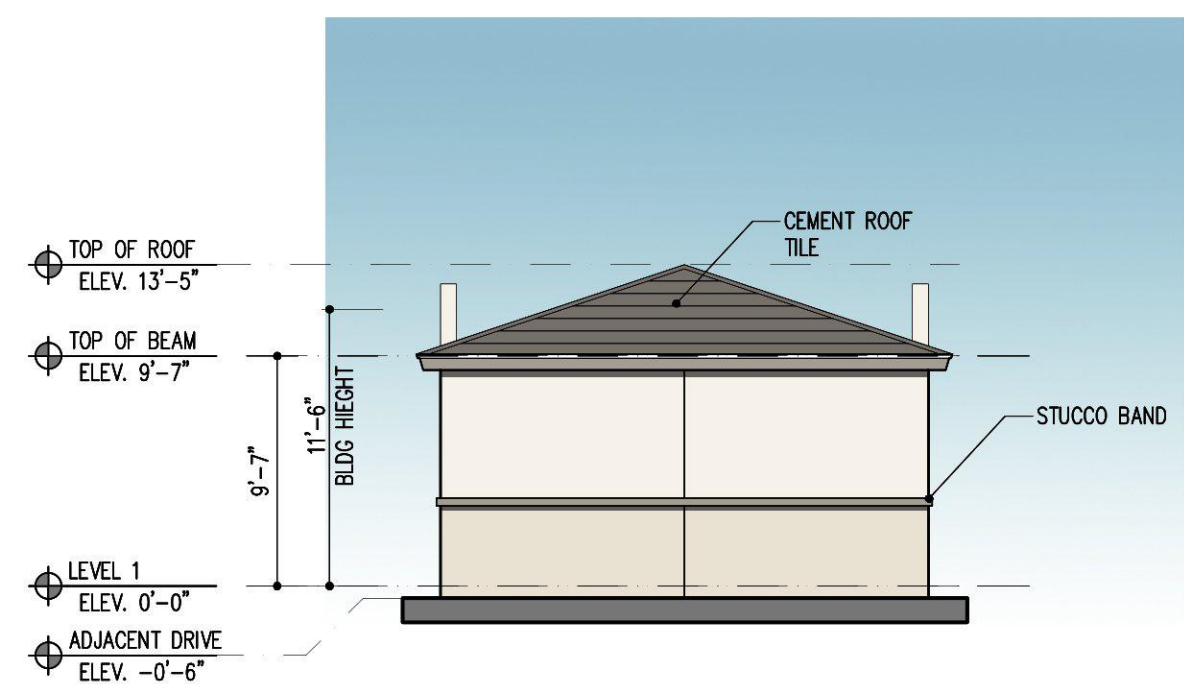

2 4 SIDE ELEVATION

COLOR SCHEME KEY

- MAIN  
SW 7100  
ARCADE WHITE
- TRIMS  
SW 7011  
NATURAL CHOICE
- FASCIAS/ BRACKETS  
SW 7045  
INTELLECTUAL GRAY
- RAILINGS/WINDOWS/  
DOOR FRAMES  
SW 7048  
URBANE BRONZE

**OAKS @ PALM AIRE**  
FOR: MORGUARD  
LOCATED AT: POMPANO BEACH, FLORIDA

**JOSE I. SAUMELL**  
REGISTERED ARCHITECT  
AR0013085

**MSA ARCHITECTS, INC.**  
AA0000895  
8850 SW 74th COURT  
SUITE 1513  
MIAMI, FLORIDA 33156  
(305) 273-9911

**MSA ARCHITECTS**  
ARCHITECTURE & PLANNING

ARCHITECT'S BUILDING CODE STATEMENT: TO THE BEST OF THE ARCHITECT'S KNOWLEDGE THE PLANS AND SPECIFICATIONS COMPLY WITH THE FLORIDA BUILDING CODE SEVENTH EDITION (2020) AND THE APPLICABLE FIRE SAFETY STANDARDS AS DETERMINED BY THE LOCAL AUTHORITY AND CHAPTER 63 OF THE FLORIDA BUILDING CODE. THE ARCHITECT'S DESIGN AND DETAIL DRAWINGS ARE THE LEGAL PROPERTY OF AND ALL RIGHTS ARE RESERVED BY THE ARCHITECT. THEIR USE FOR REPRODUCTION, CONSTRUCTION, OR DISTRIBUTION IS PROHIBITED UNLESS AUTHORIZED IN WRITING BY THE ARCHITECT.

DRAWN	CONTRACT DATE	10/12/22
SCALE	AS SHOWN	
JOB NO.	2181.PRJ	
SHEET NO.	1	
SHEET TITLE:	GARAGE C - PLANS AND ELEVATIONS	
SHEET NO.	1	

GARAGE C - PLANS AND ELEVATIONS

SCALE: 1/8"=1'-0"