




ROOF PLAN

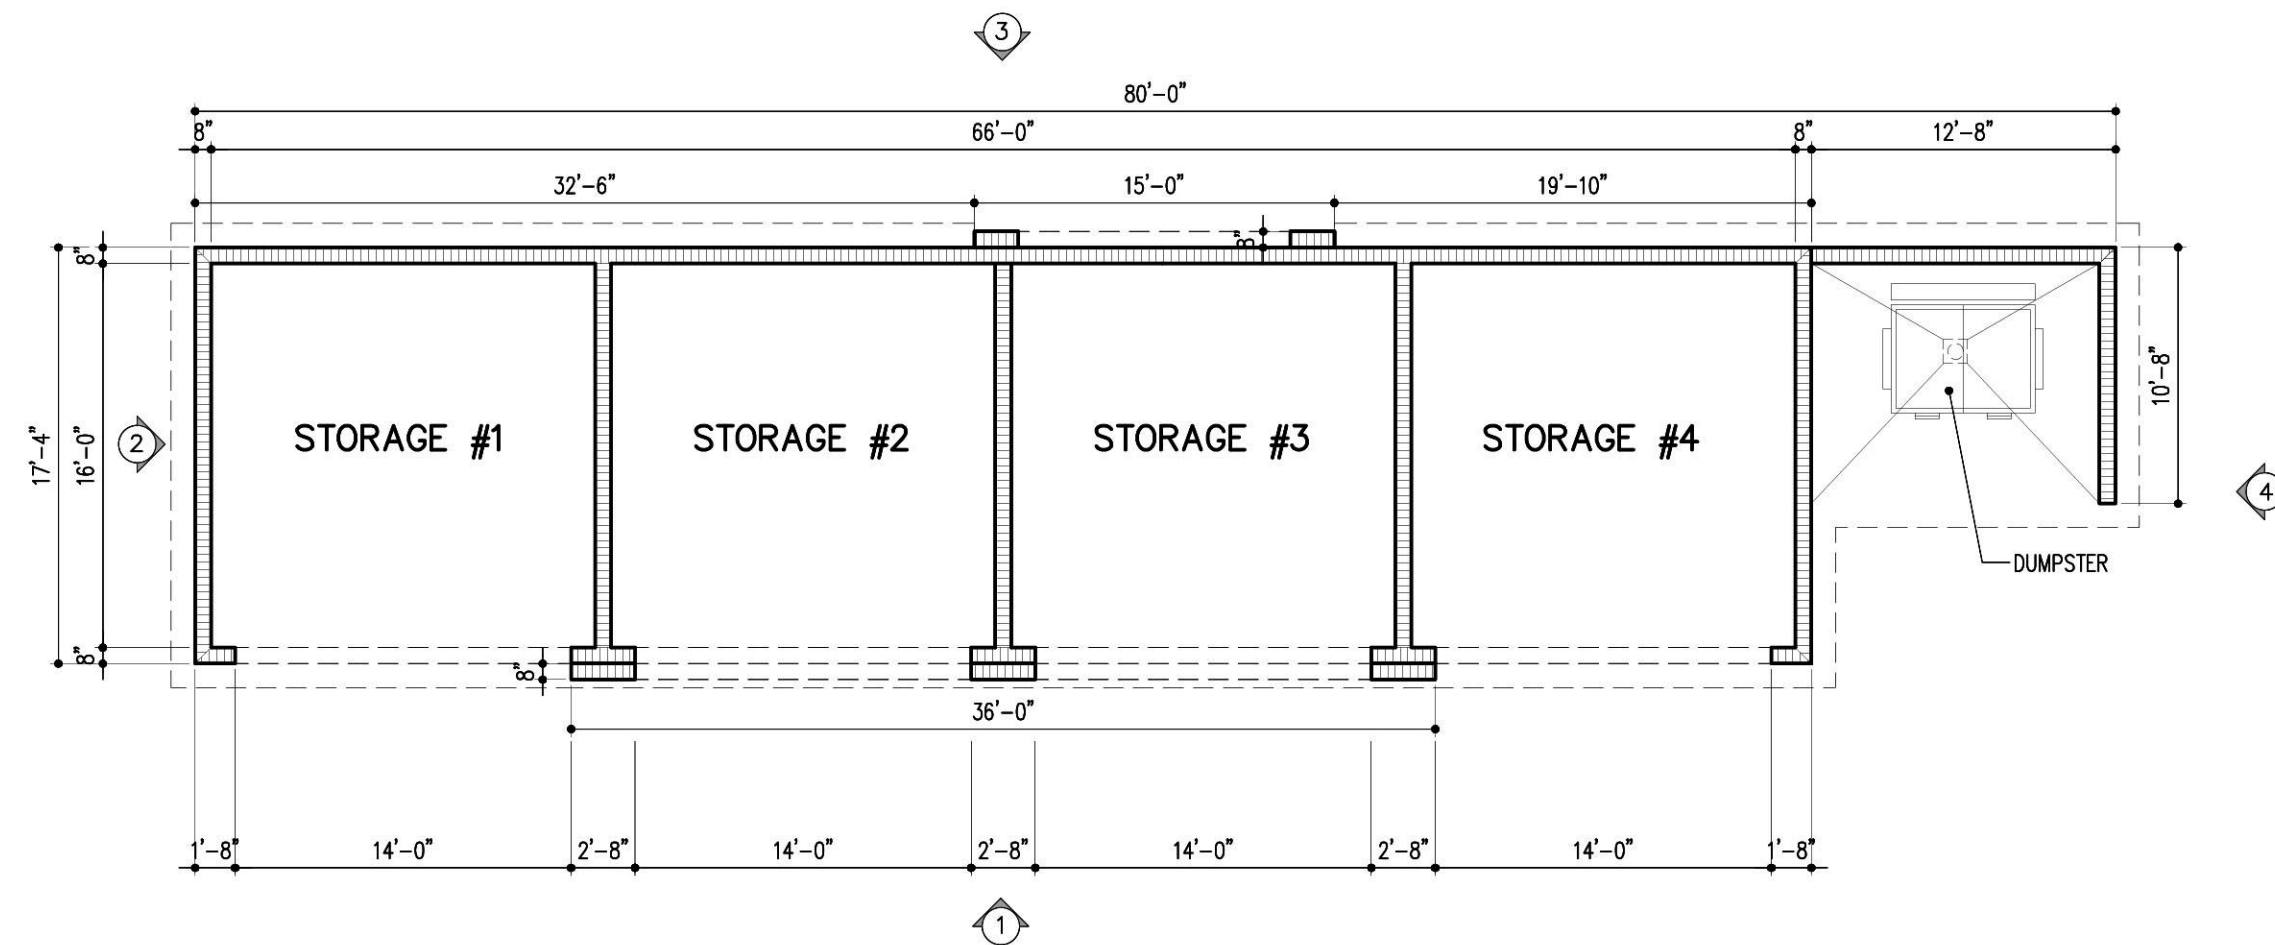


FLOOR PLAN

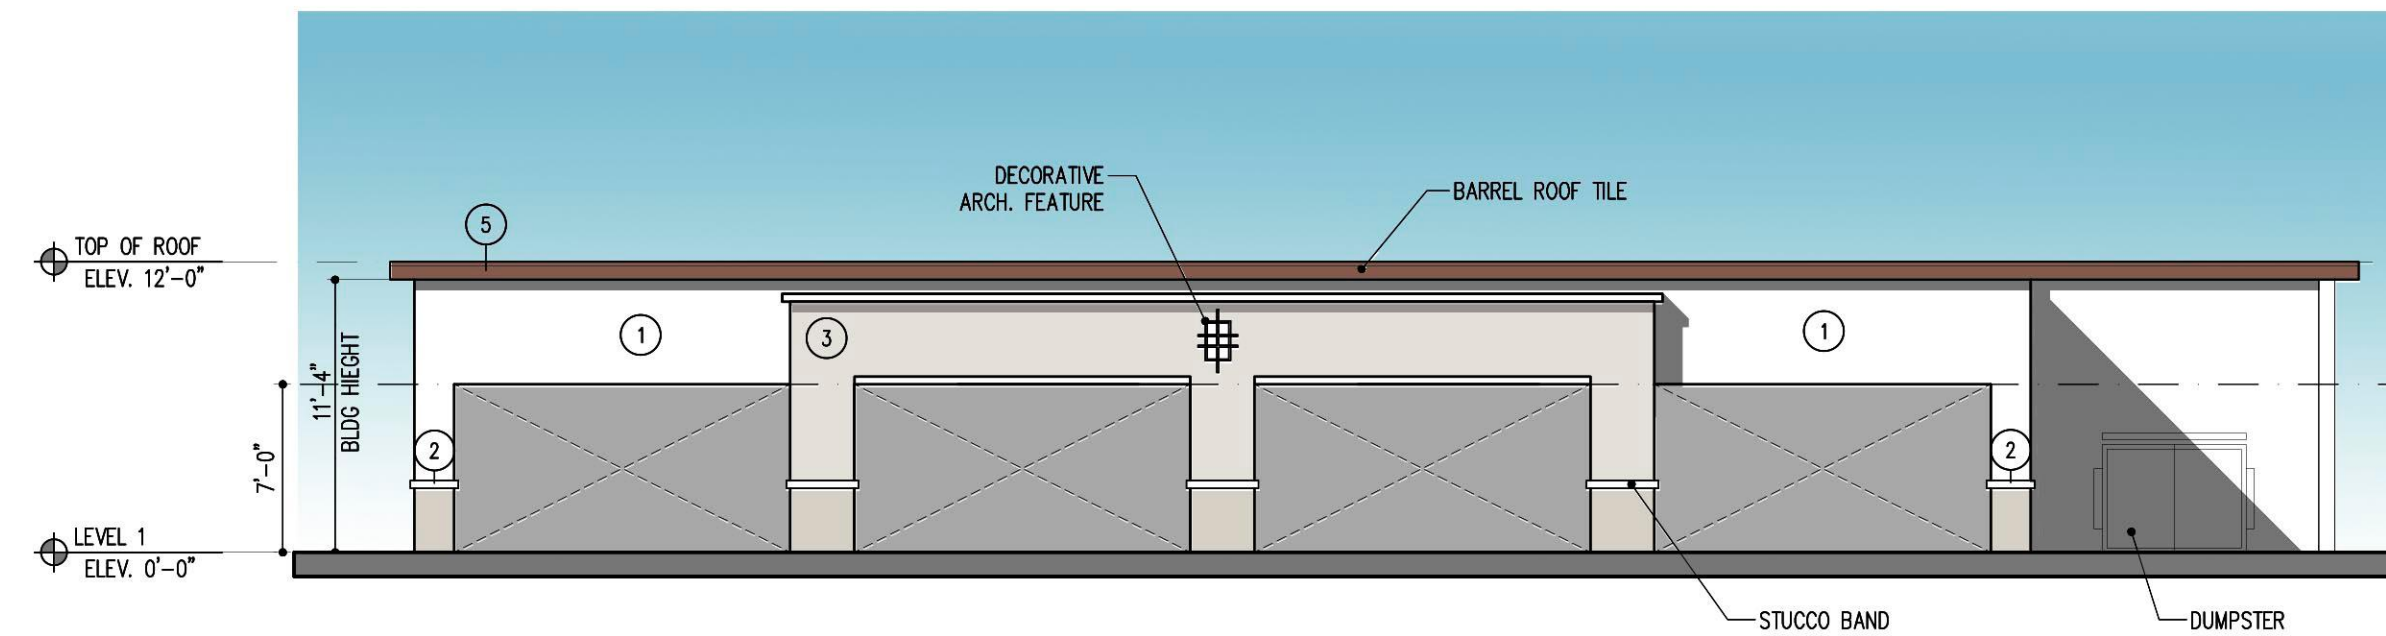


1 FRONT ELEVATION

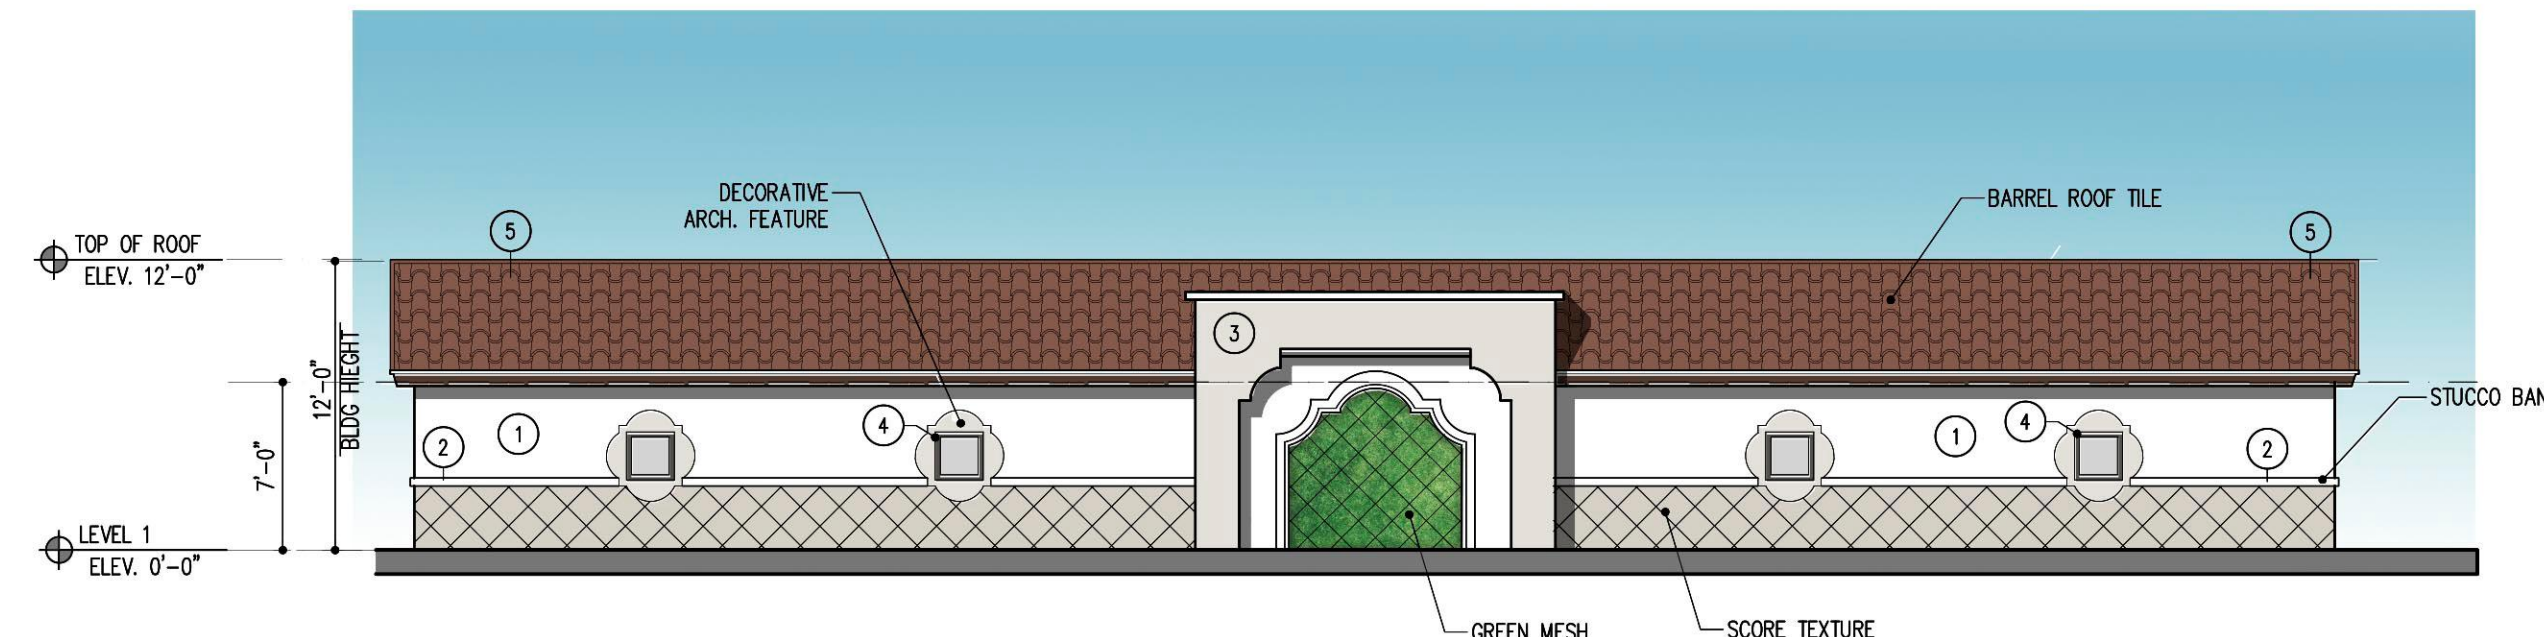

3 REAR ELEVATION

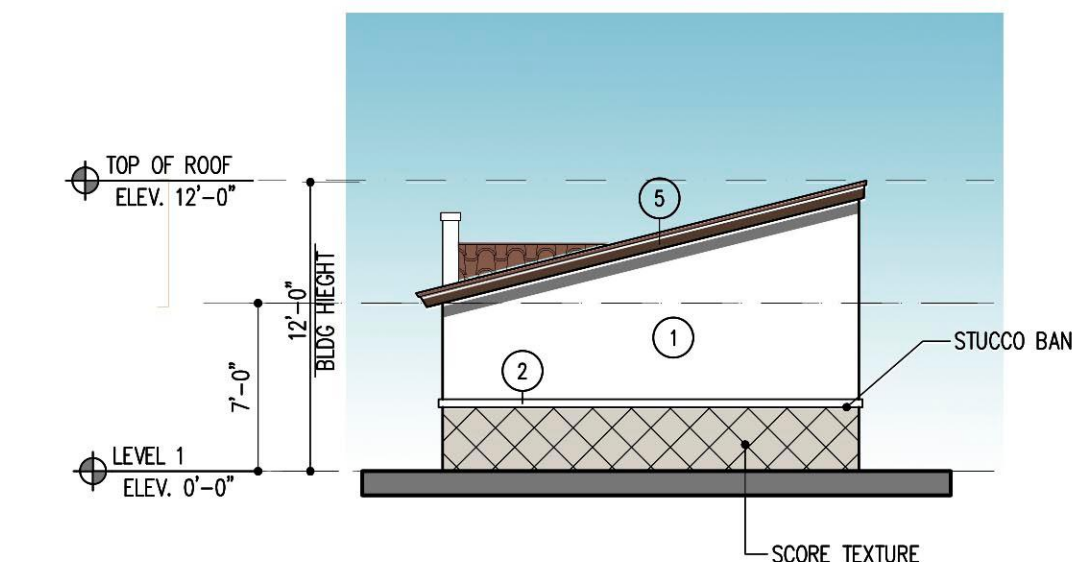

2 SIDE ELEVATION

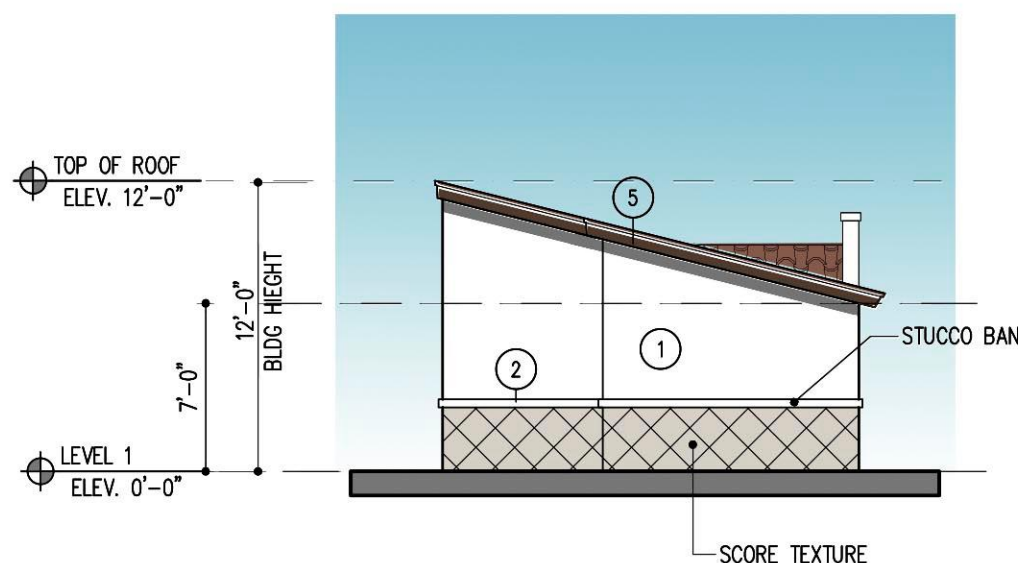

4 SIDE ELEVATION

COLOR SCHEME KEY

- | | |
|---|--|
| 1 | MAIN
SW 7757
HIGH REFLECTIVE
WHITE |
| 2 | TRIMS
SW 7631
CITY LOFT |
| 3 | DETAIL COLOR
SW 7014
EIDER WHITE |
| 4 | RAILINGS/WINDOWS/
DOOR FRAMES
SW 7048
URBANE BRONZE |
| 5 | ROOFS
BARREL TILES
RANGE OF BROWN |

GOLF COVERED STORAGE - PLAN AND ELEVATIONS

SCALE: 1/8"=1'-0"

DRC
PZ23-12000017
01/15/2025

DRAWN
CONTRACT DATE 10/12/22
SCALE AS SHOWN
JOB NO. 2181.PRJ
SHEET TITLE:
COVERED STORAGE
PLAN AND ELEVATIONS
SHEET NUMBER:
GCS-2.1

MSA ARCHITECTS, INC.
AAC000895
8950 SW 74th COURT
SUITE 1513
MIAMI, FLORIDA 33156
(305) 273-9911

MSA ARCHITECTS
ARCHITECTURE & PLANNING

ARCHITECT'S BUILDING CODE STATEMENT/ TO THE BEST OF THE ARCHITECT'S KNOWLEDGE THE PLANS AND SPECIFICATIONS COMPLY WITH THE FLORIDA BUILDING CODE SEVENTH EDITION (2020) AND THE APPLICABLE FIRE SAFETY STANDARDS AS DETERMINED BY THE LOCAL AUTHORITY AND CHAPTER 633 FLORIDA STATUTES.

DRC RE-SUBMITTAL
12/10/2024

OAKS @ PALM AIRE
FOR:
MORGUARD
LOCATED AT:
POMPANO BEACH, FLORIDA

JOSE I. SAUMELL
REGISTERED ARCHITECT
AR0013085

ALL RIGHTS ARE RESERVED BY THE ARCHITECT.