


STAIR No. # 1	
EGRESS CAPACITY FACTOR: 0.3	
147 OCCP.	44" STAIR

STAIR No. # 1 - DOOR	
EGRESS CAPACITY FACTOR: 0.2	
170 OCCP.	34" OPENING

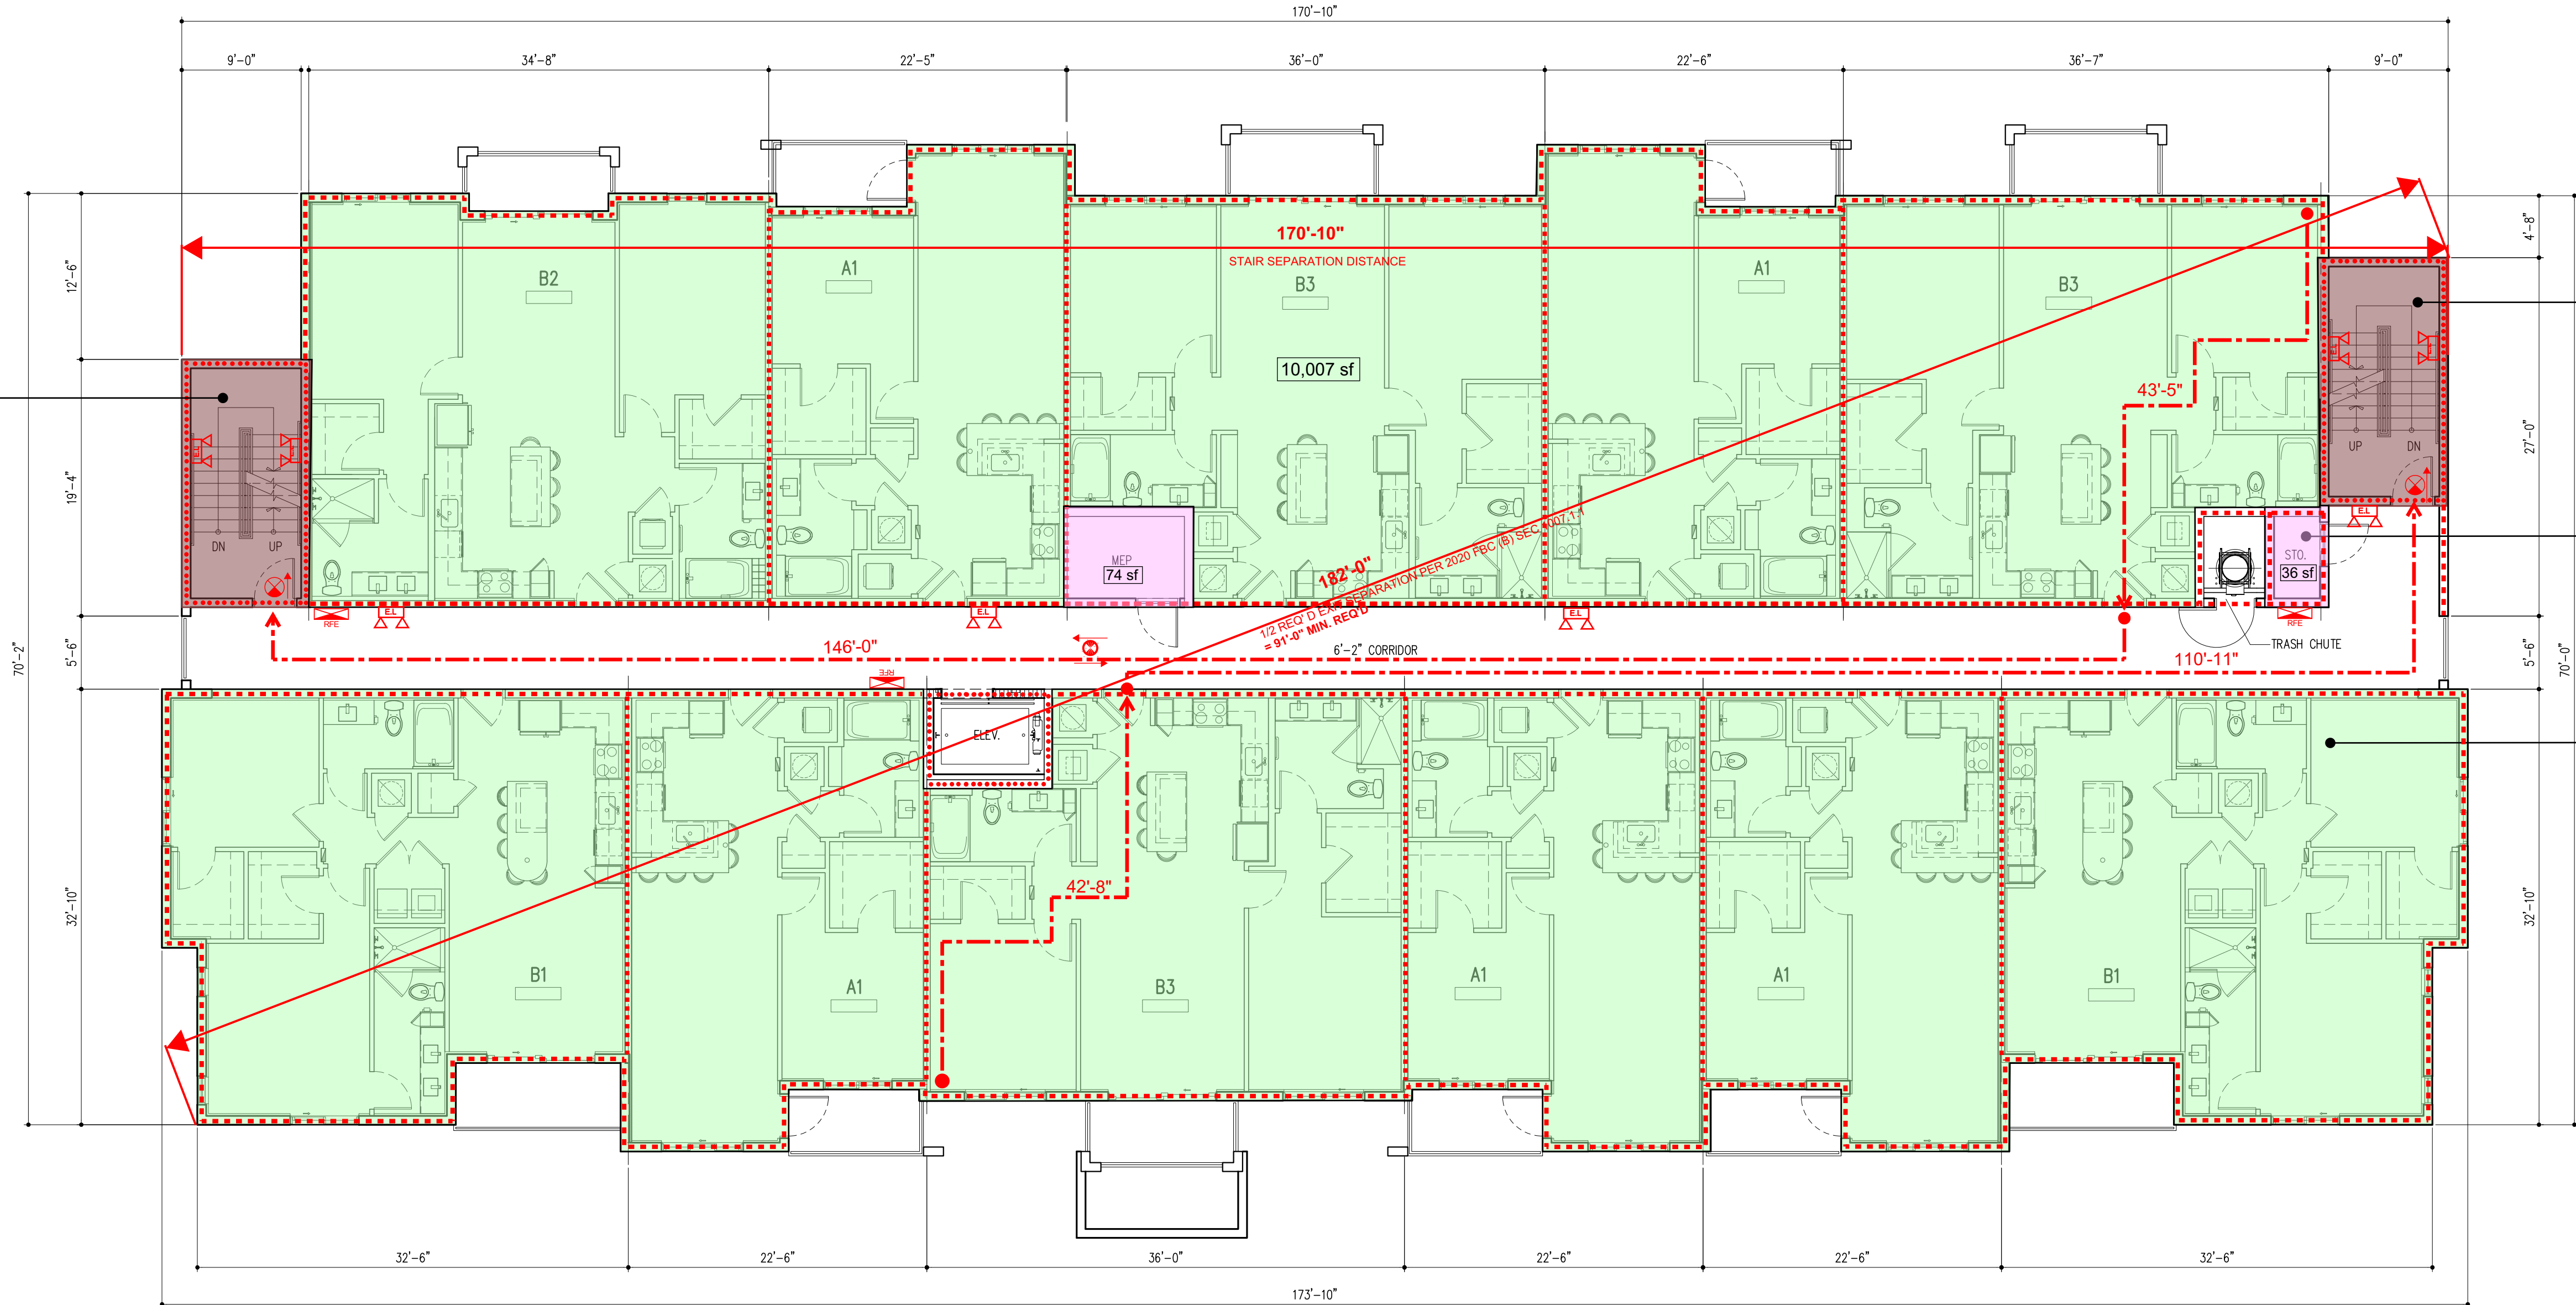

STAIR No. # 2	
EGRESS CAPACITY FACTOR: 0.3	
147 OCCP.	44" STAIR

STAIR No. # 2 - DOOR	
EGRESS CAPACITY FACTOR: 0.2	
170 OCCP.	34" OPENING

STORAGE	
STO 36 SF @ 300 SF = 1 OCCUP.	
MEP 74 SF @ 300 SF = 1 OCCUP.	
2 OCCUP.	

R-2 OCCUPANCY	
NEW APARTMENTS 10,007 SF @ 200 SF	
PER OCCUP.	
= 50 OCCUP.	

LIFE SAFETY PLAN LEGEND

- > TRAVEL DISTANCE (200 FT PROTECTED W/ AUTOMATIC FIRE SPRINKLERS)
- S.F.E. SURFACE FIRE EXTINGUISHER
- S.F.E. SURFACE FIRE EXTINGUISHER (IN CABINET)
- R.F.E. RECESSED FIRE EXTINGUISHER-2A-10 (IN RATED CABINET) @ 75'-0" TRAVEL MAX.
- 34" POINT OF EXIT DISCHARGE, EXIT, DESIGNATION OF EXIT WIDTH
- EXIT SIGN - SPACED 100'-0" MAX. VIEWING DISTANCE PER FBC 1006.3.2 (SHADED AREA INDICATES ILLUMINATED SIGN FACE)
- FIRE HOSE VALVE CONNECTION
- EMERGENCY LIGHT W/ BATTERY PACK
- 20-MIN. RATED DOOR REFER TO DOOR SCHEDULE
- 3/4-HOUR (45-MIN.) RATED DOOR REFER TO DOOR SCHEDULE
- 1-1/2-HOUR (90-MIN.) RATED DOOR REFER TO DOOR SCHEDULE

FIRE SEPARATIONS

- 1HR. RATED BUT NOT LESS THAN REQUIRED BY TABLE 601 OF THE FBC
- 2HR. RATED BUT NOT LESS THAN REQUIRED BY TABLE 601 OF THE FBC
- 3HR. RATED BUT NOT LESS THAN REQUIRED BY TABLE 601 OF THE FBC

NOTE:
FIRE RATINGS SHOWN ON LIFE SAFETY PLANS ARE FIRE SEPARATION REQUIREMENTS AS PER THE FBC AND NFPA 101. REFER TO FBC TABLE 601, "FIRE-RESISTANCE RATING REQUIREMENTS FOR BUILDING ELEMENTS" FOR FIRE RATING REQUIREMENTS OF STRUCTURAL ELEMENTS. REFER TO STRUCTURAL DRAWINGS FOR LOCATION OF ALL STRUCTURAL ELEMENTS.

ACCESSIBLE MEANS OF EGRESS

- THERE WILL BE A MAXIMUM OF 1/2" CHANGE IN ELEVATION AT EXIT DOOR THRESHOLDS.
- ALL WALKWAYS LEADING TO PUBLIC WAY SHALL HAVE A SLOPE NOT GREATER THAN 1:20
- THE FLOOR ON EACH SIDE OF DOORS IN A MEAN OF EGRESS SHALL BE LEVEL AT LEAST WITHIN THE REQUIRED MANEUVERING CLEARANCES AT EACH SIDE OF THE DOOR.

BUILDING SIGNAGE

- PROVIDE RESIDENTIAL BUILDING ADDRESS SIGN(S) IN CONTRASTING COLOR, 10" MIN. IN HEIGHT, REFER TO LS-LIFE SAFETY FLOOR PLAN(S) (THIS SHEET) AND BUILDING ELEVATION SERIES '3' SHEETS FOR LOCATION AND FURTHER REFERENCE
- PROVIDE RESIDENTIAL UNIT NUMBER SIGN(S) WITH MIN 1/2" LETTERS PROVIDED SIGN ADJACENT TO EACH UNIT ENTRY DOOR @ 72" A.F.F
- PROVIDE PLACARD FOR LIGHT FRAME ROOF, AS PER FLORIDA STATE RULE 69A-60.0081.FOR REQUIRED FIREFIGHTER WARNING SIGNS.

BUILDING PUBLIC SAFETY RADIO ENHANCEMENT SYSTEMS SHALL COMPLY WITH NFPA 72 (2013ED) 24.5.2 AND 14.4.10 NFPA (2015ED) 11.10, **POMPANO BEACH** FIRE DEPT. REQUIREMENTS AND MUST BE TIED TO FACP.

LEVEL 2
11 UNITS

LIFE SAFETY - BLDG TYPE II
5 STORY/54 DU'S SCALE: 1/8" = 1'-0"

DRC
PZ23-12000017
01/15/2025

MSA ARCHITECTS, INC.
AAC000895
8950 SW 74th COURT
SUITE 1513
MIAMI, FLORIDA 33156
(305) 273-9911

MSA ARCHITECTS
ARCHITECTURE & PLANNING

ARCHITECTS BUILDING CODE STATEMENT/ TO THE BEST OF THE ARCHITECT'S KNOWLEDGE THE PLANS AND SPECIFICATIONS COMPLY WITH THE FLORIDA BUILDING CODE SEVENTH EDITION (2022) AND THE APPLICABLE FIRE SAFETY STANDARDS AS DETERMINED BY THE LOCAL AUTHORITY AND CHAPTER 633, FLORIDA STATUTES.

DRAWN CONTRACT DATE 10/12/22 SCALE AS SHOWN JOB NO. 2181.PRJ SHEET TITLE: BUILDING TYPE II SHEET NUMBER: LS-7-2.2.2

OAKS @ PALM AIRE
FOR: MORGUARD
LOCATED AT: POMPANO BEACH, FLORIDA

PRE-APP MEETING 04/04/2023
DRC SUBMITTAL 06/13/2023
DRC RE-SUBMITTAL 06/16/2023
DRC RE-SUBMITTAL 01/01/2024
DRC RE-SUBMITTAL 10/16/2024
DRC RE-SUBMITTAL 12/10/2024

BY