


FLOOR PLAN

SCALE: 1/8"=1'-0"

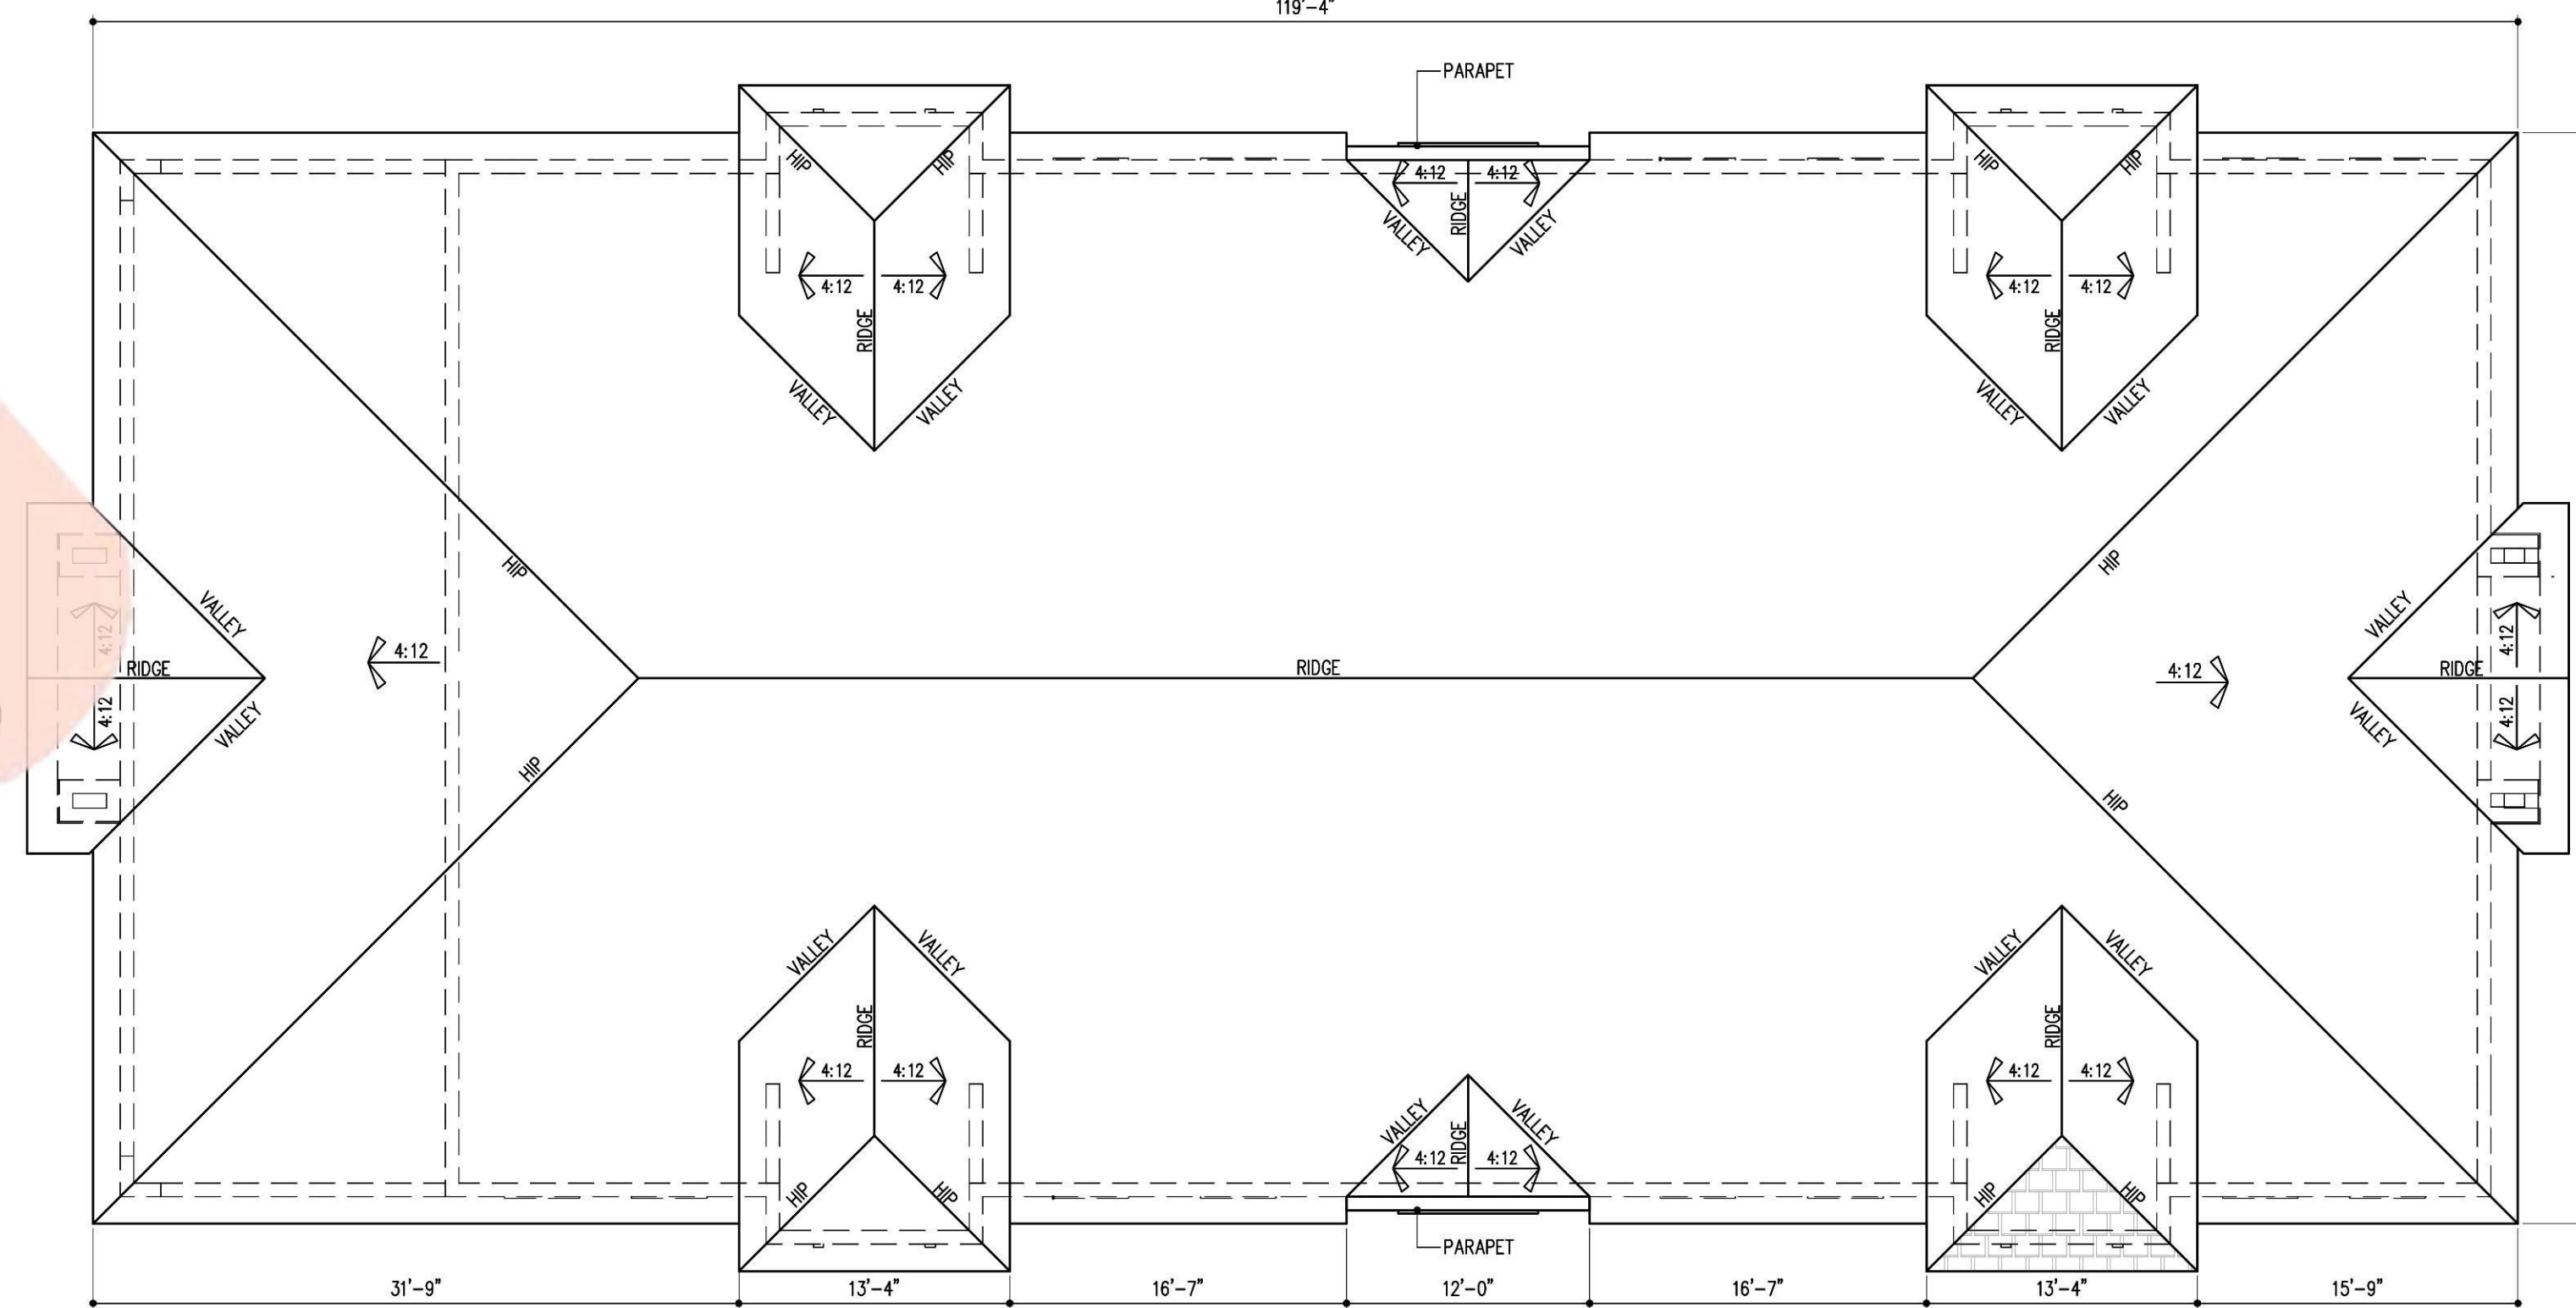


ROOF PLAN

SCALE: 1/8"=1'-0"



FRONT ELEVATION

SCALE: 1/8"=1'-0"

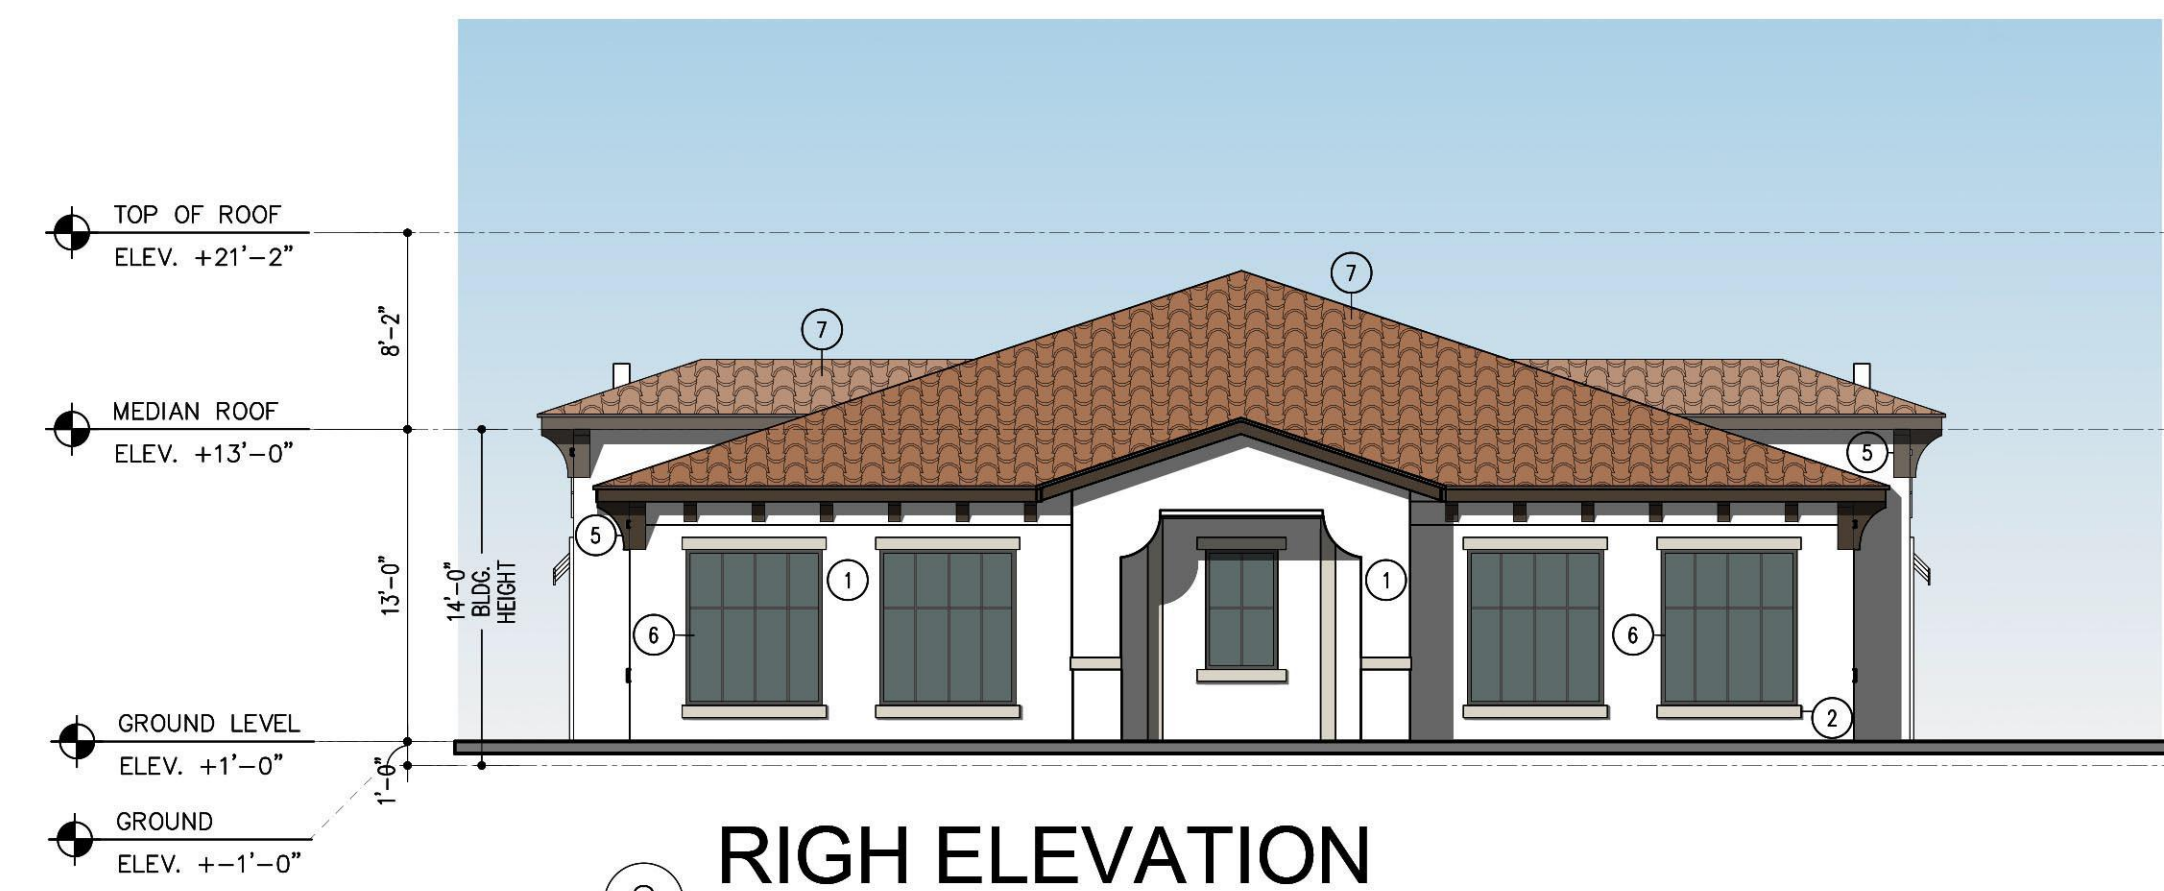

RIGHT ELEVATION

SCALE: 1/8"=1'-0"



REAR ELEVATION

SCALE: 1/8"=1'-0"



LEFT ELEVATION-

SCALE: 1/8"=1'-0"

COLOR SCHEME KEY			
1	MAIN SW 7757 HIGH REFLECTIVE WHITE	3	DETAIL COLOR SW 7014 EIDER WHITE
2	TRIMS SW 7631 CITY LOFT	4	AWNING SW 6766 MARINER
5	BRACKETS SW 9183 DARK CLOVE	6	RAILINGS/WINDOWS/ DOOR FRAMES SW 7048 URBANE BRONZE
7	ROOFS BARREL TILES REDDISH ORANGE		



SURVEILLANCE PLAN
GOLF MAINTENANCE FACILITY

SCALE: 1/8"=1'-0"

DRC
PZ23-12000017
01/15/2025

OAKS @ PALM AIRE
FOR:
MORGUARD
LOCATED AT:
POMPANO BEACH, FLORIDA



MSA ARCHITECTS, INC.
AAC0000895
8950 SW 74th COURT
SUITE 100
MIAMI, FLORIDA 33156
(305) 273-9911

MSA
ARCHITECTS
ARCHITECTURE & PLANNING

DRAWN
CONTRACT DATE 10/12/22
SCALE AS SHOWN
JOB NO. 2181.PRJ
SHEET TITLE: GOLF MAINTENANCE FACILITY
SHEET NUMBER: PS.GMIF-2.1

ARCHITECT'S BUILDING CODE STATEMENT/ TO THE BEST OF THE ARCHITECT'S KNOWLEDGE THE PLANS AND SPECIFICATIONS COMPLY WITH THE FLORIDA BUILDING CODE SEVENTH EDITION (2020) AND THE APPLICABLE FIRE SAFETY STANDARDS AS DETERMINED BY THE LOCAL AUTHORITY AND CHAPTER 633 FLORIDA STATUTES.