

DRC

PZ25-12000043
01/21/2026

DRC

PZ25- 12000043
03/04/2026

CMBE
ARCHITECTURE


7601 N. Federal Highway, Suite B-205,
Boca Raton, FL 33487
Tel: 561-233-9999
COPYRIGHT CMBE ARCHITECTURE LLC. 2020
THE DRAWINGS AND ALL THE IDEAL ARRANGEMENTS,
DESIGNS AND PLANS INCORPORATED THEREON OR
HEREIN, ARE THE PROPERTY OF CMBE ARCHITECTURE LLC AND NOT
THE PROPERTY OF ANY OTHER PERSON, FIRM
OR CORPORATION FOR ANY PURPOSE WHATSOEVER,
EXCEPT WITH THE SPECIFIC WRITTEN PERMISSION OF
CMBE ARCHITECTURE LLC.
CANDY S. VELLOZZA, P.A.
ART010105

PRINTED COPIES OF THIS
DOCUMENT ARE NOT
CONSIDERED SIGNED AND
SEALED AND THE SIGNATURE
MUST BE VERIFIED ON ANY
ELECTRONIC COPIES.

Festival Flea Market South
Shell Industrial Buildings
NW 27th Ave + NW 33rd St Pompano Beach, FL
FOUNDRY COMMERCIAL

REVISIONS	Description	
	No.	Date

Drawing Title:
BUILDING 2 -
OVERALL FLOOR
PLAN
Scale: As Noted
Project No: 25046
Date: 11/06/2025
Principal: CSM
Project Director: MB
Project Manager: MB
Drawn by: PC
Checked by: MAB
Sheet No.
A-1.20

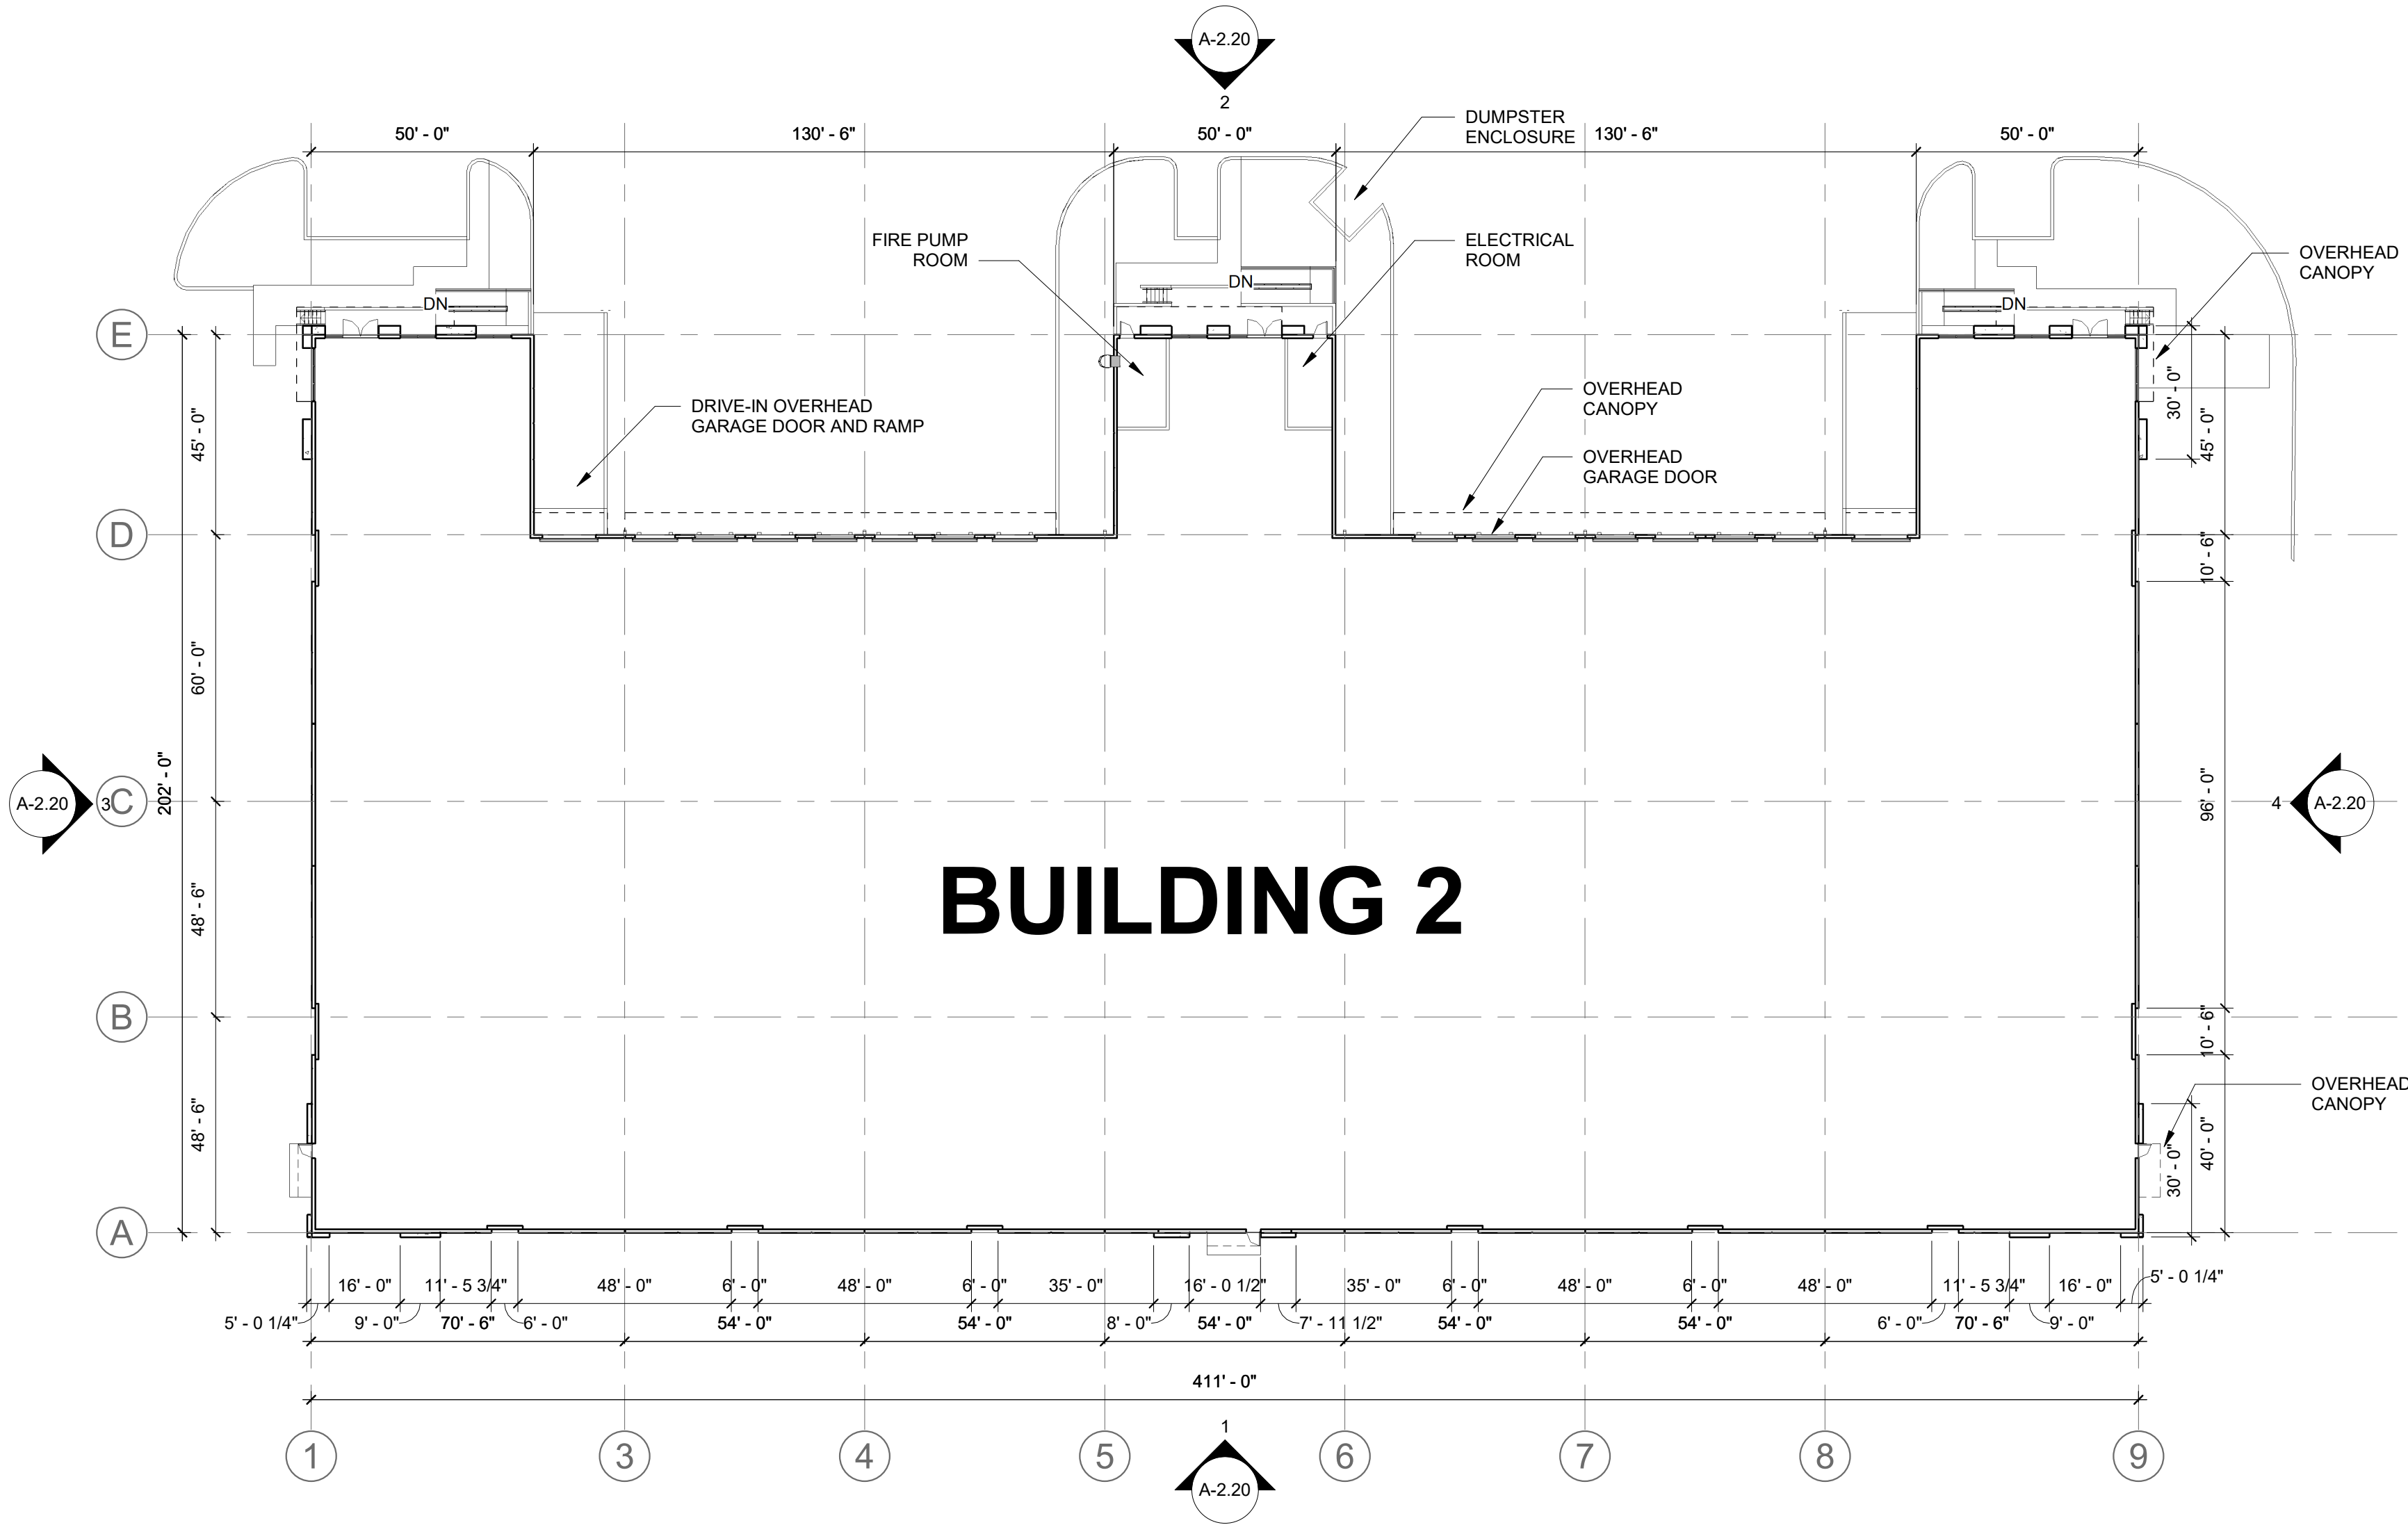

DRC SUBMITTAL
12/17/2025

NOTE:
TO THE BEST OF THE ARCHITECTS KNOWLEDGE, THE
PLANS AND SPECIFICATIONS COMPLY WITH THE
APPLICABLE MINIMUM BUILDING LOCAL AUTHORITY IN
ACCORDANCE WITH THIS SECTION AND CHAPTER 633
CODES AND THE APPLICABLE FIRE-SAFETY STANDARDS
AS DETERMINED BY THE , FLORIDA STATUTES.

0 15' 30' 60'
SCALE: 1" = 30'-0"

1 BUILDING 2 - OVERALL FLOOR PLAN

A-1.20 SCALE: 1" = 30'-0"