



TYPICAL END UNIT TYPE - FLOOR PLAN LAYOUTS


DRC
PZ25- 12000046
04/15/2026
#25009

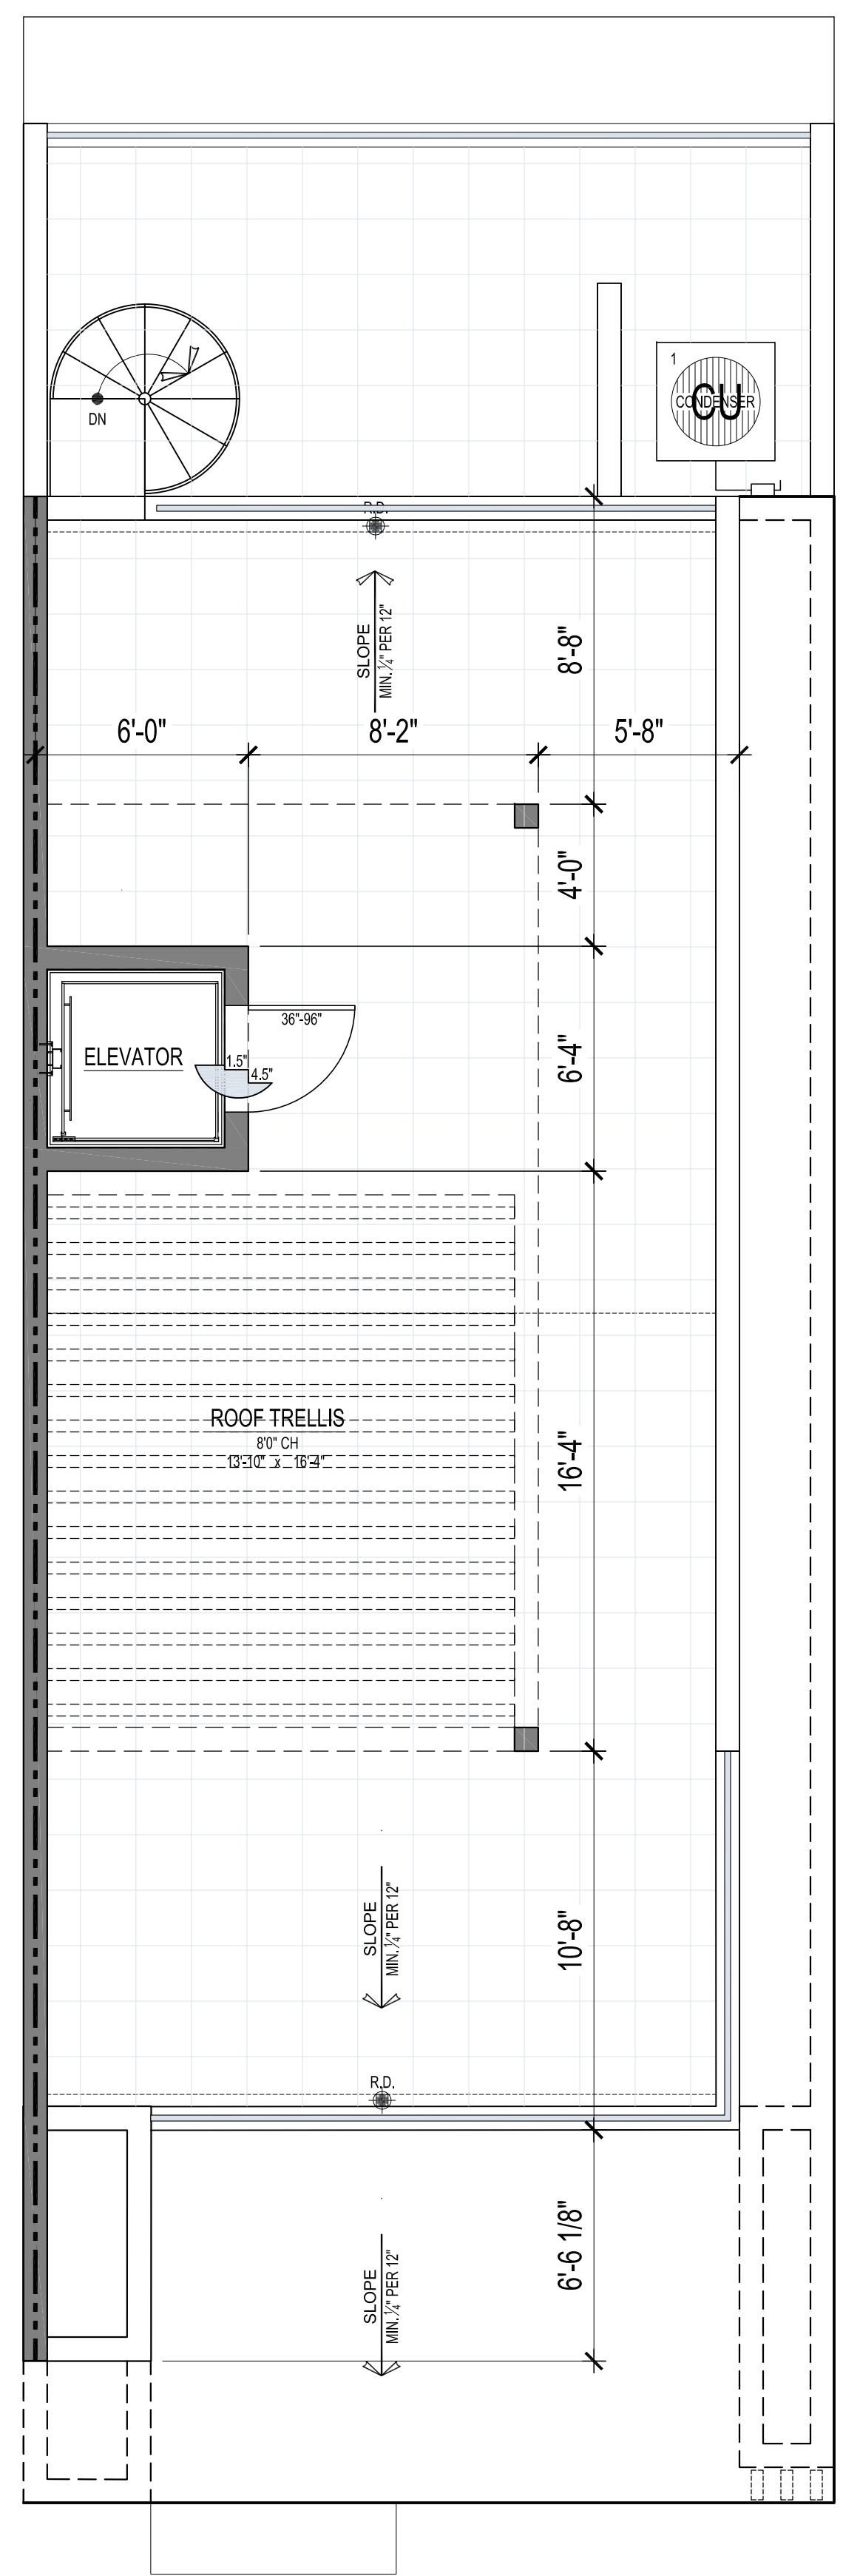


ROOF DECK PLAN
SCALE: 1/4" = 1'-0"

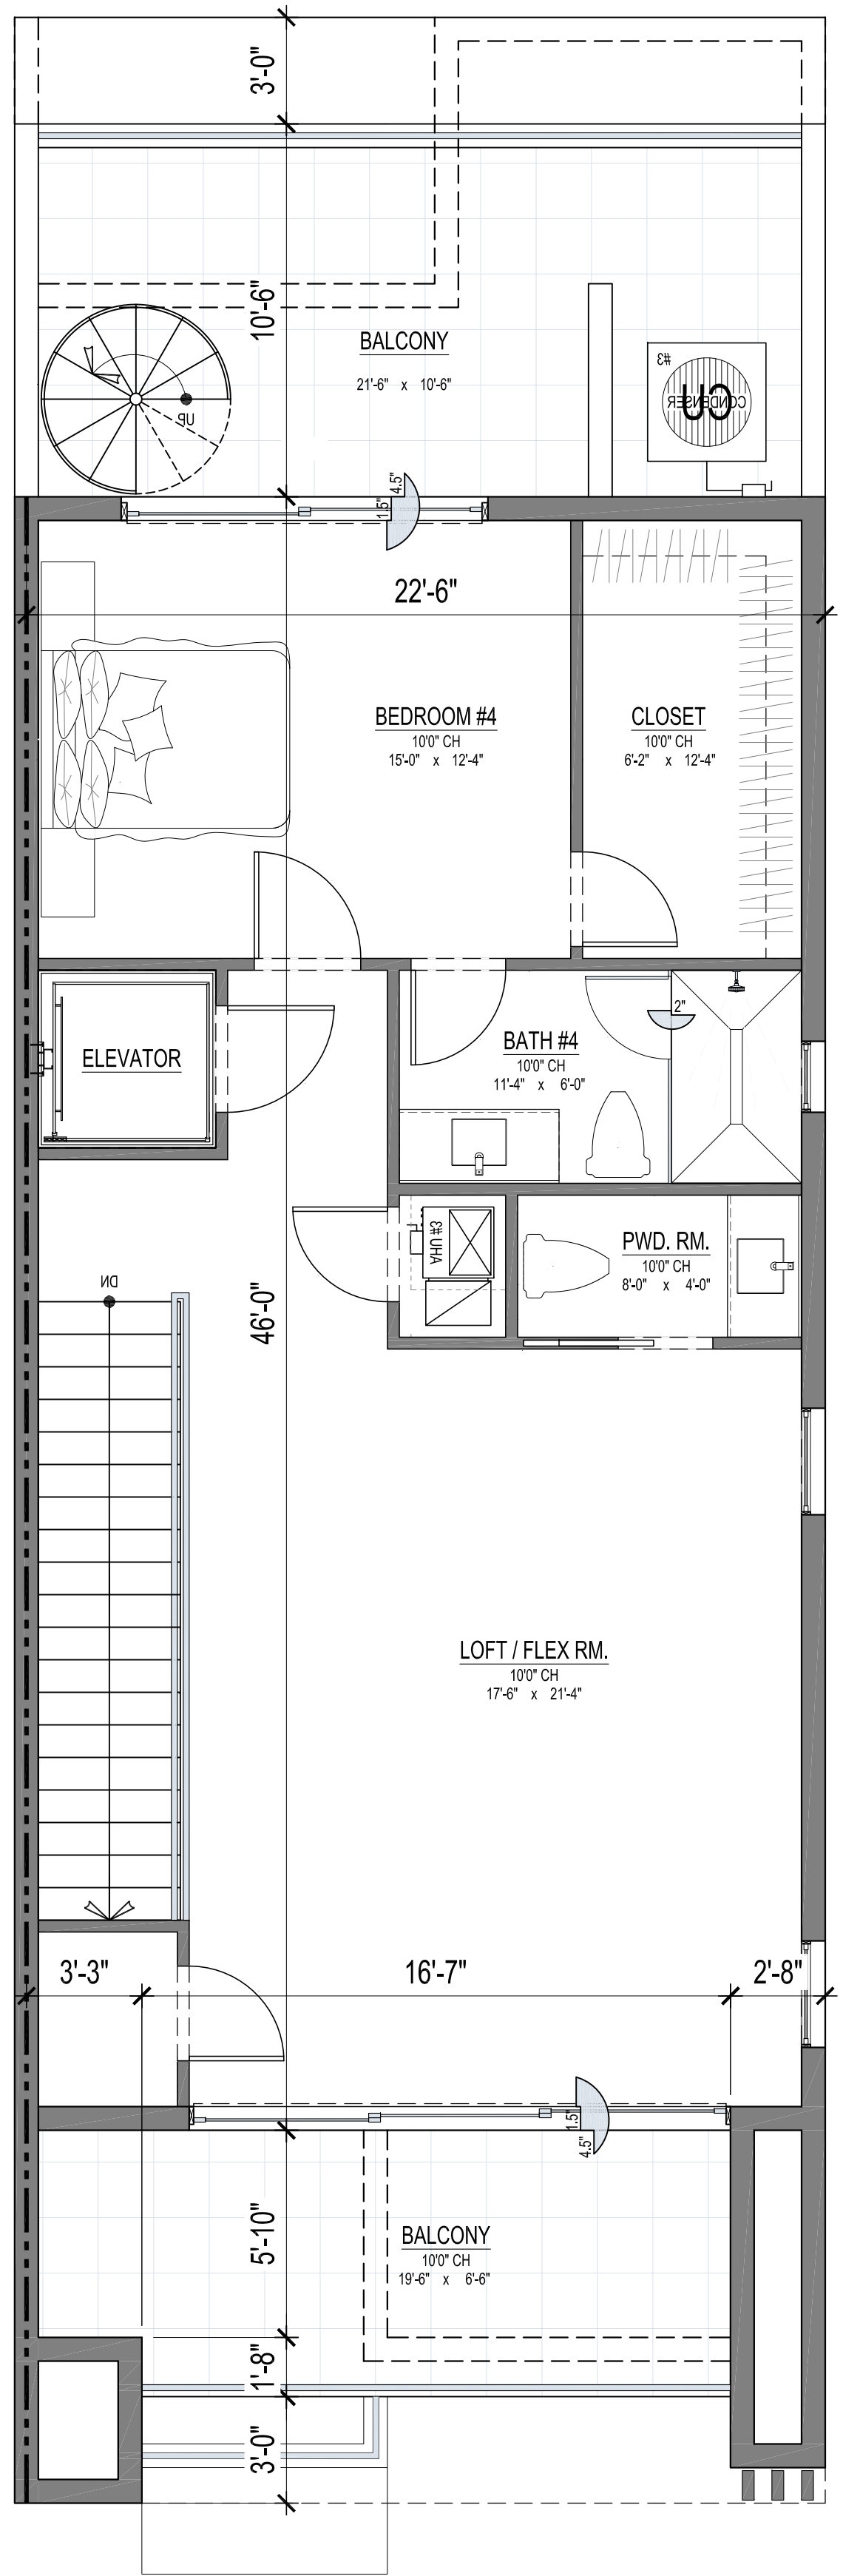

3RD FLOOR PLAN
SCALE: 1/4" = 1'-0"

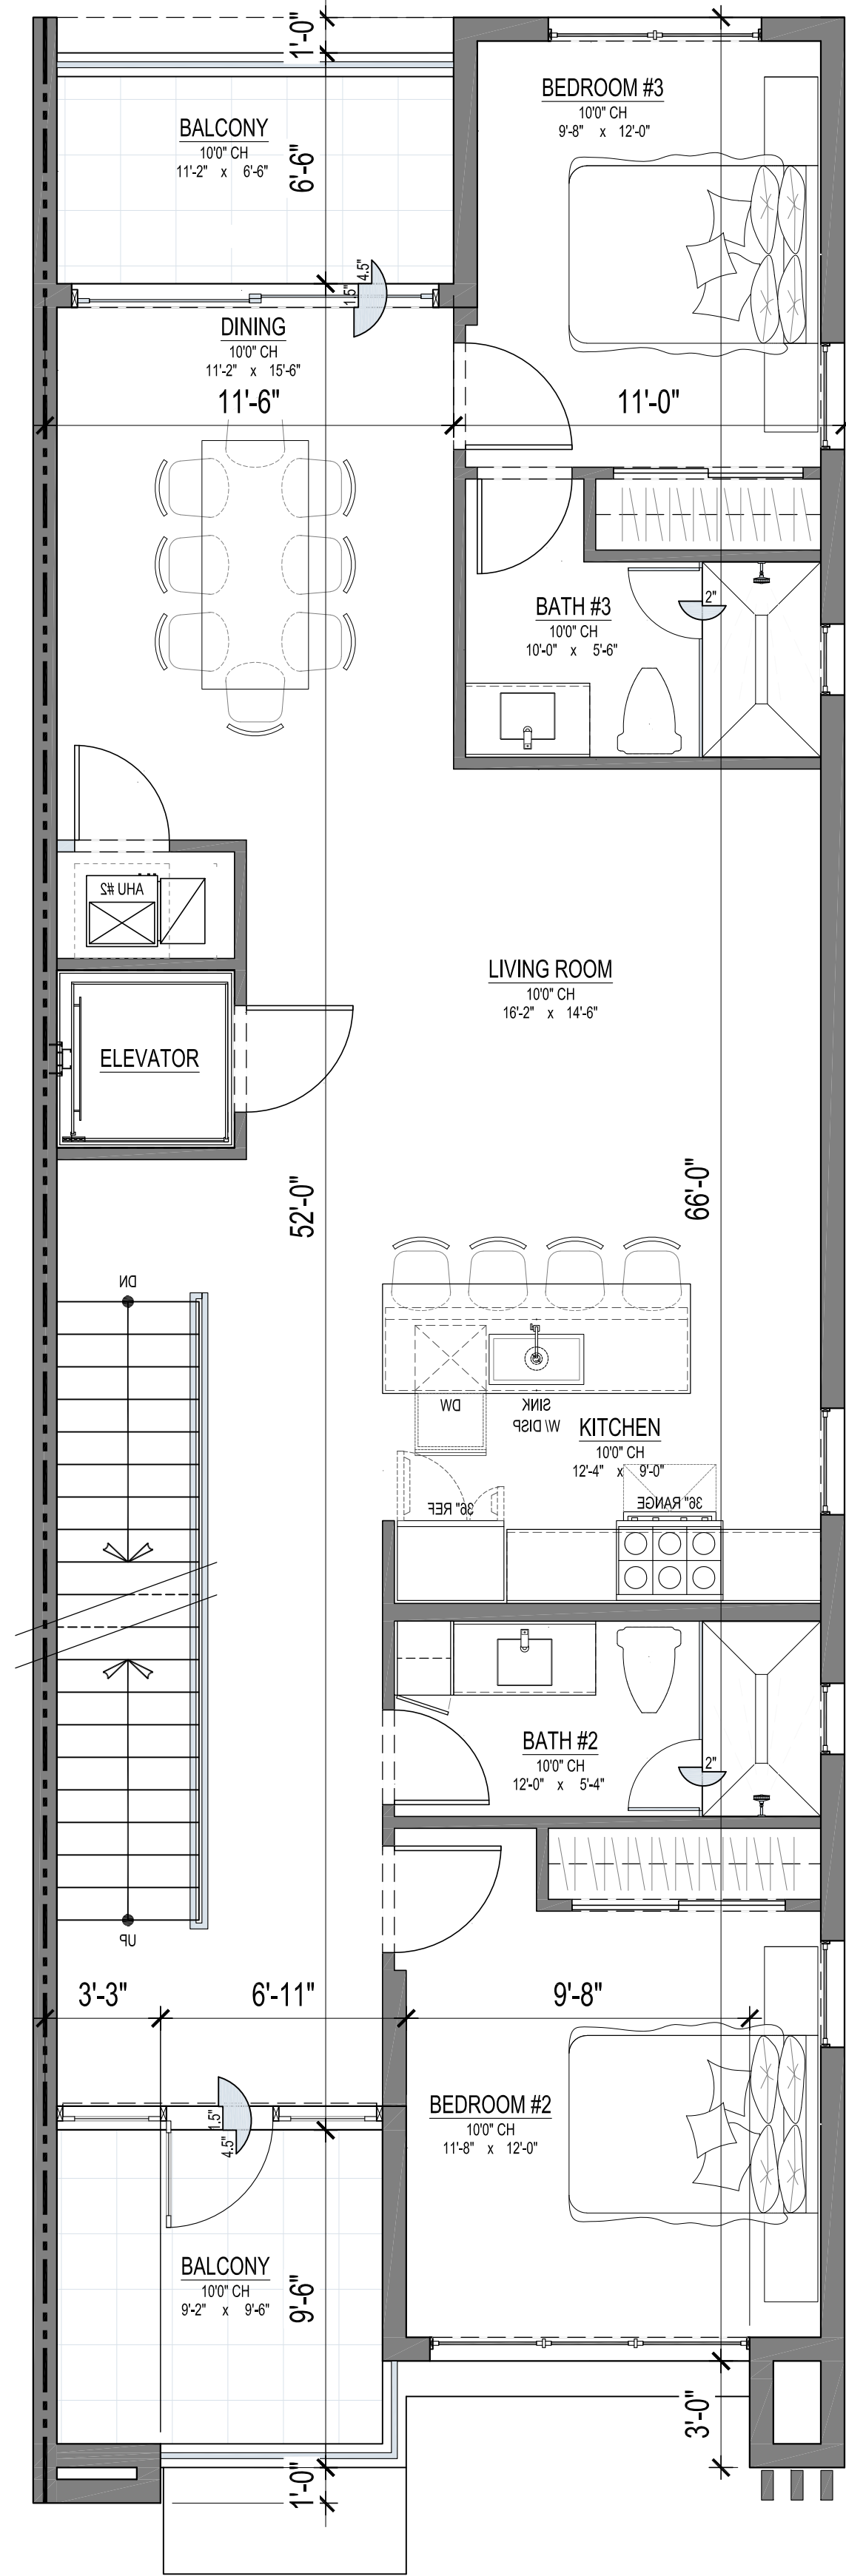

2ND FLOOR PLAN
SCALE: 1/4" = 1'-0"

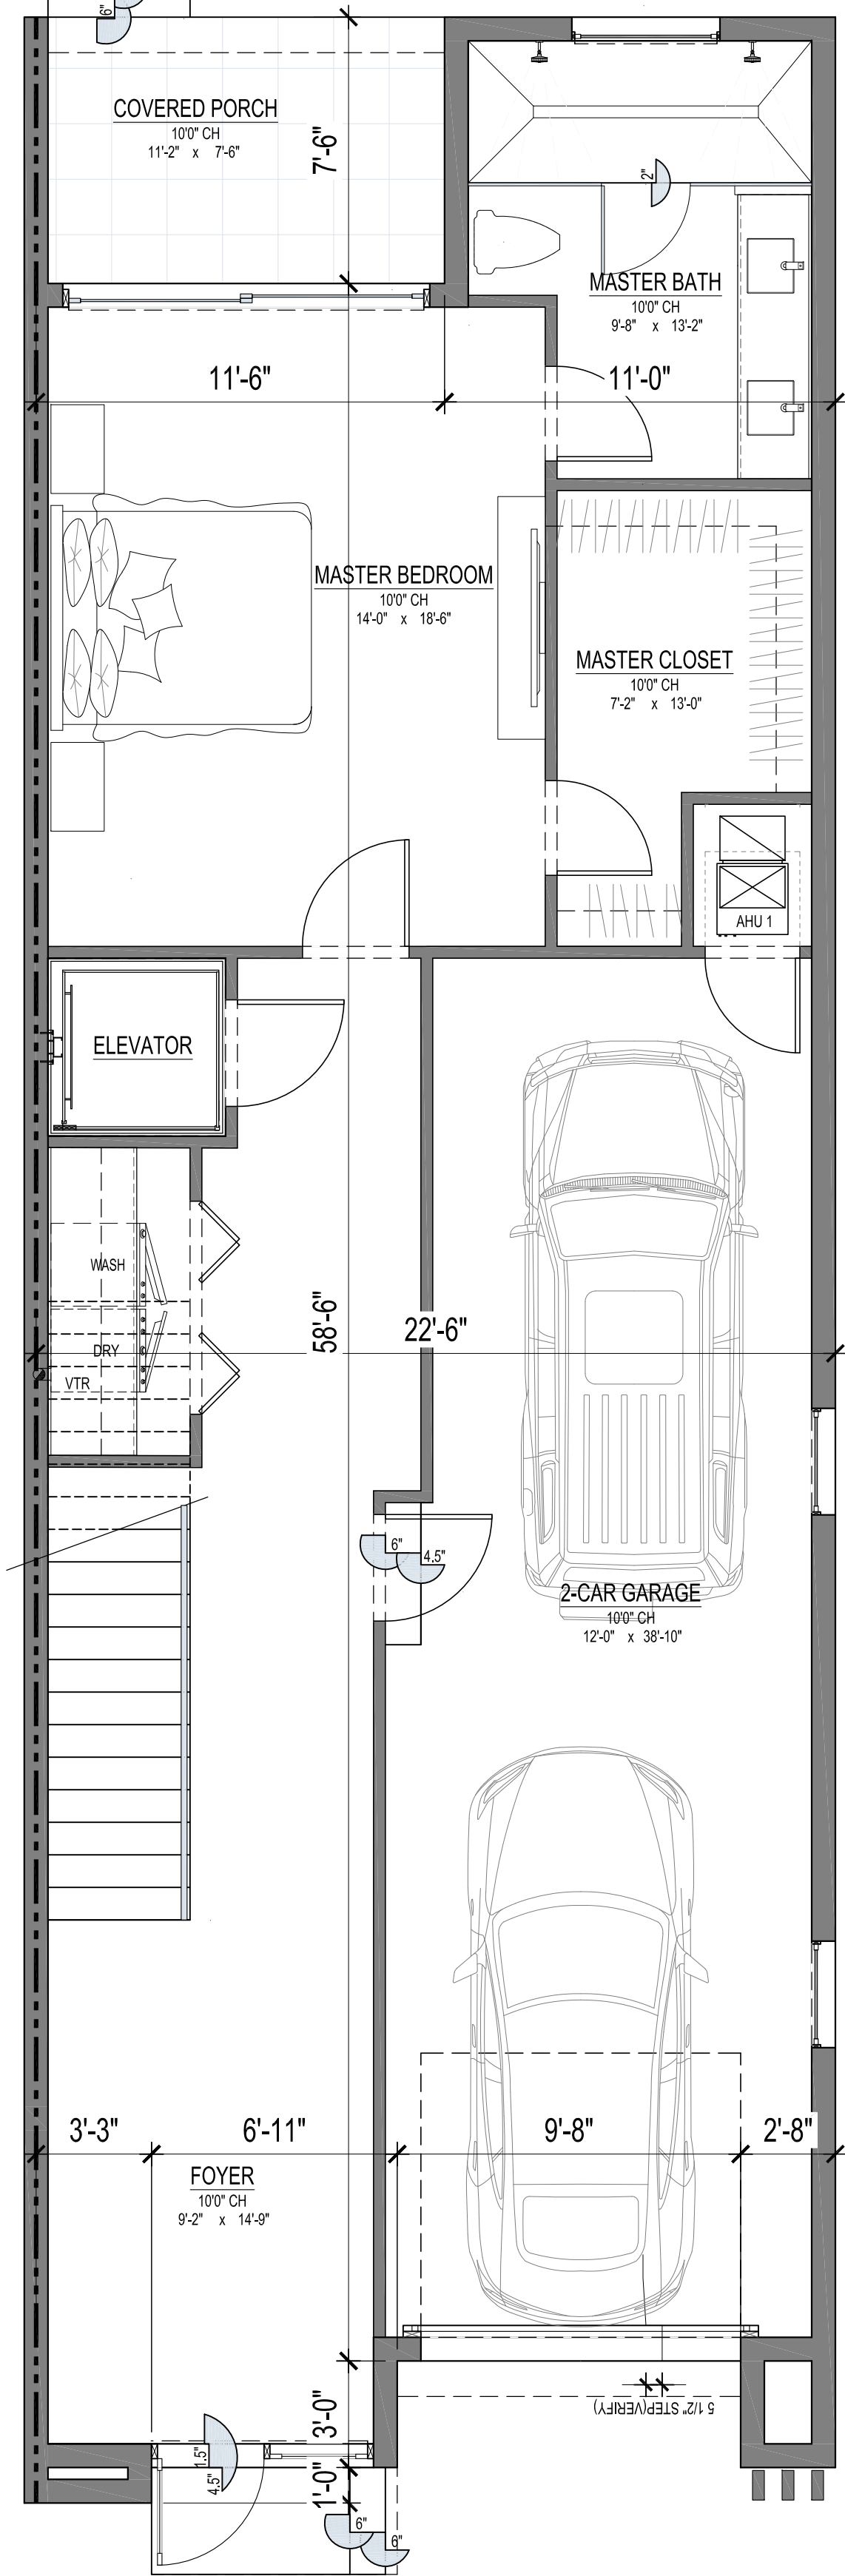

1ST FLOOR PLAN
SCALE: 1/4" = 1'-0"

architect

REVISIONS:

DRC ZONING REVIEW	12-1-2025
DRC ZONING RESUBMITTAL	3-2-2026

DATE: 9-2-2025
DRAWN / CHECKED: LNU / LR
PERMIT:
CONSTRUCTION:
©2025 - INTELAE

FOR: MARSAL MAINTENANCE CORP.
3305 S.E. 5TH STREET
POMPANO BEACH, FL 33062

architect + energy of intelligence

INTELAE

office: 561.672.7124
website: intelae.com
1615 south federal highway + suite 206
boca raton + florida + 33432

A4.1