


**1** PAVILION SOUTH ELEVATION  
SCALE 1/4" = 1'-0"

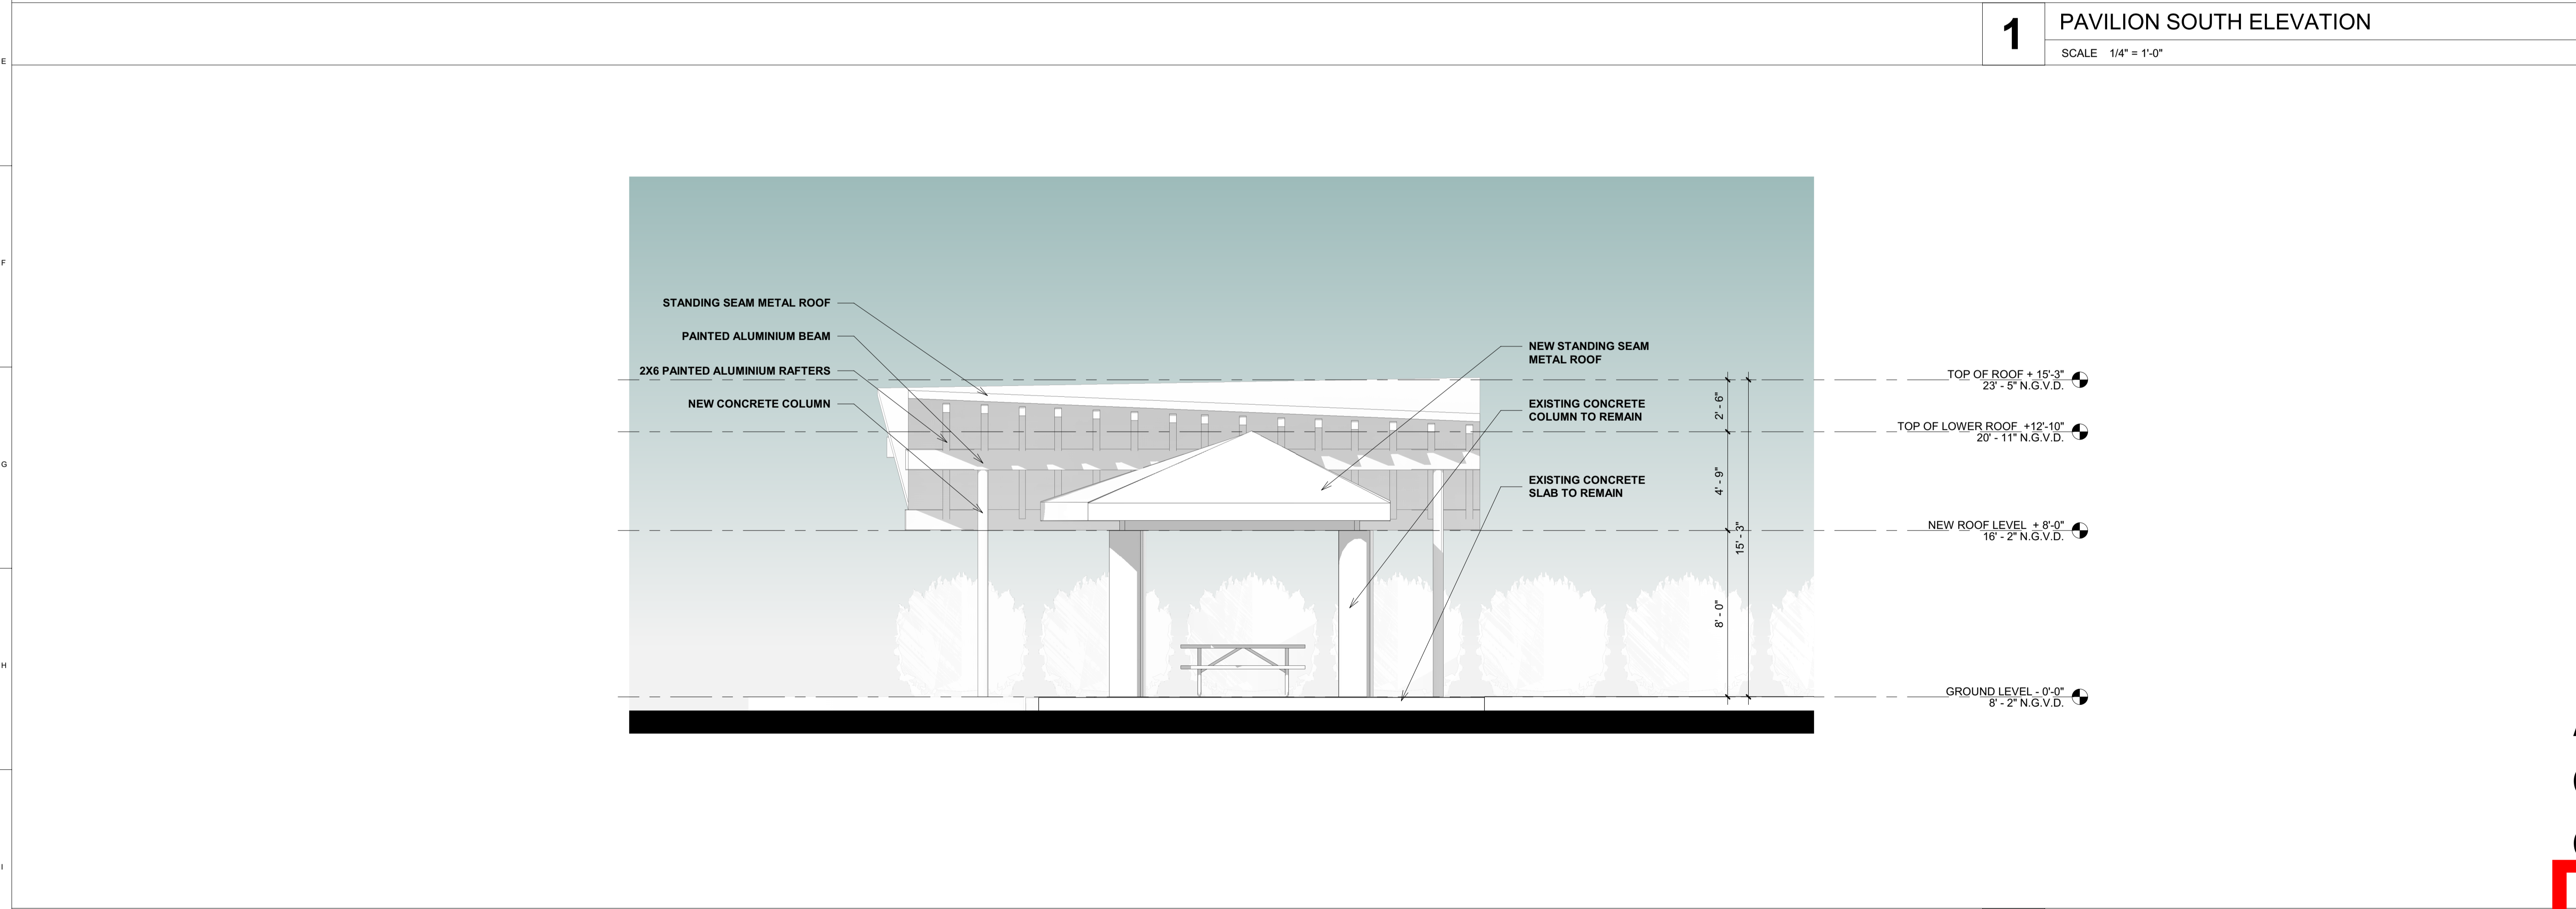

**2** PAVILION NORTH ELEVATION  
SCALE 1/4" = 1'-0"

PROJECT, ADDRESS AND OWNER:  
**OCEAN PARK  
BEACH  
RESIDENCES**  
3424 NE 16th STREET  
POMPANO BEACH, FL | 33062

OWNER

ARCHITECT:

**G3**  
G3 Inc.  
975 Arthur Godfrey rd, suite 401  
miami beach florida 33140  
t 305 763 8471 e admin@g3aec.com  
w www.g3aec.com | #AA2603670

CONSULTING ENGINEERS:  
STRUCTURAL ENGINEER:

MEP:

CIVIL ENGINEER:

LEED CONSULTANT:

LANDSCAPE:

Reviewed for CODE COMPLIANCE

Signature	Date
P. Works	__/__/__
Fire Prev.	__/__/__
Planning	__/__/__
Zoning	__/__/__
Building	__/__/__
Structural	__/__/__
Electrical	__/__/__
Plumbing	__/__/__
Mech.	__/__/__
S. Waste	__/__/__

**A.A.C.**

PROJECT No.:  
ISSUE DATE:  
REVISIONS:

PAVILION ELEVATIONS

SCALE: 1/4" = 1'-0"

TO THE BEST OF THE ARCHITECT'S OR ENGINEER'S  
KNOWLEDGE, THE PLANS AND SPECIFICATIONS  
COMPLY WITH THE APPLICABLE MINIMUM BUILDING  
CODES AND THE APPLICABLE FIRE-SAFETY  
STANDARDS.

AS DETERMINED BY THE LOCAL AUTHORITY

SEAL:  
Arturo Griego  
G  
Griego  
Date: 2022.05.27  
16:39:47  
SHEET NO. 14 OF 15

**DRC**

PZ22-12000012  
07/06/2022