


"CONFIDENTIAL"  
INFORMATION CONTAINED IN CPTD & SECURITY STRENGTHENING  
NARRATIVE DOCUMENTS & DIAGRAM DRAWINGS ARE CONSIDERED  
CONFIDENTIAL PURSUANT TO FLORIDA STATE STATUTES 119.071 (3)  
119.15 (6B1); 281.301 & 286.011. DISSEMINATION OF SECURITY PLANS  
SHOULD BE LIMITED TO AUTHORIZED PERSONNEL ONLY. ALL CPTD &  
SECURITY STRENGTHENING PLANS SUBMITTED TO THE CITY OF  
POMPANO BEACH MUST BE STAMPED "CONFIDENTIAL" TO ENSURE  
RESTRICTED ACCESS.

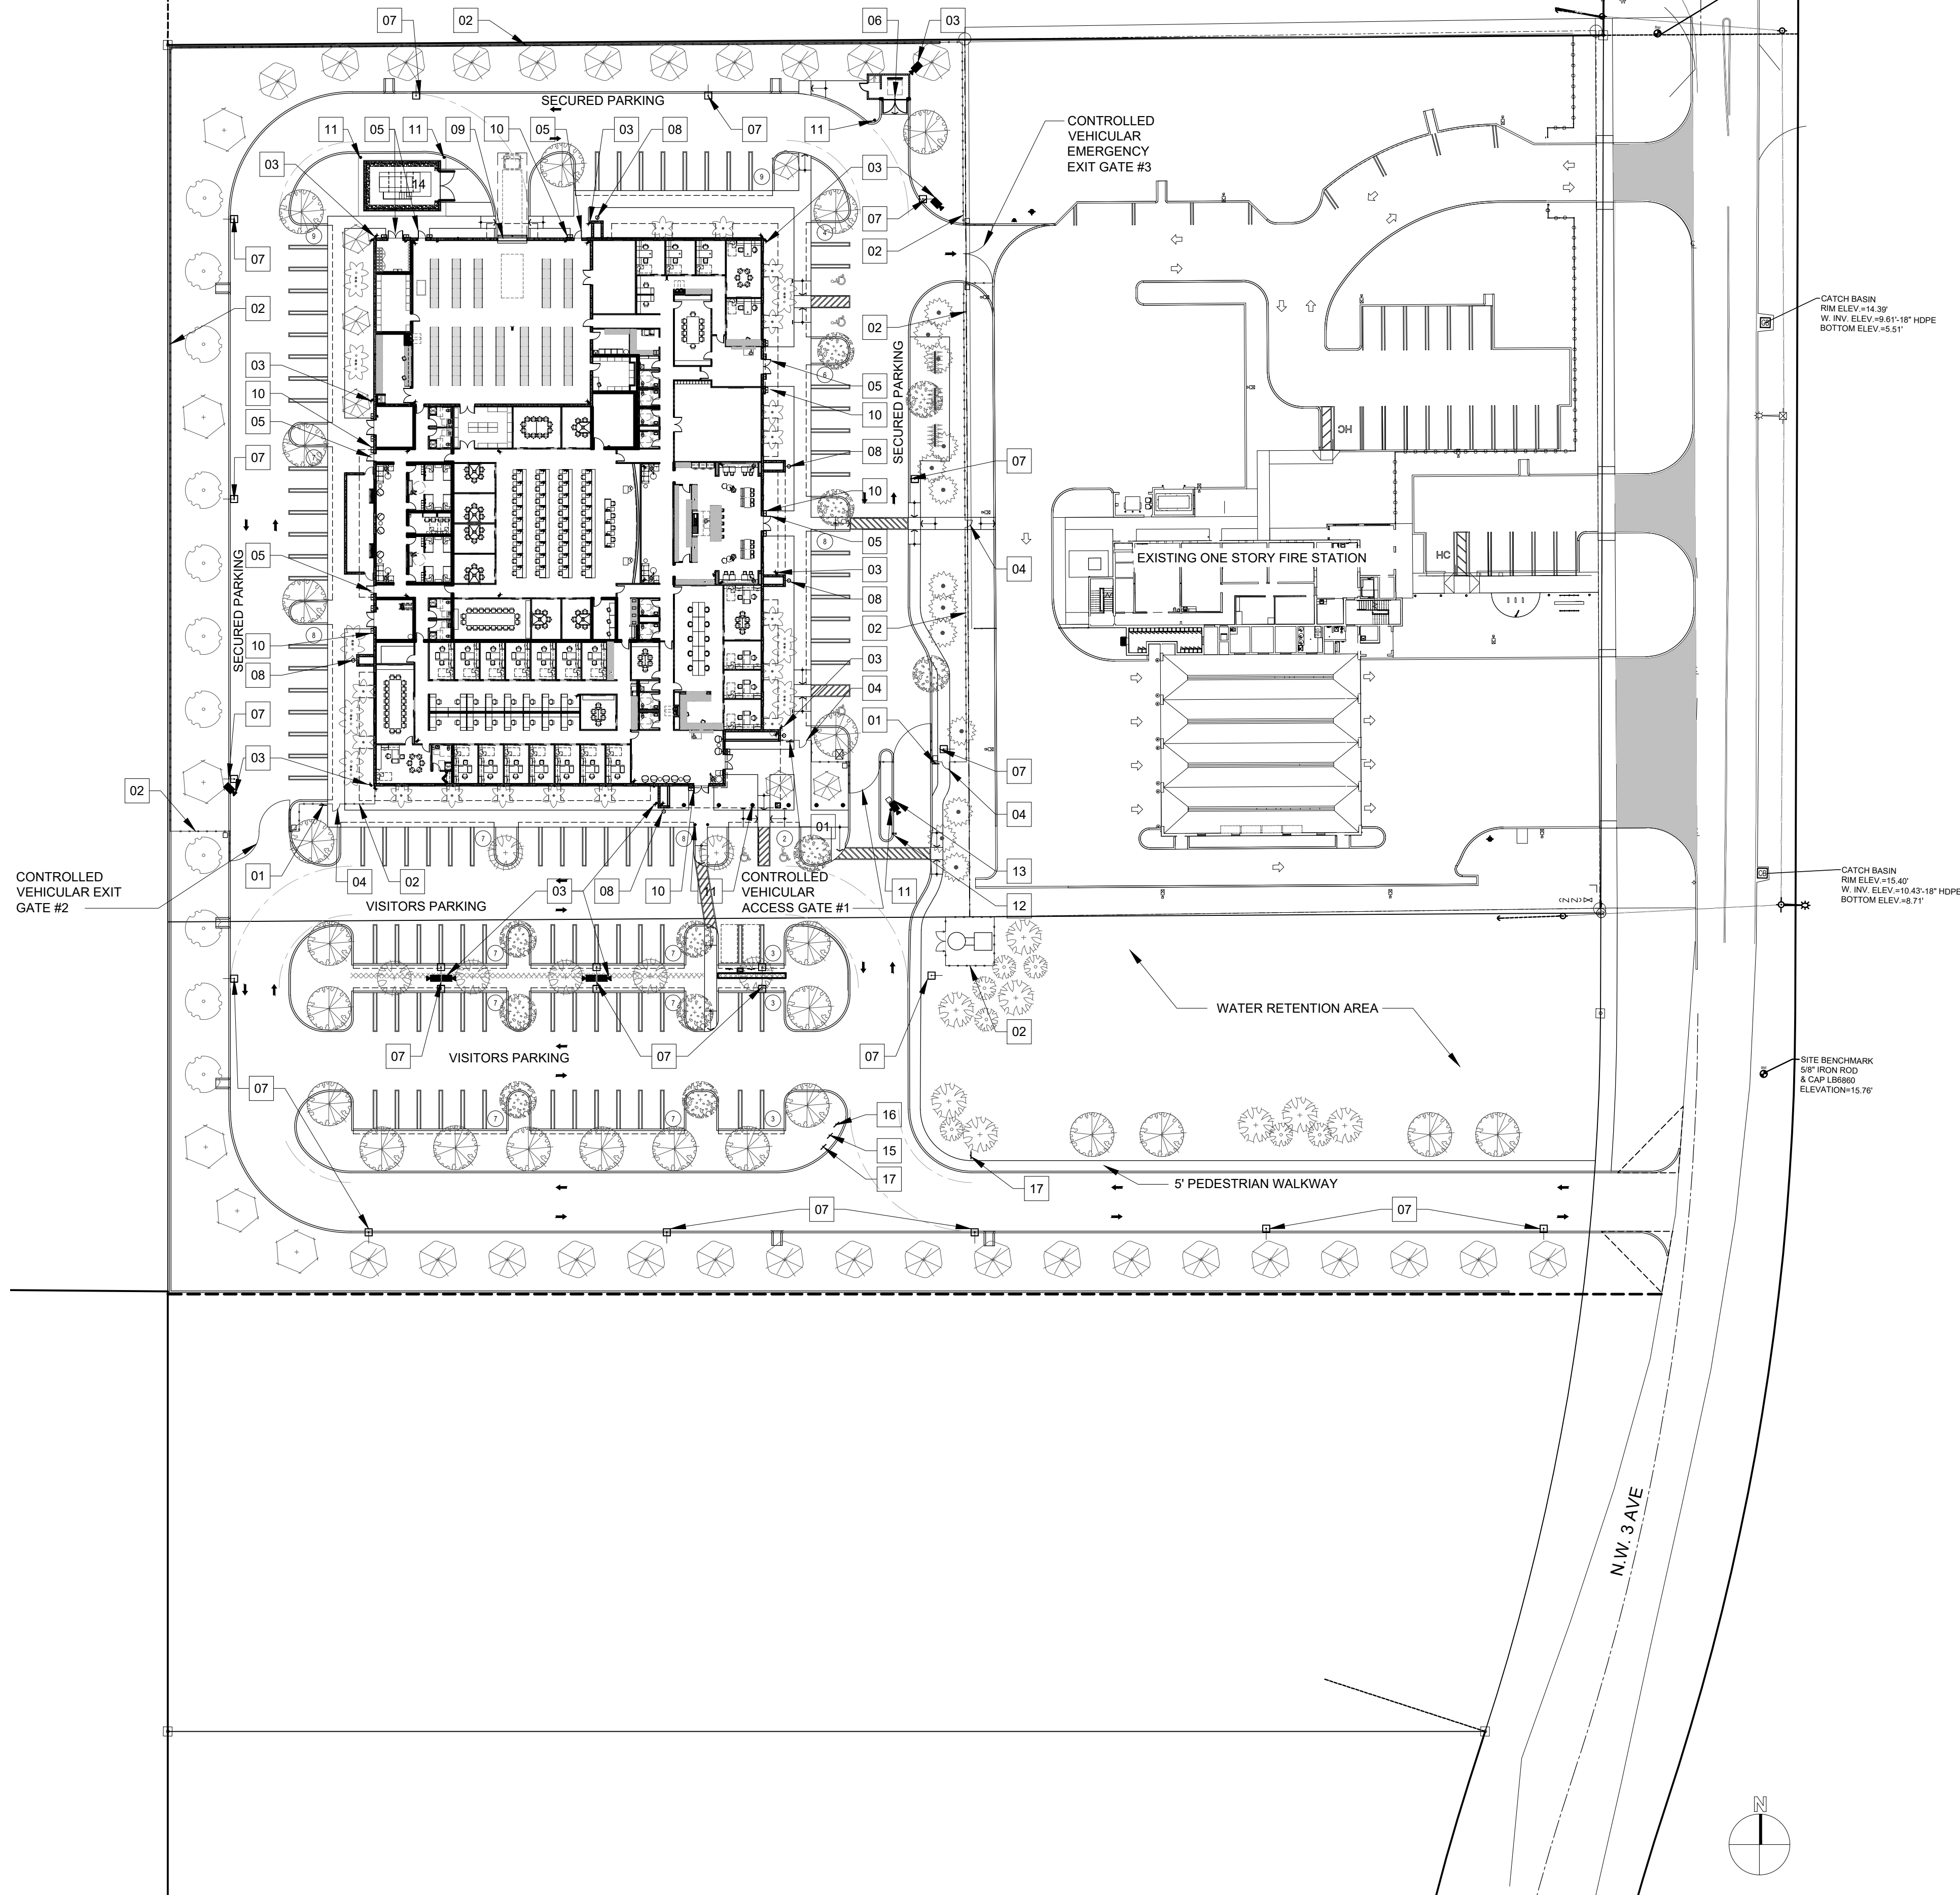

- TRESPASS, WAY-FINDING, SOUND RULES & OTHER SIGNAGE:

01 POST BSO NO TRESPASS SIGNS PROMINENTLY WITH BOTTOM EDGE OF SIGN AT APPROXIMATELY A MINIMUM OF 6" TO 7" FEET IN HEIGHT FROM GROUND LEVEL FOR CLEAR UNOBSTRUCTED VIEWING THROUGHOUT PROPERTY AND FROM THE SITE PERIMETER LINES. SEE SIGN ELEVATION 3/CP-101.

02 NEW 8" PICKET FENCE WITH VERTICAL PICKETS AT 4" O.C.

03 EXTERIOR SECURITY CAMERA.

04 8'-0" HIGH X 3'-0" WIDE ALUMINUM LOCKABLE PEDESTRIAN GATE WITH 8" CLEAR AT BOTTOM AND CARD READER ACCESS

05 EXTERIOR DOOR WITH CARD READER.

06 DUMPSTER ENCLOSURE. BOTH THE PEDESTRIAN AND DOUBLE GATE MUST BE LOCKABLE AND BOTTOM OF GATES TO BE 8" ABOVE GROUND.

07 25' LIGHT POLE FIXTURE. REFER TO PHOTOMETRIC SITE PLAN ON SHEET PH-101.

08 WALL MOUNTED LIGHT FIXTURE 15' A.F.F. REFER TO PHOTOMETRIC SITE PLAN ON SHEET PH-101.

09 WALL MOUNTED LIGHT FIXTURE 12' A.F.F. REFER TO PHOTOMETRIC SITE PLAN ON SHEET PH-101.

10 WALL MOUNTED LIGHT FIXTURE 9' A.F.F. REFER TO PHOTOMETRIC SITE PLAN ON SHEET PH-101.

11 IMPACT BOLLARDS.

12 KNOX KEY SWITCH. CLICK 2 ENTER, UNIVERSAL PD REMOTE SYSTEM FOR GATES.

13 BADGE ACCESS, KEY PAD, AND INTERCOM/ CAMERA WITH PEDESTAL.

14 GENERATOR ENCLOSURE WITH SOLID LOCKABLE DOUBLE DOOR.


15 8"W X 24"H ALUMINUM SIGN ON POST AT 6'-6" TO 7'-0" TO BOTTOM FROM GRADE "NO VEHICLE PARKING OR LOITERING OTHER THAN OWNER'S / AUTHORIZED GUESTS".

16 12"W X 18"H ALUMINUM SIGN ON POST AT 6'-6" TO 7'-0" TO BOTTOM FROM GRADE "UNAUTHORIZED VEHICLES TOWED AT OWNER EXPENSE".

17 PROVIDE 18"W X 24"H ALUMINUM SIGN ON POST AT 6'-6" TO 7'-0" TO BOTTOM FROM GRADE "NO OVERNIGHT PARKING".

18 PROVIDE 6" DIAMETER X 4'-0" ABOVE GRADE CONCRETE FILLED GALV. STEEL BOLLARD PAINTED SAFETY YELLOW.


## 2 CPTED KEY NOTES

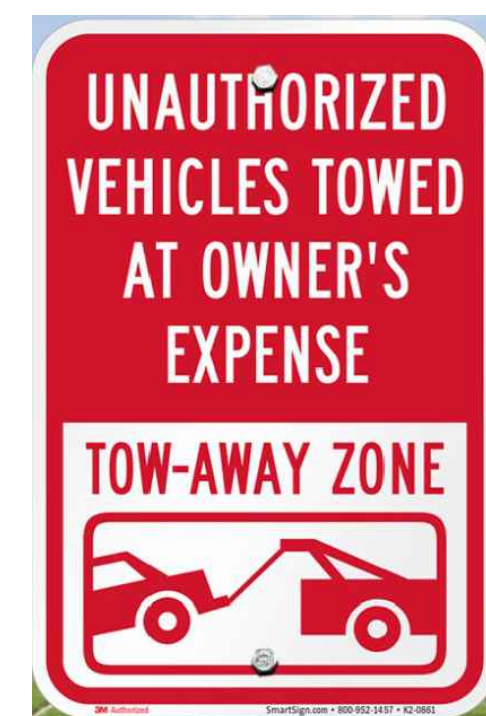

<b>3</b>	BSO SIGN
----------	----------

4	NO PARKING SIGN
---	-----------------

5	TOWING SIGN
---	-------------

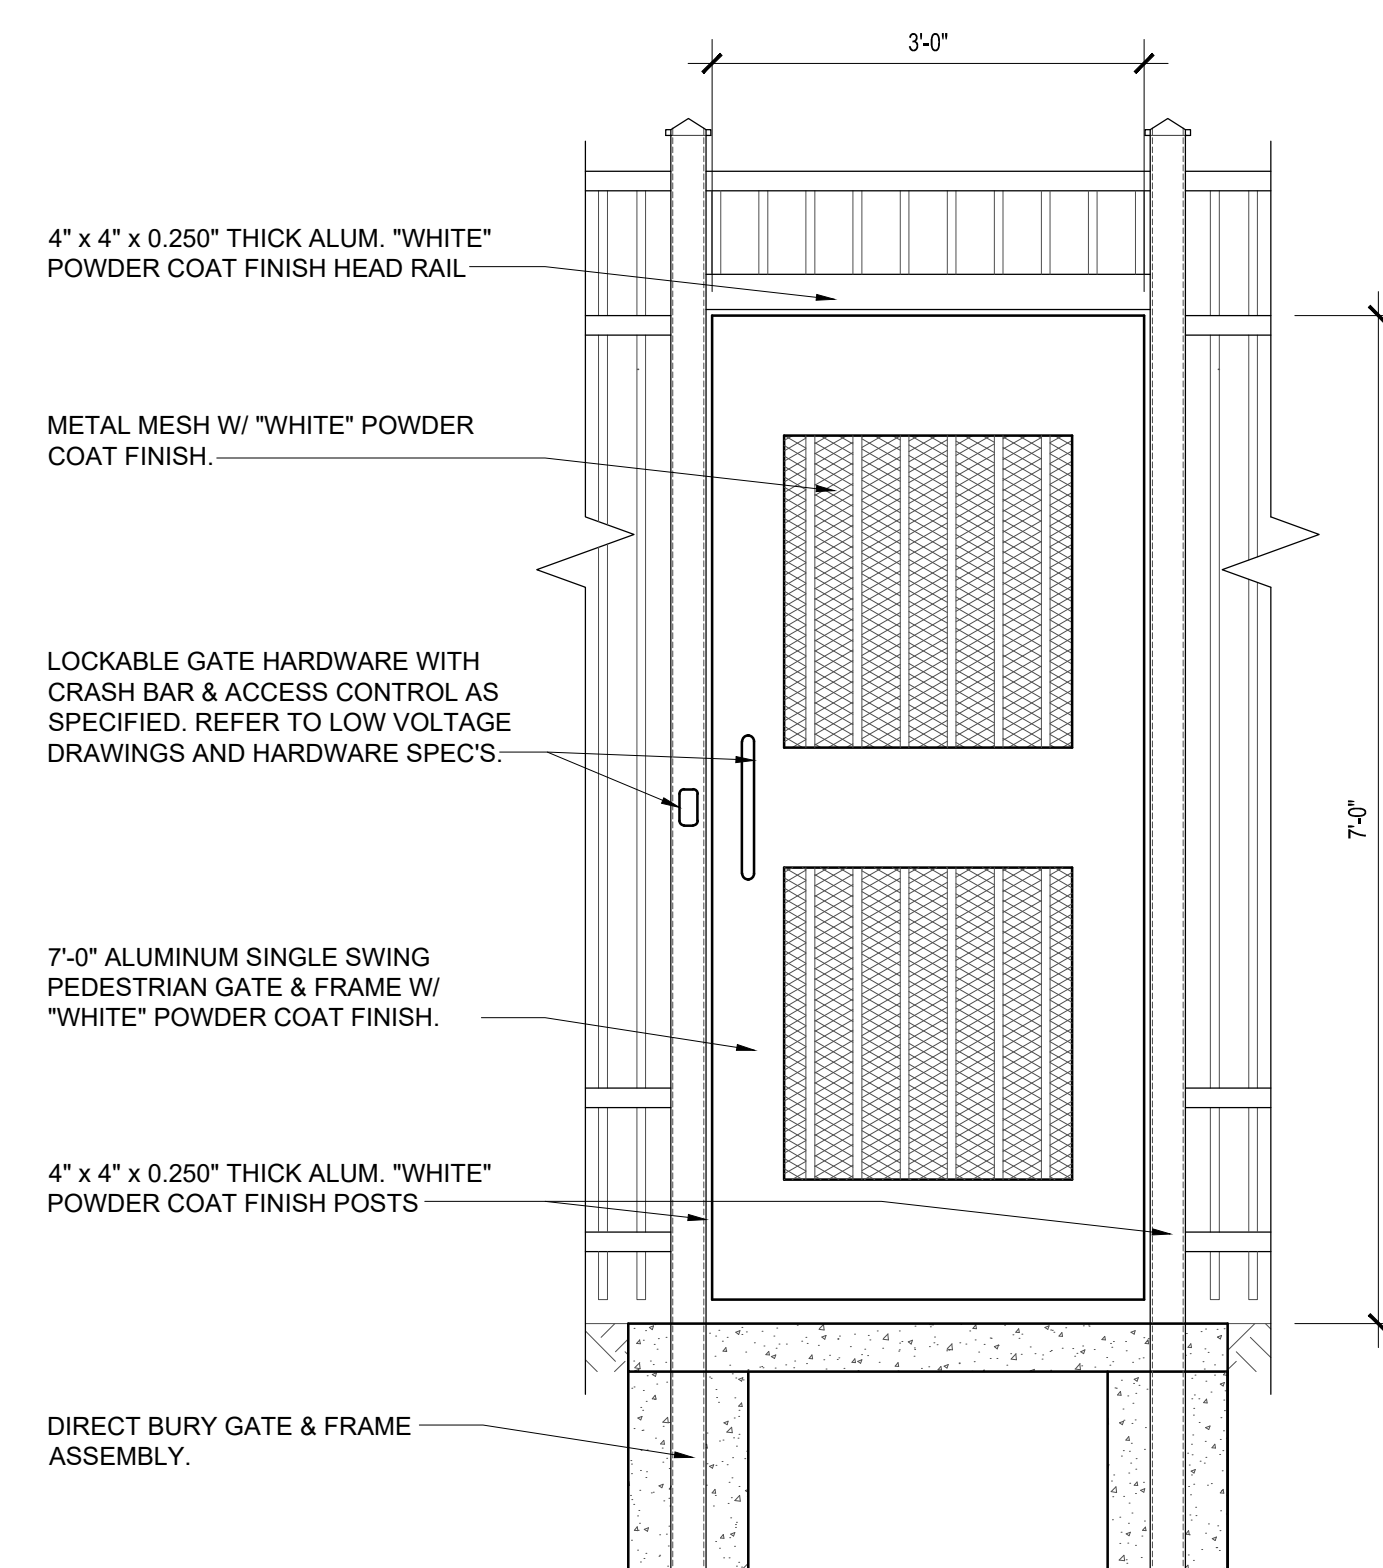

## 6 PEDESTRIAN GATE CRAH BAR DETAIL

[illegible]

DESIGN	DESIGN
DELIVERABLE:	DEVELOPMENT
ISSUE DATE:	10/02/2025

PROJECT NUMBER: 2024-0559.0000

DRAWN BY: CB

Copyright (c) by SYNALOVSKI ROMANIK SAYE, LLC  
All Rights Reserved.

---

SHEET TITLE:

# CRIME PREVENTION SITE PLAN