

AS PER CITY ORDINANCE(S) §50.02(A) (4) AND §100.35(E), THAT LANDSCAPING MATERIALS OTHER THAN SOD ARE NOT ALLOWED WITHIN (5') FIVE FEET OF ANY PORTION OF CITY OWNED UTILITIES WITHIN THE PUBLIC STREET RIGHT-OF-WAY INCLUDING METERS, HYDRANTS, SERVICE LINES ETC. ALSO, PLEASE NOTE THAT NO TREES, SHRUBBERY OR OBSTRUCTION SHALL BE PLACED WITHIN A 3' RADIUS OF A CITY-OWNED SEWER LATERAL CLEANOUT OR WATER &/OR REUSE METER.


LANDSCAPE PLAN
SCALE: 1" = 20'-0"

PLANT SCHEDULE

SYMBOL	CODE	QTY	BOTANICAL NAME	COMMON NAME
TREES				
	AM	2	Adonia merrillii	Christmas Palm- DOUBLE
	CD	1	Coccoloba diversifolia	Pigeon Plum
	CE	12	Conocarpus erectus	Green Buttonwood
	CS2	4	Conocarpus erectus 'Sericeus'	Silver Buttonwood
	CS	9	Cordia sebestena	Orange Geiger Tree
	PM	1	Phoenix dactylifera 'Medjool'	Medjool Date Palm
	SS	13	Sabal palmetto	Cabbage Palmetto
	TR	11	Thrinax radiata	Florida Thatch Palm
SHRUBS				
	PB	8	Plumeria pudica 'Bridal Bouquet'	Frangipani
	SM	24	Suriana maritima	Bay Cedar
	YE	9	Yucca elephantipes	Soft Spine Yucca
SHRUB AREAS				
	AD	152	Alternanthera dentata	Little Ruby
	CH	86	Chrysobalanus icaco	Cocoplum
	CG	173	Clusia guttifera	Small leaf Clusia
	EH	54	Equisetum hyemale	Horsetail
	EL	441	Ernodea littoralis	Golden Creeper
	FG	64	Ficus microcarpa 'Green Island'	Green Island Ficus
	HD	349 sf	Helianthus debilis	Dune Sunflower
	HL	107	Hymenocallis latifolia	Spider Lily
	LM	60	Liriope muscari	Lilyturf
	MC	181	Muhlenbergia capillaris	Pink Muhly
	PD	212	Panicum amarum	Bitter Panicgrass
	PG	202	Portulaca grandiflora	Purslane
	TF	10	Tripsacum dactyloides	Fakahatchee
	US	1,426	Uniola paniculata	Sea Oats
	ZP	156	Zamia pumila	Coontie
GROUND COVERS				
	IP	562 sf	Ipomoea pes-caprae	Beach Morning Glory
	PV	91 sf	Paspalum vaginatum	Seashore Paspalum

SEE SHEET L-2.1 FOR COMPLETE PLANT LIST SPECIFICATION
ALL HEDGES ABUTTING CITY RIGHTS OF WAY ARE MAINTAINED AT A HEIGHT NO GREATER THAN 24

EXISTING TREE KEY

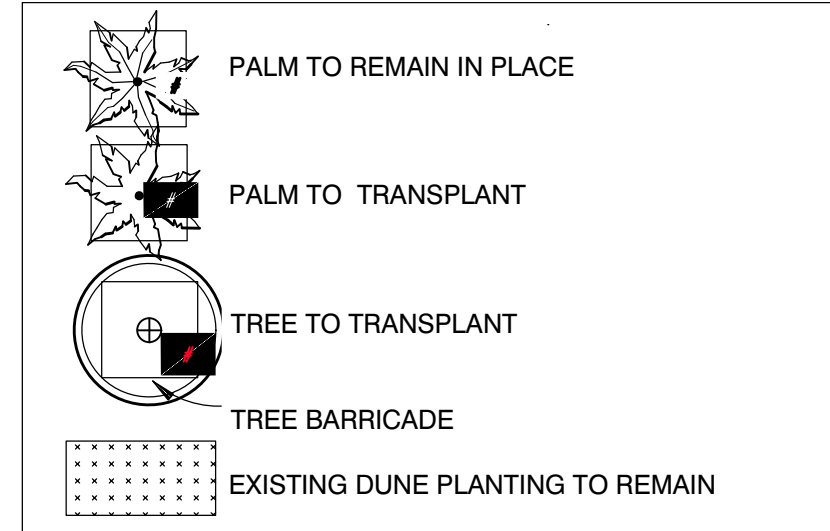

AAC
PZ24-12000003
11/05/2024

FSM
ARCHITECTS + PLANNERS

888 SOUTH ANDREWS AVE. SUITE 300
FORT LAUDERDALE, FLORIDA 33316
PH: (954) 764-6575 FAX: (954) 764-8622

COPYRIGHT 2020
FSM ALL RIGHTS RESERVED.
THIS DOCUMENT OR PARTS THEREOF MAY NOT
BE REPRODUCED IN ANY FORM WITHOUT PERMISSION
CA # AAC000447

BRLA
888 s andrews avenue, suite 300
Fort Lauderdale FL 33316
office: 954.224.0432
LA# 6666983

DESIGNED DRAWN CHECKED

Natalia Barranco
c=US, sn=Barranco, givenName=Natalia,
email=natalia@b-rla.com, cn=Natalia
Barranco
2024.09.25 20:57:55 -04'00'

REVISIONS

DATE: 01/12/24 COMM: 22019

580 BRINY AVE.

580 BRINY AVE.
POMPAHO BEACH, FL

LANDSCAPE PLAN
SITE PLAN APPROVAL

PRINTED ON:
L-2.0