
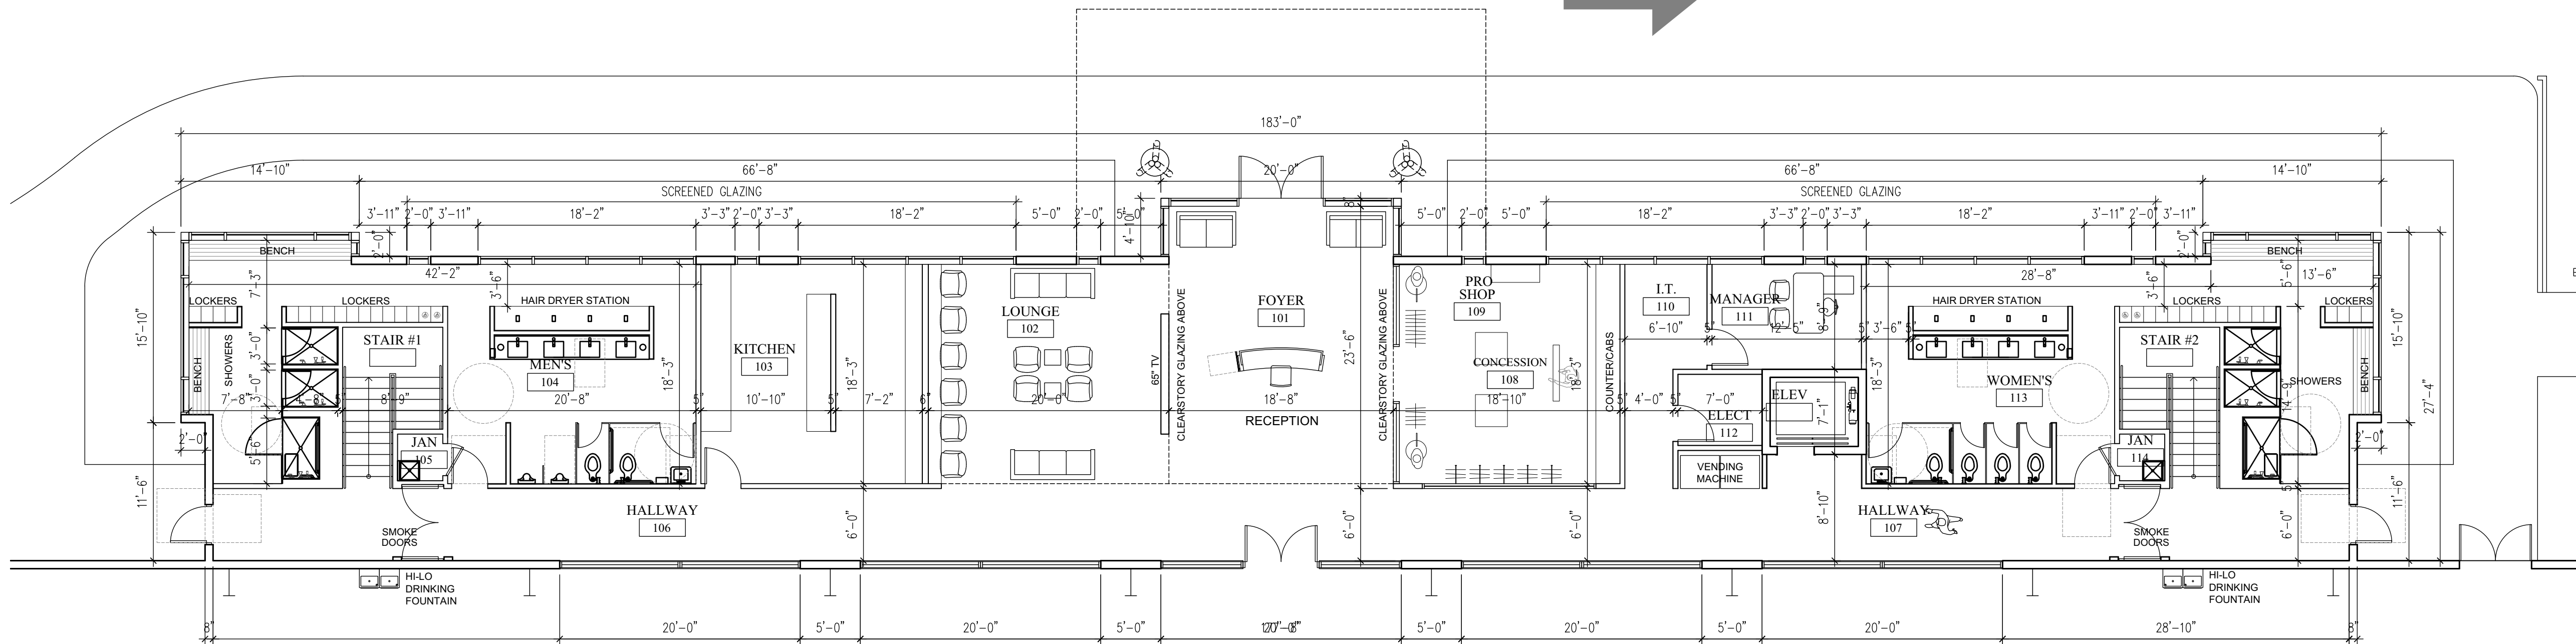



2 2nd FLOOR PLAN
A1.02 CLUBHOUSE PLAN

SCALE: 1/8"=1'-0"

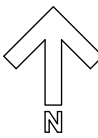

1 1st FLOOR PLAN
A1.02 CLUBHOUSE PLAN

SCALE: 1/8"=1'-0"

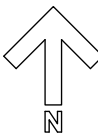

REVISIONS

1.	
2.	
3.	
4.	
5.	
6.	
7.	
8.	
9.	
10.	

ALL IDEAS, DESIGNS, ARRANGEMENTS, AND PLANS INDICATED OR REPRESENTED BY THIS DRAWING ARE OWNED BY AND PROPERTY OF THE OFFICE, AND WHERE CREATED, ENVOYED, AND DEVELOPED FOR PROJECT, NONE OF SUCH IDEAS, DESIGNS, ARRANGEMENTS, AND PLANS SHALL BE USED BY OR DISCLOSED TO ANY PERSON, FIRM, OR CORPORATION FOR ANY PURPOSE WITHOUT WRITTEN PERMISSION OF RWB LINARES ARCHITECTURE, INC.

FLORIDA INDOOR TENNIS
POMPANO BEACH, FL 33069

1600 SOUTH DIXIE HWY., SUITE 400
BOCA RATON, FLORIDA 33432
PHONE 561-391-0081 FAX 561-391-0085
EMAIL mail@rwb-arch.com


RWB
Linares
ARCHITECTURE

PROJECT # 21-035

DATE PER ISSUANCE

SHEET #

A2.02

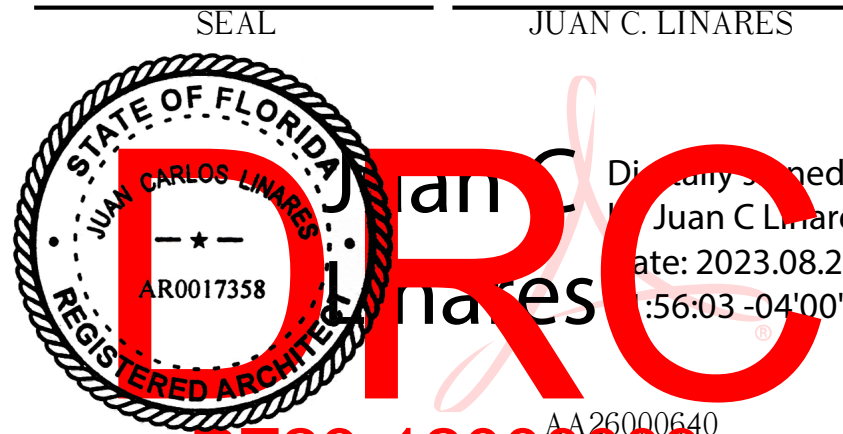

PZ23-12000009
10/04/2023