




1 DUMPSTER ENCLOSURE PLAN
1/4"=1'-0"

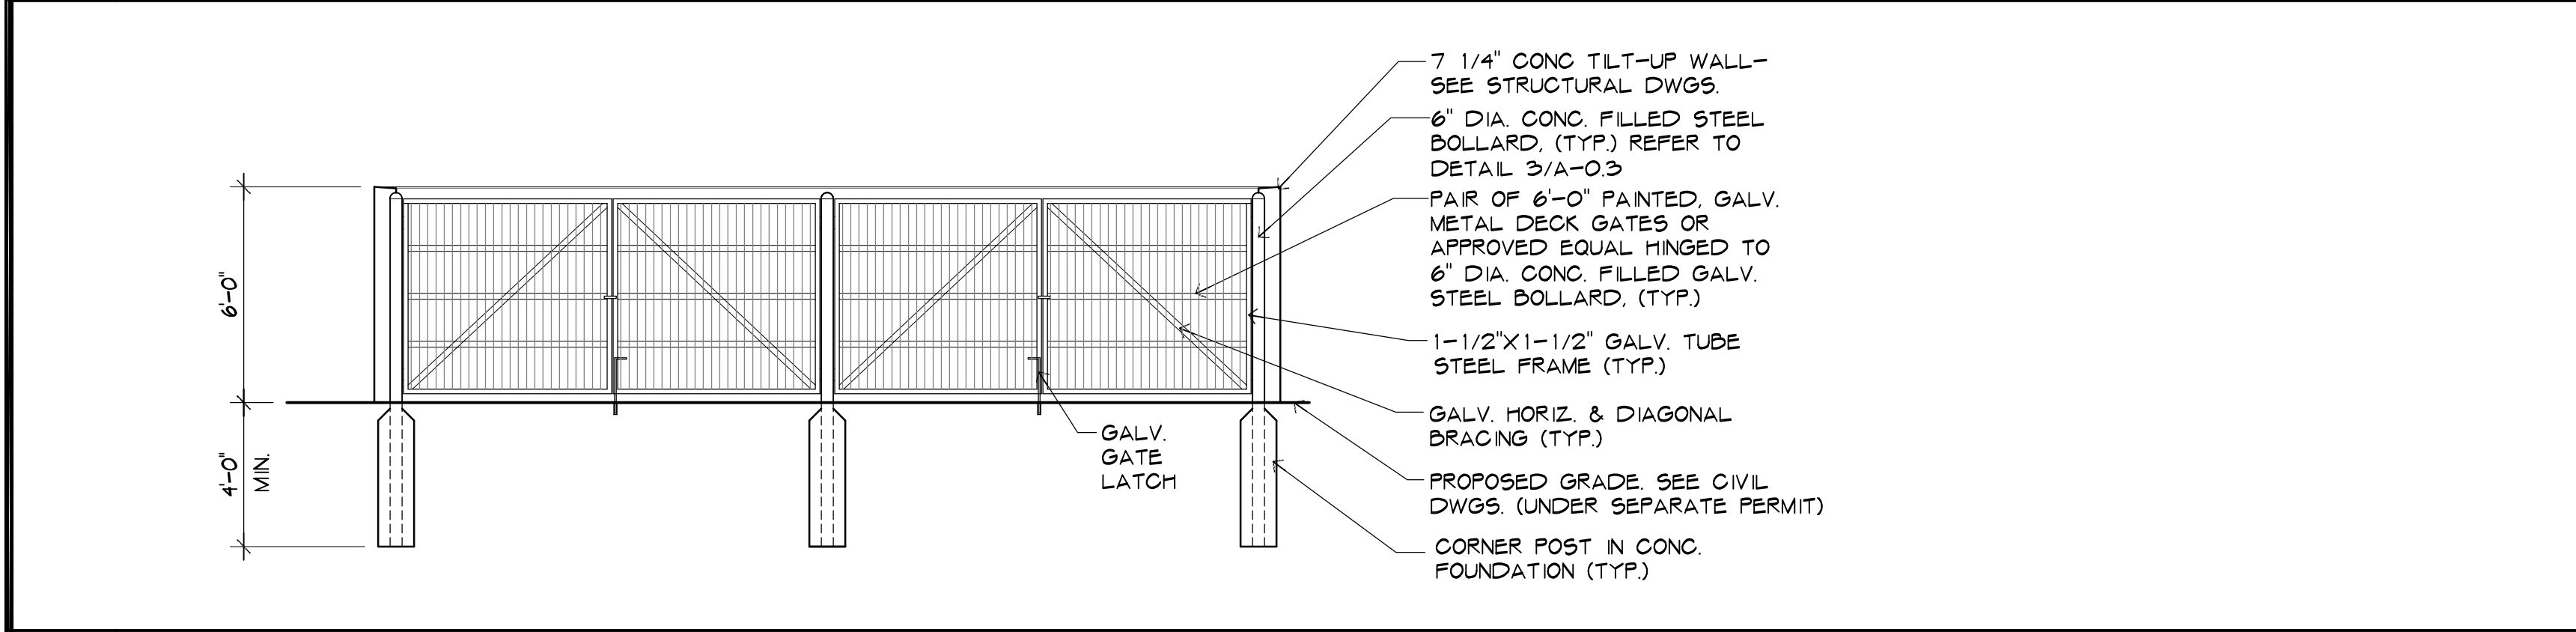


2 DUMPSTER ENCLOSURE ELEVATION
1/4"=1'-0"

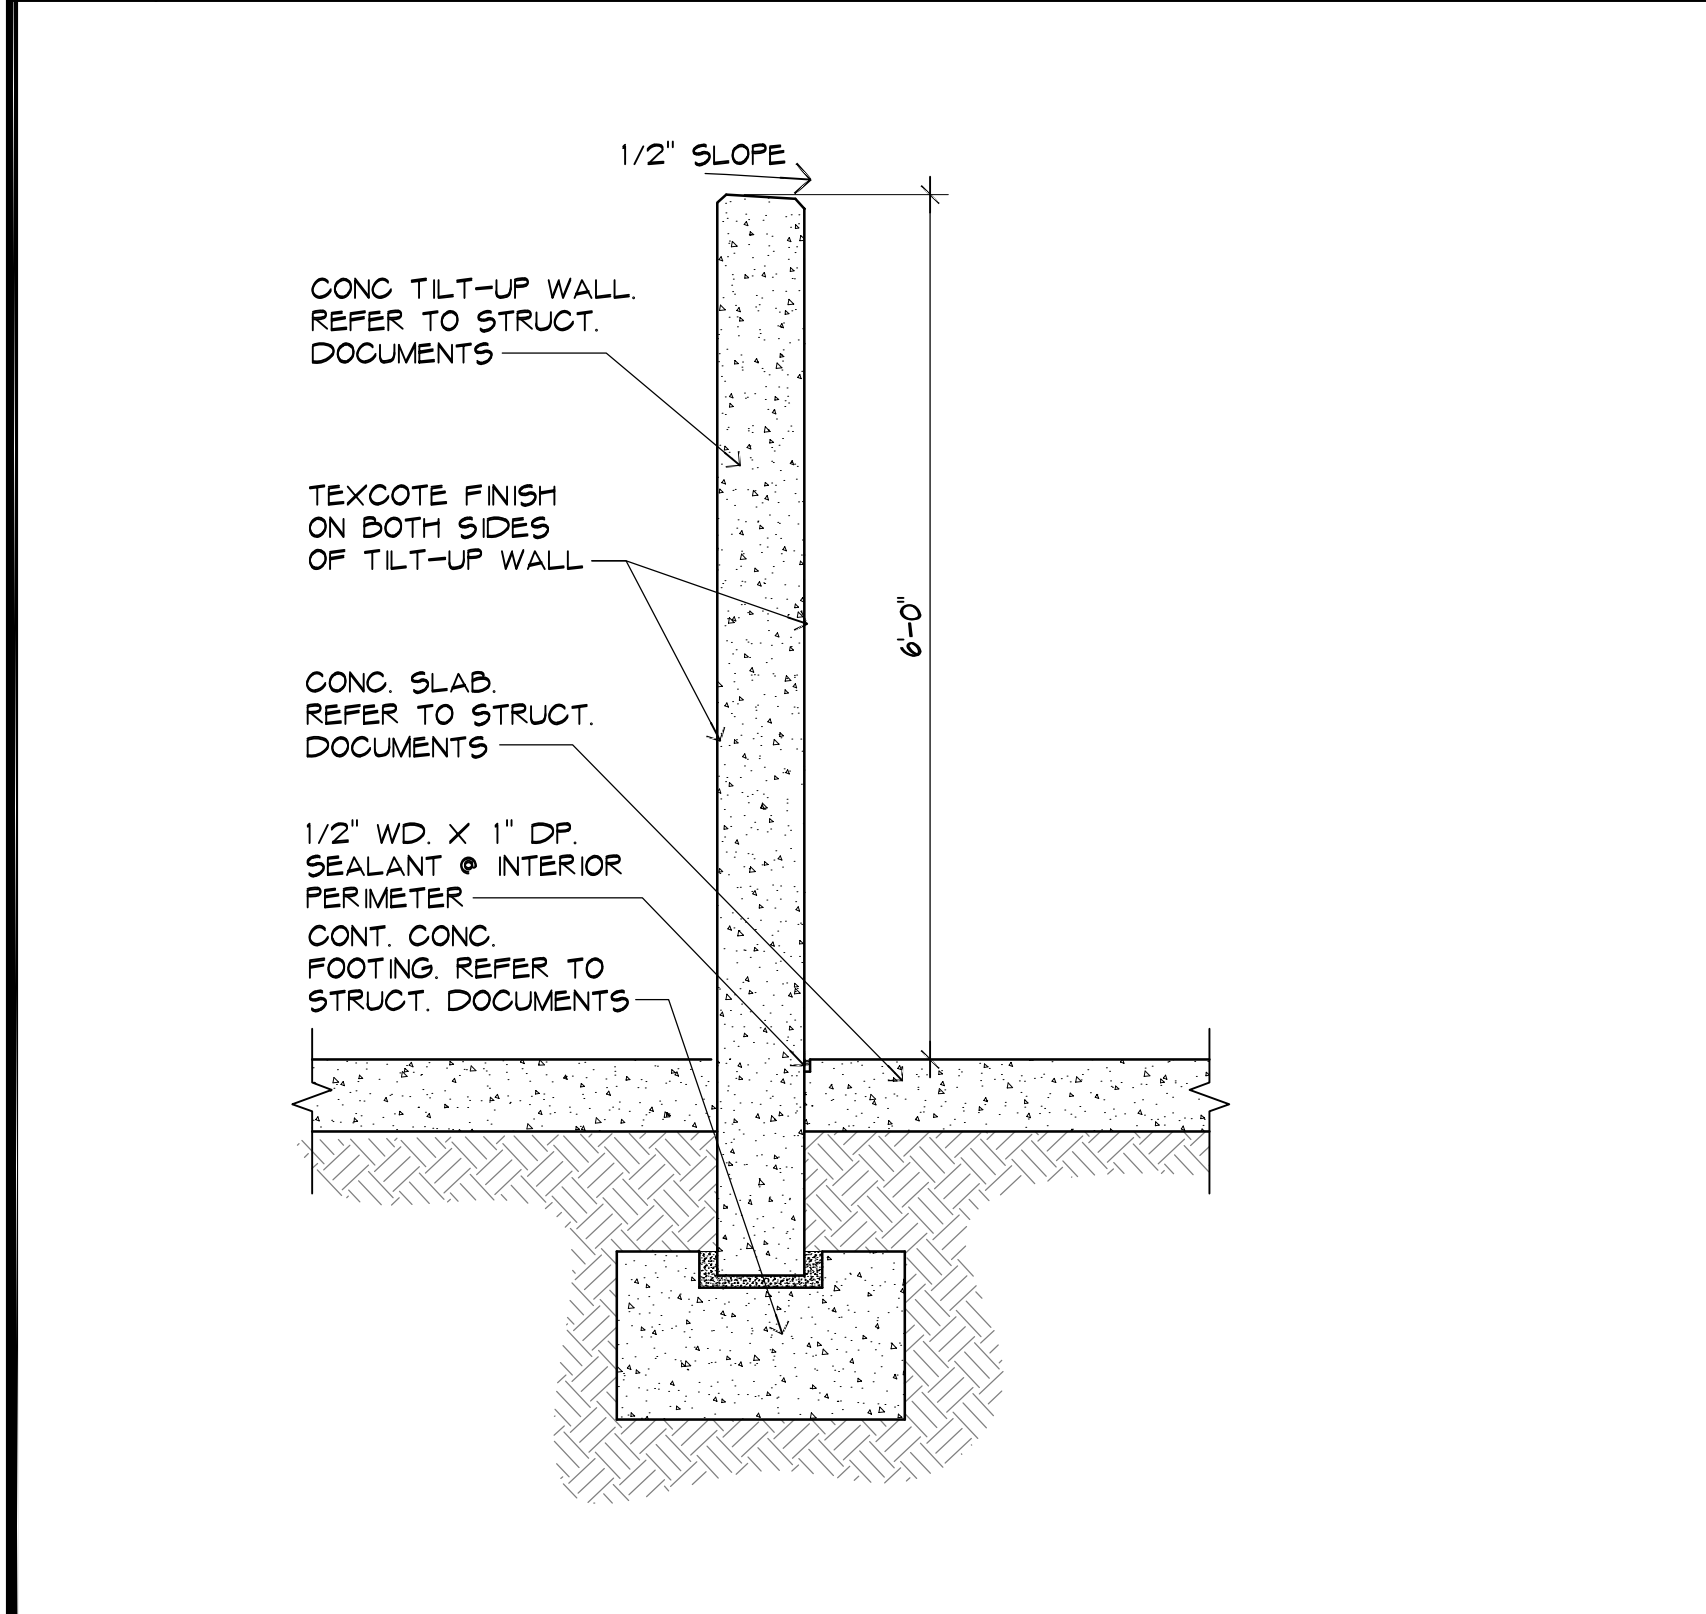


3 DUMPSTER WALL DETAIL
3/4"=1'-0"

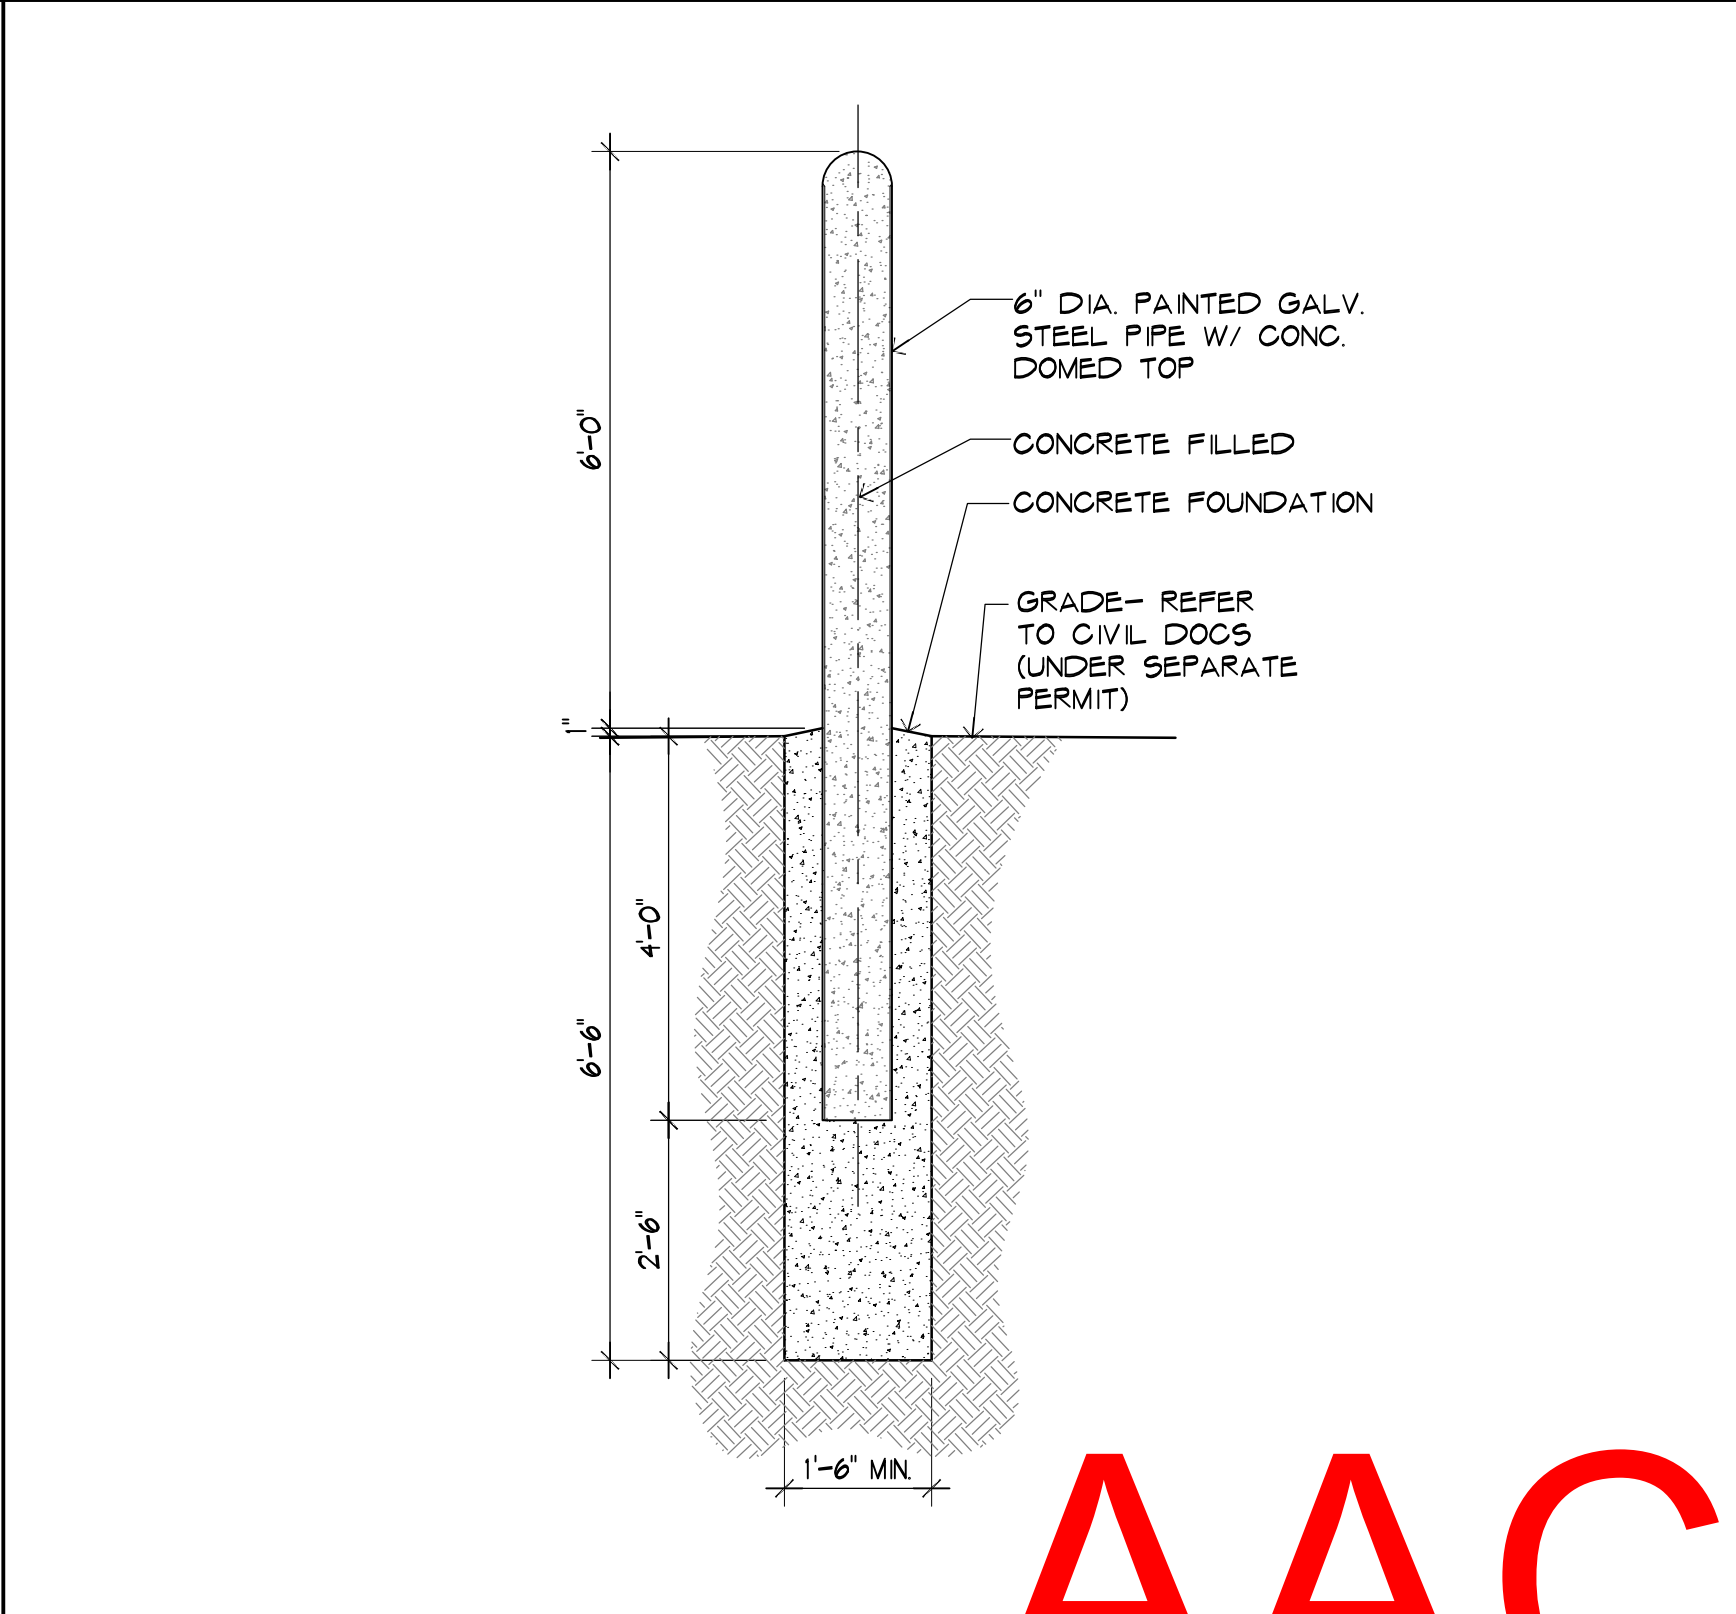

4 BOLLARD DETAIL
1/2"=1'-0"

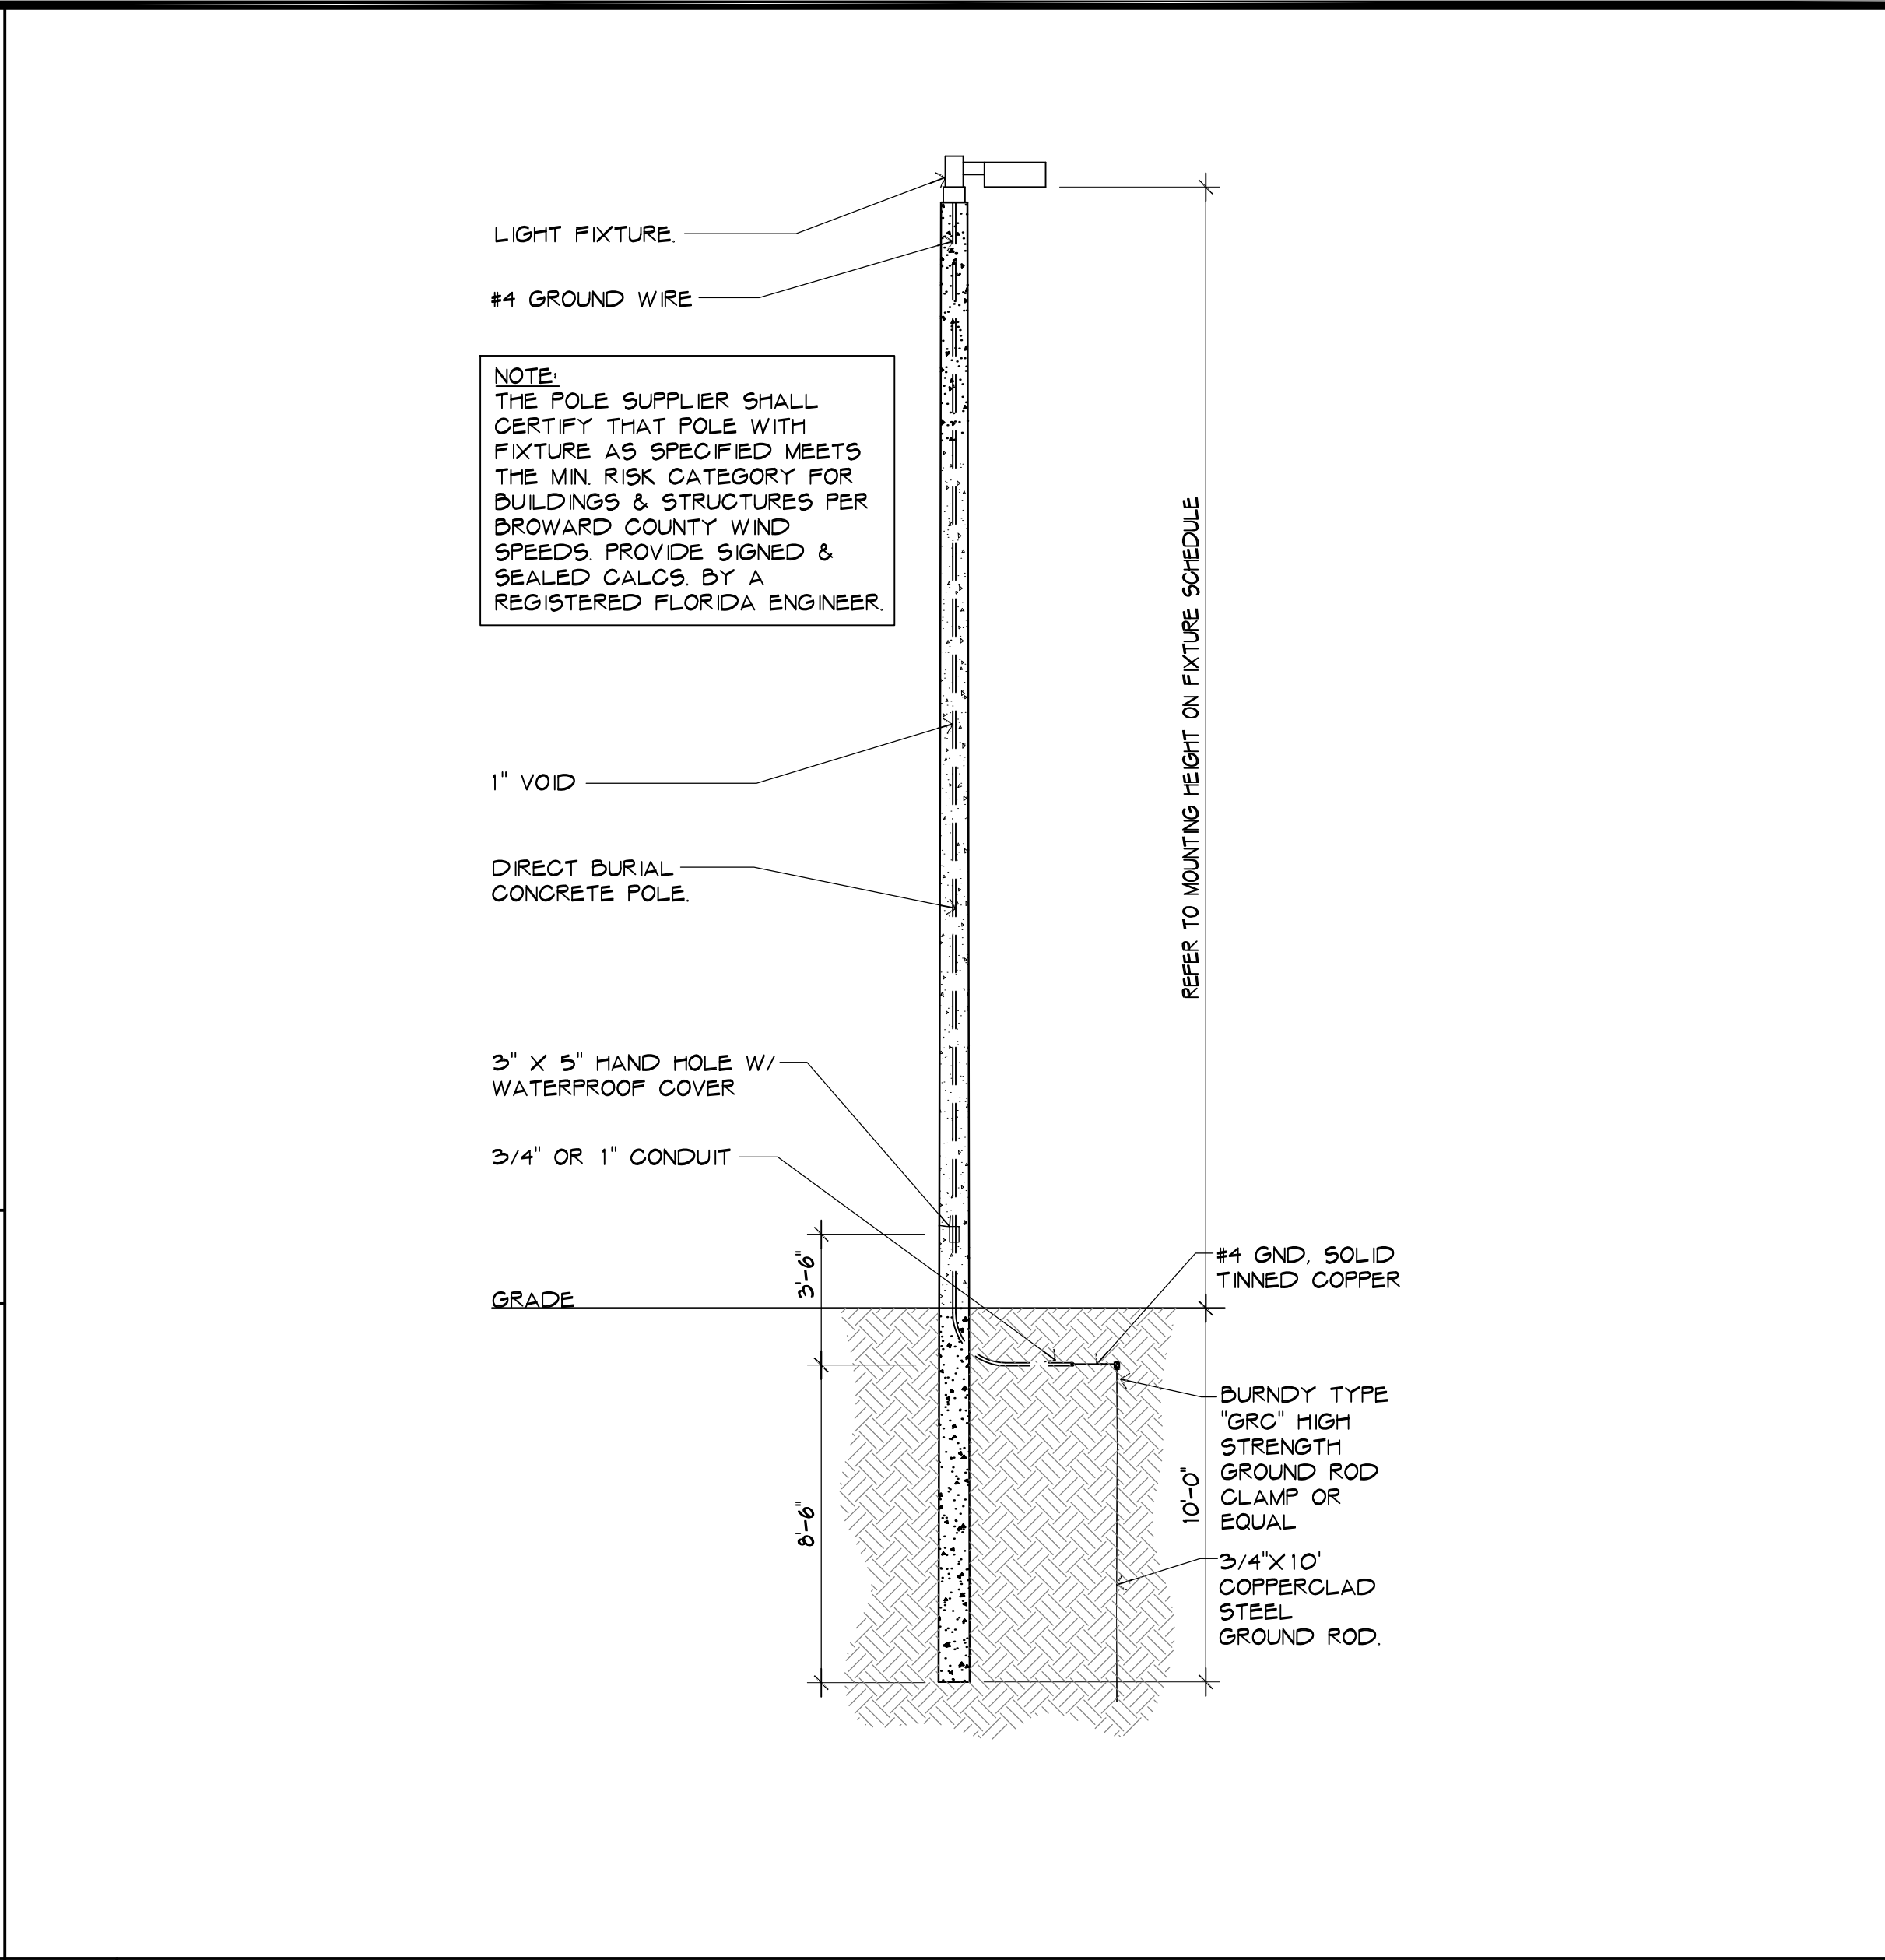

5 LIGHT POLE DETAIL
1/4"=1'-0"

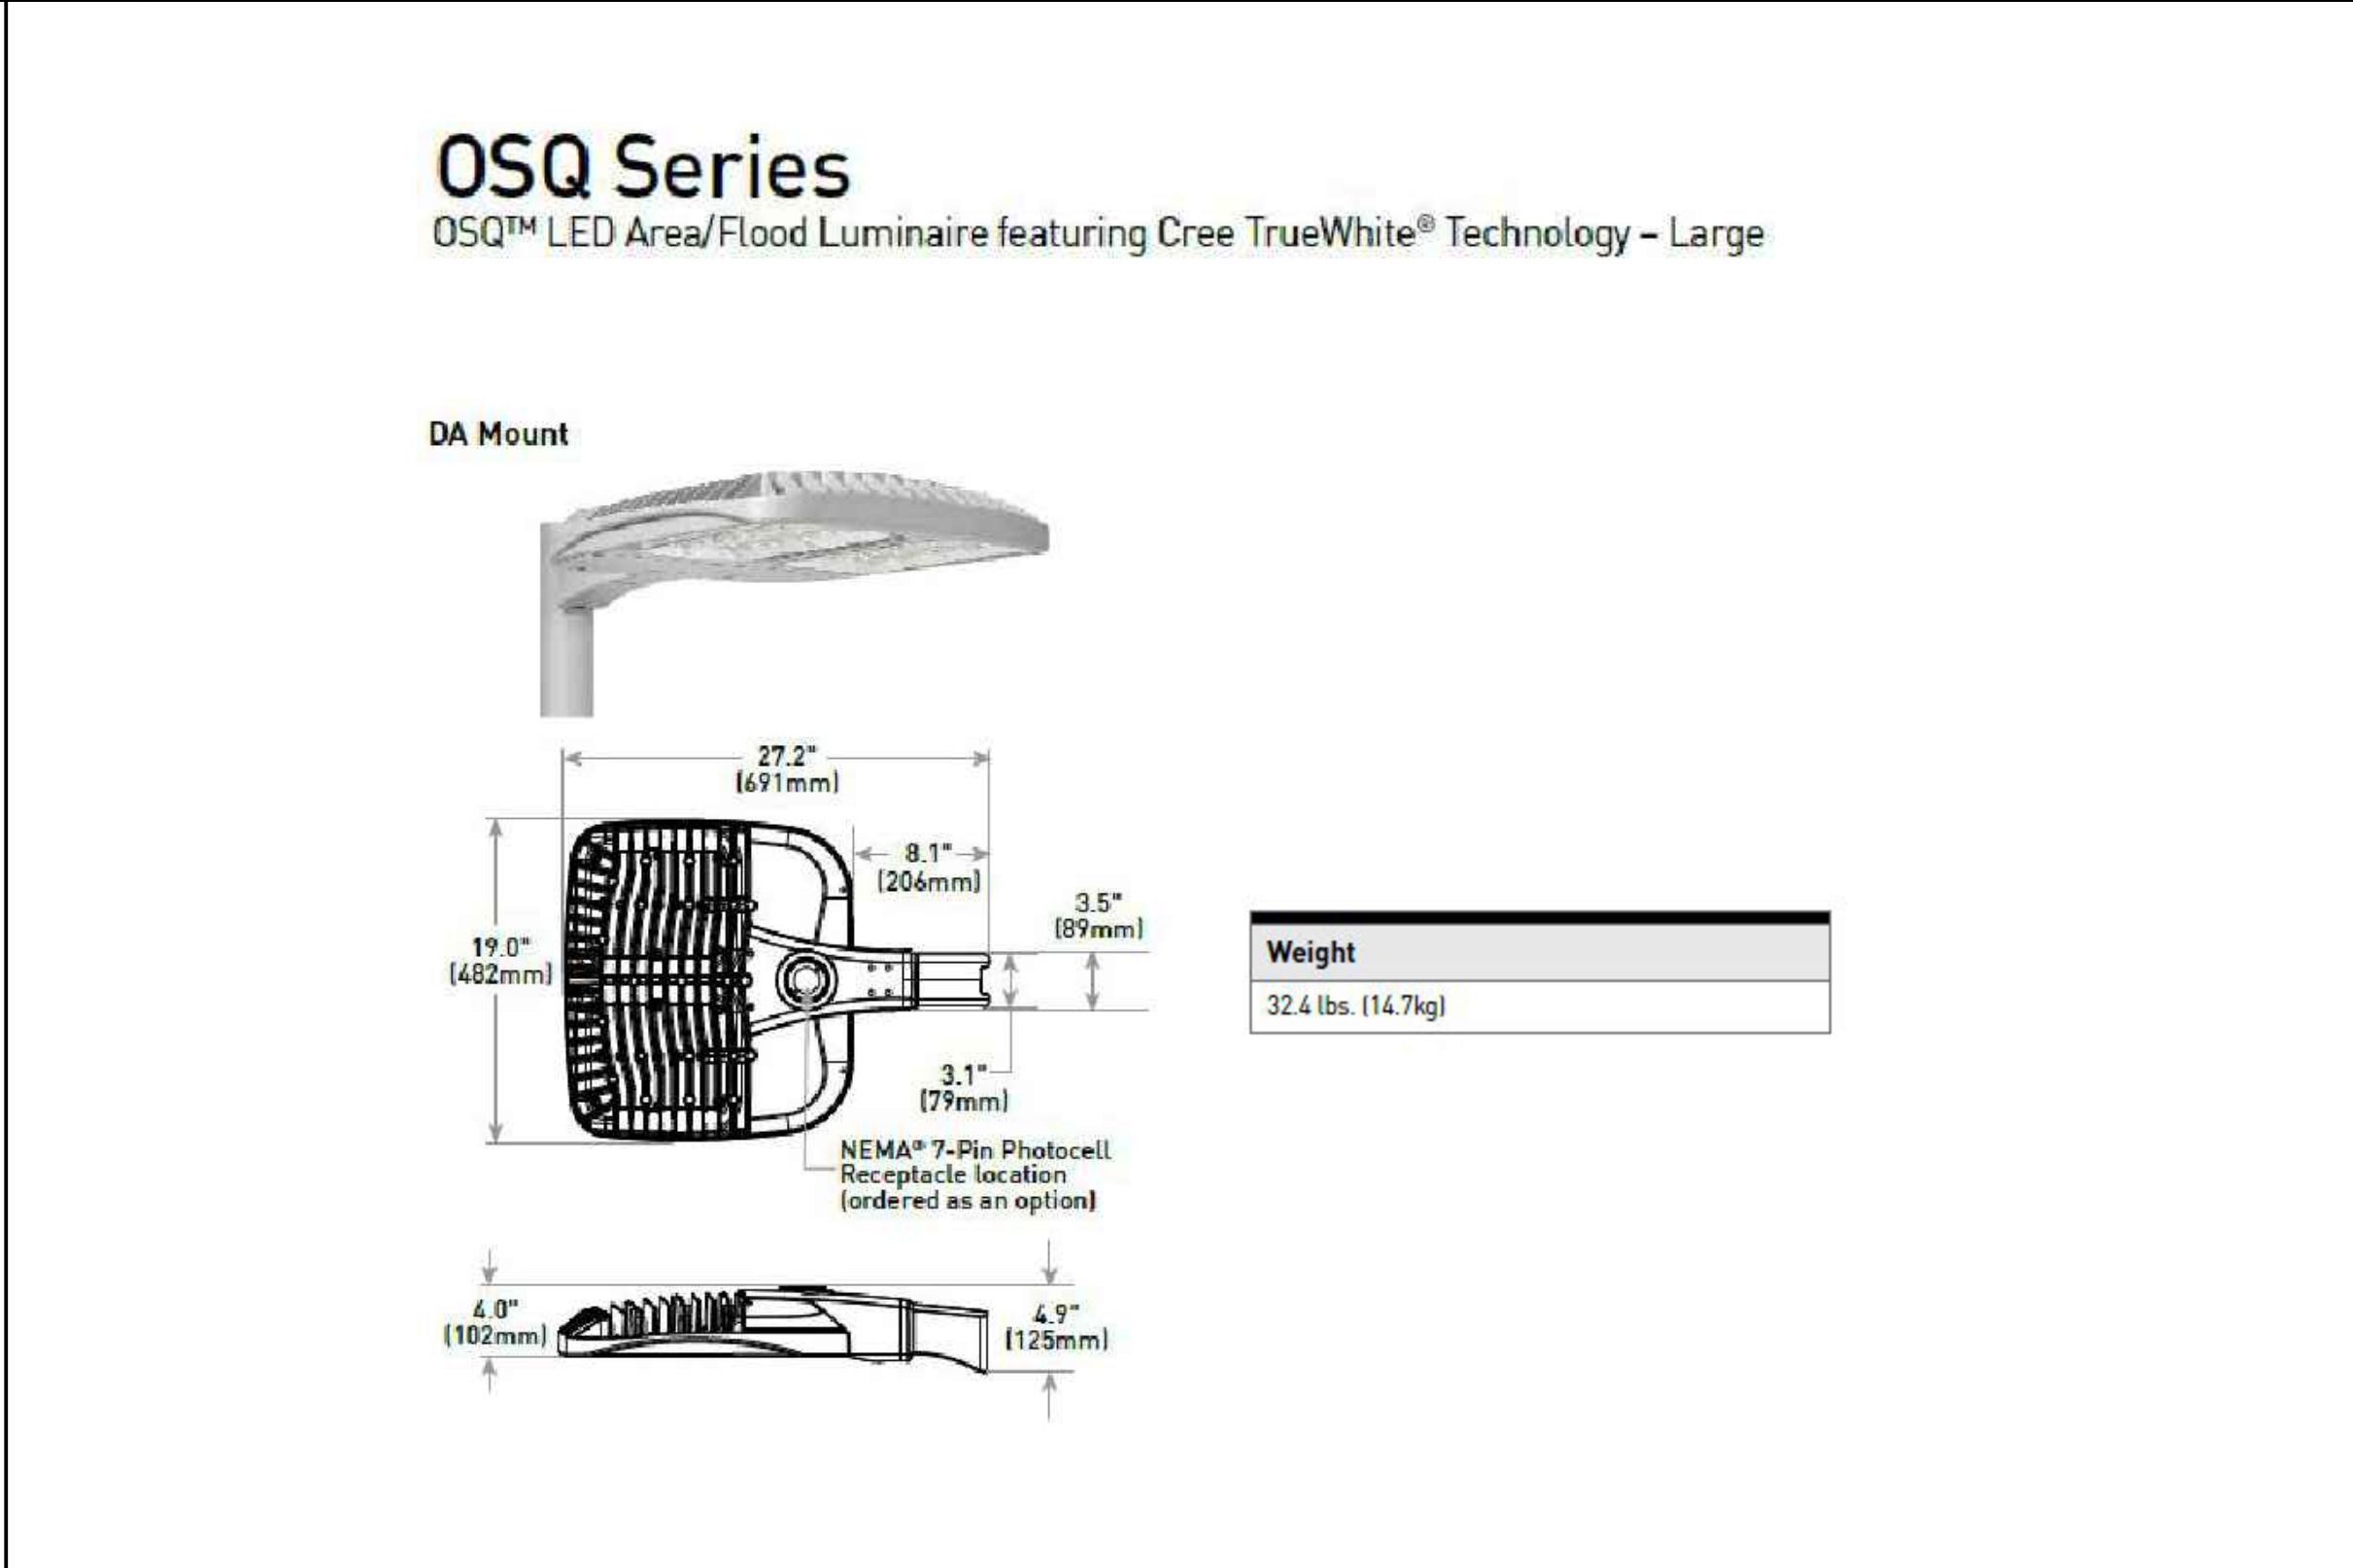

6 LIGHT POLE AND WALL MOUNTED FIXT.
N.T.S.

FIRST POMPANO
LOGISTICS CENTER

2551 NW 19TH STREET
POMPANO BEACH, FL 33069

NO. DATE
REVISION

ALL DRAWINGS, SPECIFICATIONS AND RELATED DOCUMENTS ARE THE COPYRIGHT PROPERTY OF THE ARCHITECT AND MUST BE RETURNED UPON REQUEST. REPRODUCTION OF DRAWINGS, SPECIFICATIONS AND RELATED DOCUMENTS IN PART OR WHOLE IS FORBIDDEN WITHOUT THE ARCHITECT'S WRITTEN PERMISSION.

CONTRACTOR MUST CHECK AND VERIFY ALL DIMENSIONS AND FIELD CONDITIONS AND NOTIFY ARCHITECT/ENGINEER IMMEDIATELY OF ANY DISCREPANCIES.

HNM
ARCHITECTURE

3705 North Federal Highway • Delray Beach, Florida 33483 • T: 561.733.2223
info@hnmarchitect.com • A200007028 • www.hnm-arc.com

Digitally signed
by Michael
Hanlon
Date:
2022.11.17
13:44:33-05'00'

MICHAEL W. HANLON
FLORIDA REGISTERED ARCHITECT - REG. NUMBER: AR0007270

ELECTRONIC SIGNATURE SERIAL NUMBER:

HNM PROJECT NUMBER:
20-043.1

ISSUED DATE:
2022-11-17

SCALE:
AS NOTED

TITLE:
SITE PLAN
DETAILS

DRAWING NUMBER:
A-0.3

PZ22-12000042
03/07/2023