

FIRST POMPANO  
LOGISTICS CENTER I

2551 NW 19th Street  
Pompano Beach, FL 33069

2022.12.26  
DRC COMMENTS

NO. DATE REVISION  
ALL DRAWINGS, SPECIFICATIONS AND RELATED DOCUMENTS ARE THE COPYRIGHT PROPERTY OF THE ARCHITECT AND MUST BE RETURNED UPON REQUEST. REPRODUCTION OF DRAWINGS, SPECIFICATIONS AND RELATED DOCUMENTS IN PART OR WHOLE IS FORBIDDEN WITHOUT THE ARCHITECT'S WRITTEN PERMISSION.

CONTRACTOR MUST CHECK AND VERIFY ALL DIMENSIONS AND FIELD CONDITIONS AND NOTIFY ARCHITECT/ENGINEER IMMEDIATELY OF ANY DISCREPANCIES.



Digitally signed  
by Michael  
Hanlon  
Date:  
2022.12.27  
16:24:39-05'00'

MICHAEL W. HANLON  
FLORIDA REGISTERED ARCHITECT - REG. NUMBER: AR0019270  
ELECTRONIC SIGNATURE SERIAL NUMBER:

HNM PROJECT NUMBER:  
20-043.1

ISSUED DATE:  
2022-09-22


SCALE:  
1/16"=1'-0"

TITLE:

ROOF PLAN

DRAWING NUMBER:

A-3.0

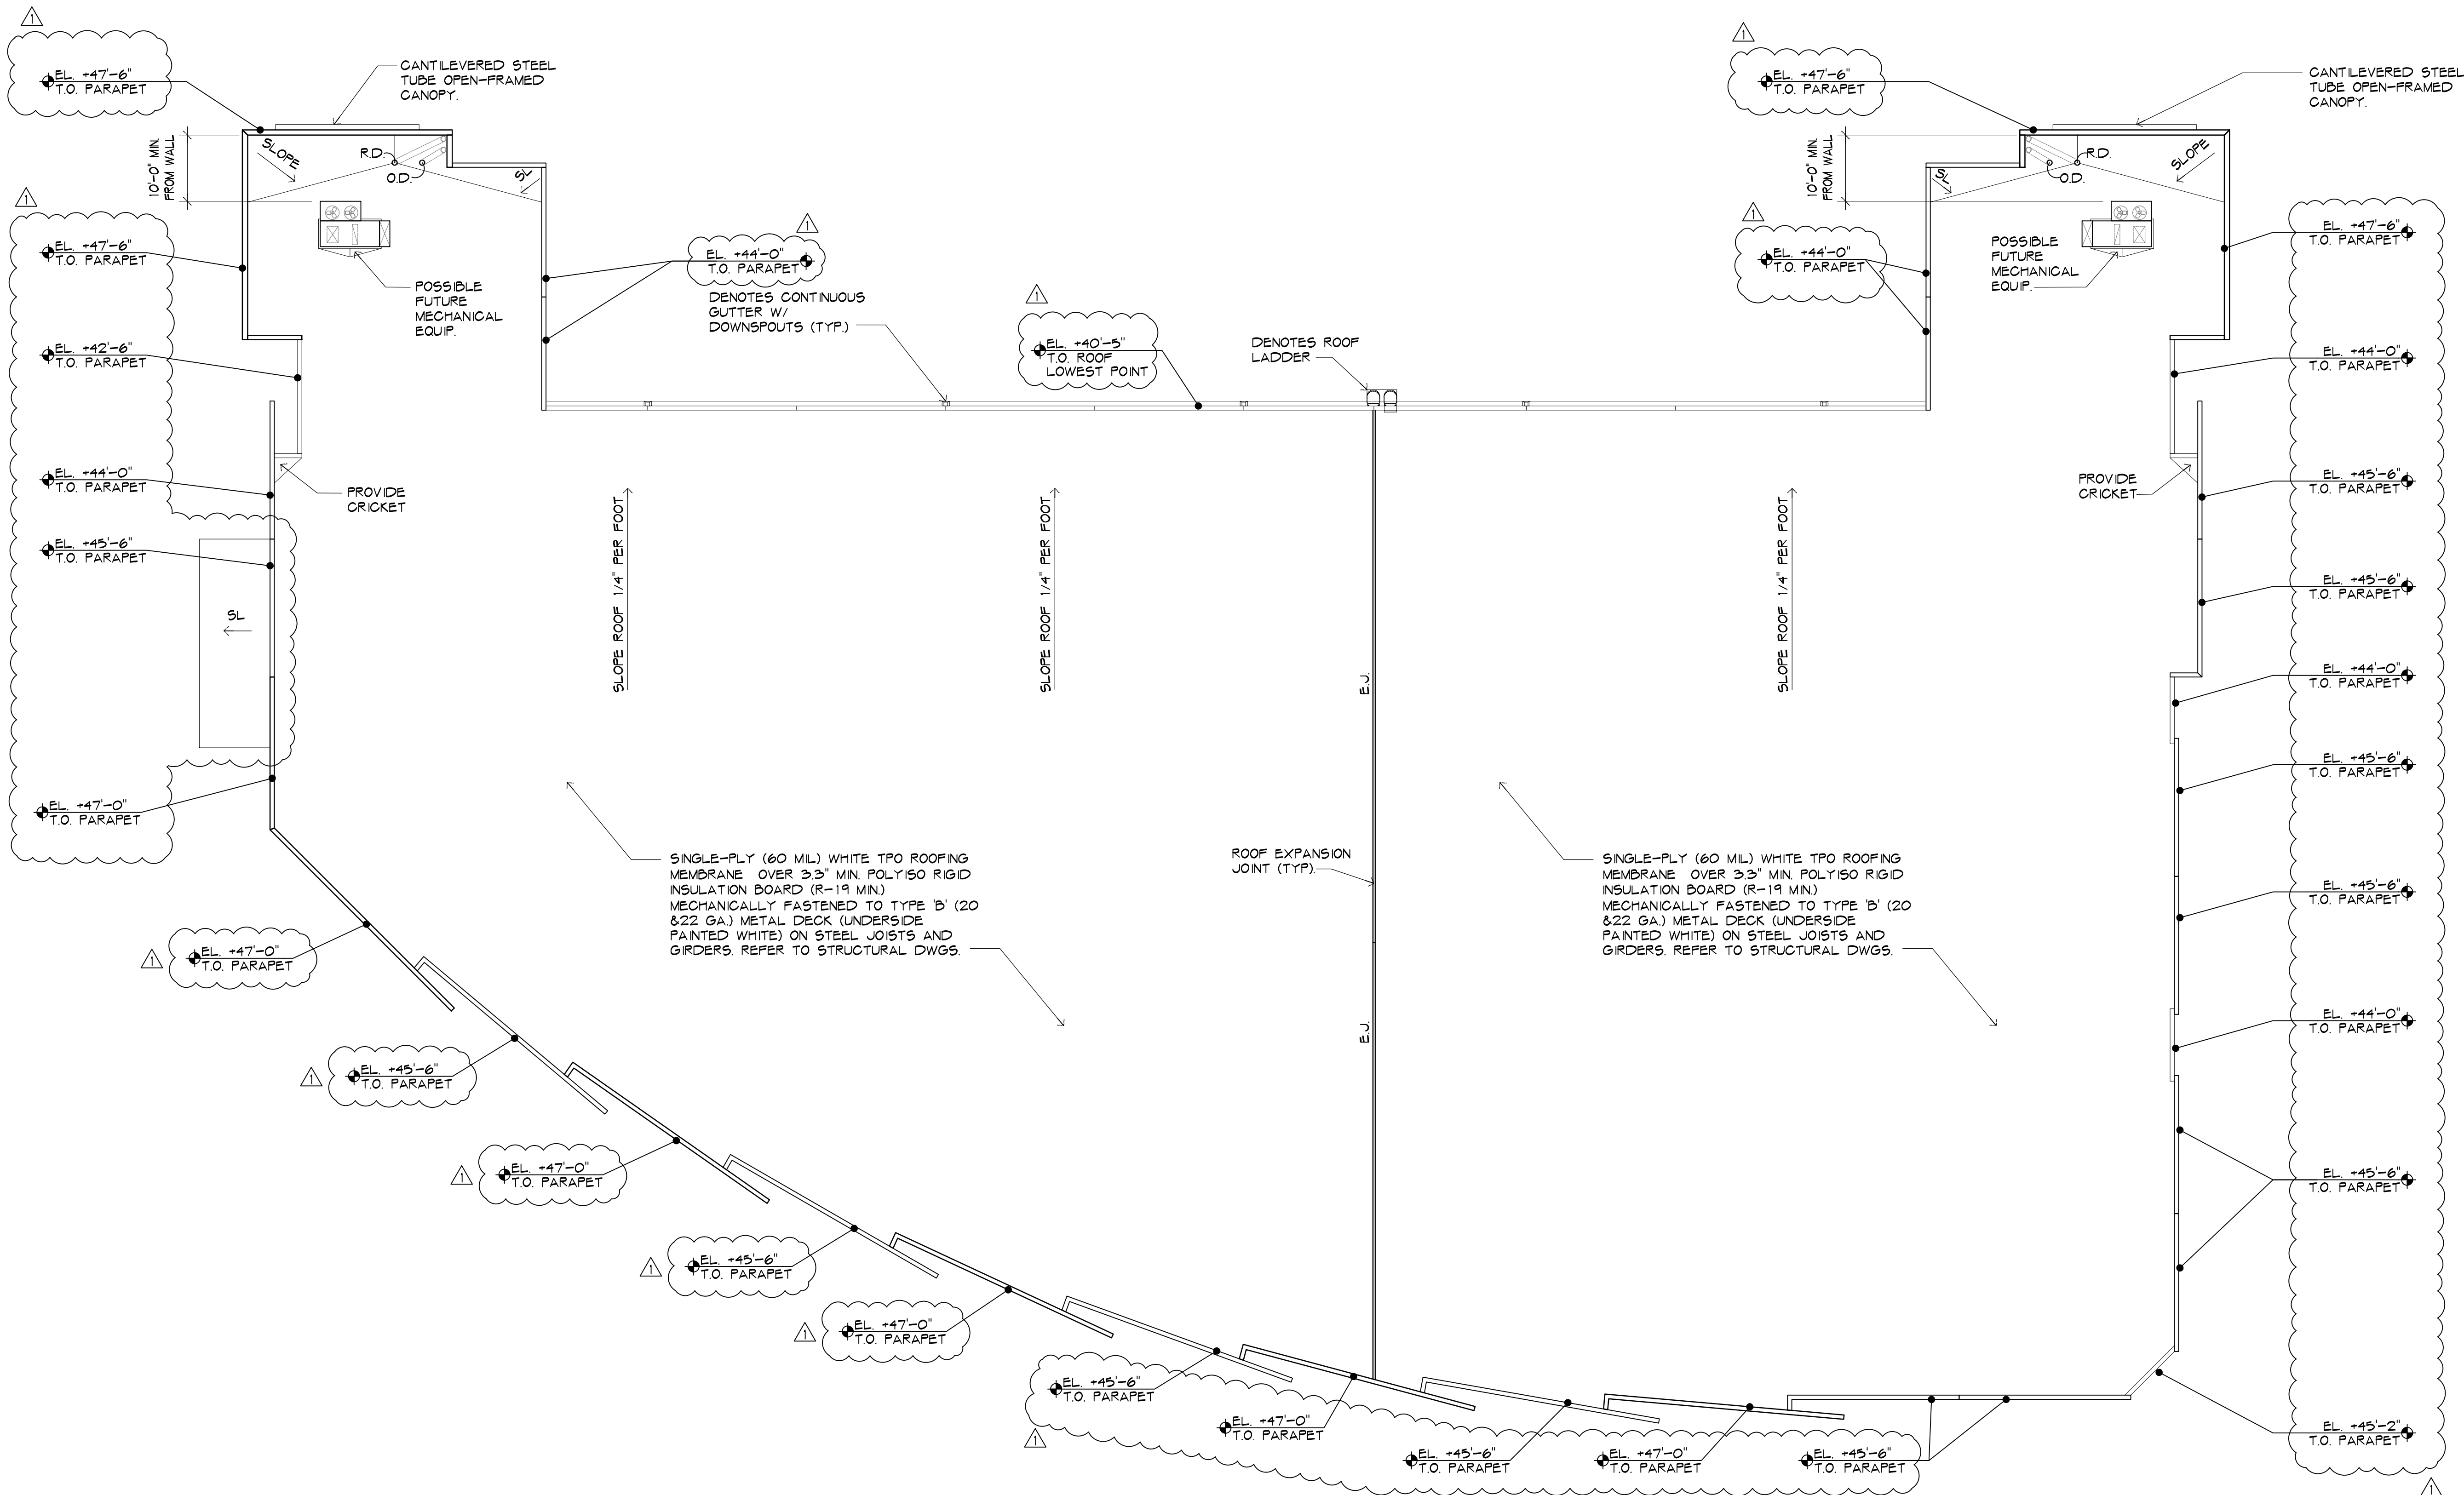

AAC

PZ22-12000042  
03/07/2023