


DRC

PZ25- 12000046  
01/21/2026

ROOF PENETRATION NOTE

ALL ROOF PENETRATIONS SHALL BE IN CENTER THIRD PART OF FLAT ROOF PORTION WHEN POSSIBLE TO REDUCE FROM FIELD OF VIEW. GENERAL CONTRACTOR SHALL COORDINATE WITH PLUMBING & MECHANICAL SUBCONTRACTOR PRIOR TO START OF WORK.

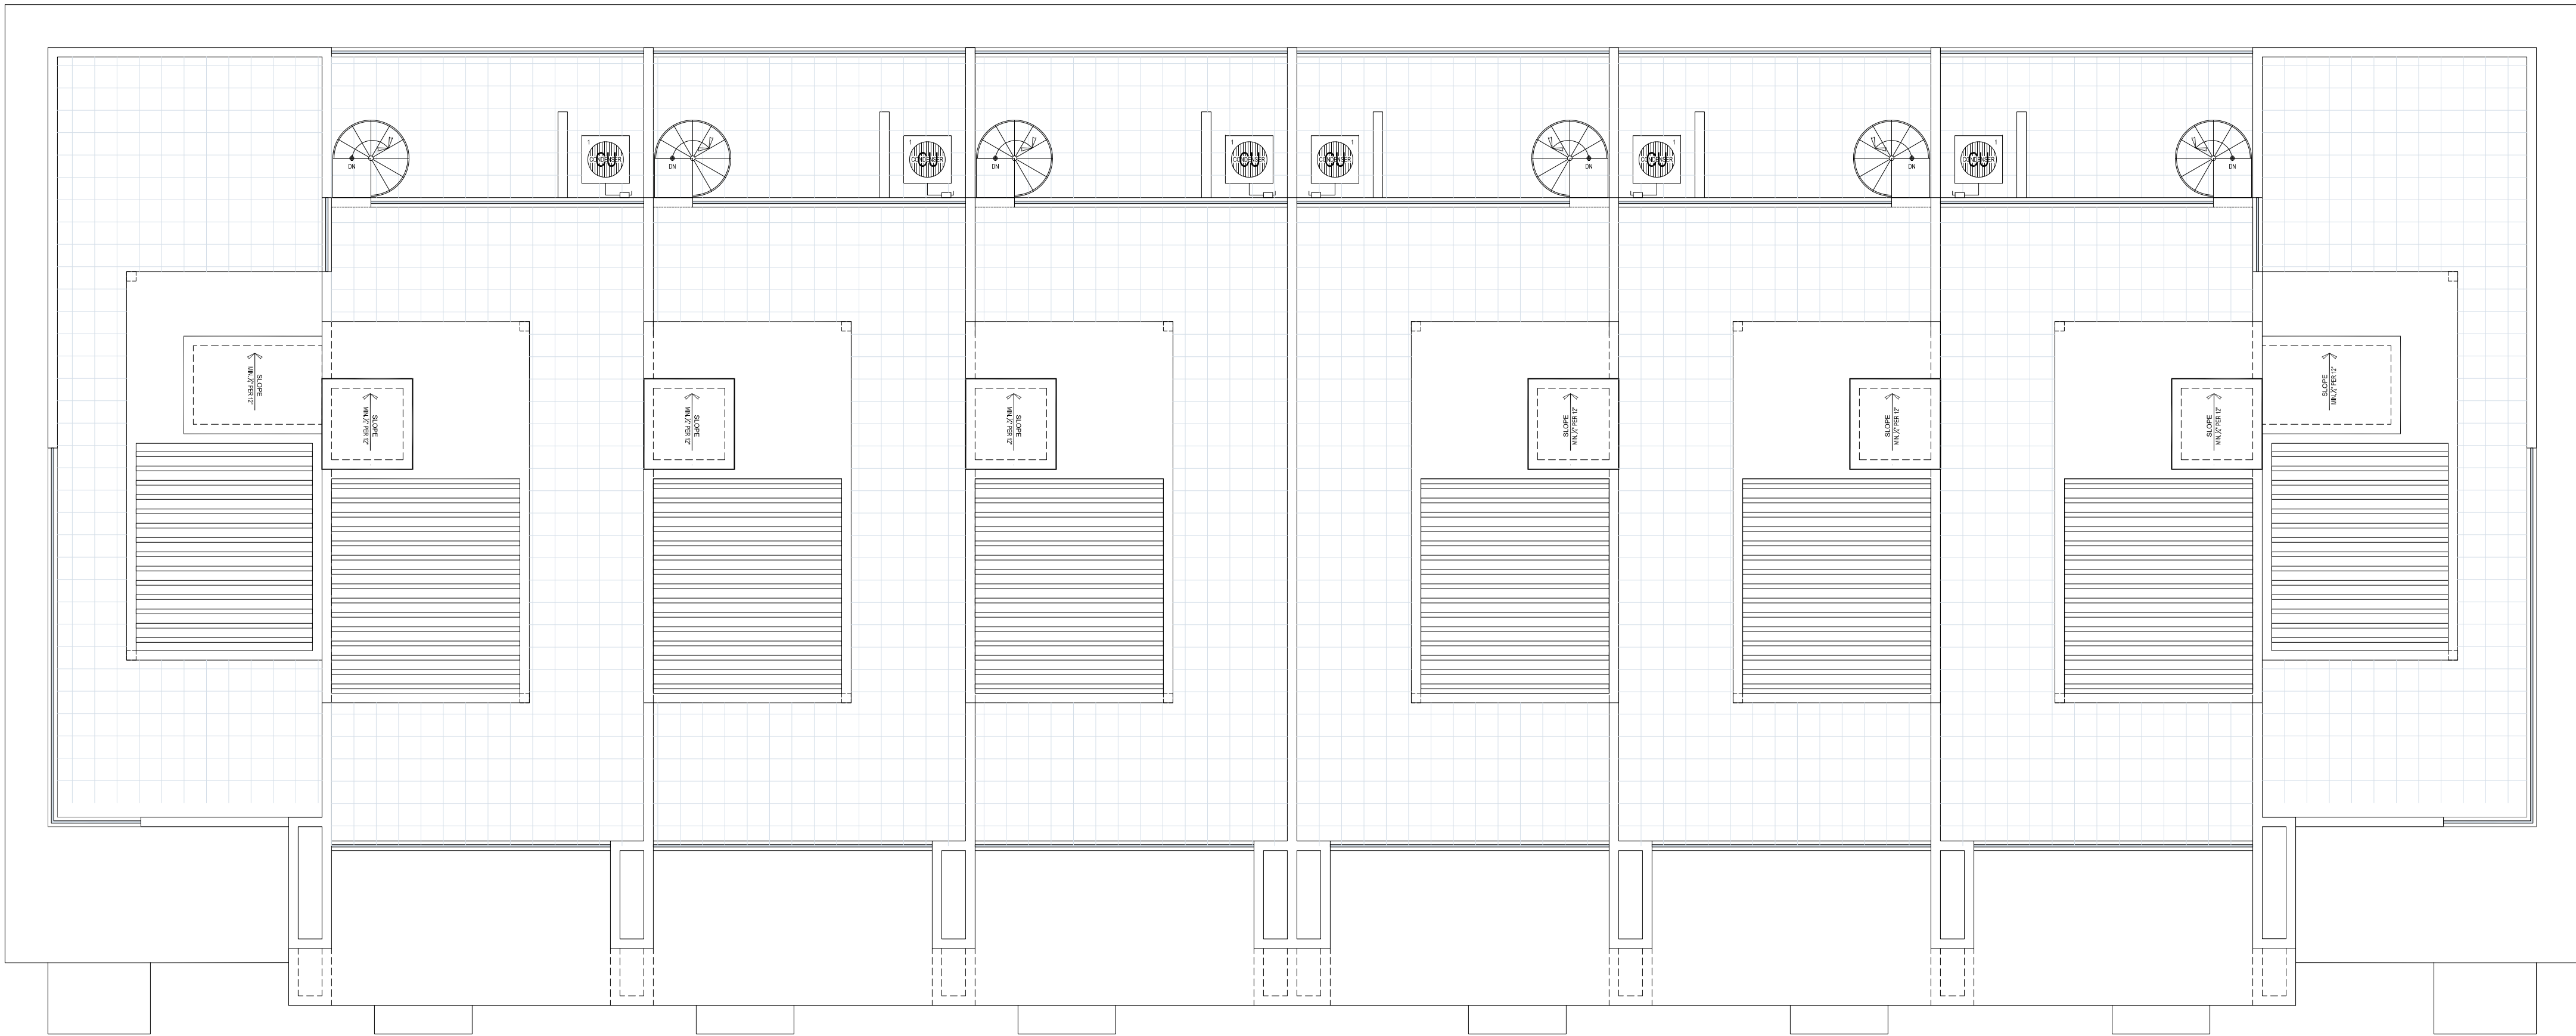

ROOF PLAN

SCALE: 1/8" = 1'-0"

#25009

architecture + energy of intelligence

INTELAE

S.E. 5TH STREET TOWNHOMES

FOR: MARSAL MAINTENANCE CORP.

3305 S.E. 5TH STREET


POMPANO BEACH, FL 33062

REVISIONS:

DRC ZONING REVIEW

12-1-2025

architect

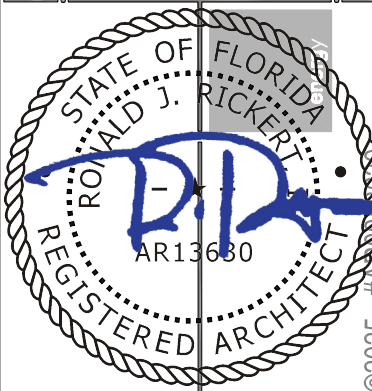

DATE: 9-2-2025  
DRAWN / CHECKED: LNJ/LJR  
PERMIT: .  
CONSTRUCTION: .

A3.0