




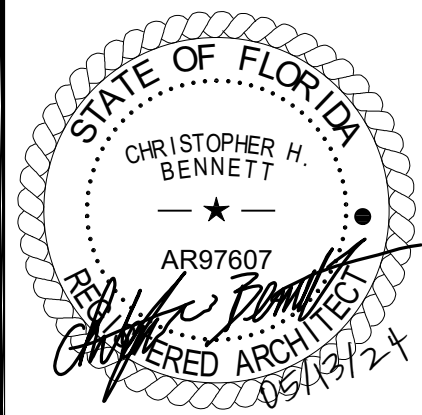
UNIT MATRIX										
TYPE		MARK	FLOORS				TOTALS	%		
			1ST	2ND	3RD	4TH				
DBL. QUEEN		DQ1.1	0	3	3	3	9	27	40.3 %	3
DBL. QUEEN		DQ1.2	0	1	1	1	3			
DBL. QUEEN		DQ1.3	0	1	1	1	3			
DBL. QUEEN		DQ1.4	0	1	1	1	3			
DBL. QUEEN		DQ1.5-C	0	0	1	1	2			
DBL. QUEEN		DQ2.1	0	1	2	2	5			
DBL. QUEEN STUDIO ACCESSIBLE		DQ3.1-A	0	0	1	1	2	40	59.7 %	4
KING		K1.1	0	2	3	3	8			
KING		K1.2	0	1	1	1	3			
KING		K1.3	0	1	1	1	3			
KING		K1.4	0	1	1	1	3			
KING		K1.5	0	1	1	1	3			
KING		K1.6	0	1	1	1	3			
KING		K1.7	0	0	1	1	2			
KING		K2.1	0	3	5	5	13			
KING STUDIO ACCESSIBLE		K3.1-A	0	0	1	1	2			
TOTALS:			0	17	25	25	67			7

JOB NUMBER
22031


ISSUE DATE
05-13-24

REVISIONS

CDG II, L.L.C. © 2024



CHRISTOPHER
HOWARD BENNETT
ARCHITECT AR97607
EXP: 2/28/2025

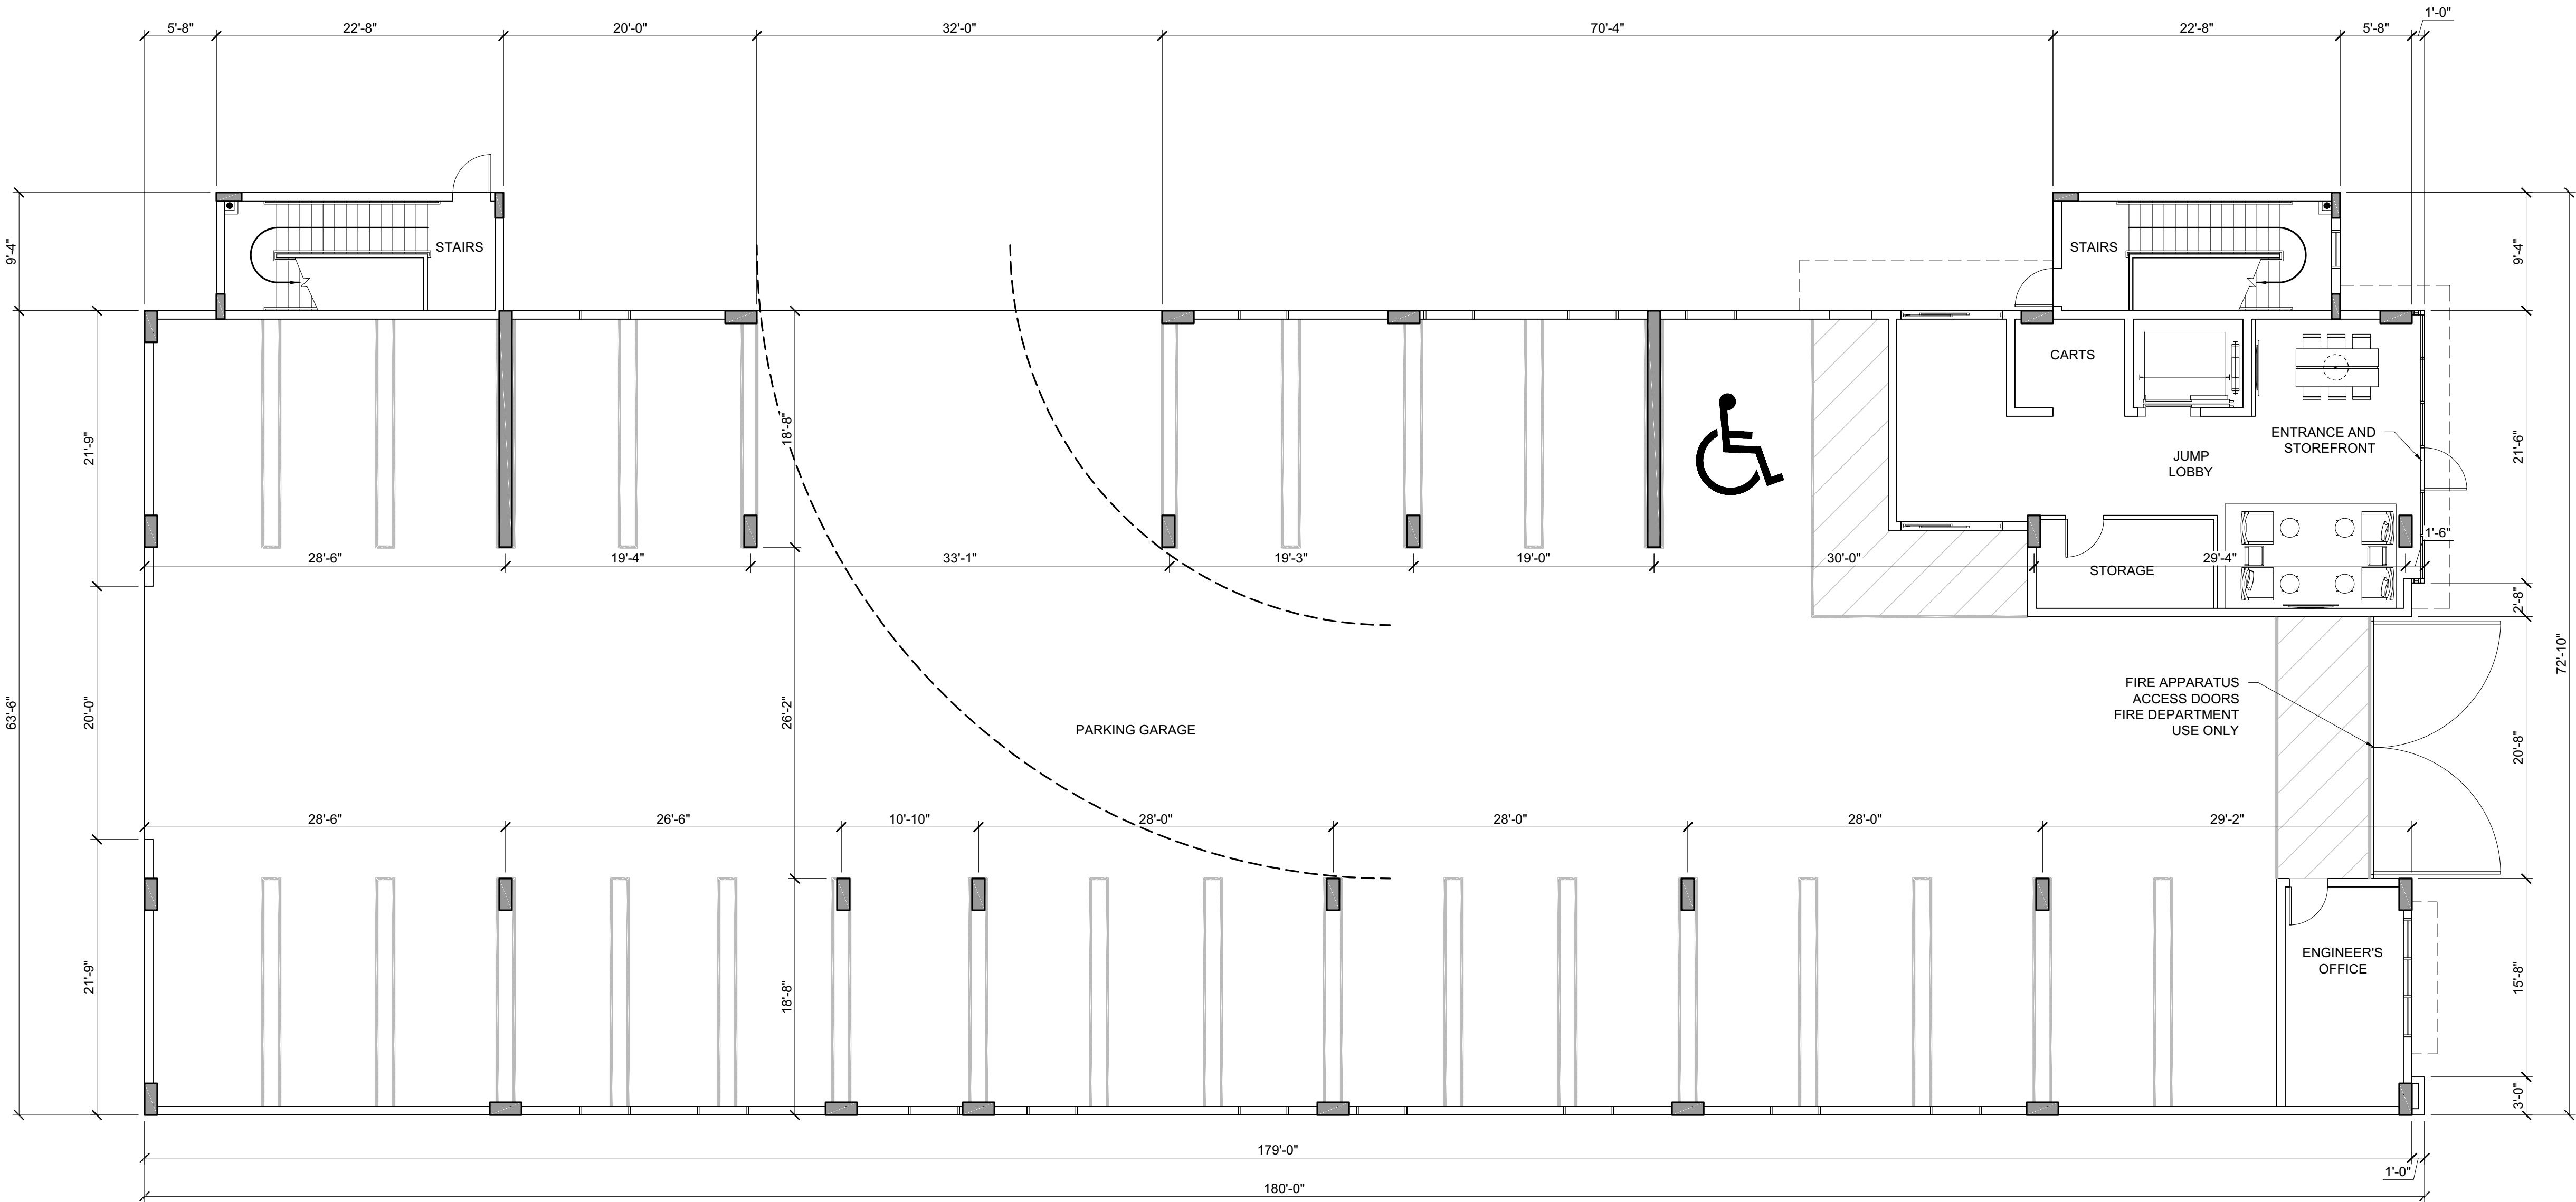

 1ST FLOOR PLAN 1

SCALE: 1/8" = 1'-0"

HOTEL: 1,368 SF
GARAGE: 10,381 SF
TOTAL: 11,749 SF

CONDO HOTEL

872 E MCNAB ROAD POMPANO BEACH, FLORIDA 33060

ARCHITECTURE | PLANNING | INTERIOR DESIGN | PROCUREMENT

CENTRAL DESIGN GROUP II • 3200 PENN TERRACE, SUITE 100 • COLUMBIA, MISSOURI, 65202 • TEL: 573.441.9391



centraldesign
group II

FLOOR PLANS
1ST FLOOR



PZ23-12000045
07/03/2024