


100

LOT - 5, BLOCK - 5
OWNER: ATLANTIC MAGNET PROPERTIES LLC,
ID# 494306AL0070

5/8"

CALCULATION SUMMARY						
LABEL	UNITS	AVG	MAX	MIN	AVG/MIN	MAX/MIN
PROPERTY LINE	Fc	0.62	3.3	0.0	N.A.	N.A.
SITE	Fc	1.36	6.7	0.0	N.A.	N.A.

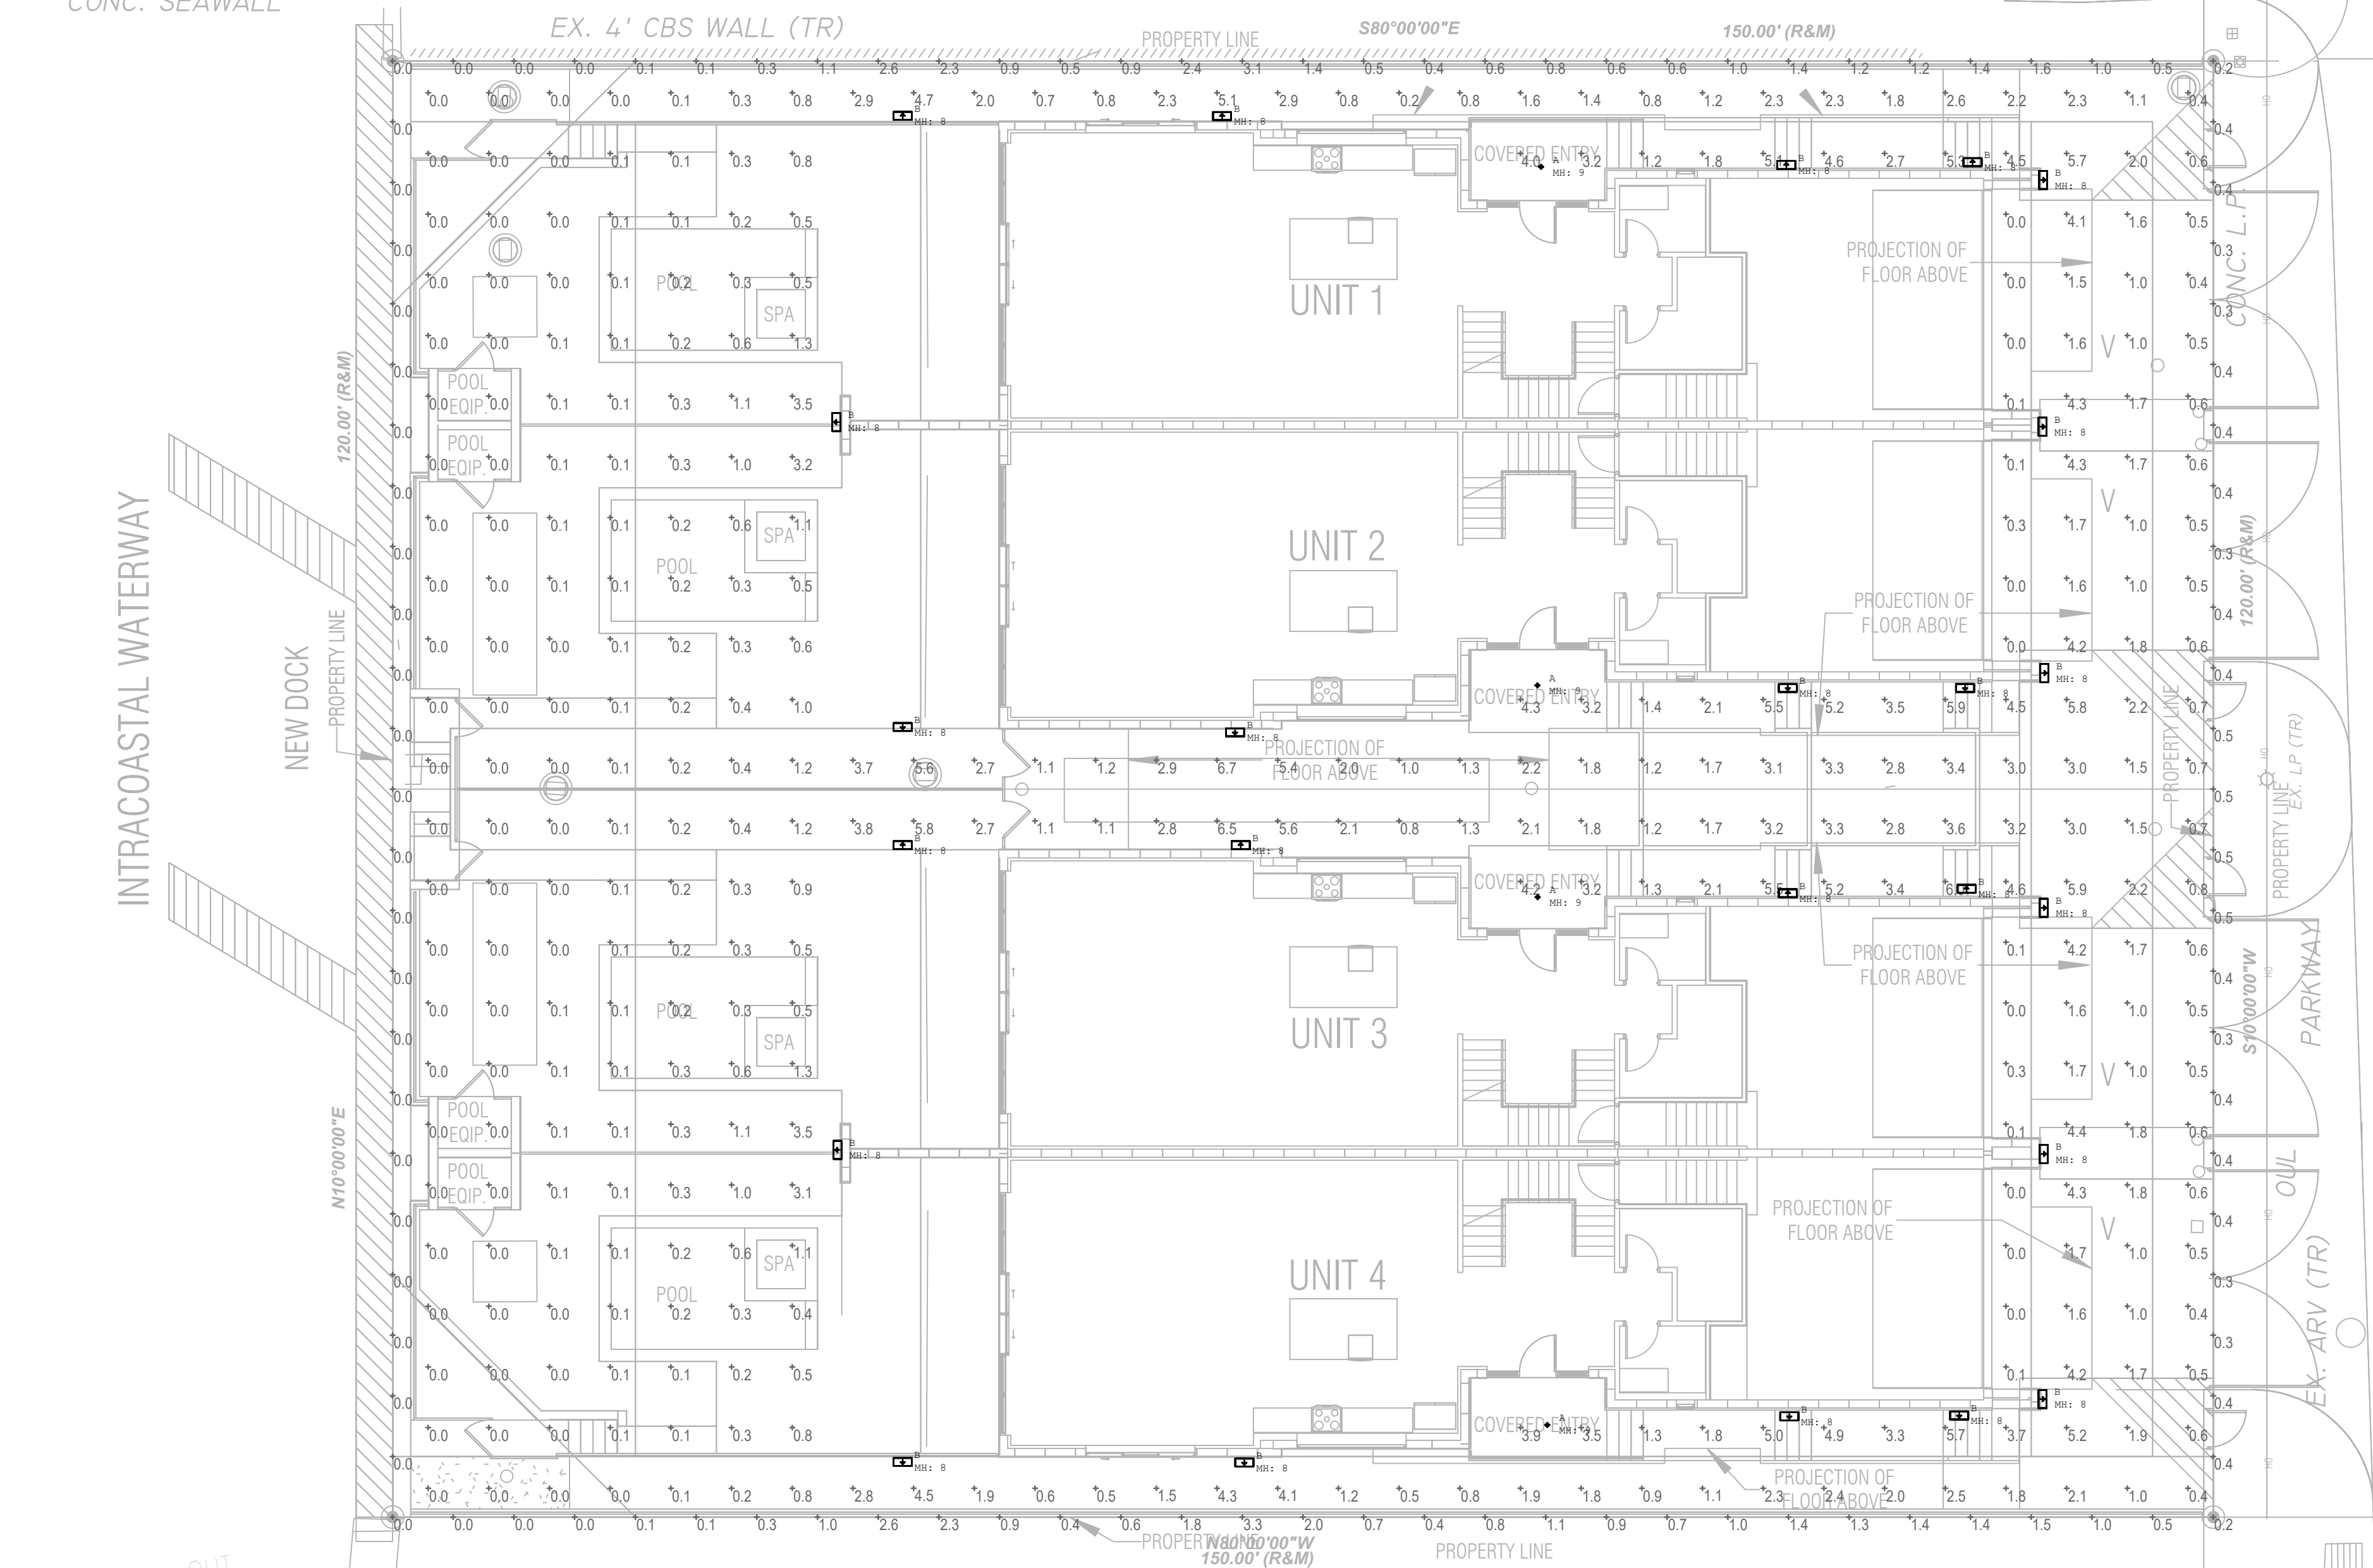

LOT - 8
BLOCK - 5
OWNER: BARROS,RUSDAEL ANDONIAN,SCOTT ETAL
ID# 494306110511

EX. SAN. MH#1
(TR)

[illegible]

Client: **RIVER DEV, LLC**
Project: **RIVERSIDE TOWNHOMES**
Address: **117 S RIVERSIDE DRIVE,
POMPAHO BEACH, FL. 33062**

Job No: _____
 Drawn By: _____
 Scale: **AS SHOWN**
 Date: **05-16-2025**

**ARCH
TEK**
4001 N Ocean Boulevard #B704
Boca Raton, FL 33431

A rabbitoot:

[illegible]

PHOTOMETRIC
SITE PLAN -
ELECTRICAL

E-102

SGM
ENGINEERING

935 LAKE BALDWIN LANE
ORLANDO, FL 32814
TEL: 407-767-5188
FAX: 407-767-7777
CADD0005208

WWW.SGMENGINEERING.COM
SGM #: 2024-413 COPYRIGHT © 2022 SGM ENGINEERING, INC. PZ25-1200000

06/18/2025