
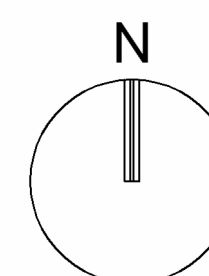


1. FLOOR PLAN MAY CHANGE DUE TO BUILDING PERMIT REQUIREMENTS.
2. A CHANGE OF USE WILL BE REQUIRED WITH THE PROPOSED CONVERSION.
3. ALL CONVERSIONS WILL COMPLY WITH THE FLORIDA BUILDING CODE.

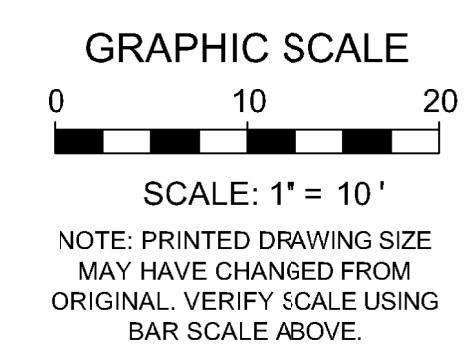

Florida Engineering Business License: CA7928
Florida Surveyor and Mapper Business License: LB6860
Florida Landscape Architecture Business License: LC26000457

[illegible]

BID-CONTRACT:


PARENT
INFORMATION &
RESOURCE CENTER

817 N DIXIE HIGHWAY


CONCEPTUAL UNIT PLAN

PZB

| | |
|---------------------|----------|
| SHEET NUMBER | SP-101 |
| PZ5-05000005 | |
| 01/28/2026 | 15594.00 |
| NUMBER | |

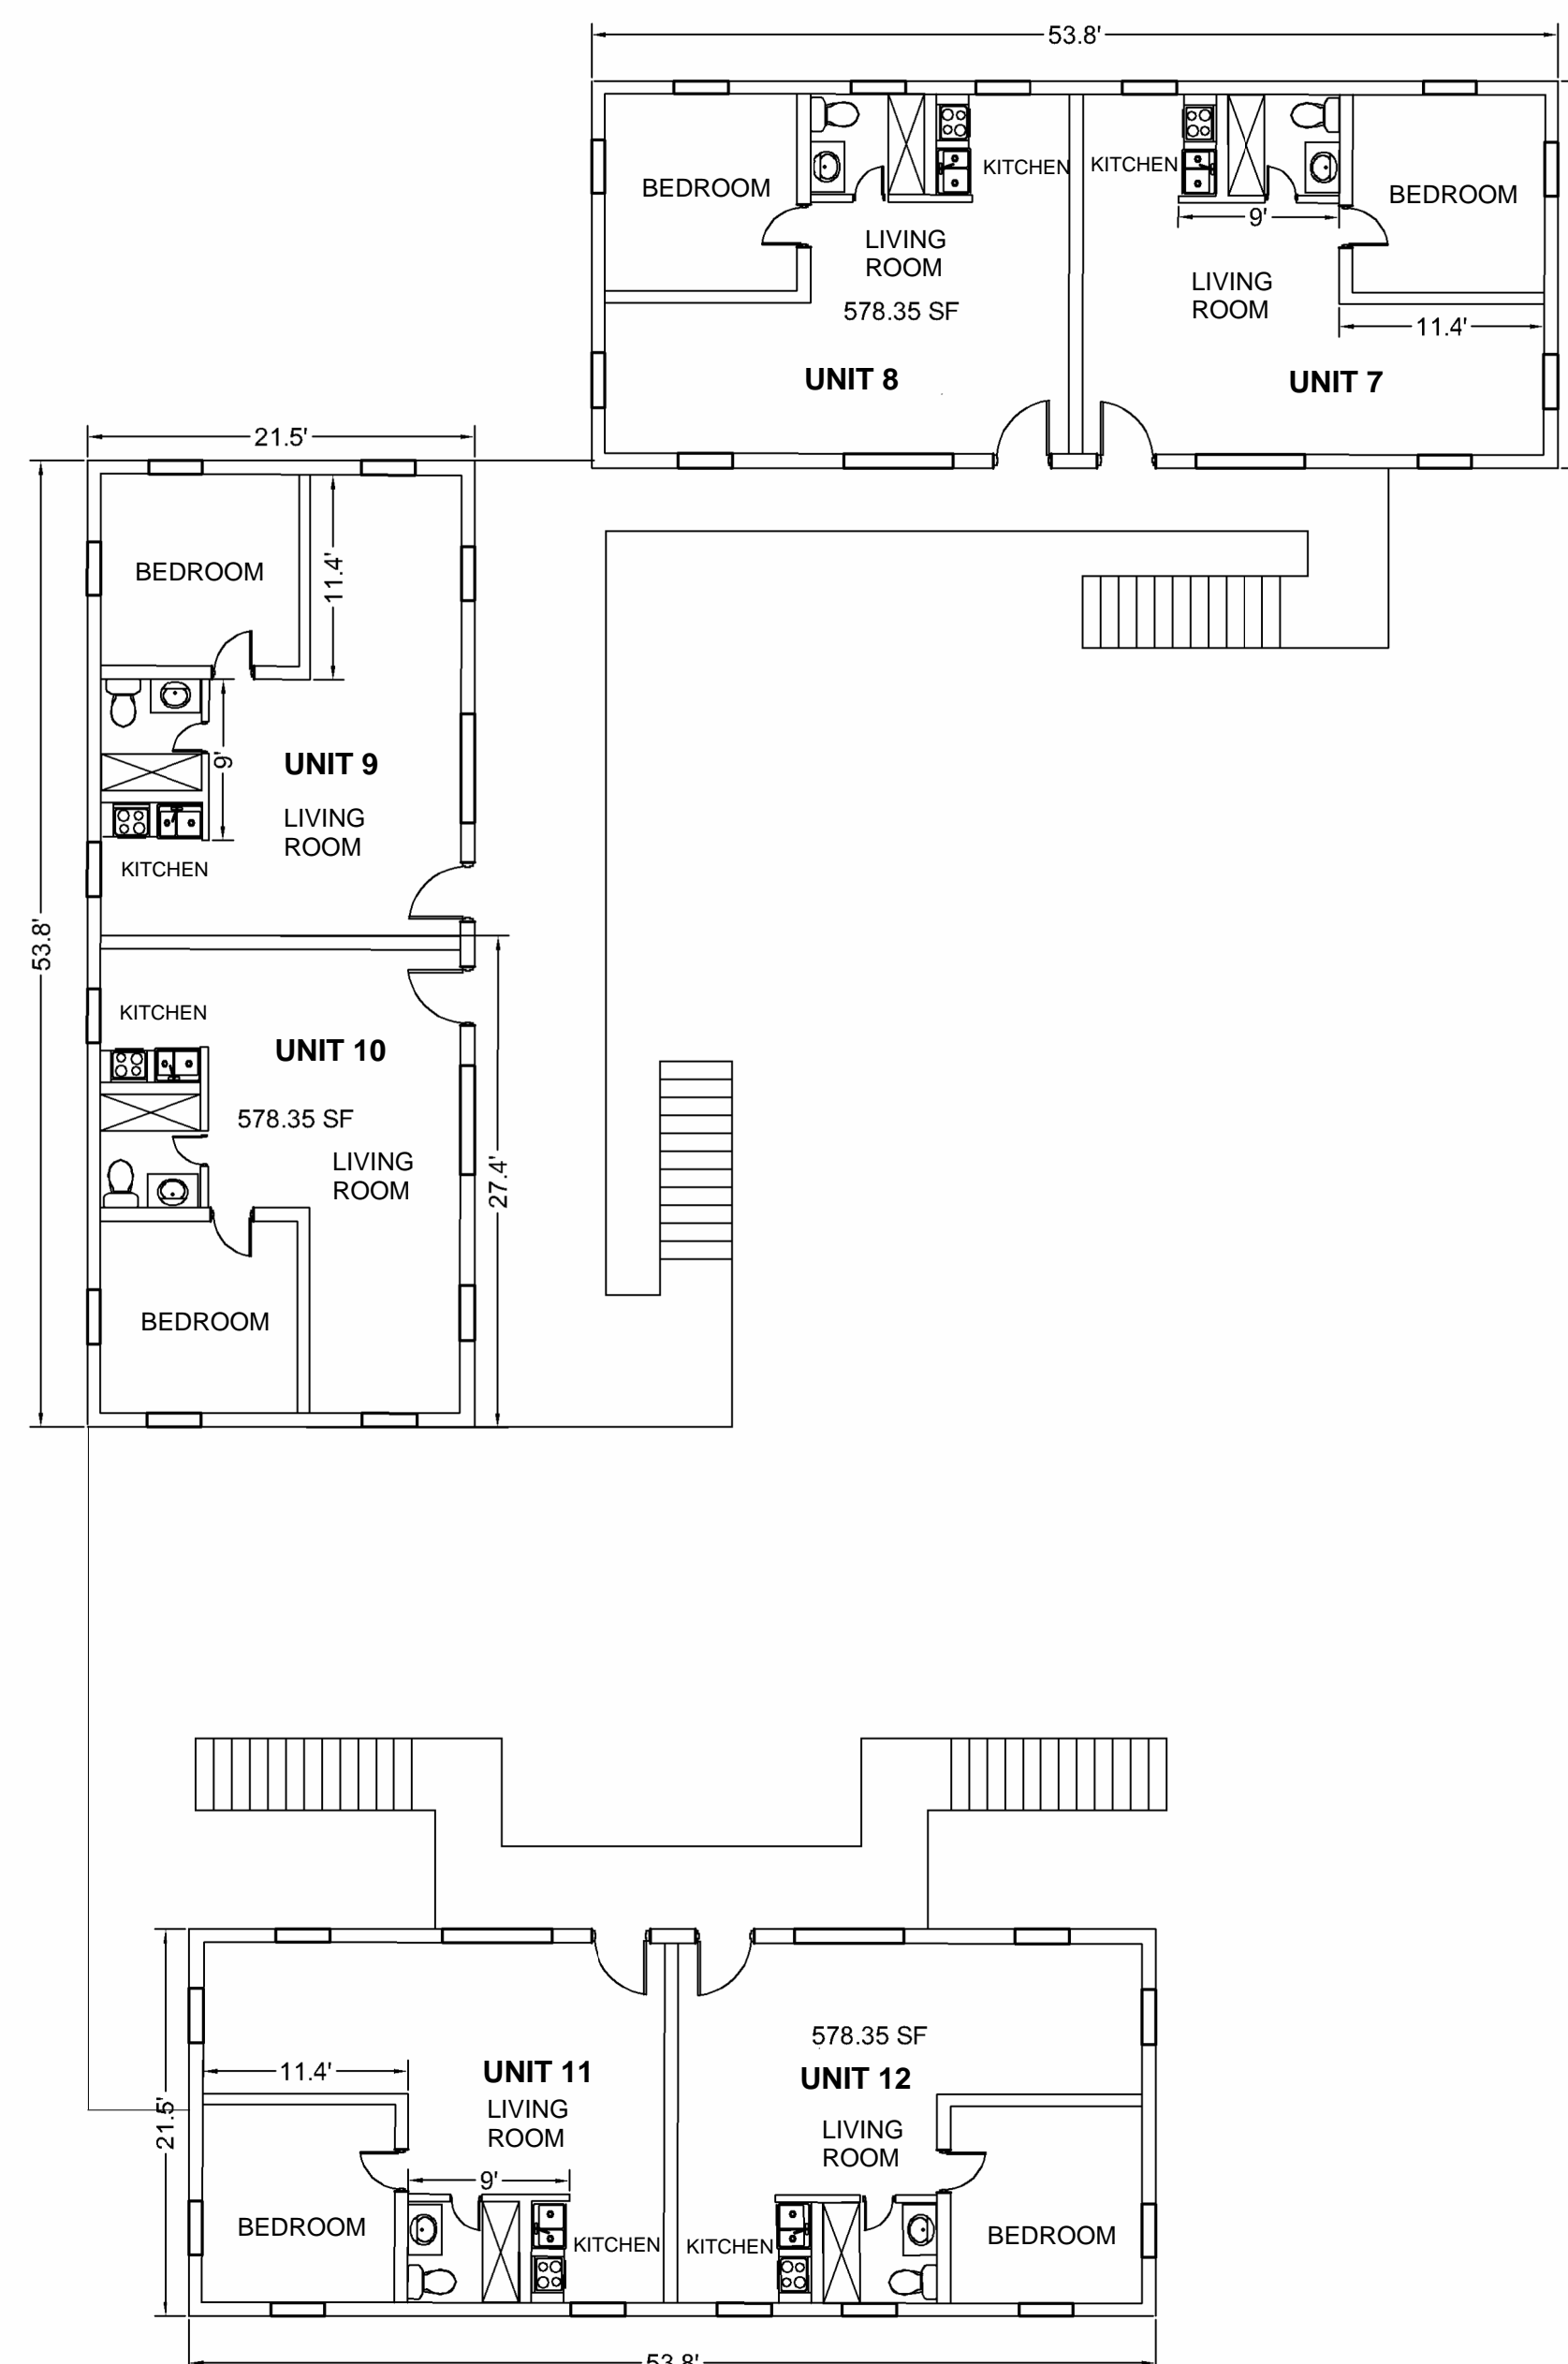

SECOND FLOOR CONCEPTUAL UNIT PLAN

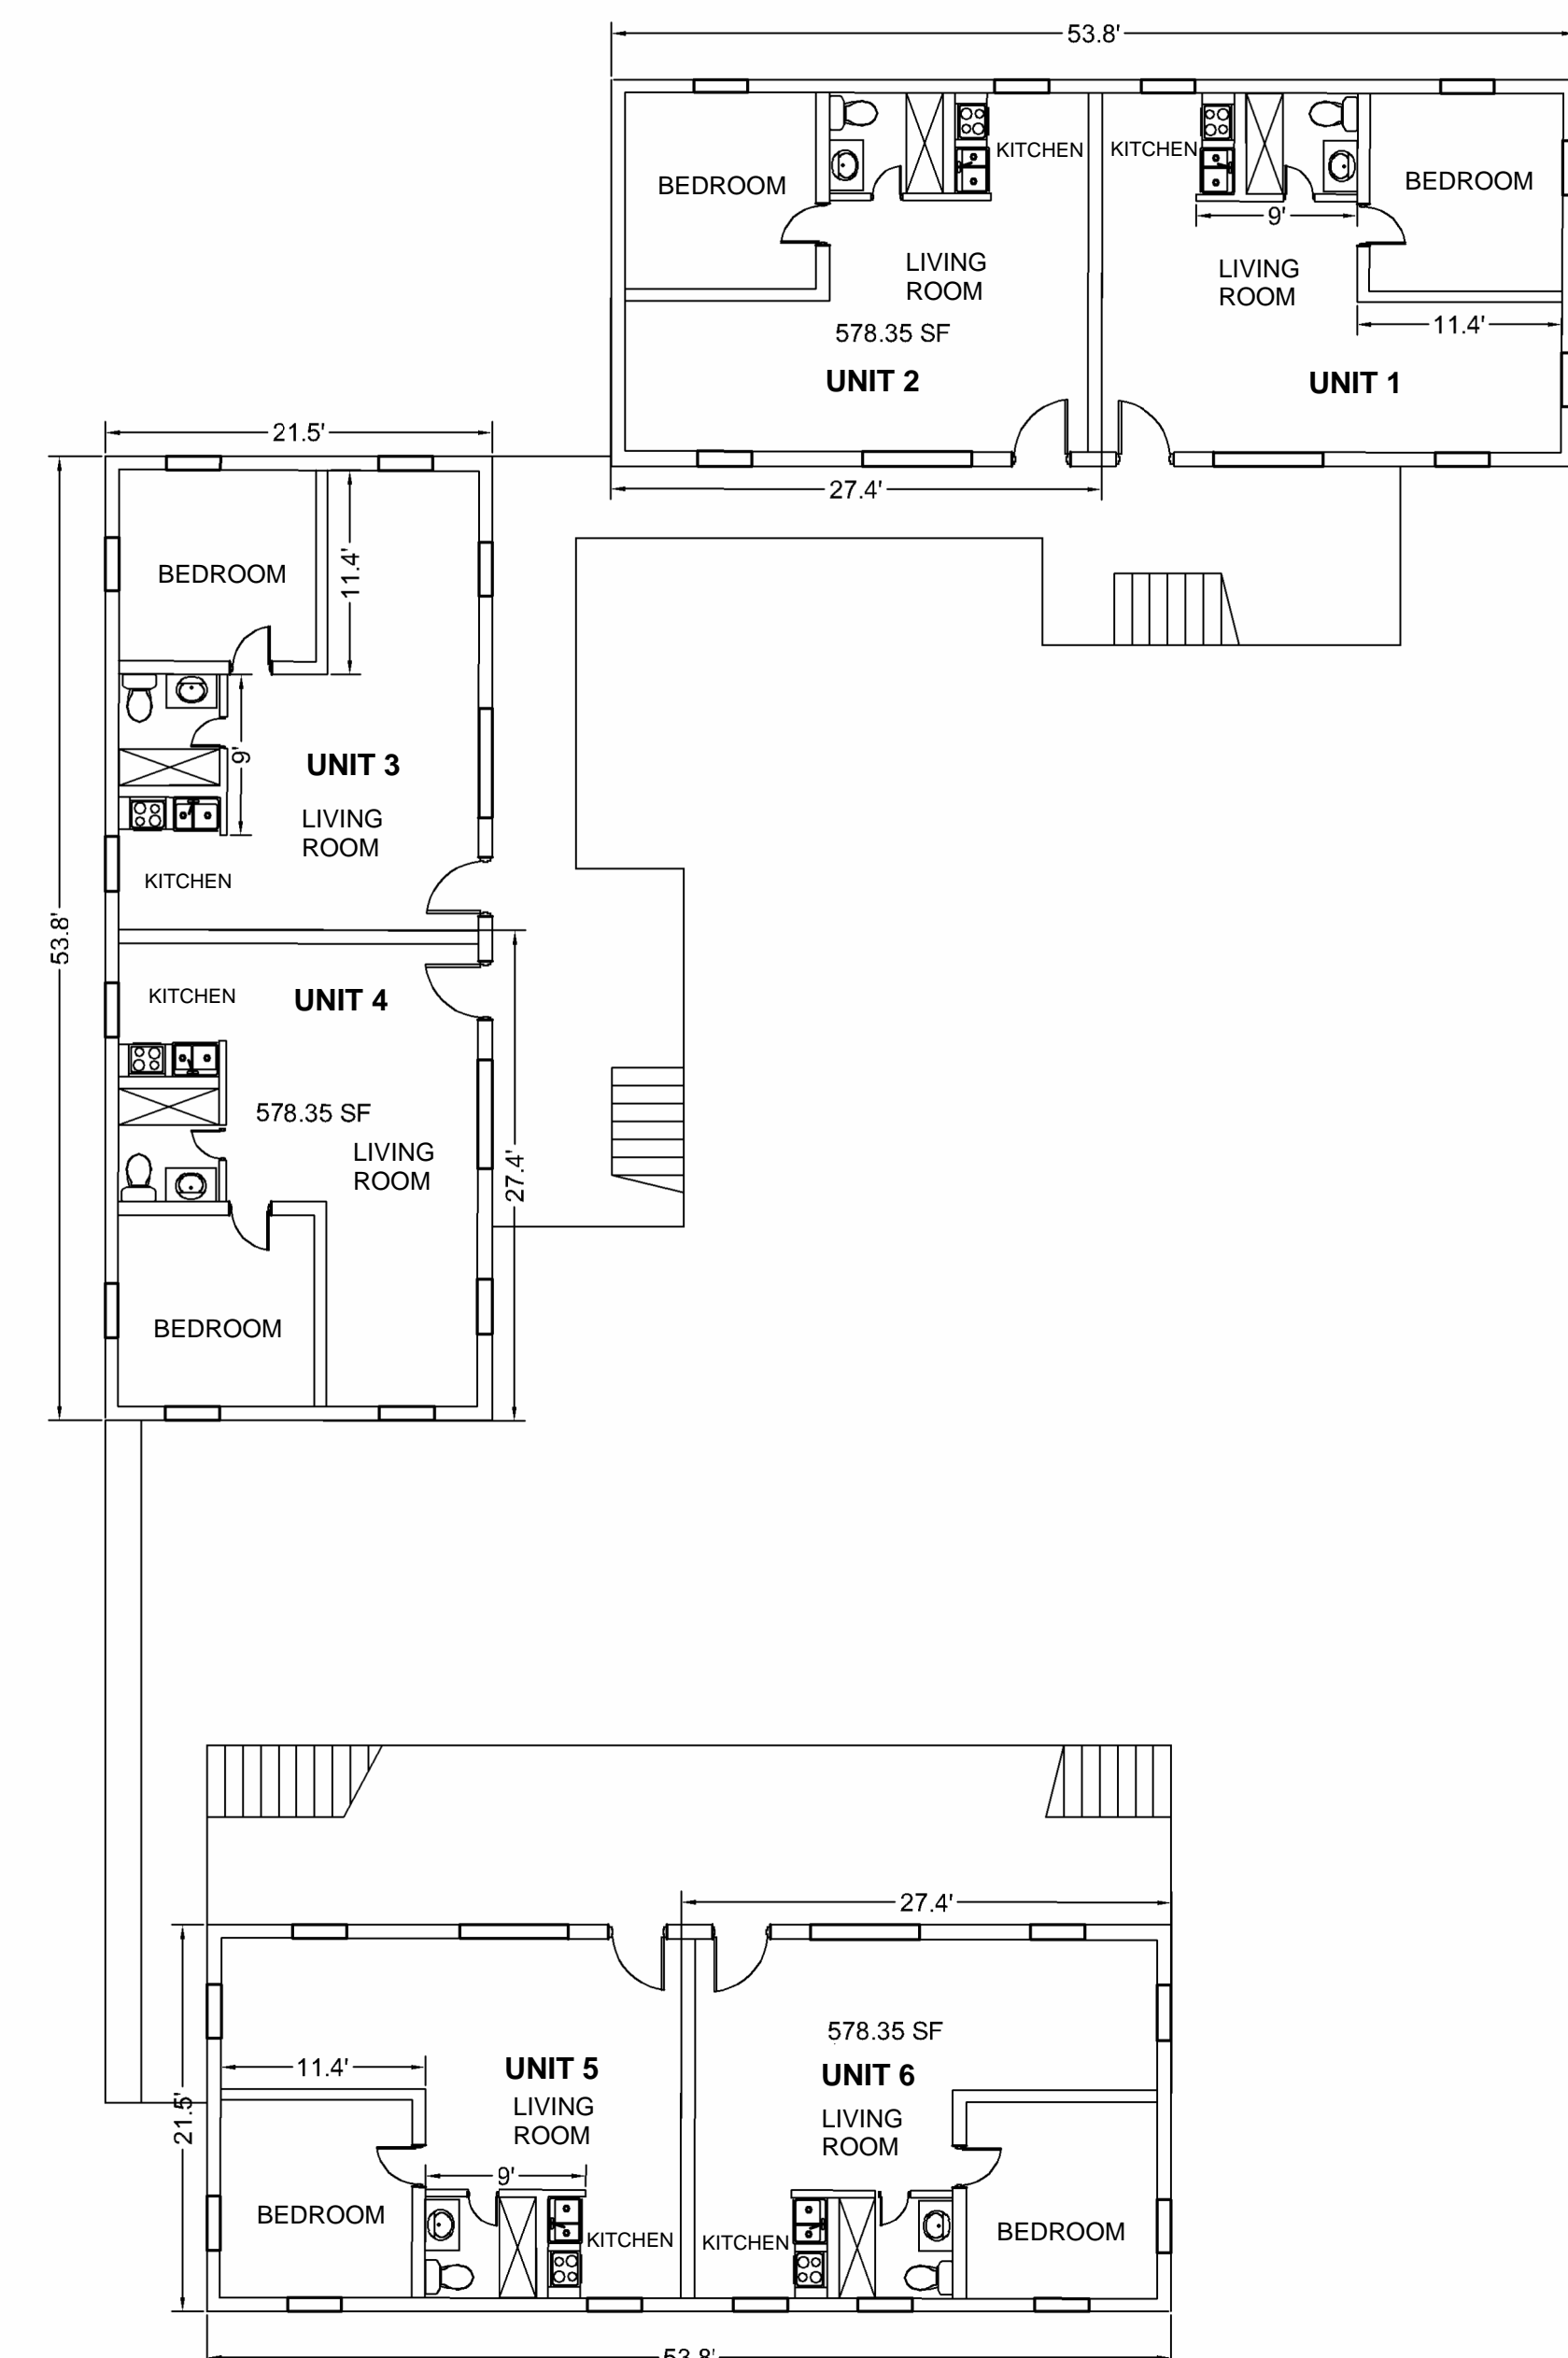

FIRST FLOOR CONCEPTUAL UNIT PLAN