



DRC

PZ25-12000046
06/03/2026

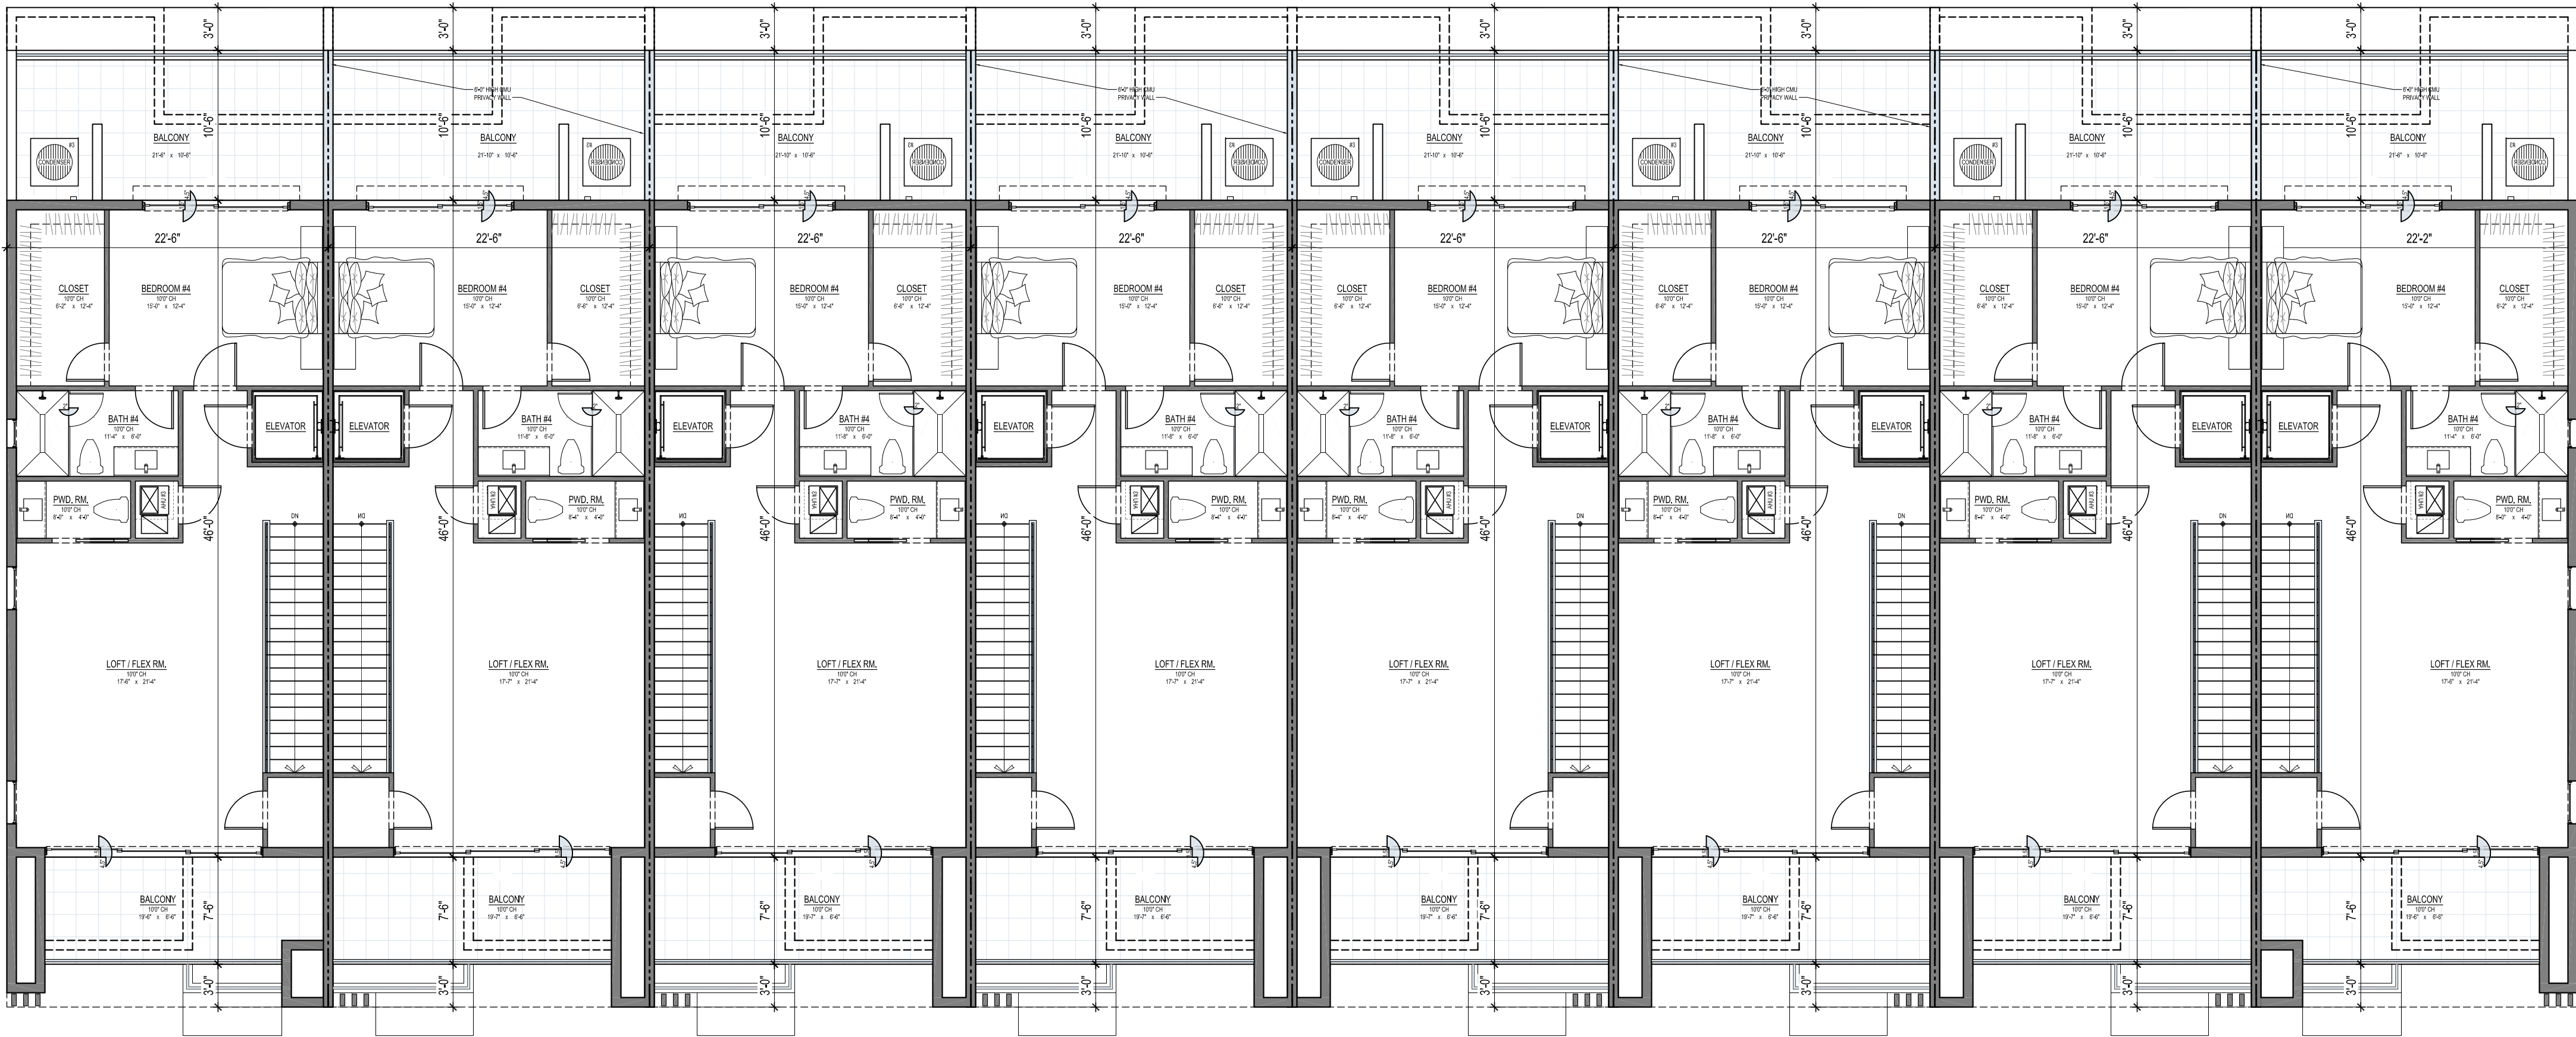


3RD FLOOR PLAN

SCALE: 1/8" = 1'-0"

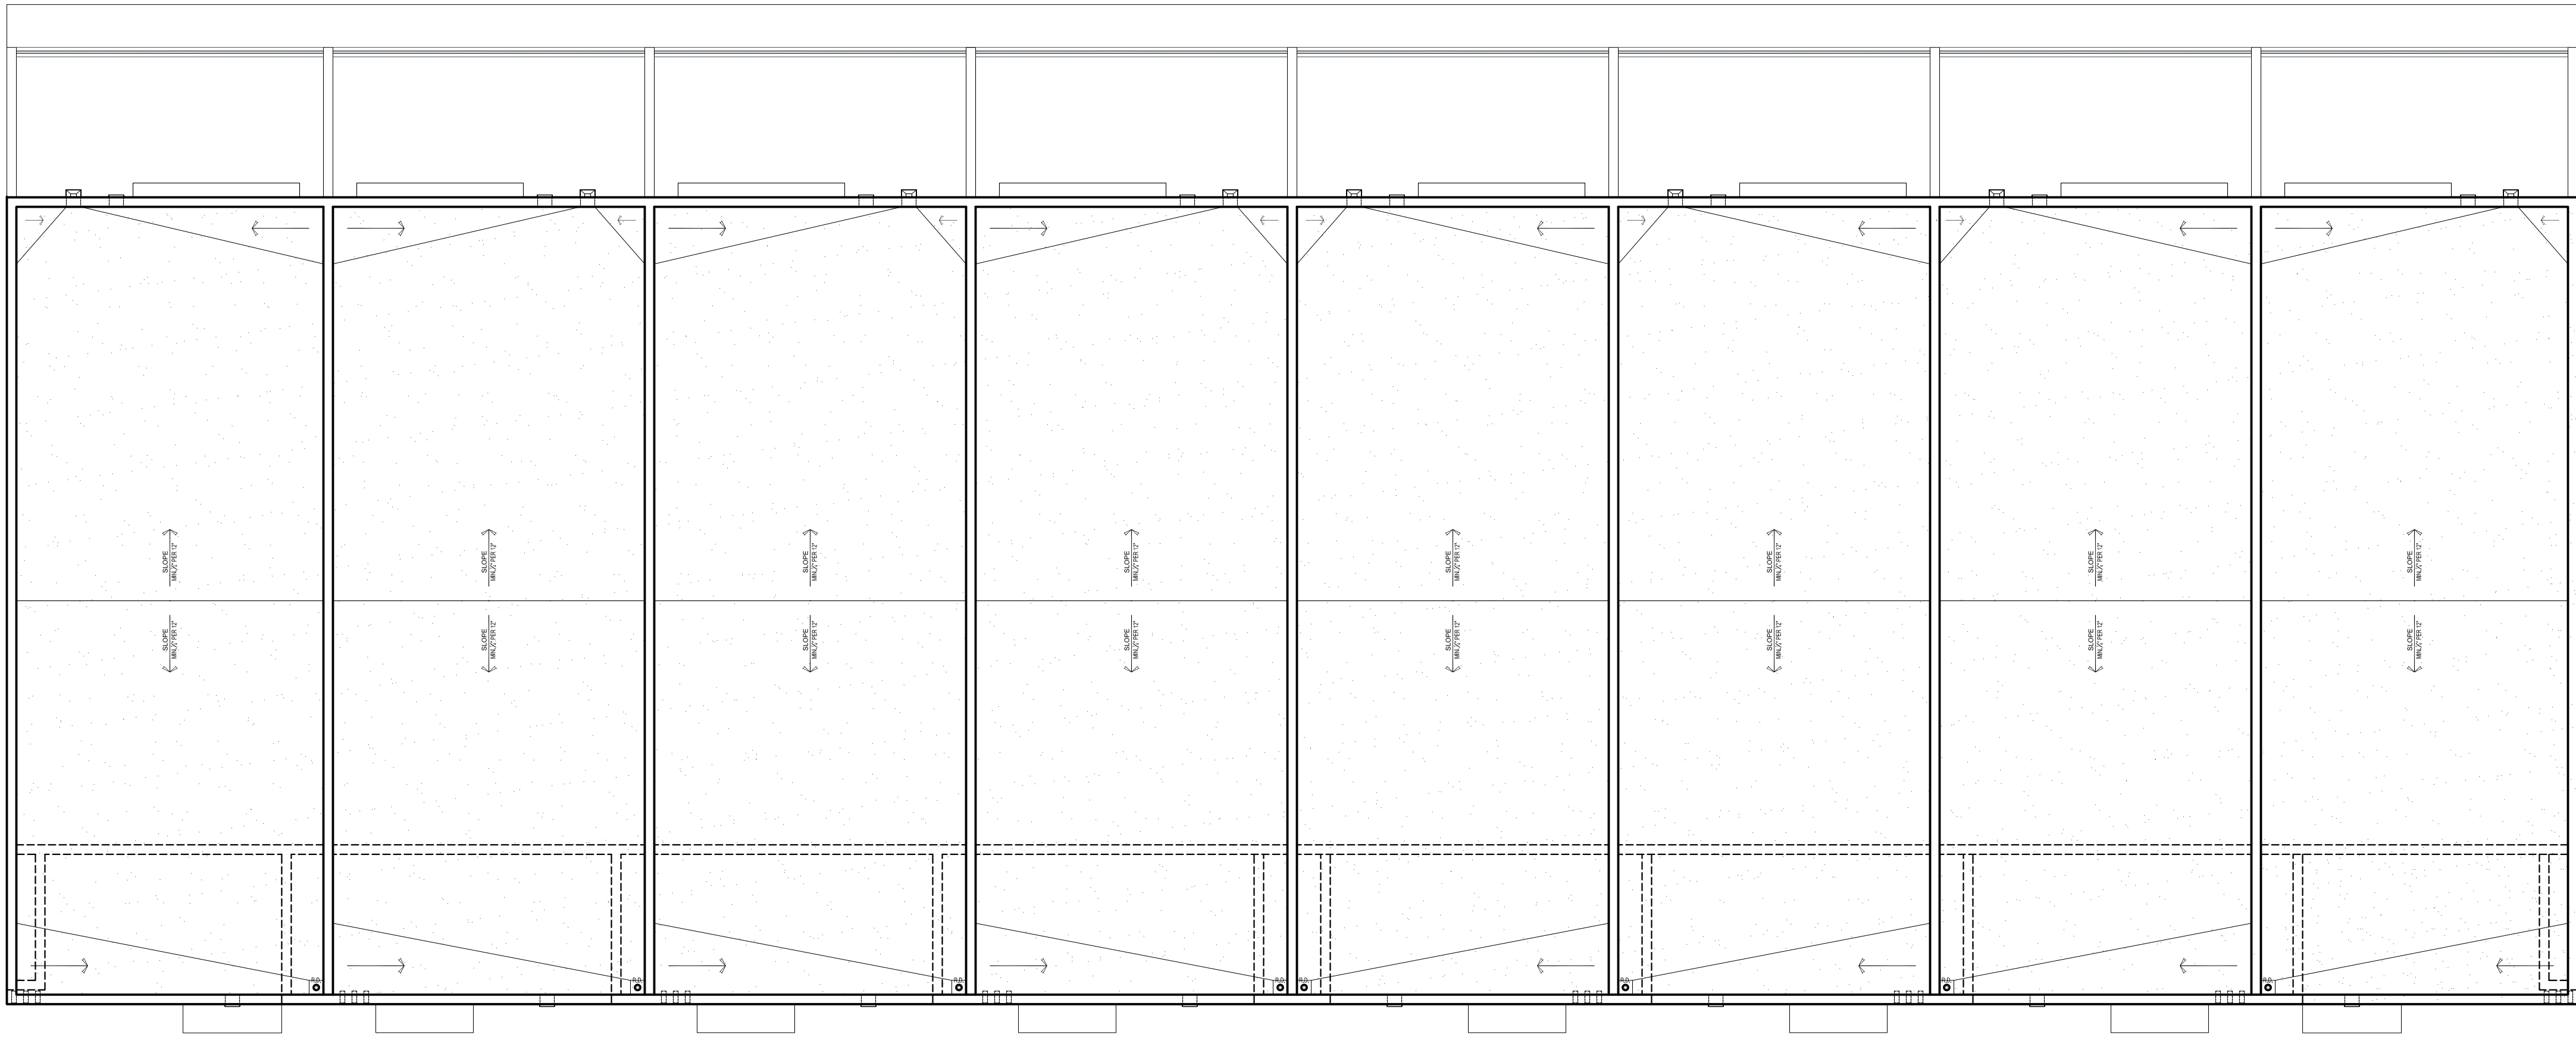

ROOF DECK PLAN

SCALE: 1/8" = 1'-0"

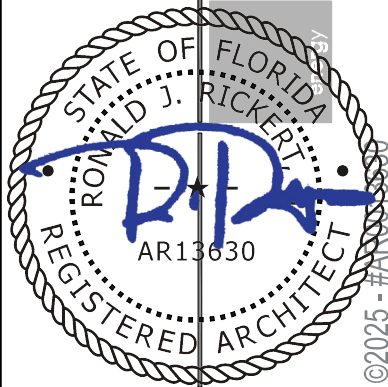

A2.0

DATE: 9-2-2025
DRAWN / CHECKED: LNU/LJR
PERMIT: -
CONSTRUCTION: -

REVISIONS:
DRC ZONING REVIEW
DRC ZONING RESUBMITTAL
DRC ZONING RESUBMITTAL

12-1-2025
3-2-2026
4-28-2026

S.E. 5TH STREET TOWNHOMES
FOR: MARSAL MAINTENANCE CORP.
3305 S.E. 5TH STREET
POMPANO BEACH, FL 33062

architecture + energy of intelligence

INTELAE
offices: 561.672.7124 website: intelae.com
1615 south federal highway + suite 206
boca raton + florida + 33432

#25009