

Luis Julio
Gonzalez
Montaner
Architect
Services
Inc.

Digitally signed by
Luis Julio Gonzalez
Montaner
DN: cn=Luis Julio
Gonzalez Montaner,
o=South East
Architect Services
Inc, ou=AR97318,
email=julio@searchi
tects.com, c=US
Date: 2021.10.12
13:48:49 -04'00'

REVISIONS:

1	OWNER	05-20-18
2	OWNER	06-20-18
3	OWNER	10-12-18
4	OWNER	1-31-19
5	OWNER CHANGE & NEW CANOPY	02-12-19
6	OWNER CHANGE	11-26-19
7	OWNER CHANGE	02-21-20
8	OWNER CHANGE	03-10-20
9	PRE-DPT-OWNER CHANGE	11-03-20
10	OWNER CHANGE	9-11-21

SOUTHEAST
ARCHITECTS SERVICES, INC.

4310 WEST BROWARD Blvd. Plantation, FL 33317
(954) 797-2821
LIC. # AA-C001953

RIVERSIDE PROMENADE - BUILDING - C

101 S. RIVERSIDE Dr.
POMPANO BEACH

33062


DESIGN TEAM: SEA

COLABORATE: JCP

DATE: 11-1-2017

PROJECT NUMBER: 16-11

SHEET NUMBER: A-2

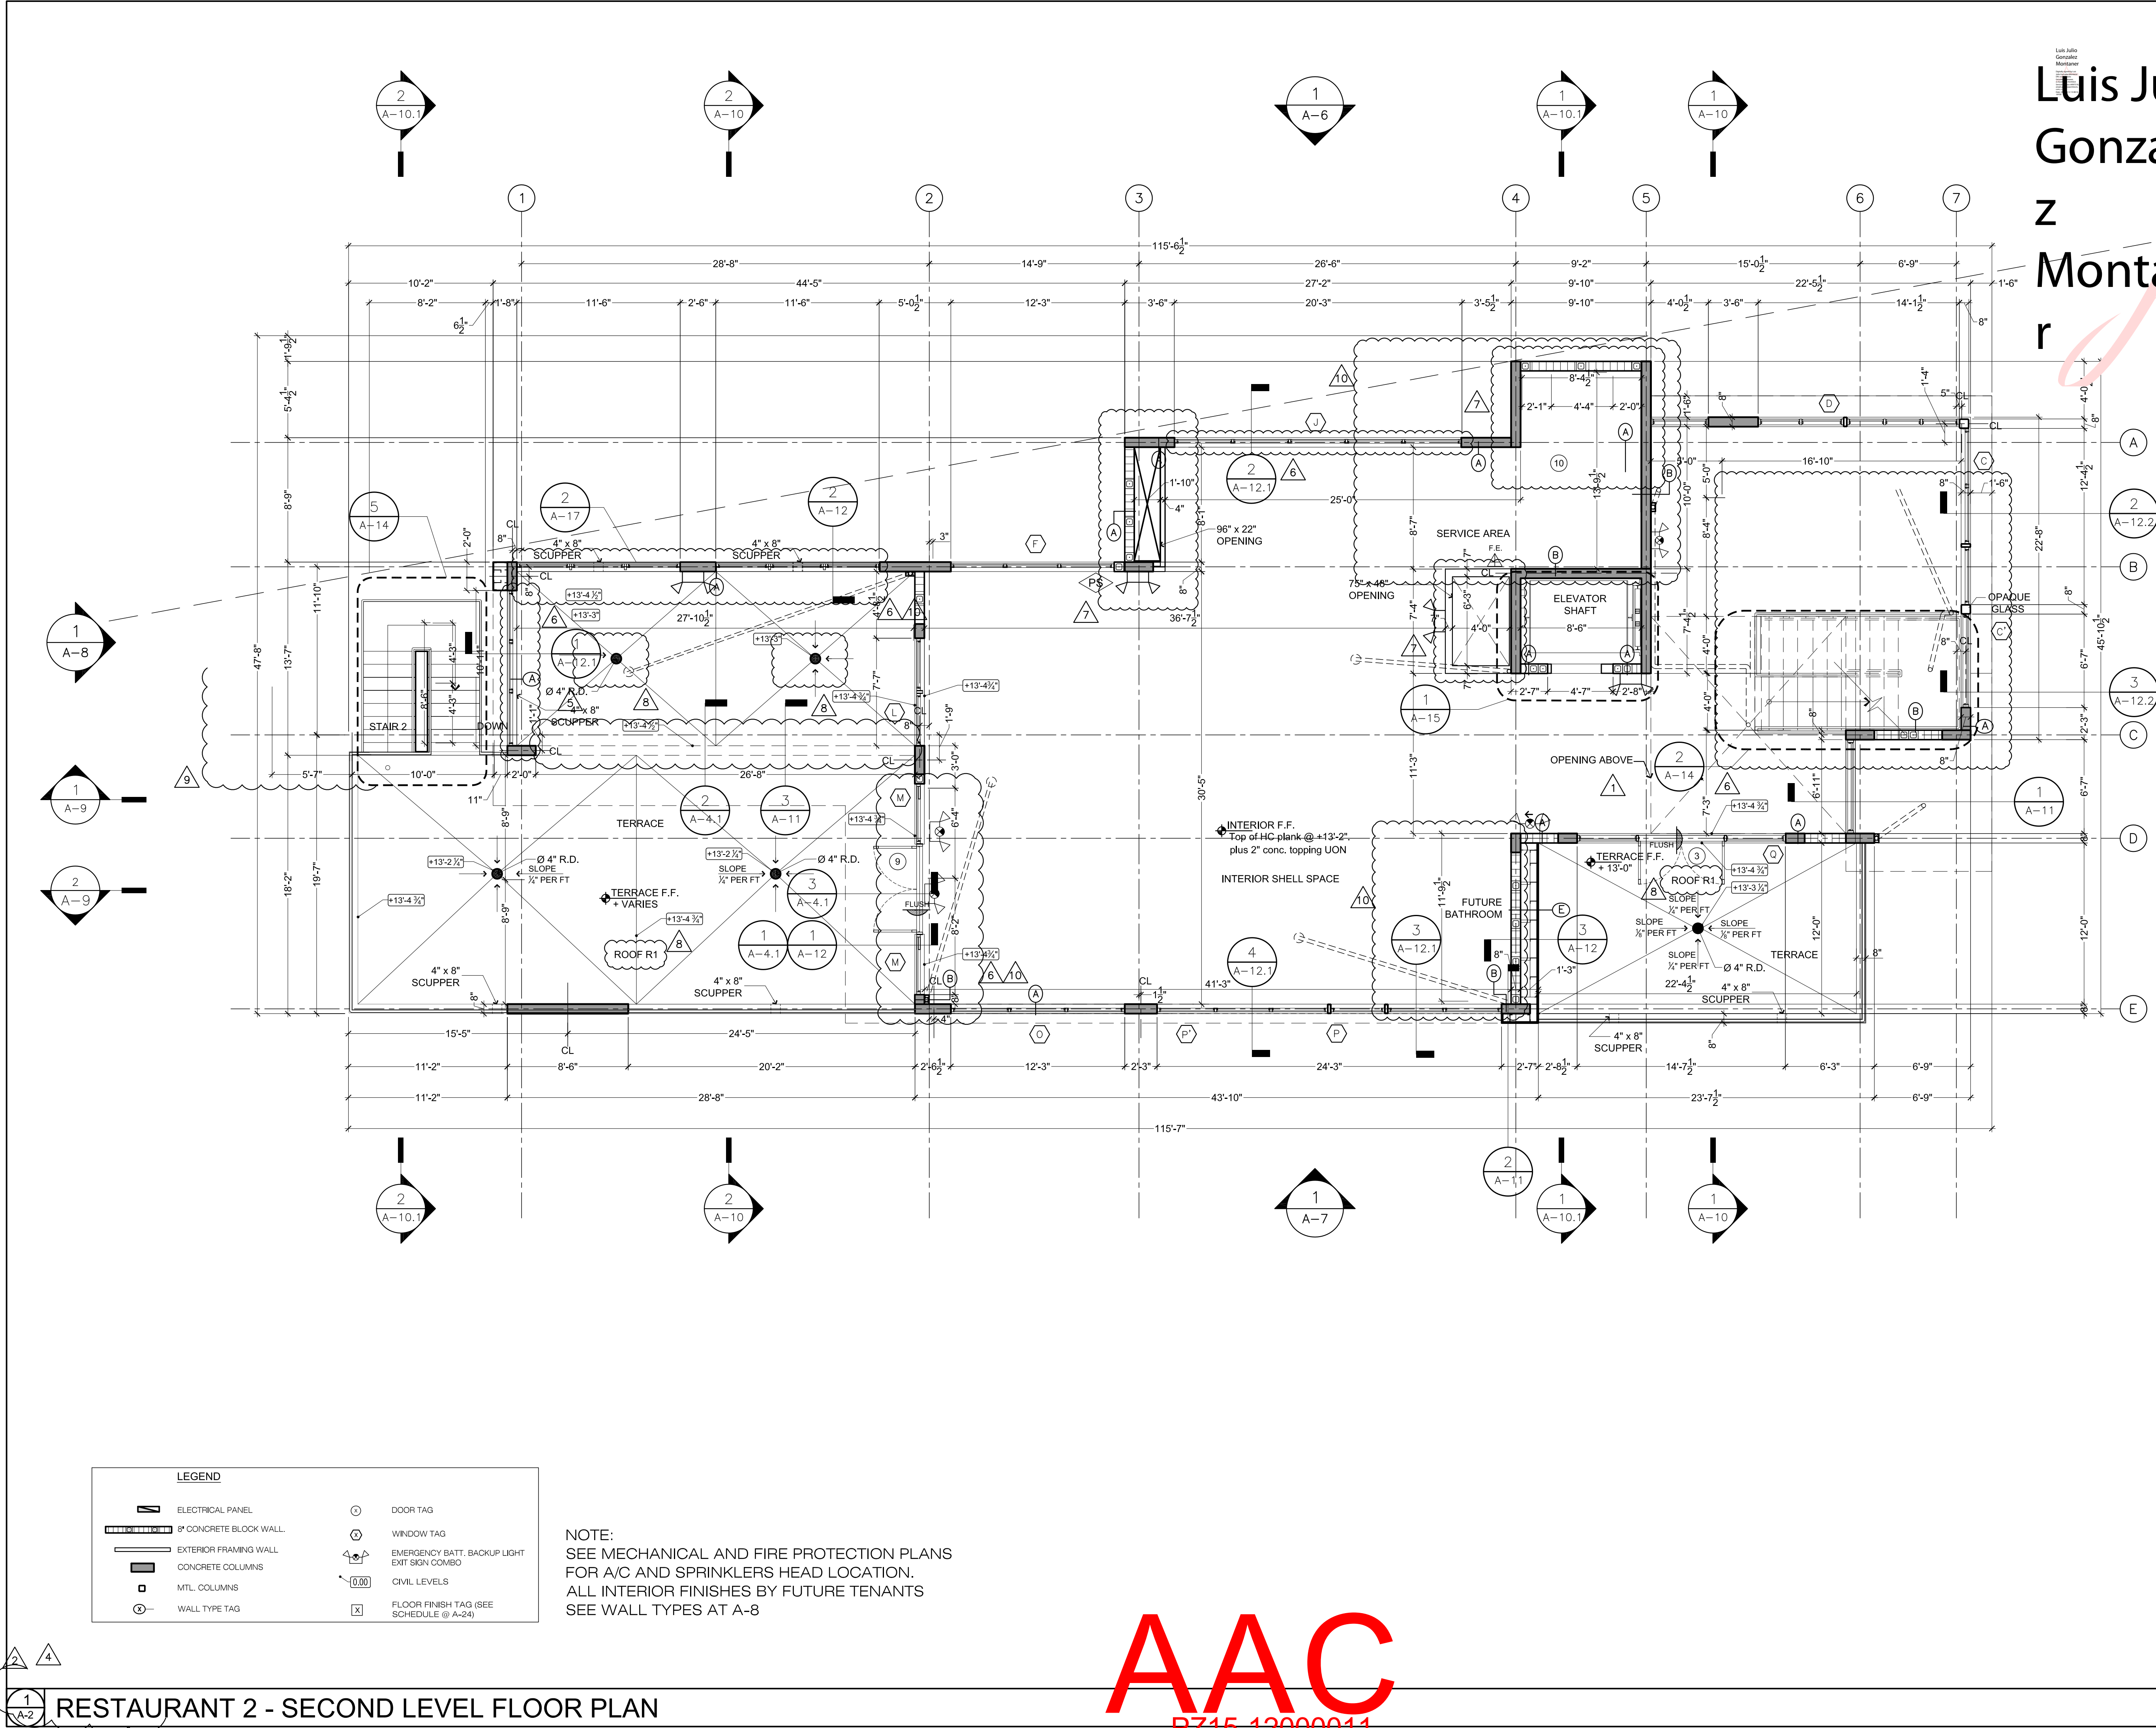

RESTAURANT 2 - SECOND LEVEL FLOOR PLAN

AAC
PZ15-12000011
12/07/21

SCALE: 3/16" = 1'-0"