




2 REAR ELEVATION

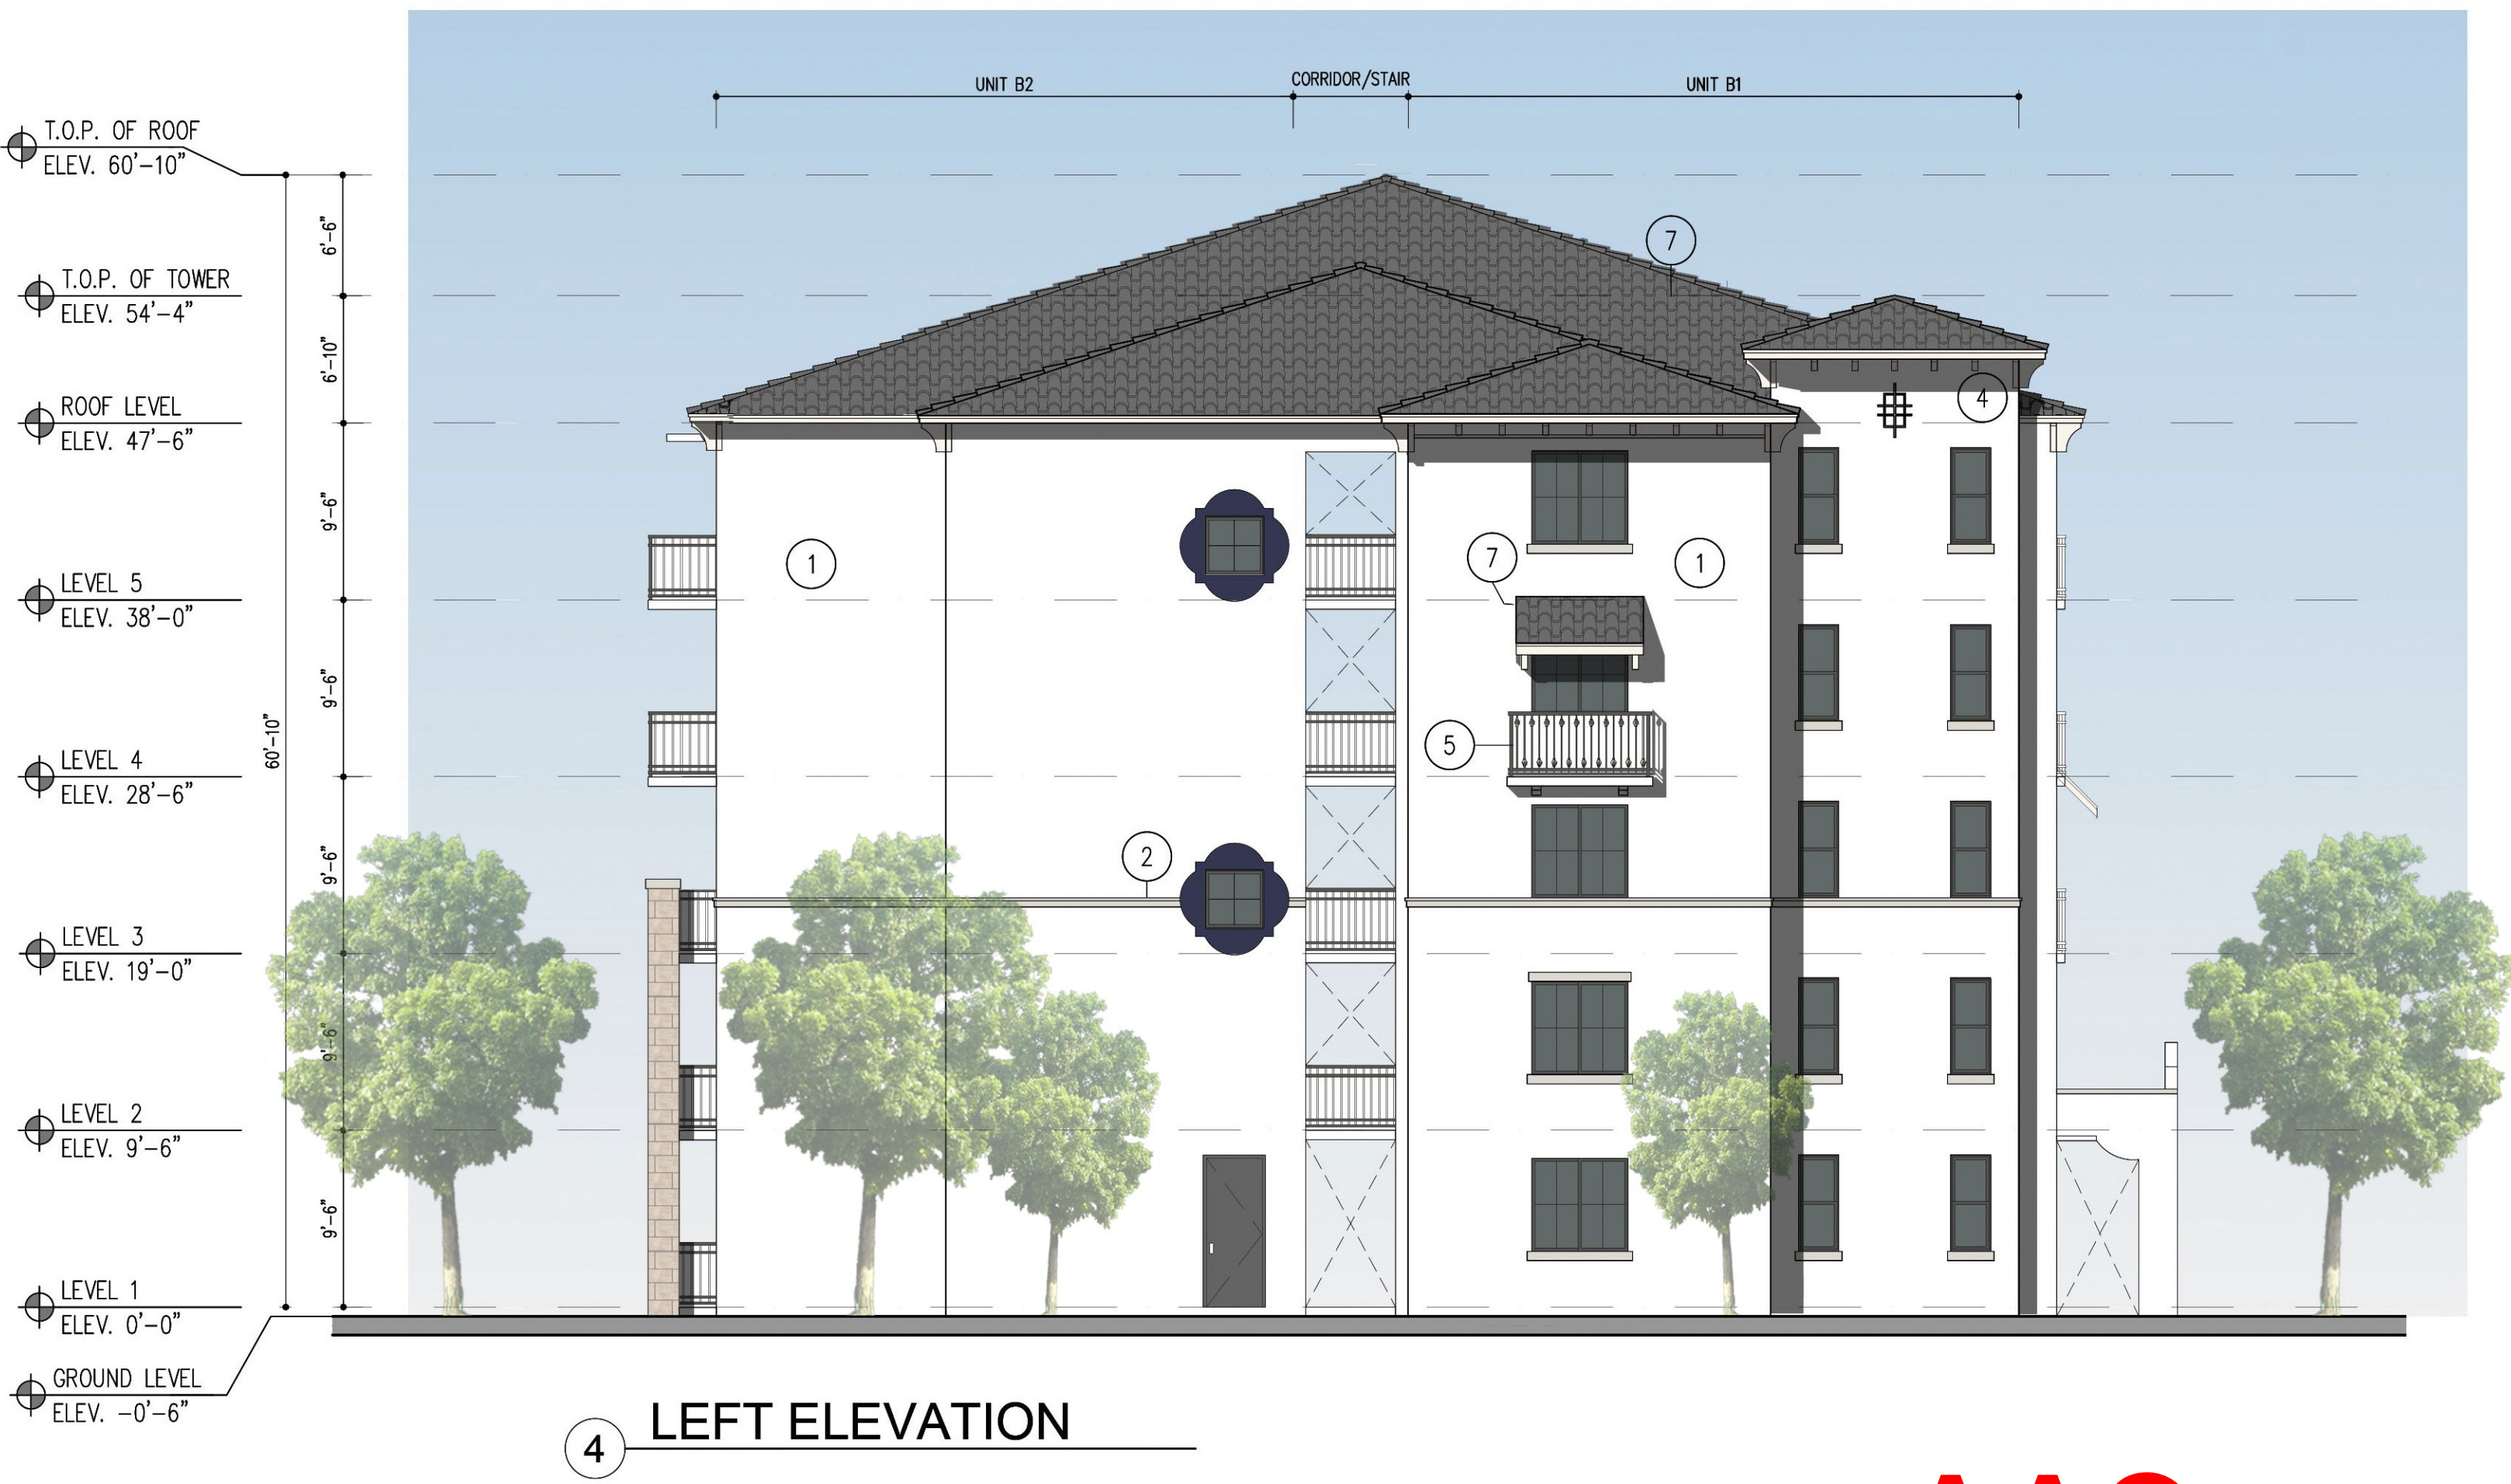

4 LEFT ELEVATION


AAC

PZ23-12000017

03/05/2025

COLOR SCHEME KEY

- | | |
|---|---|
| 1 | MAIN
SW 7757
HIGH REFLECTIVE WHITE |
| 2 | TRIMS
SW 7646
FIRST STAR |
| 3 | DETAIL COLOR
SW 7648
BIG CHILL |
| 4 | AWNING/BRACKETS
SW 7104
COTTON WHITE |
| 5 | RAILING/WINDOWS/
DOOR FRAMES
SW 7048
URBANE BRONZE |
| 6 | SHUTTERS/GARAGE DOORS
SW 9177
SALTY DOG |
| 7 | ROOFS
BARREL TILES
HUES OF CHARCOAL |
| 8 | STONE VENEER
FRENCH LIMESTONE CREAM |

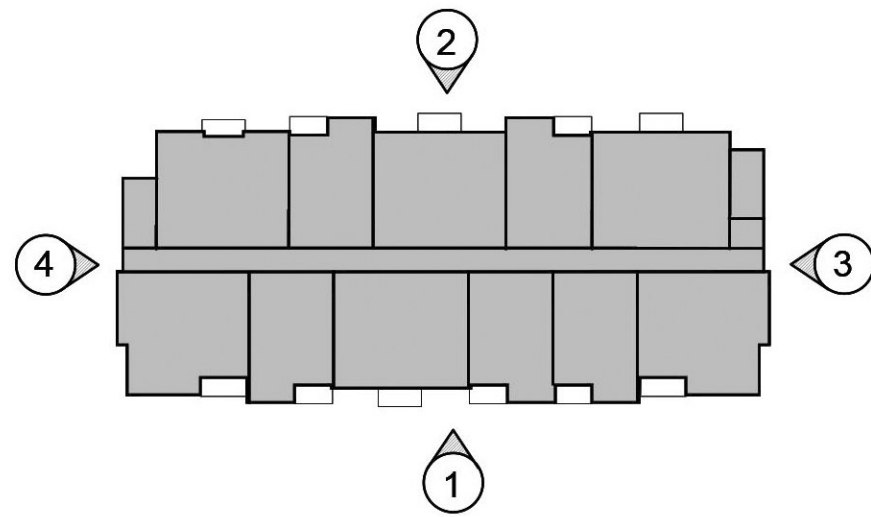

KEYPLAN

N.T.S.
BLDG IIB ELEVATIONS

SCALE: 1/8"=1'-0"

MSA ARCHITECTS, INC.
ARCHITECTURE & PLANNING

8863 SW 74th COURT
SUITE 1512
MIAMI, FLORIDA 33156
(305) 273-9911

AA0000895

STATE OF FLORIDA
JULIE SACRILE
REGISTERED ARCHITECT
AR0013085

ARCHITECT'S BUILDING CODE STATEMENT: TO THE BEST OF THE ARCHITECT'S KNOWLEDGE THE PLANS AND SPECIFICATIONS COMPLY WITH THE FLORIDA BUILDING CODE SEVENTH EDITION (2020) AND THE APPLICABLE FIRE SAFETY STANDARDS AS DETERMINED BY THE LOCAL AUTHORITY AND CHAPTER 633 FLORIDA STATUTES.

COPYRIGHT © 2022 MSA ARCHITECTS, INC. THE ARCHITECTURAL DESIGN AND DETAIL DRAWINGS FOR THIS BUILDING AND/OR OVERALL PROJECT ARE THE LEGAL PROPERTY OF AND ALL RIGHTS ARE RESERVED BY THE ARCHITECT. THEIR USE FOR REPRODUCTION, CONSTRUCTION, OR DISTRIBUTION IS PROHIBITED UNLESS AUTHORIZED IN WRITING BY THE ARCHITECT.

DRAWN JAV
CONTRACT DATE 10/12/22
SCALE AS SHOWN
JOB NO. 2181.PRJ
SHEET TITLE:

BLDG ELEVATIONS

SHEET NUMBER:

A-3.2.2B

PRE-APP MEETING 04/04/2023	BY
DRC SUBMITTAL 06/13/2023	
DRC RE-SUBMITTAL 08/16/2023	
DRC RE-SUBMITTAL 01/01/2024	
DRC RE-SUBMITTAL 10/16/2024	
DRC RE-SUBMITTAL 12/10/2024	
DRC RE-SUBMITTAL 01/29/2025	