




ROOF PLAN

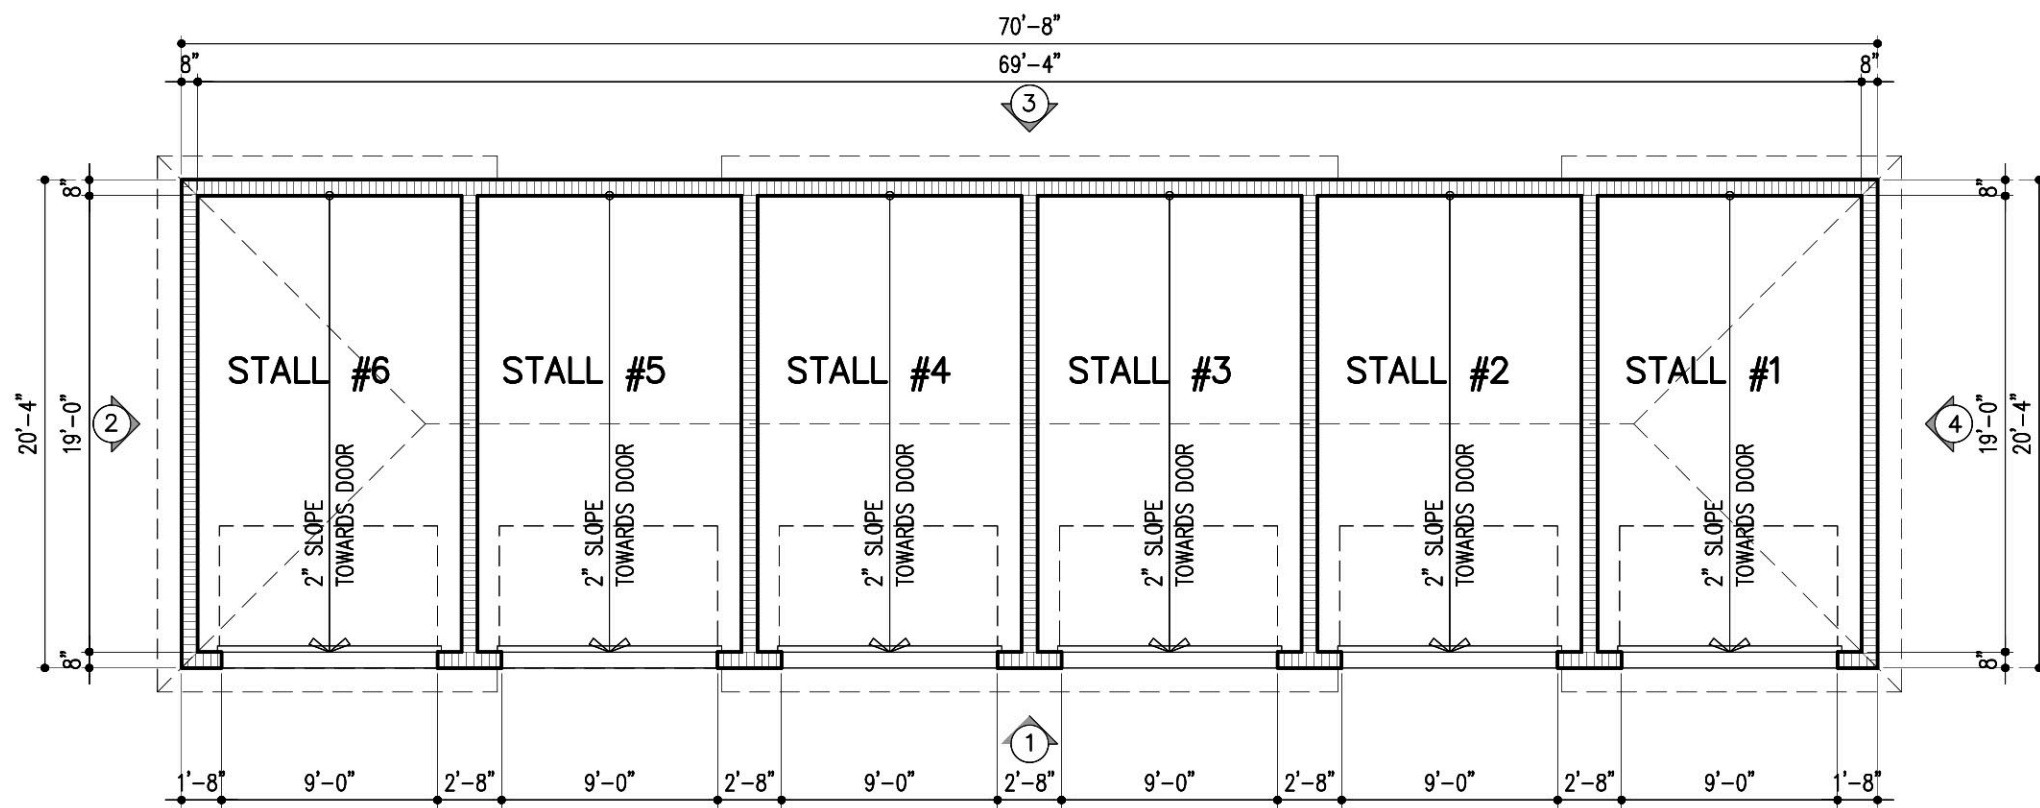


FLOOR PLAN

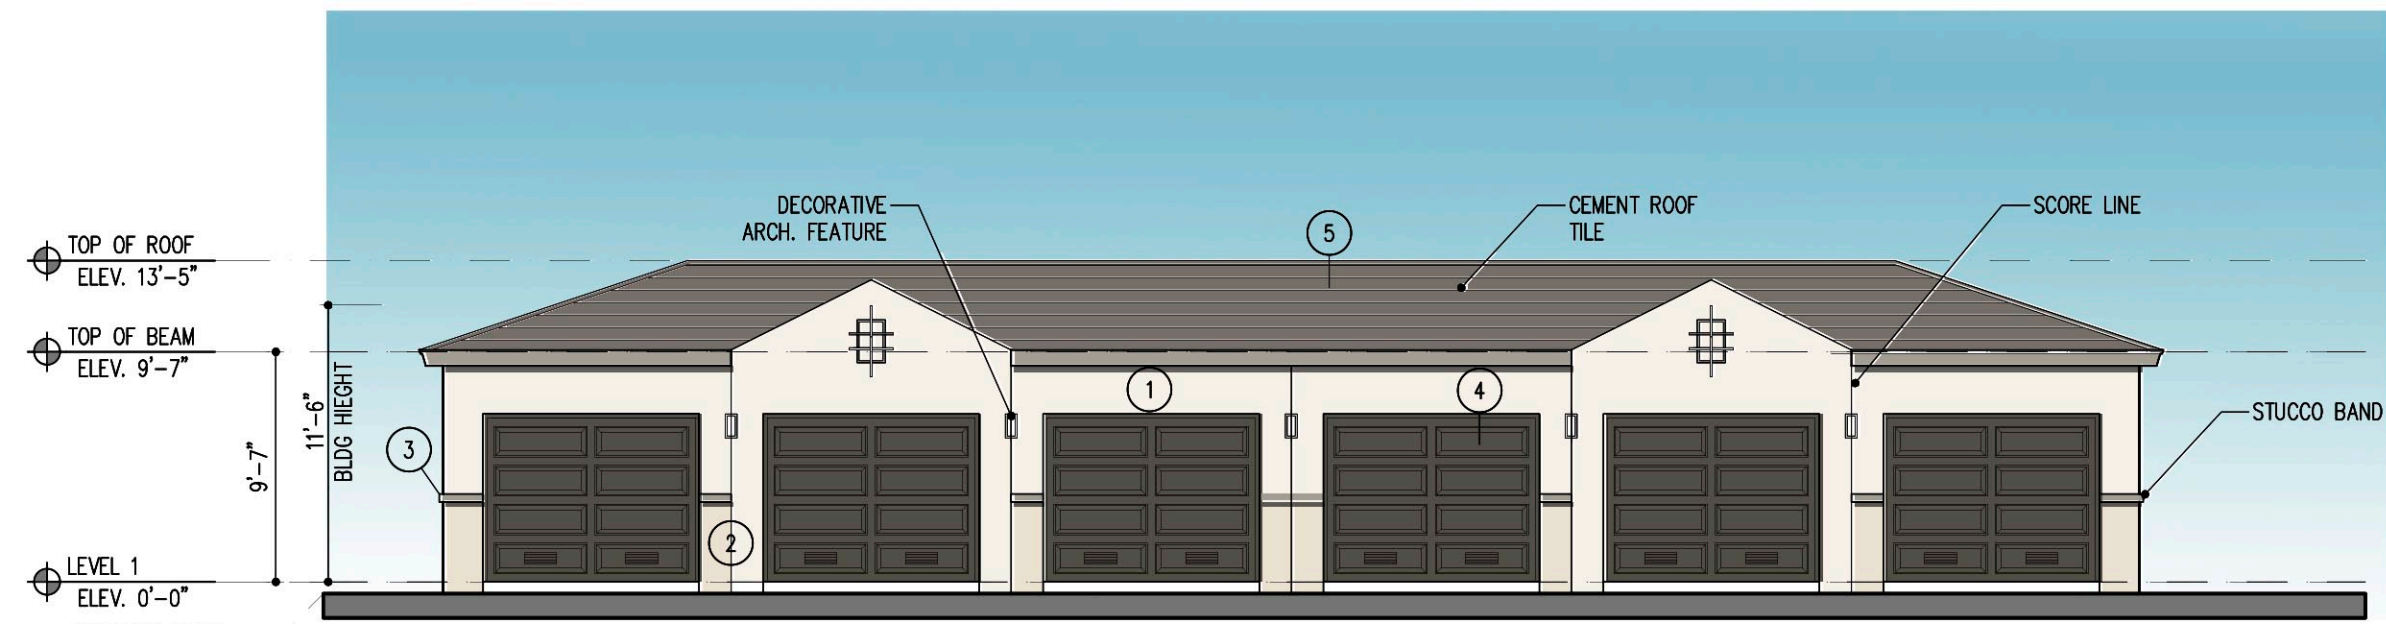

1 FRONT ELEVATION

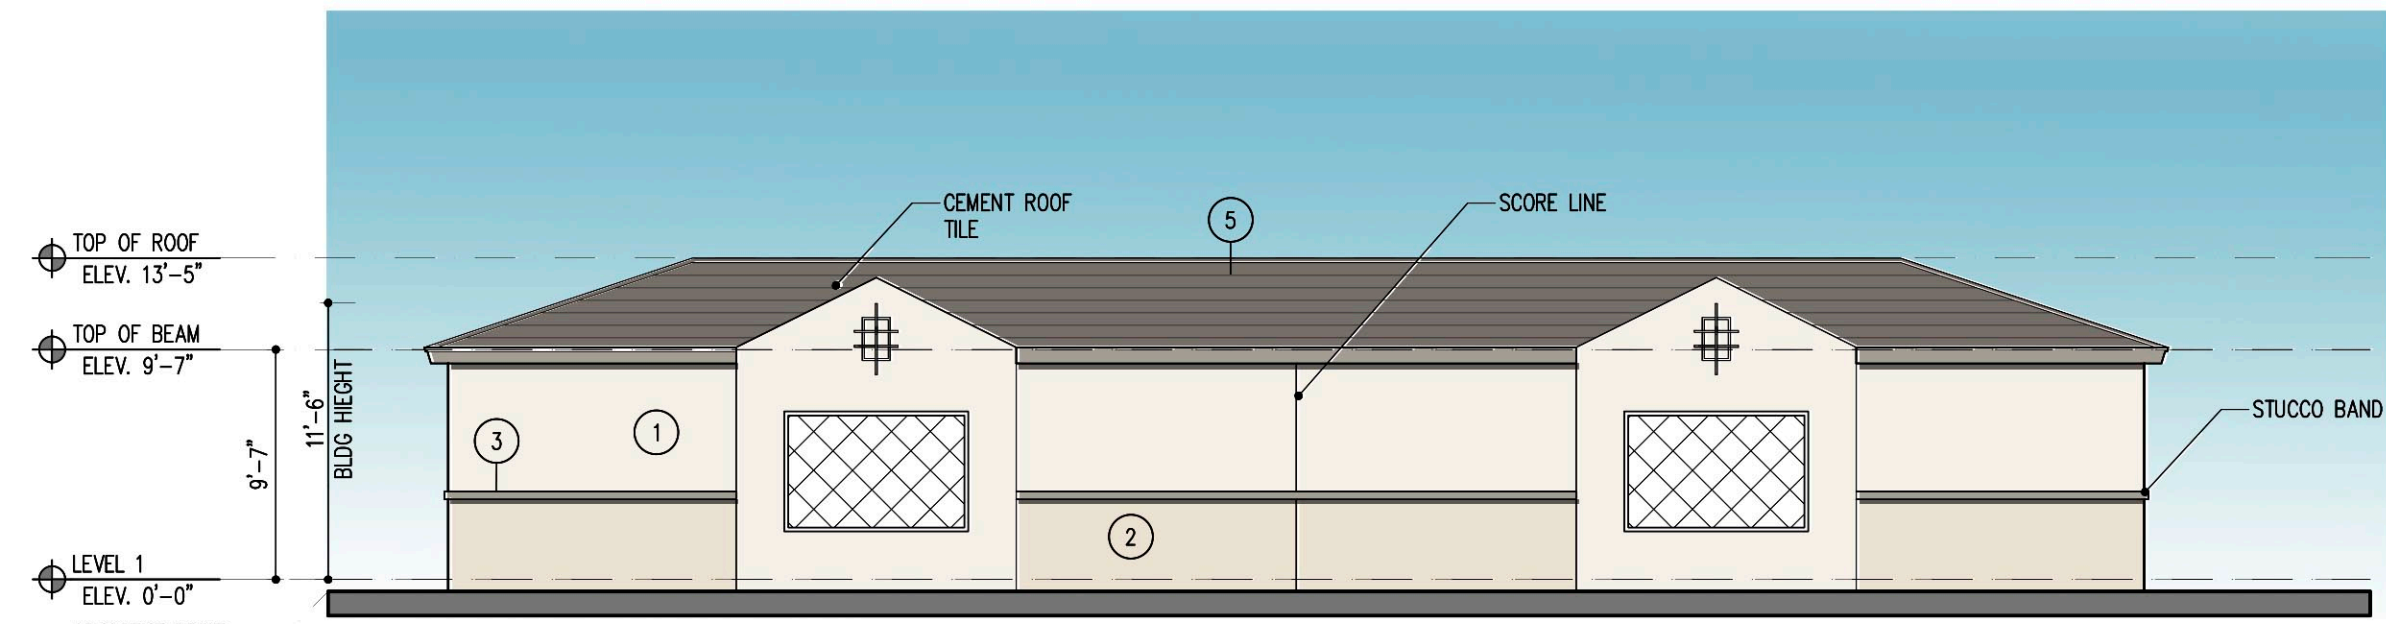

3 REAR ELEVATION

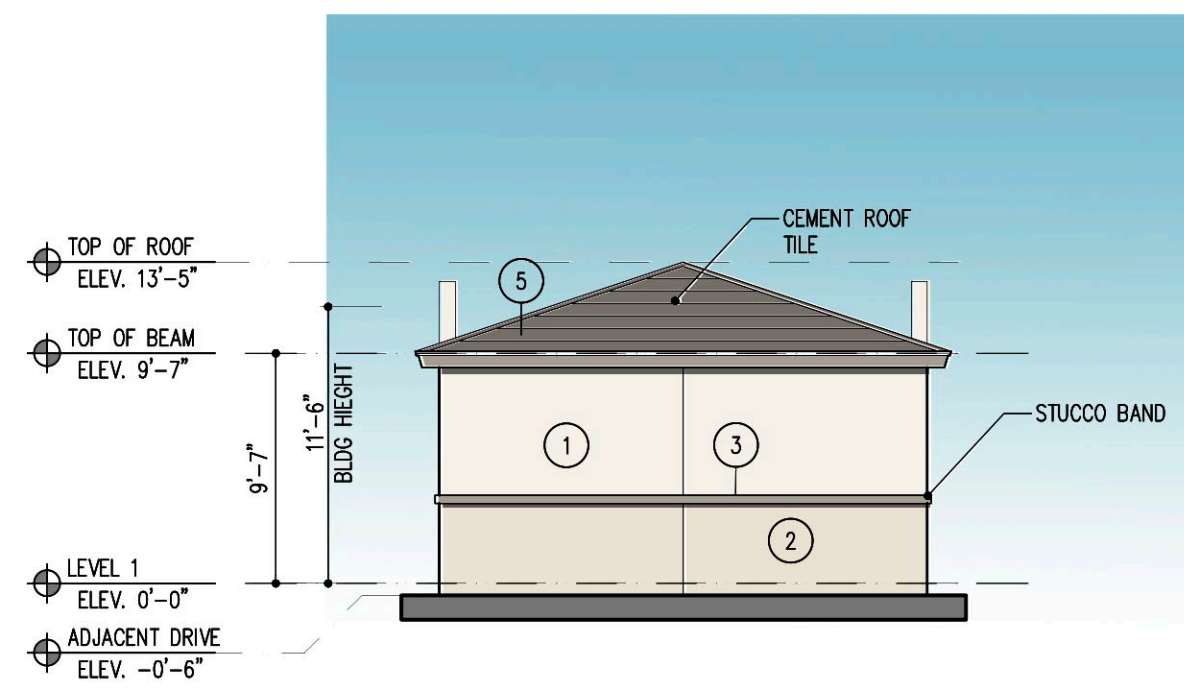

2 4 SIDE ELEVATION

COLOR SCHEME KEY

- | | |
|---|--|
| 1 | MAIN
SW 7100
ARCADE WHITE |
| 2 | DETAIL COLOR
SW 7011
NATURAL CHOICE |
| 3 | FASCIAS/ BRACKETS
SW 7045
INTELLECTUAL GRAY |
| 4 | RAILINGS/WINDOWS/
DOOR FRAMES
SW 7048
URBANE BRONZE |
| 5 | ROOFS
CEMENT ROOF TILES
SW 7047
PORPOISE |

AAC

PZ23-12000017

03/05/2025


GARAGE TYPE 1-C - PLANS AND ELEVATIONS

SCALE: 1/8"=1'-0"

	BY
PRE-APP MEETING 04/04/2023	
DRC SUBMITTAL 06/13/2023	
DRC RE-SUBMITTAL 08/16/2023	
DRC RE-SUBMITTAL 01/01/2024	
DRC RE-SUBMITTAL 10/16/2024	
DRC RE-SUBMITTAL 12/10/2024	
DRC RE-SUBMITTAL 01/29/2025	

OAKS @ PALM AIRE

FOR:
MORGUARD
LOCATED AT:
POMPANO BEACH, FLORIDA

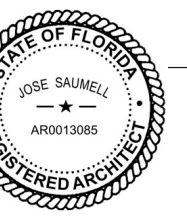

JOSE I. SAUMELL
AR0013085

MSA ARCHITECTS, INC.
A40000895

8950 SW 74th COURT
SUITE 1513
MIAMI, FLORIDA 33156
(305) 273-9911

MSA
ARCHITECTS
ARCHITECTURE & PLANNING

DRAWN
CONTRACT DATE 10/12/22
SCALE AS SHOWN
JOB NO. 2181.PRJ
SHEET TITLE:

GARAGE TYPE 1C
PLANS AND ELEVATIONS

SHEET NUMBER:

G-1C