


FLOOR PLAN


SCALE: 1/8"=1'-0"

2

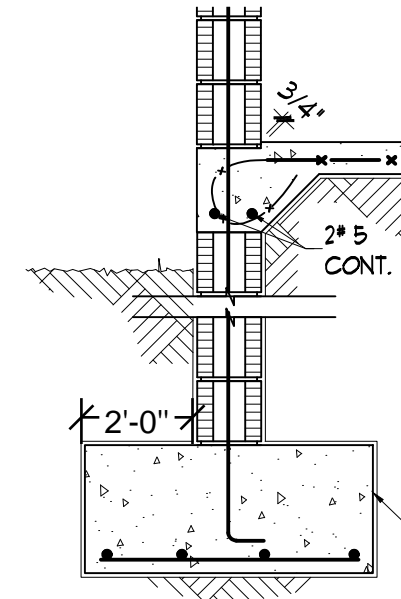

CONCEPTUAL FOOTER SECTION

SCALE: N.T.S.

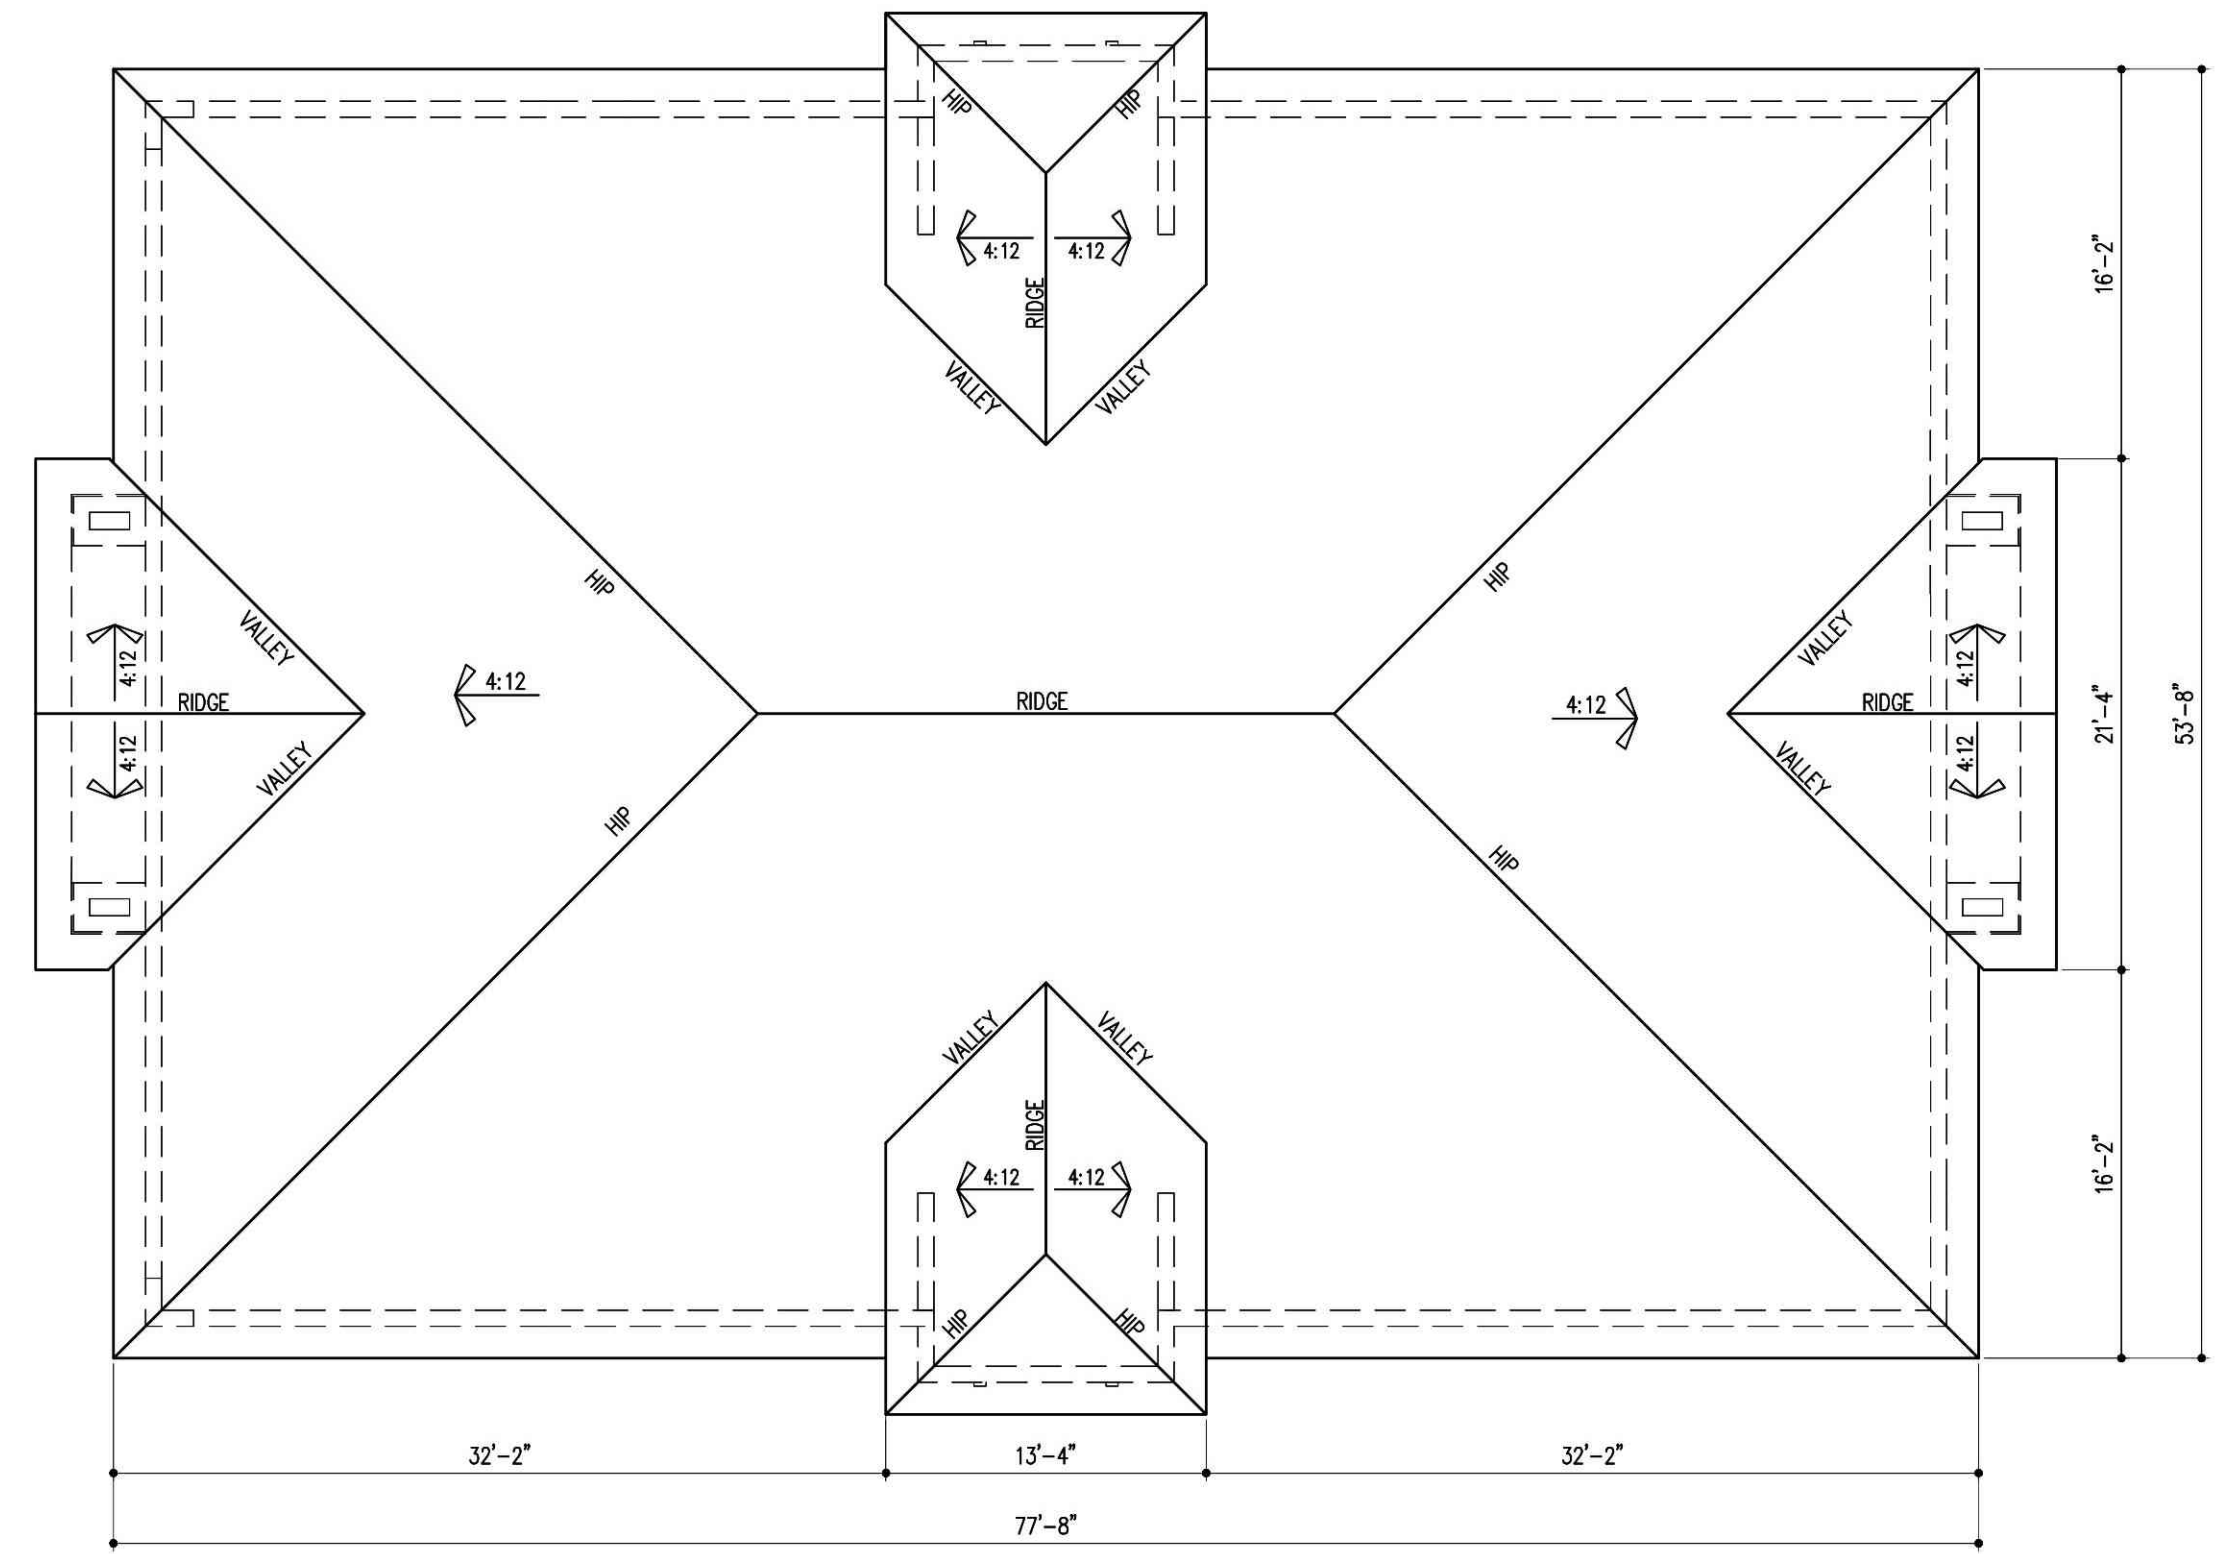


ROOF PLAN

SCALE: 1/8"=1'-0"




FRONT ELEVATION

SCALE: 1/8"=1'-0"

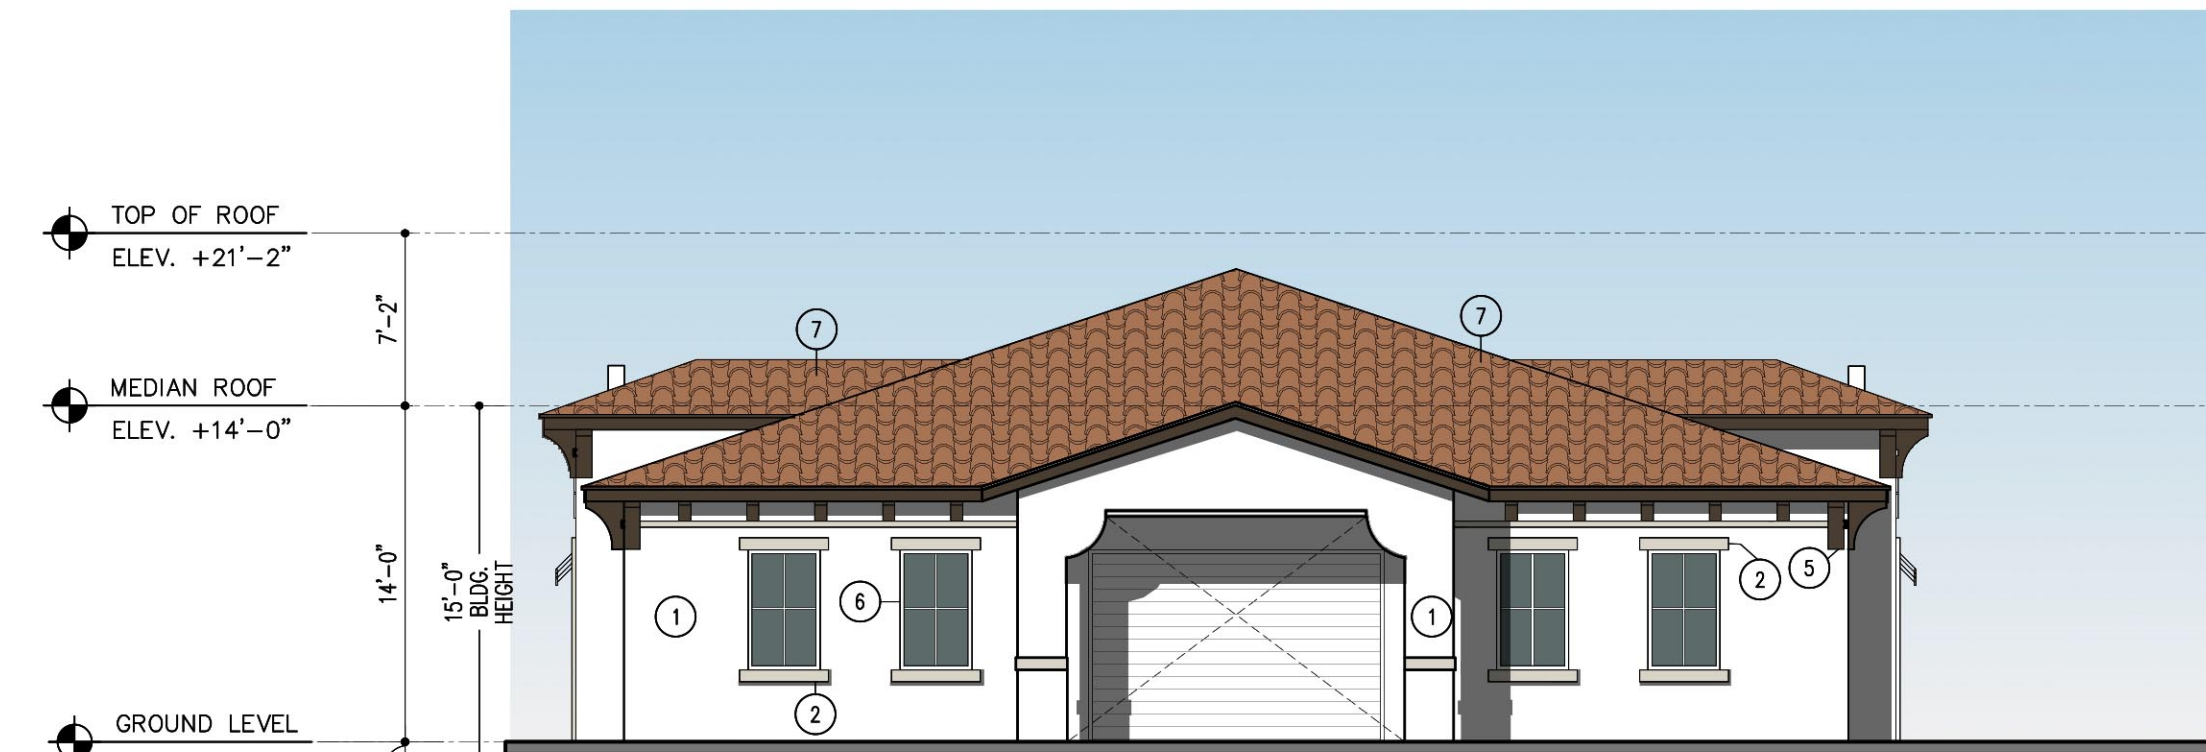


RIGHT ELEVATION

SCALE: 1/8"=1'-0"

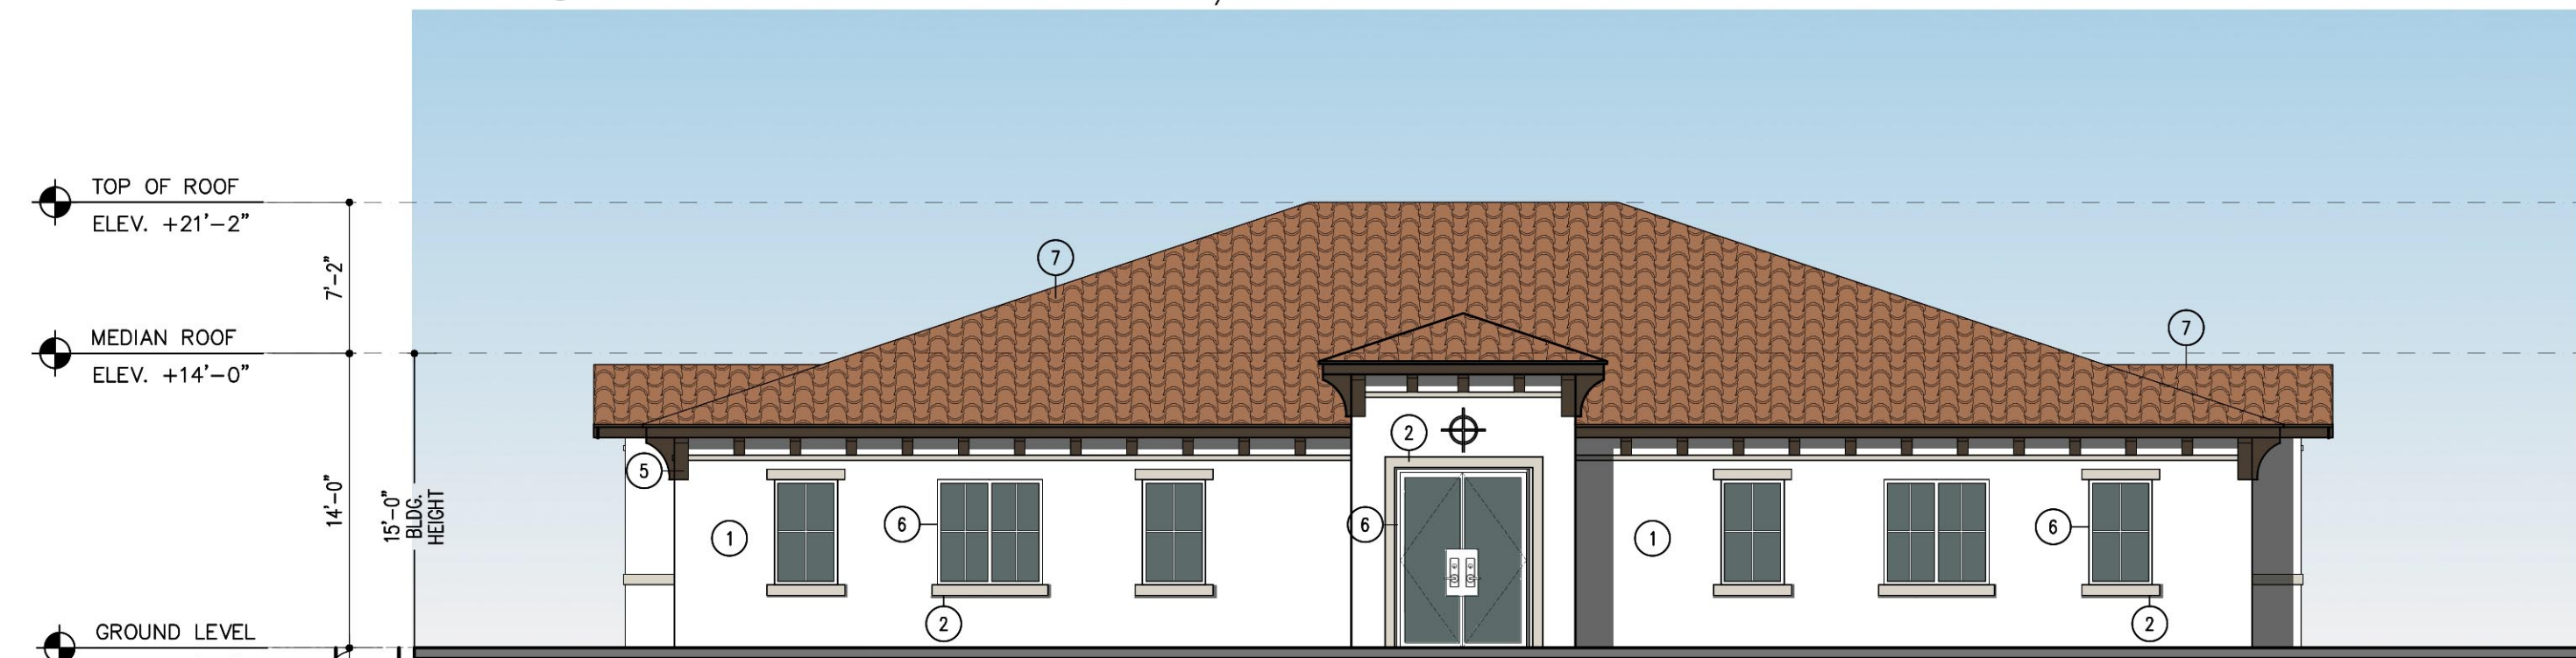

REAR ELEVATION

SCALE: 1/8"=1'-0"

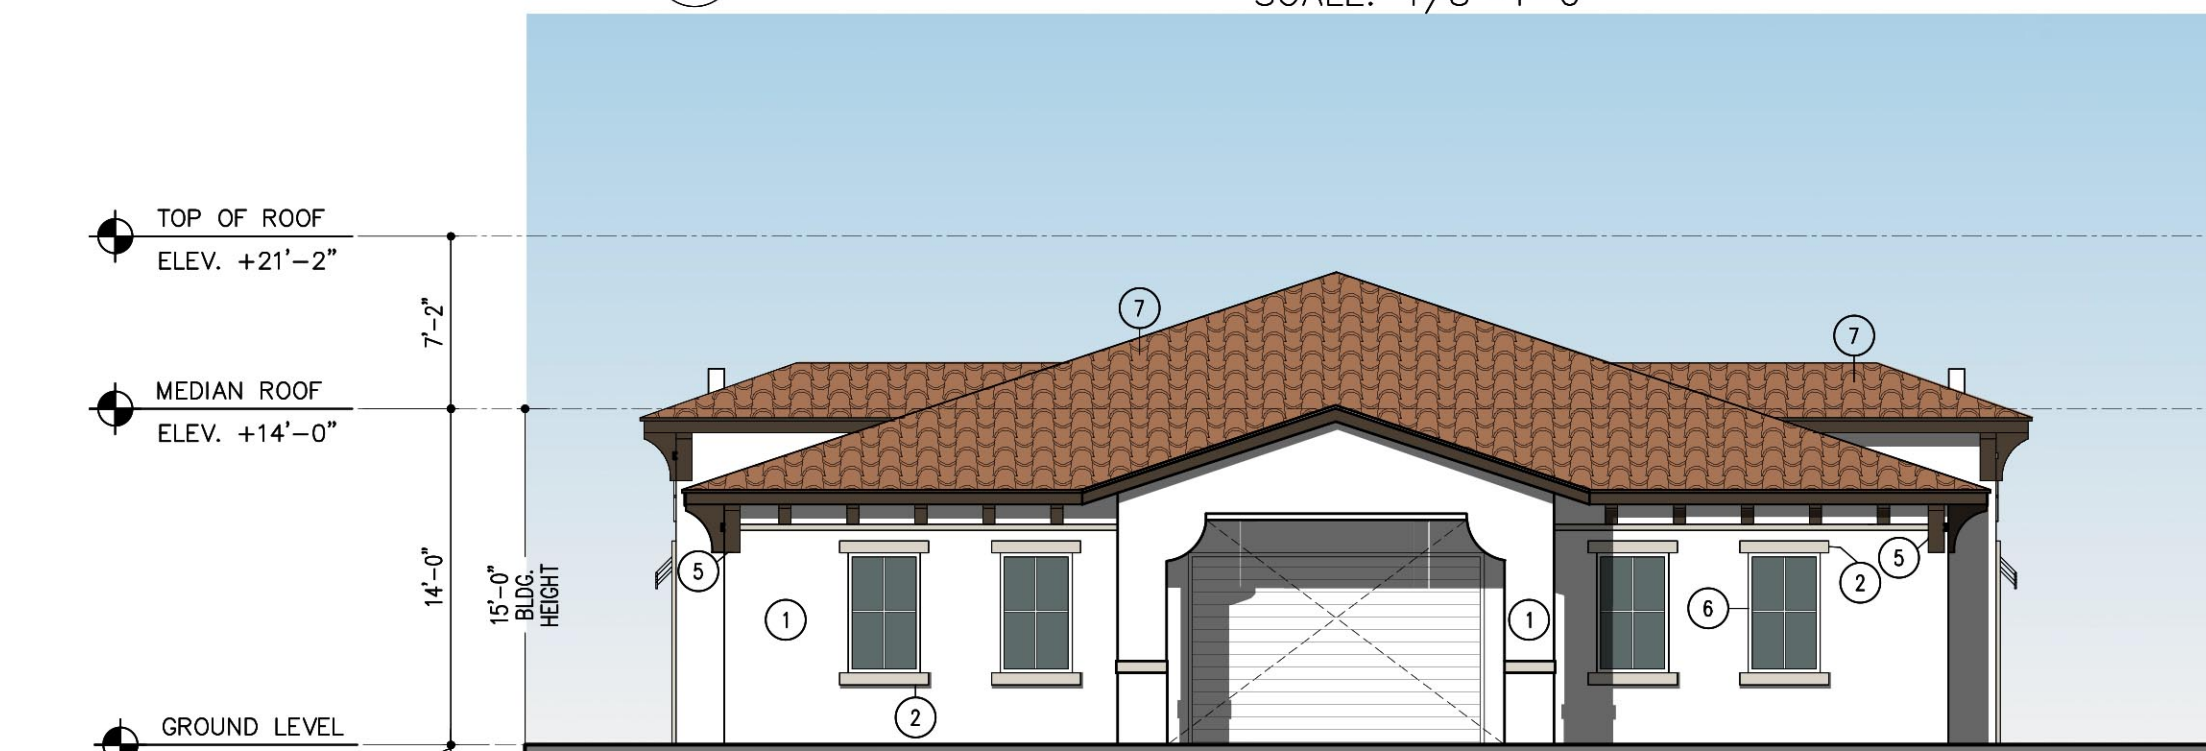

LEFT ELEVATION-

SCALE: 1/8"=1'-0"

1	MAIN SW 7757 HIGH REFLECTIVE WHITE	3	DETAIL COLOR SW 7014 EID WHITE	5	BRACKETS SW 9183 DARK CLOVE	7	ROOFS BARREL TILES REDDISH ORANGE
2	TRIMS SW 7631 CITY LOFT	4	SW 6766 MARINER	6	RAILINGS/WINDOWS/ DOOR FRAMES SW 7048 URBANE BRONZE		

COLOR SCHEME KEY

AAC

PZ23-1200001

03/05/2025



GOLF CART BARN

SCALE: 1/8"=1'-0"

PRE-APP MEETING 04/04/2023	BY
DRC SUBMITTAL 08/13/2023	
DRC RE-SUBMITTAL 08/16/2023	
DRC RE-SUBMITTAL 01/01/2024	
DRC RE-SUBMITTAL 10/16/2024	
DRC RE-SUBMITTAL 12/10/2024	
DRC RE-SUBMITTAL 01/29/2025	

OAKS @ PALM AIRE  
FOR:  
MORGUARD  
LOCATED AT:  
POMPANO BEACH, FLORIDA



JOSE I. SAUMELL  
AR0013085

MSA ARCHITECTS, INC.  
AAC0000895  
8950 SW 74th COURT  
MIAMI, FLORIDA 33156  
(305) 273-9911

MSA ARCHITECTS  
ARCHITECTURE & PLANNING

DRAWN  
CONTRACT DATE 10/12/22  
SCALE AS SHOWN  
JOB NO. 2181.PRJ  
SHEET TITLE:

GOLF CART BARN  
FLOOR PLAN  
ELEVATIONS

SHEET NUMBER:

GCB-2.1