






2 CANOPY ILLUSTRATIVE AXON  
A-200 3/16"=1'-0"

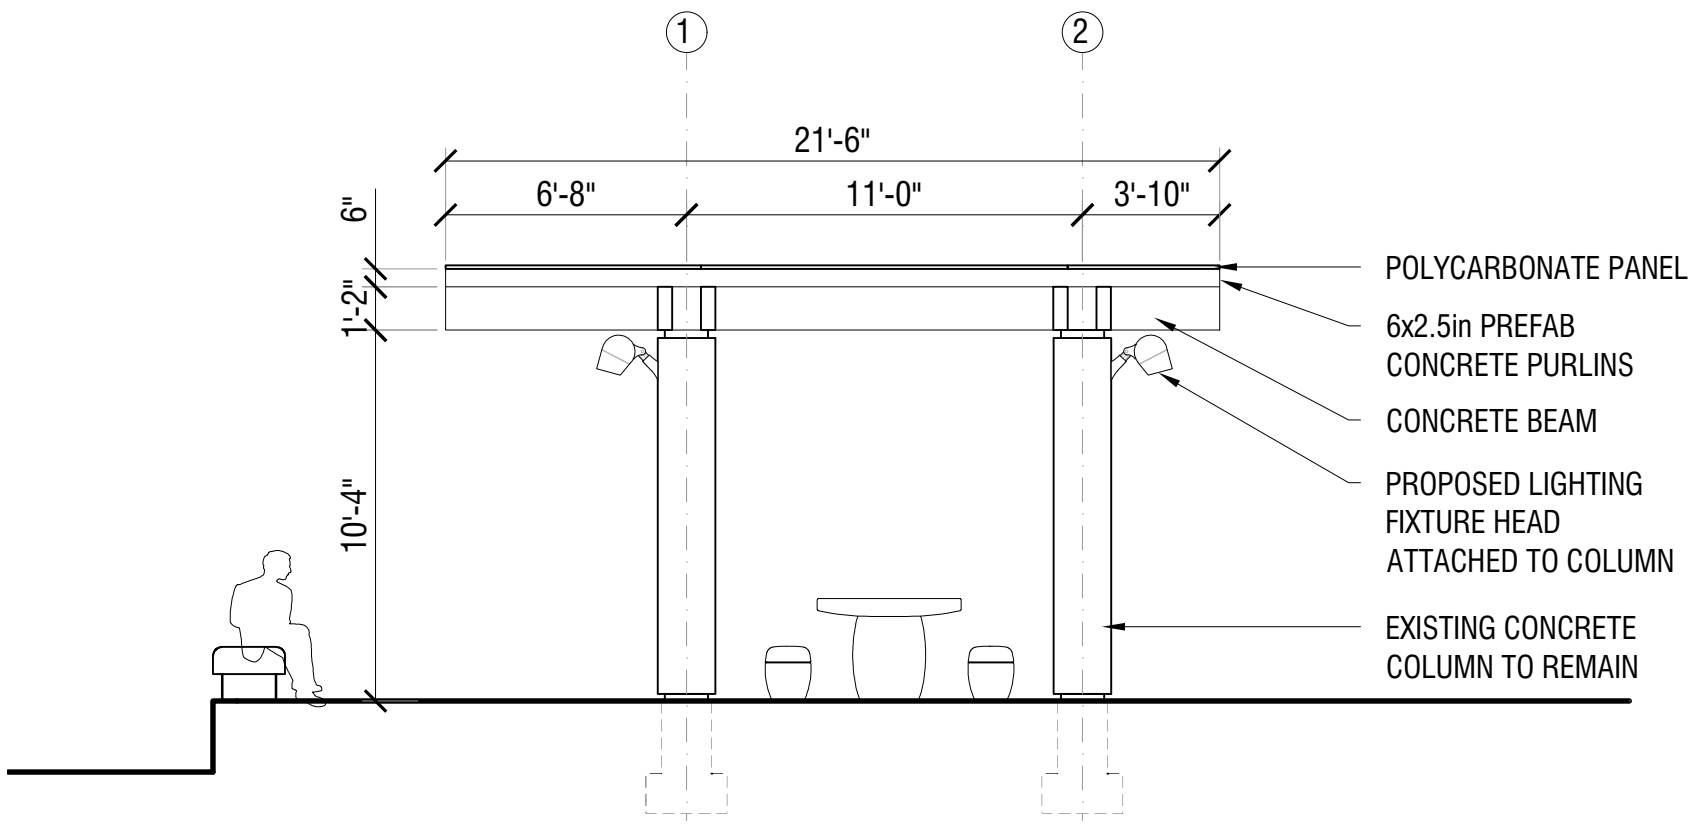


4 CANOPY TYP. SECTION  
A-200 3/16"=1'-0"

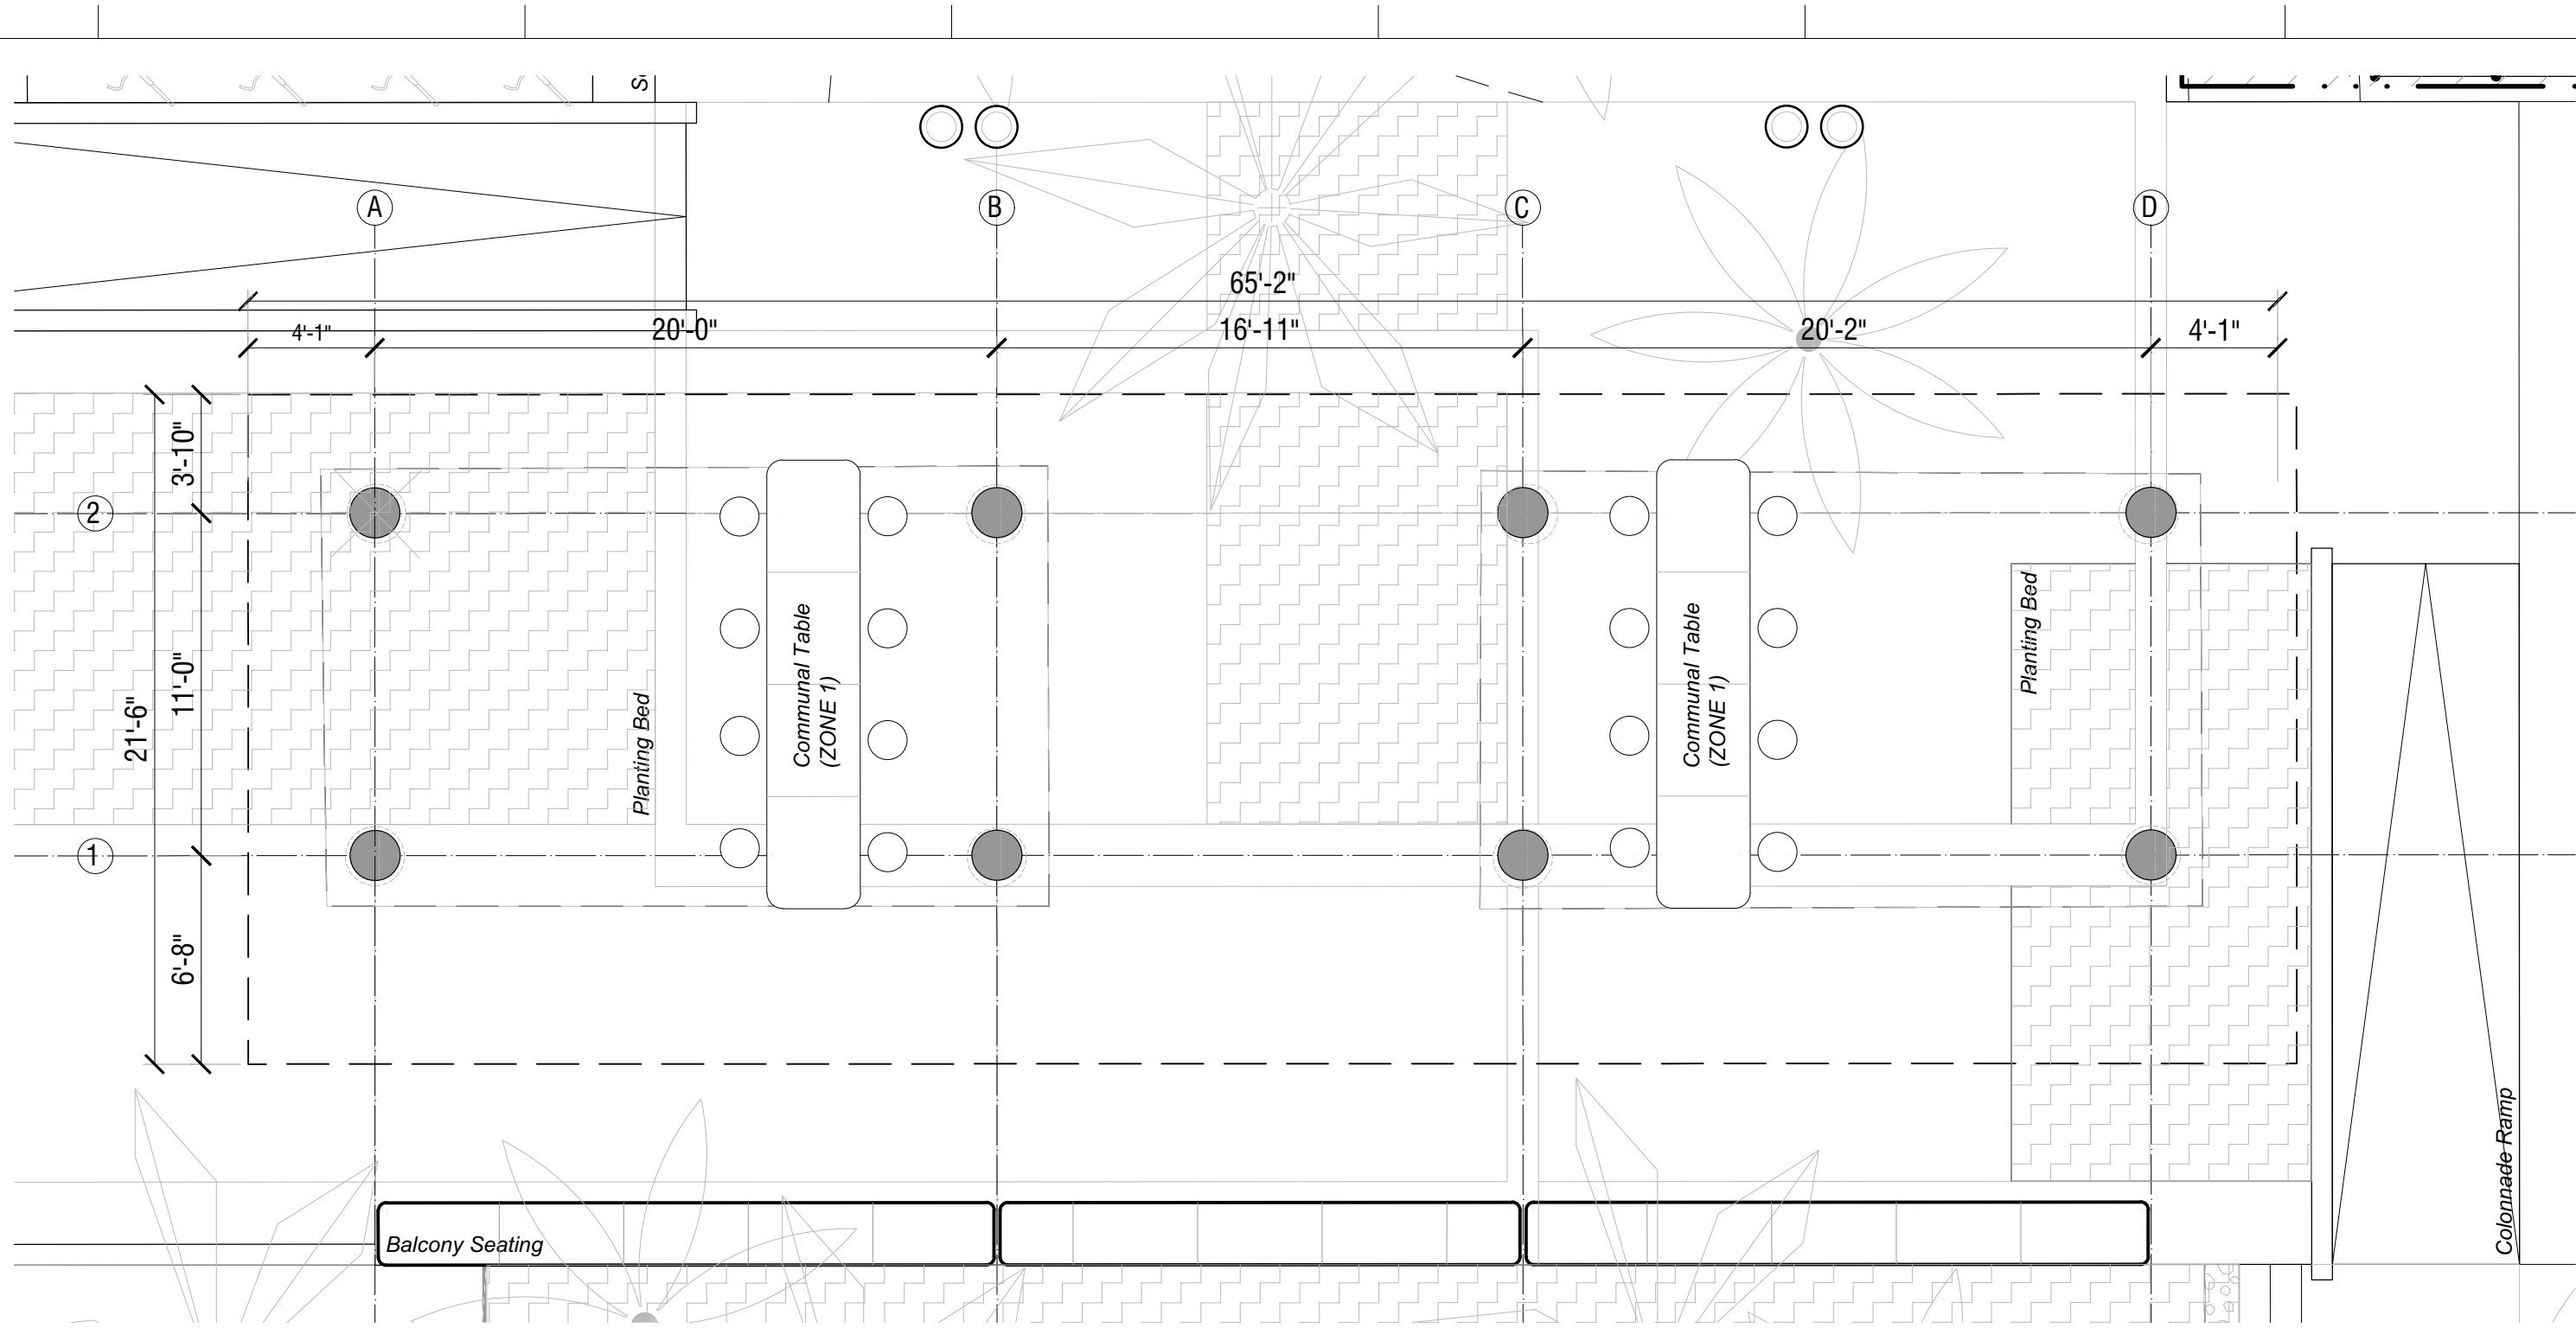

1 CANOPY PLAN  
A-200 3/16"=1'-0"

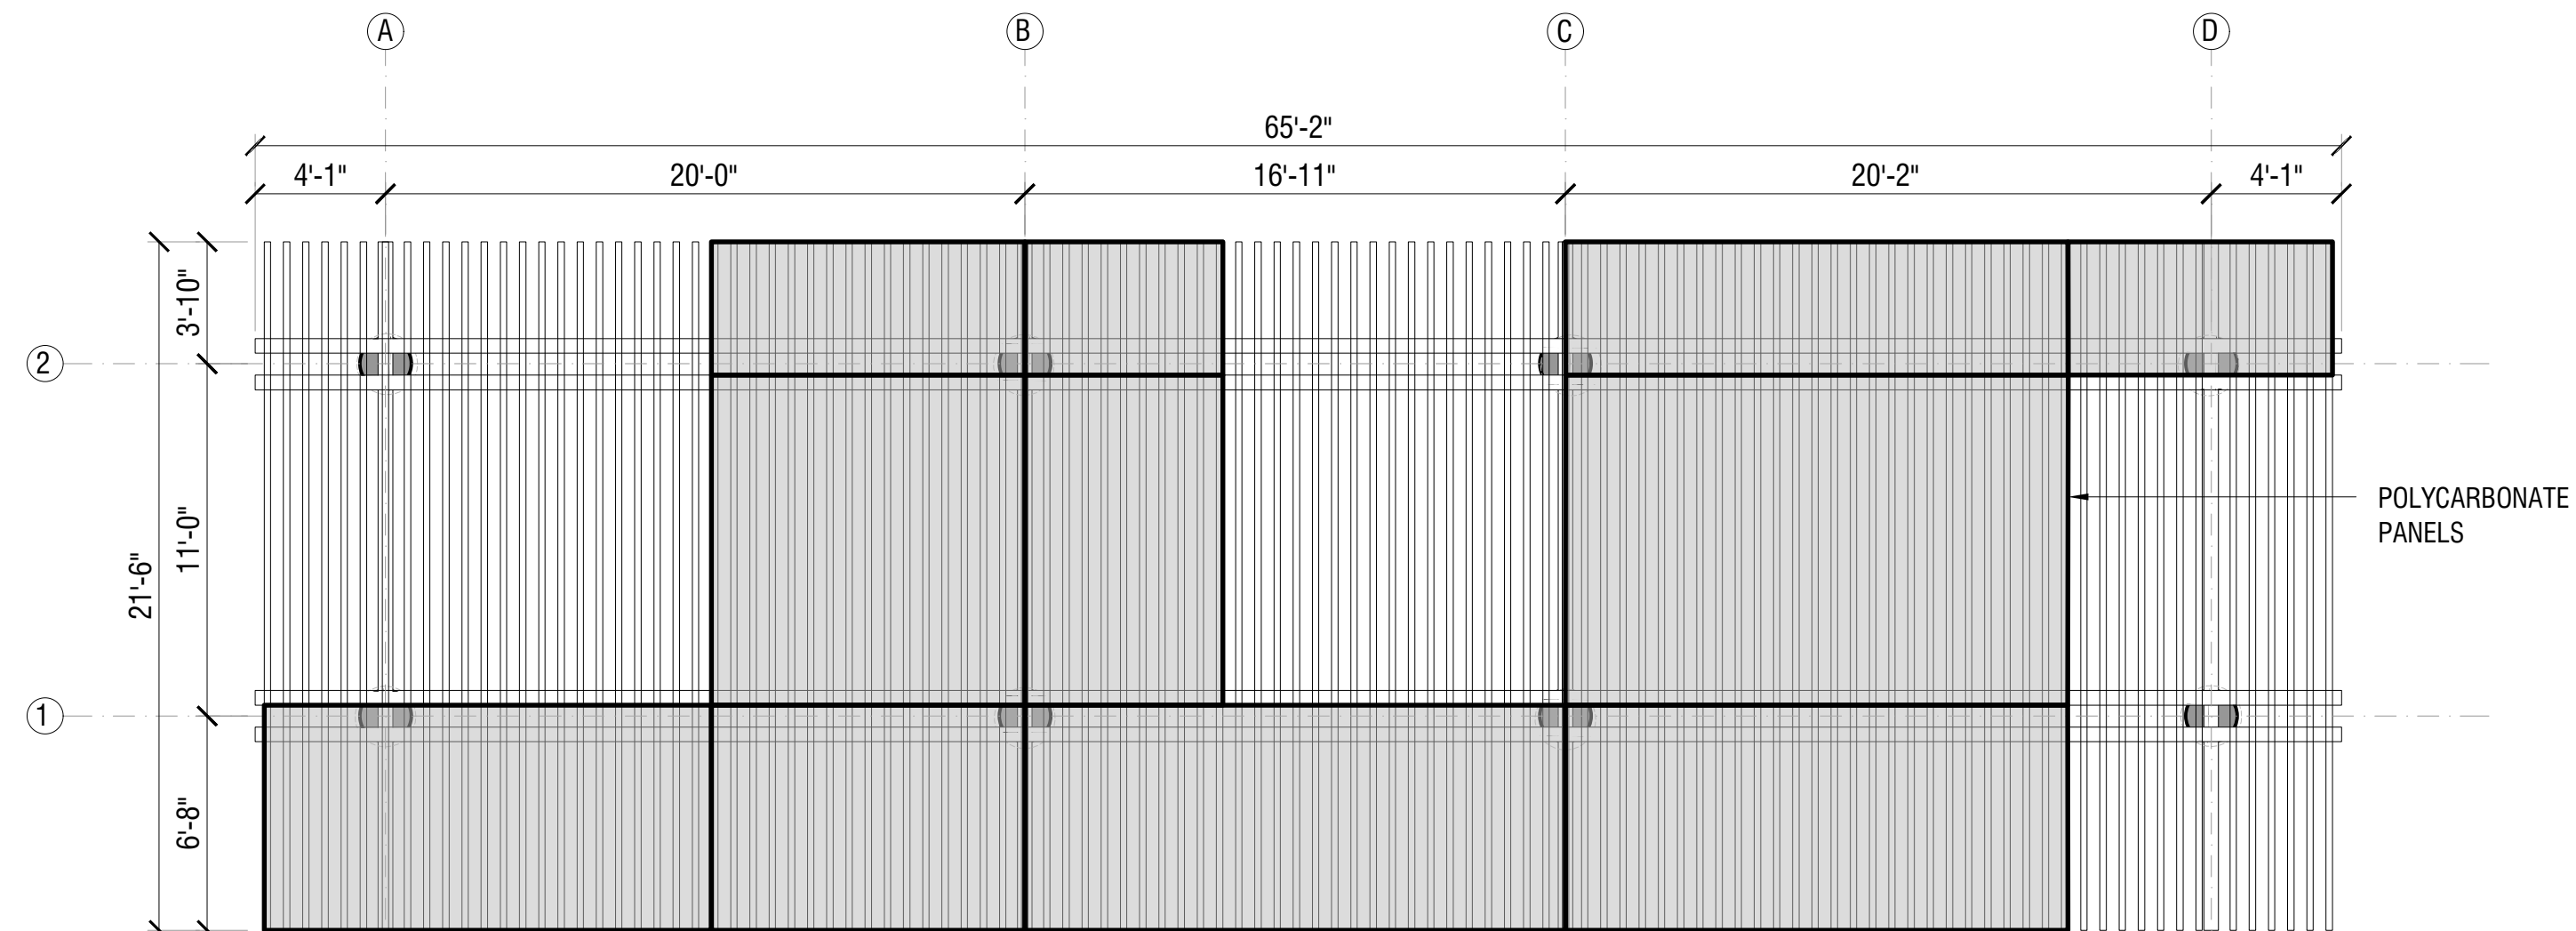


3 CANOPY ROOF PLAN  
A-200 3/16"=1'-0"

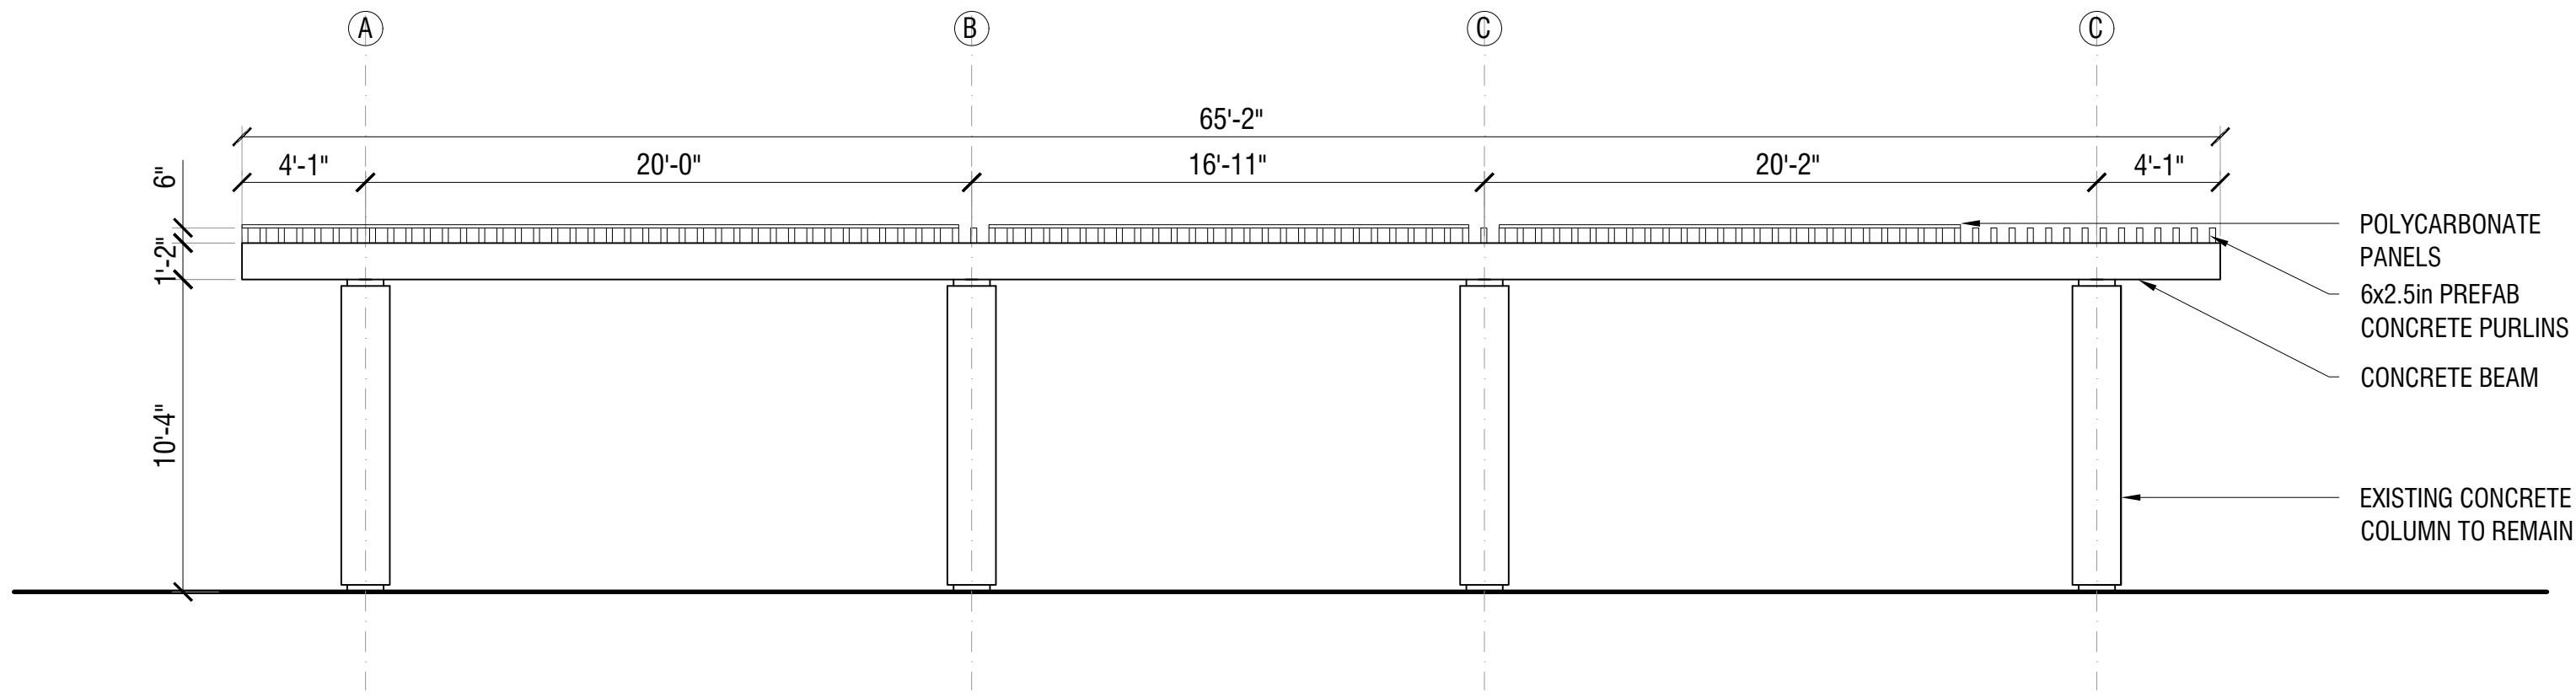

6 CANOPY ELEVATION  
A-200 3/16"=1'-0"

PROJECT, ADDRESS AND OWNER:

**NORTH OCEAN PARK**  
3424 NE 16th St.  
POMPANO BEACH, FL | 33062

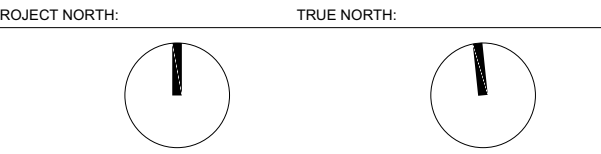

DEVELOPER:

Duet Property Development LLC  
250 NE 25TH St. #203  
Miami, FL 33128

LANDSCAPE ARCHITECT:  
**WEST 8** WEST 8 URBAN DESIGN &  
LANDSCAPE ARCHITECTURE P.C.  
2133 Arch St., Suite 101  
Philadelphia, PA 19103  
t 347-371-2252

CIVIL ENGINEER:  
 KEITH  
301 East Atlantic Blvd.  
Pompano Beach, FL 33060  
t 954-788-3400

ARCHITECT:  
 G3  
975 Arthur Godfrey rd. suite 401  
Miami Beach, FL 33140  
t 305-763-8471

IRRIGATION:  
 GSA DESIGN, INC.  
17670 NW 78th Avenue, Suite 214  
Miami, FL 33015  
t 305-392-1016

No.	DESCRIPTION:	DATE:
1	DRC APPLICATION	06/11/2024
2	DRC APPLICATION REV.1	11/13/2024

**NOT FOR CONSTRUCTION**  
Discrepancies must be reported immediately to the Architect before proceeding.  
Only figured dimensions are to be used.  
Contractors must check all dimensions on site.

CONSULTANT:  
 G3  
975 Arthur Godfrey rd. suite 401  
DRAWING TITLE: SCALE: AS NOTED

**VERTICAL ELEMENTS -  
CANOPY**

SHEET No.:

**220-A-200**

SEAL:

**Arturo Griego** Digitally signed by  
Arturo G Griego  
Date: 2024.11.12 10:09:54 -05'00'

SIGNATURE:

All drawing and written materials herein constitute original work of the architect and may only be duplicated with their written consent.

**DRC**  
PZ22-12000012  
12/18/2024