


or distribution is prohibited unless authorized in writing by Architect.


Received after DRC Meeting
to address DRC comments
prior to the submission of a
Building Permit Application.

COPYRIGHT © 2022 PASCUAL, PEREZ, KILIDDJIAN, STARR - ARCHITECTS - PLANNERS
The architectural design and detail drawings for this building and/or overall project are the legal property of and all rights are reserved by the Architect. Their use for reproduction or distribution is prohibited unless authorized in writing by the Architect.

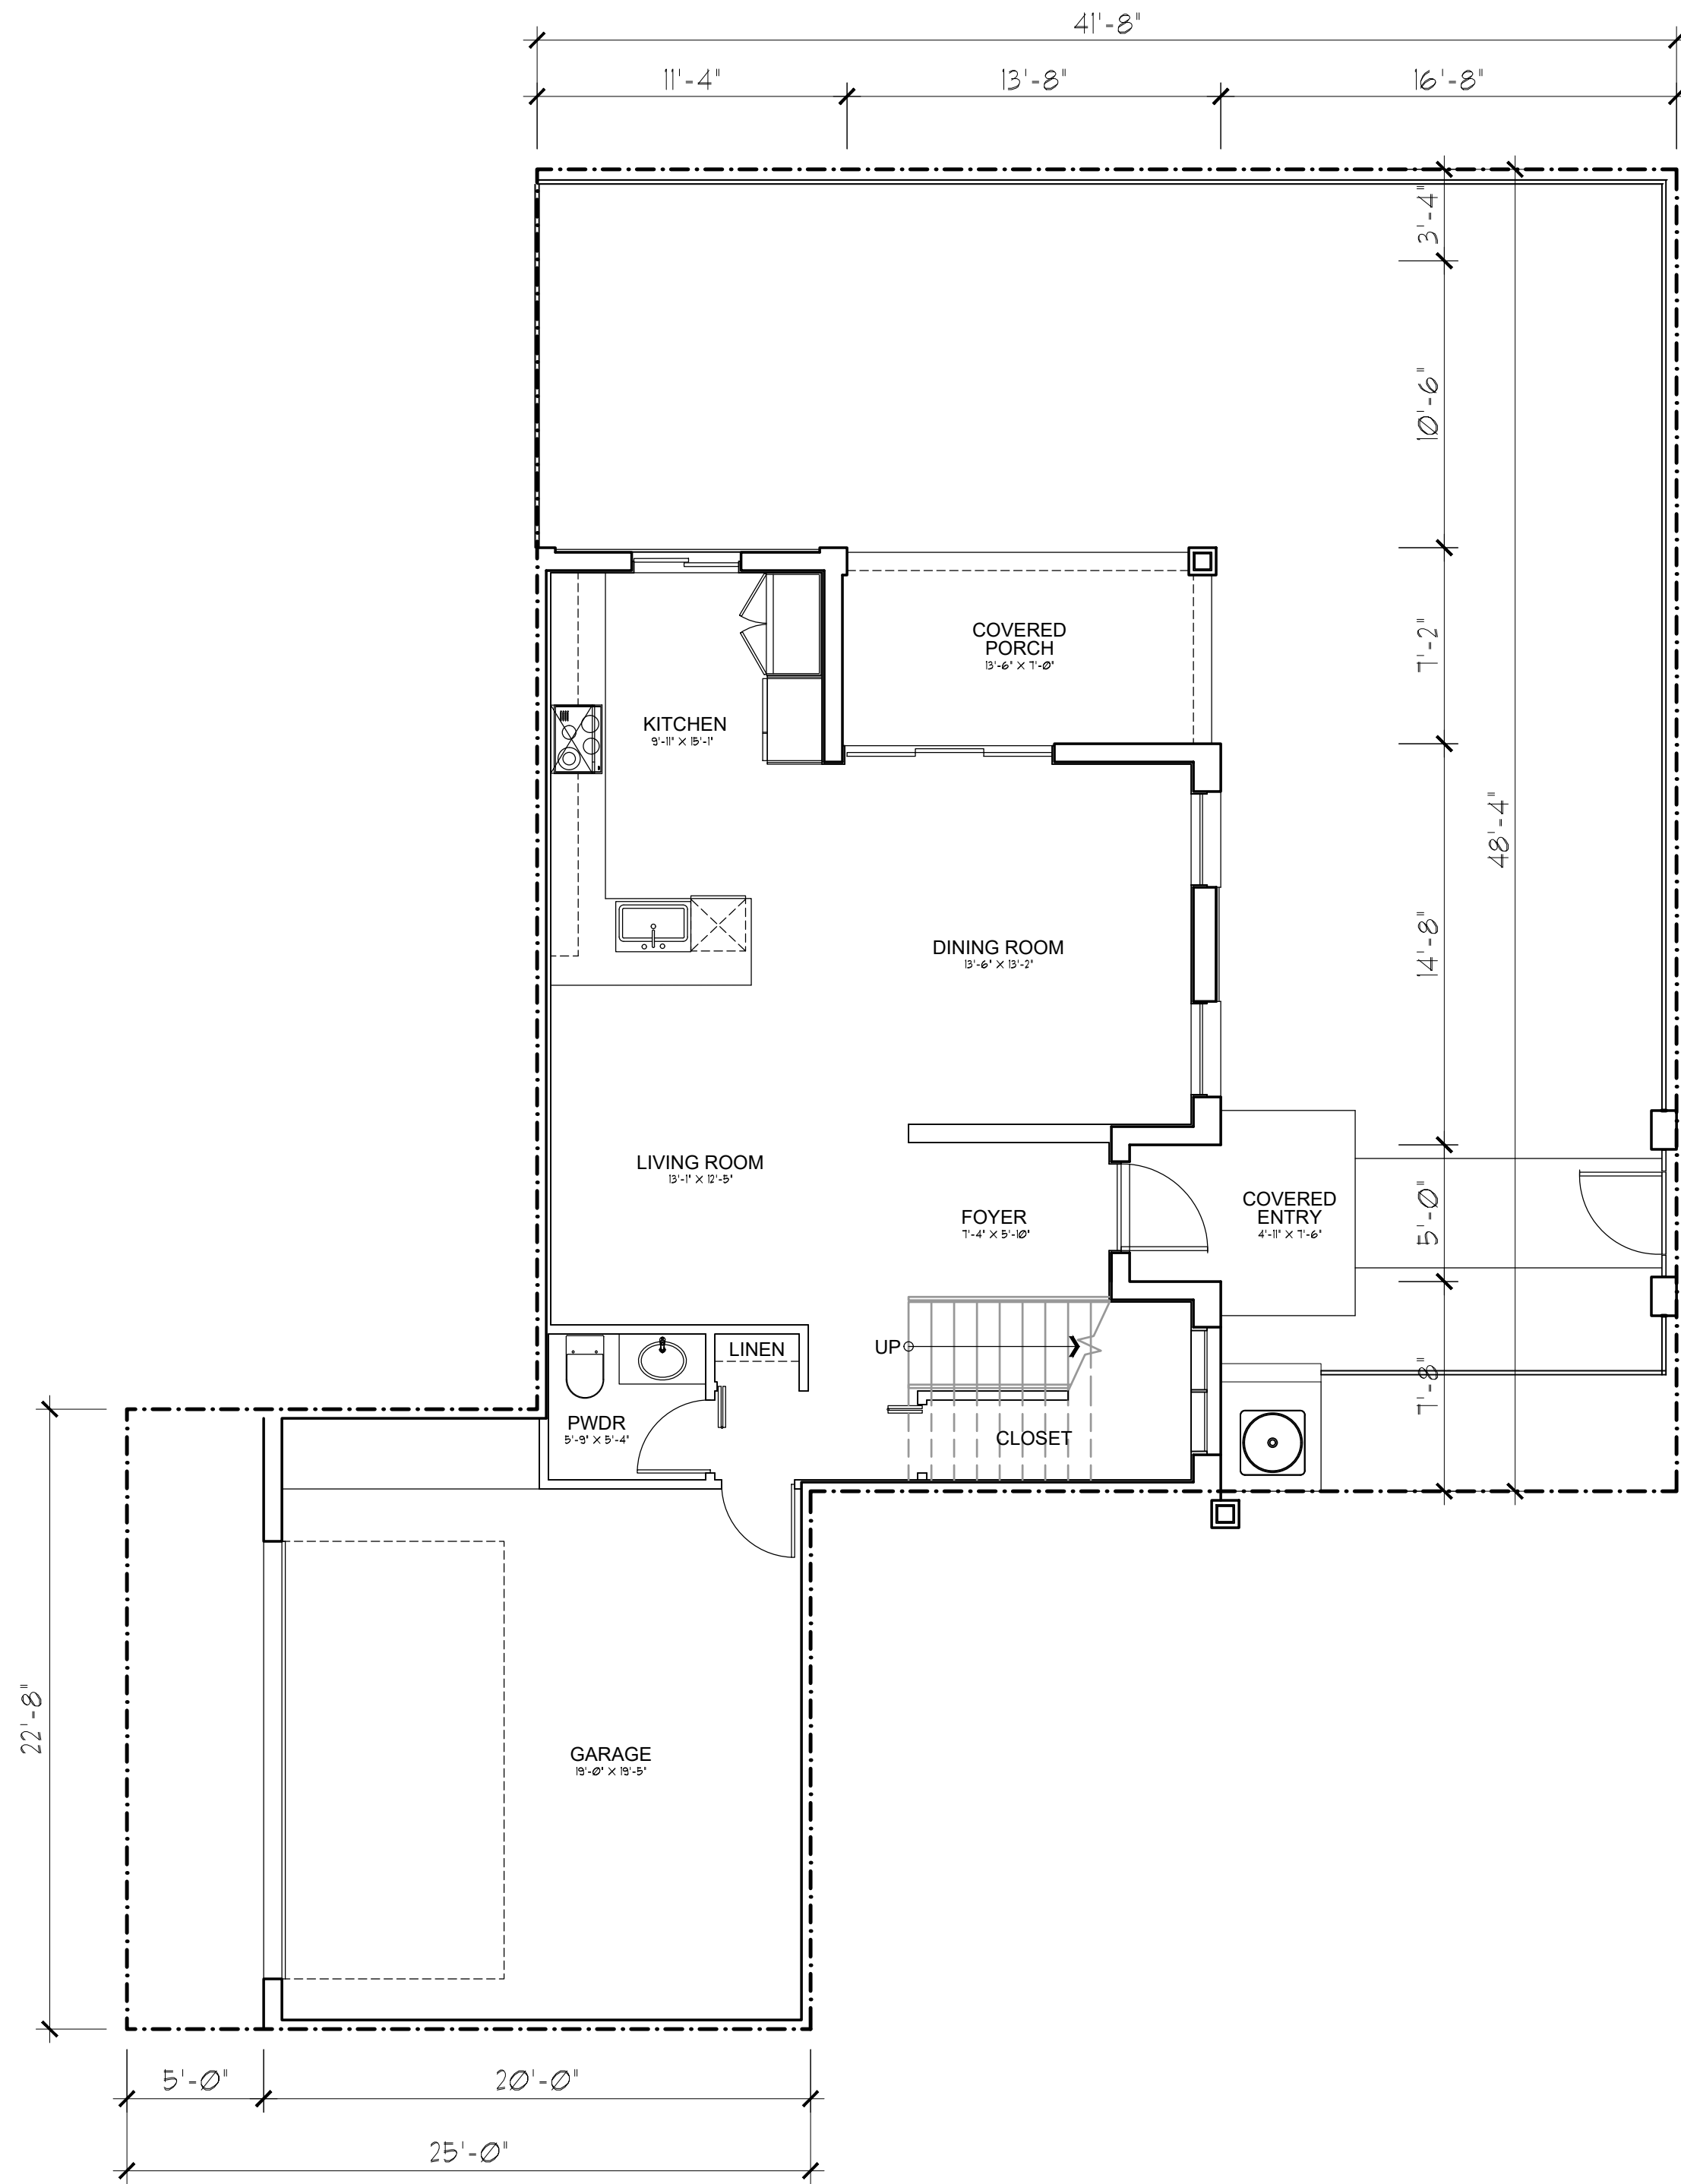

UNIT 1881 - FIRST FLOOR PLAN
3 BEDROOMS / 3.5 BATHS / 2 CARS GARAGE

SCALE: 3/16" = 1'-0"

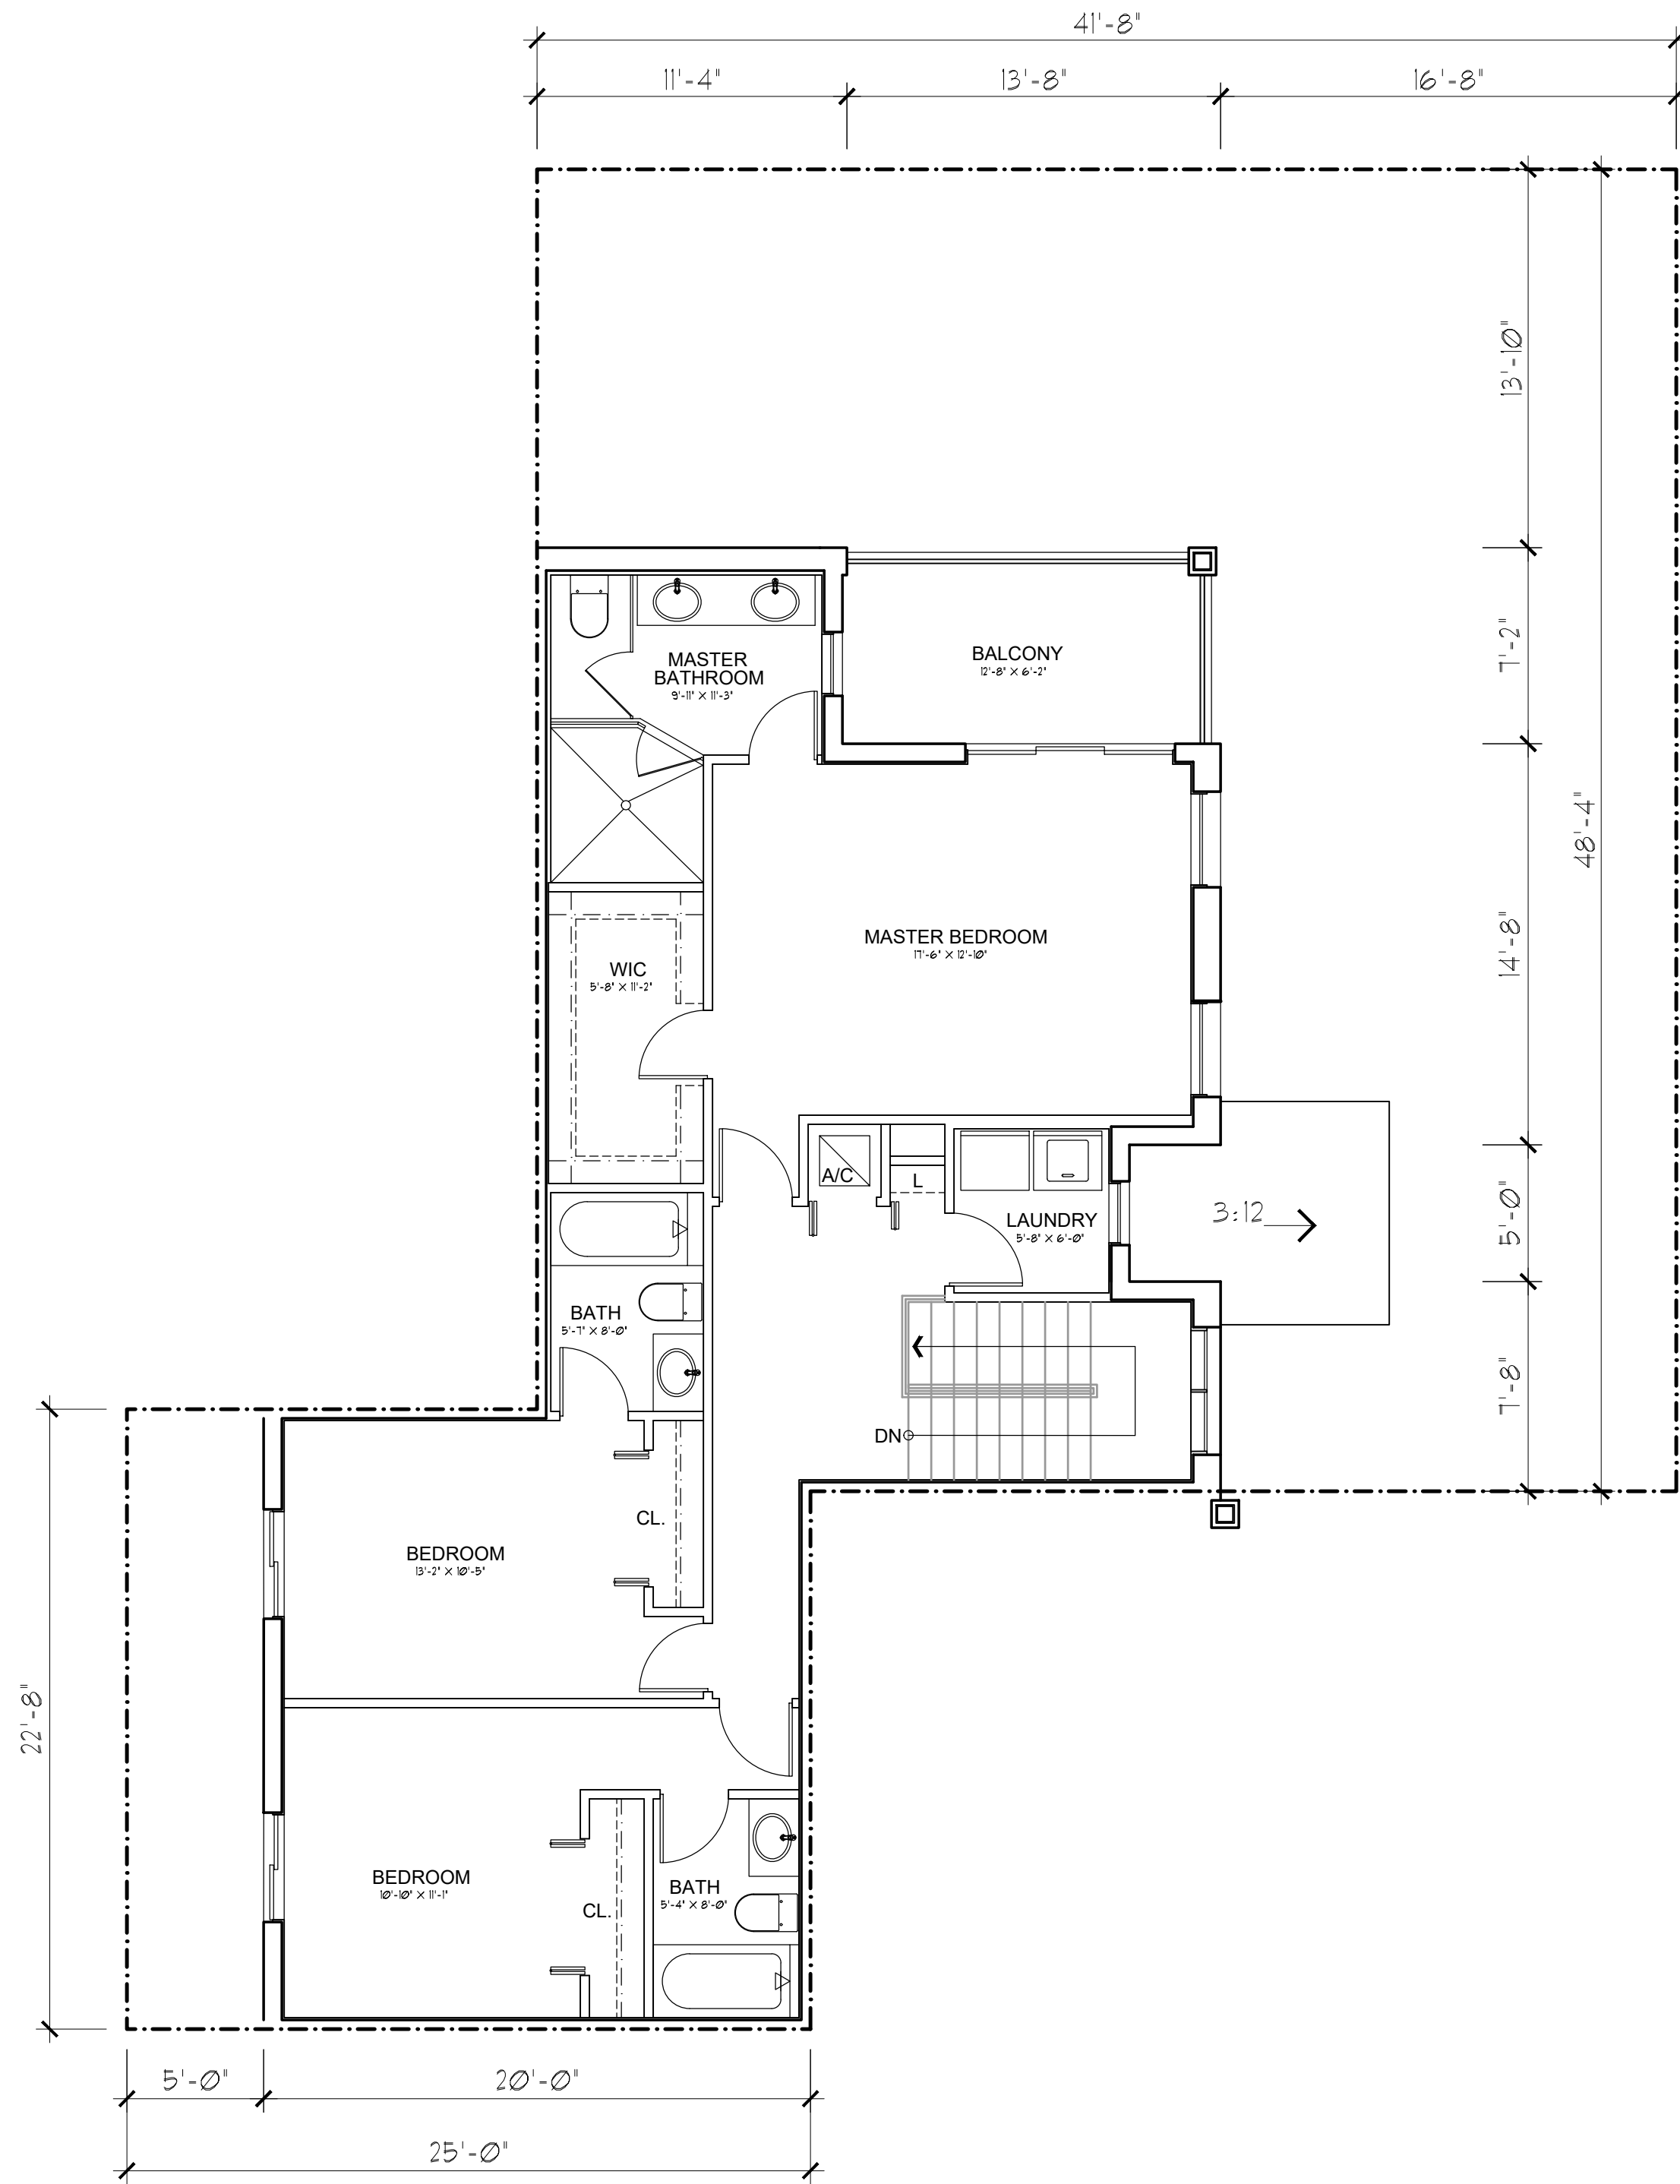

UNIT 1881 - SECOND FLOOR PLAN
3 BEDROOMS / 3.5 BATHS / 2 CARS GARAGE

SCALE: 3/16" = 1'-0"

AREA CALCULATION & DATA	
A/C 1ST FLOOR	737 SF
A/C 2ND FLOOR	1,161 SF
TOTAL A/C	1,898 SF
COVERED BALCONY	95.0 SF
COVERED ENTRY	15.0 SF
COVERED PORCH	95.0 SF
GARAGE	424.0 SF
NON A/C	629 SF
TOTAL GROSS	2,527 SF

PASCUAL
PEREZ
KILIDDJIAN
STARR

ARCHITECTS + PLANNERS

LICENSE # AA 26001357

EDGARDO PEREZ, AIA

LICENSE No. : AR 0015394

MARIO P. PASCUAL, AIA

LICENSE No. : AR 0008254

PETER KILIDDJIAN, RA

LICENSE No. : AR 0093067

ANDREW STARR, RA

LICENSE No. : AR 0095130

AT THE BEACON CENTER

1330 NW 84th AVENUE

DORAL, FLORIDA 33126

TELEPHONE : (305) 592-1363

FACSIMILE : (305) 592-4865

http://www.ppkarch.com

COPYRIGHT © PASCUAL, PEREZ, KILIDDJIAN, STARR, ARCHITECTS - PLANNERS

The architectural design and detail drawings of this building and/or overall project are the legal property of and all rights are reserved by the Architect. Their use for reproduction or distribution is prohibited unless authorized in writing by the Architect.

REVISIONS:

LENNAR HOMES

OWNER:

POMPANO LIVE!
BY: LENNAR HOMES
POMPANO BEACH, FLORIDA

SEAL:

TOWNHOUSE

UNIT 1881

FLOOR PLANS

DATE: 2024-08-23

SCALE: AS SHOWN

DRAWN: CG/JC

CHECK BY: PPKS

JOB NO.:

A-8.7

SHEET NO.: