


COPYRIGHT © 2020 PASCUAL, PEREZ, KILIDDJIAN & ASSOCIATES - ARCHITECTS - PLANNERS  
The architectural design and detail drawings for this building and / or overall project are the legal property of and all rights are reserved by the Architect. Their use for reproduction, construction or distribution is prohibited unless authorized in writing by Architect.

Received after DRC Meeting  
to address DRC comments  
prior to the submission of a  
Building Permit Application.

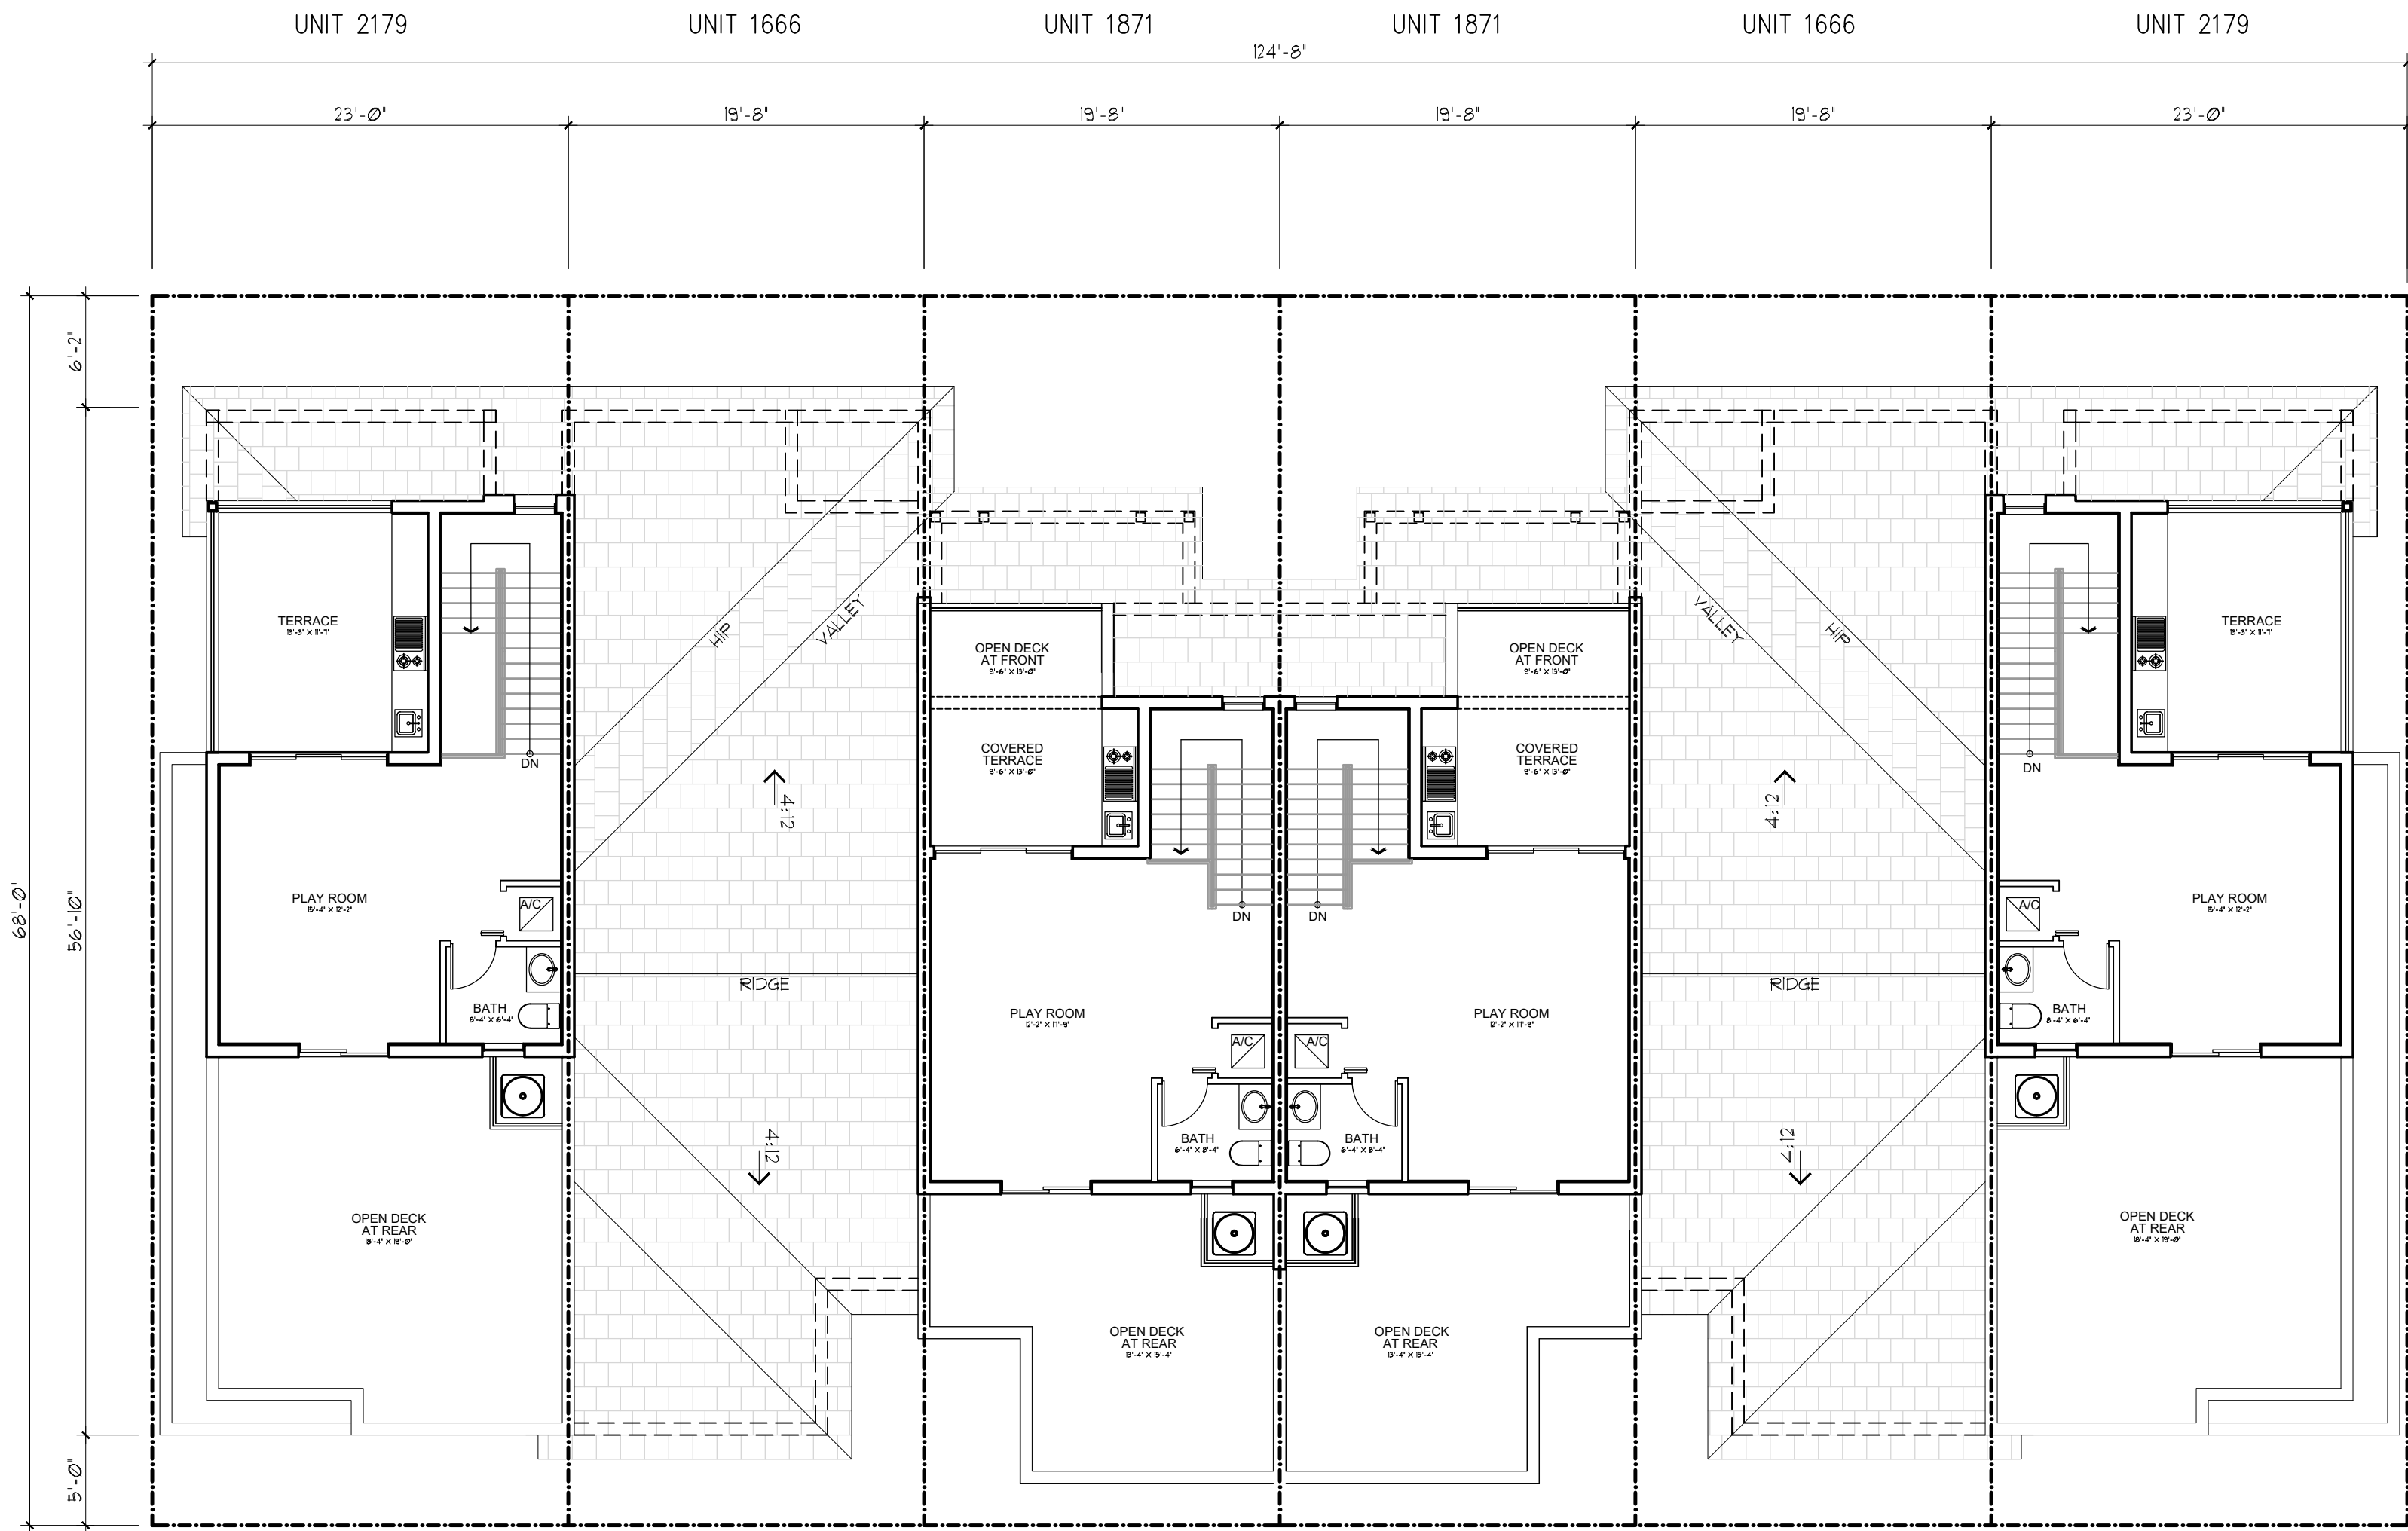

6 UNITS BUILDING LINEAR - THIRD FLOOR PLAN  
SCALE: 1/8" = 1'-0"

**PASCUAL  
PEREZ  
KILIDDJIAN  
STARR**

ARCHITECTS - PLANNERS  
LICENSE # AA 26001357

EDGARDO PEREZ , AIA  
LICENSE No. : AR 0015394  
MARIO P. PASCUAL , AIA  
LICENSE No. : AR 0008254  
PETER KILIDDJIAN, AIA  
LICENSE No. : AR 0093067  
ANDREW J. STARR, RA  
LICENSE No. : AR 0095130

AT THE BEACON CENTER  
1330 NW 84th AVENUE  
DORAL, FLORIDA 33126  
PH : (305) 592-1363  
FAX: (305) 592-6865  
http://www.ppkarch.com

COPYRIGHT PASCUAL, PEREZ, KILIDDJIAN & ASSOCIATES - ARCHITECTS - PLANNERS  
The architectural design and detail drawings of this building and/or overall project are the legal property of, and all rights are reserved by the Architect. Their use for reproduction, construction or distribution is prohibited unless authorized in writing by the Architect.

REVISIONS:

OWNER:  
LENNAR HOMES

**POMPAÑO LIVE!**  
BY: LENNAR HOMES  
POMPAÑO BEACH, FLORIDA

SEAL:

TOWNHOUSE

6 UNIT BUILDING LINEAR  
THIRD FLOOR PLAN

DATE : 2024-08-23  
SCALE : AS SHOWN  
DRAWN : CG/JC  
CHECK BY: PPKS  
JOB NO. :

**A-1.2**

SHEET NO. :