

Revisions:	
08.11.2025	ZONING

OWNER / DEVELOPER:

RED LINK MANAGEMENT  
CORP

2750 NE 185TH ST. #304  
AVENTURA, FLORIDA 33180

PROJECT:

FOLIO 4942-03-27-0012  
PROPOSED SHELL BLDG @  
2100 WEST ATLANTIC BLDG

2100 W ATLANTIC BLVD  
POMPANO BEACH, FLORIDA 33069


Job Number:	24109.01
File name:	
Issued Date:	05-14-2025
Drawn by:	A.S
Checked by:	T.R.

SHEET NAME

FLOOR PLAN  
BUILDING  
2

SHEET NUMBER

A-1.0

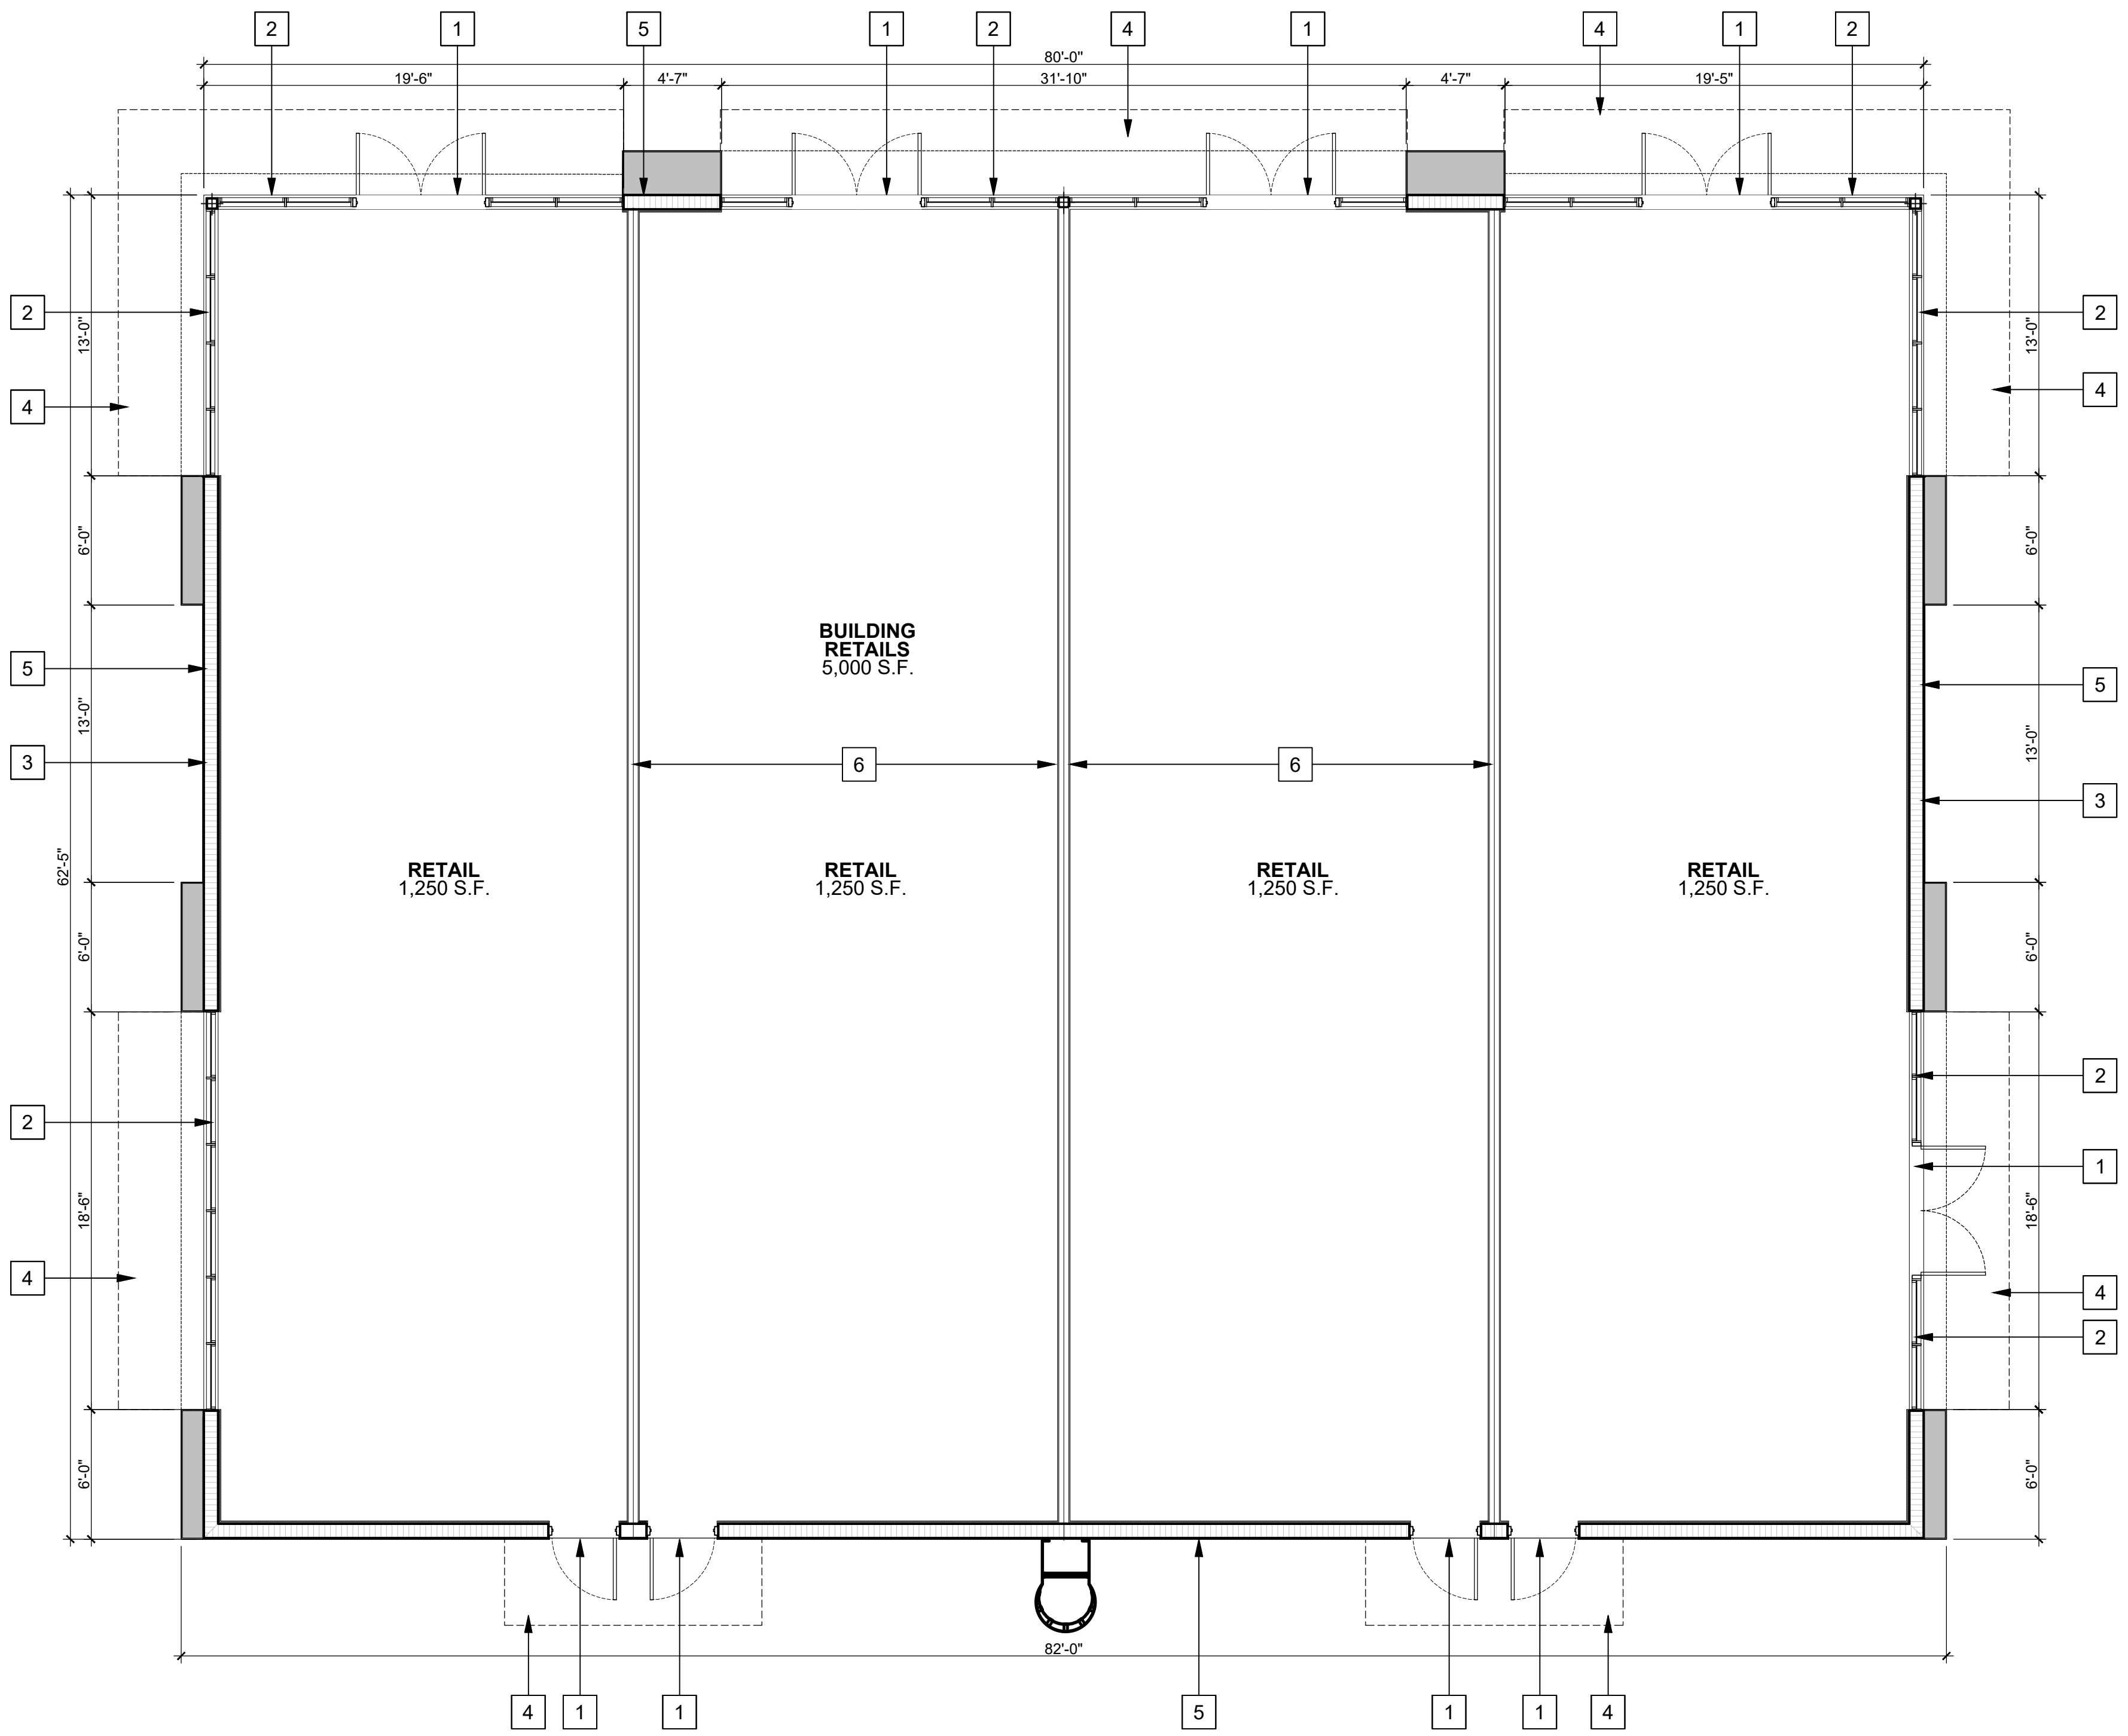

 FLOOR PLAN BUILDING 2  
SCALE: 1/8" = 1'-0"

### KEY LEGEND

- |   |   |   |                    |
|---|---|---|--------------------|
| 1 | IMPACT RESISTANT DOOR.                    | 4 | METAL CANOPY       |
| 2 | IMPACT RESISTANT WINDOW.                  | 5 | CMU WALL           |
| 3 | PAINTED STUCCO WITH<br>SCORE LINES FINISH | 6 | INTERIOR PARTITION |