

OAKS @ PALM AIRE
FOR:
MORCUARD
LOCATED AT:
POMPANO BEACH, FLORIDA



JOSE I. SAUMELL
ARCHITECT
AR0013085

MSA ARCHITECTS, INC.
AAC0000895
8850 SW 74th COURT
SUITE 1013
MIAMI, FLORIDA 33156
(305) 273-9911

MSA ARCHITECTS
ARCHITECTURE & PLANNING

COPYRIGHT © 2022 MSA ARCHITECTS, INC. THE ARCHITECTURAL DESIGN AND DETAIL DRAWINGS FOR THIS BUILDING AND/OR OVERALL PROJECT ARE THE LEGAL PROPERTY OF AND ALL RIGHTS ARE RESERVED BY THE ARCHITECT. THEIR USE FOR REPRODUCTION, CONSTRUCTION, OR DISTRIBUTION IS PROHIBITED UNLESS AUTHORIZED IN WRITING BY THE ARCHITECT.

DRAWN	CONTRACT DATE	10/12/22
SCALE	AS SHOWN	
JOB NO.	2181.PRJ	
SHEET TITLE:	SITE PLAN ENTRY ENLARGEMENT	
SHEET NUMBER:	PS -4	

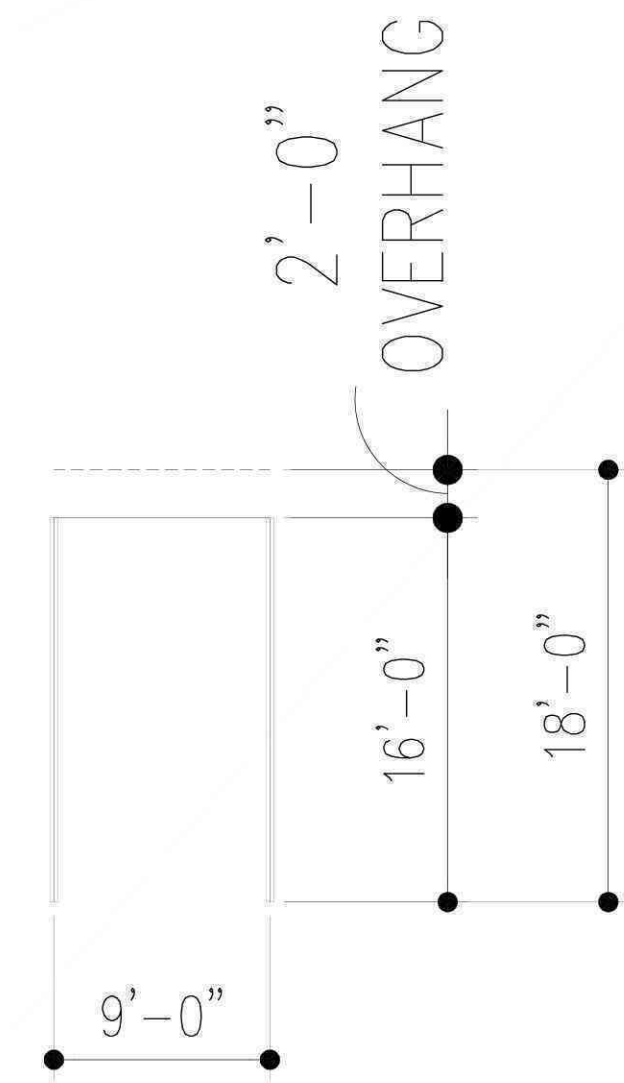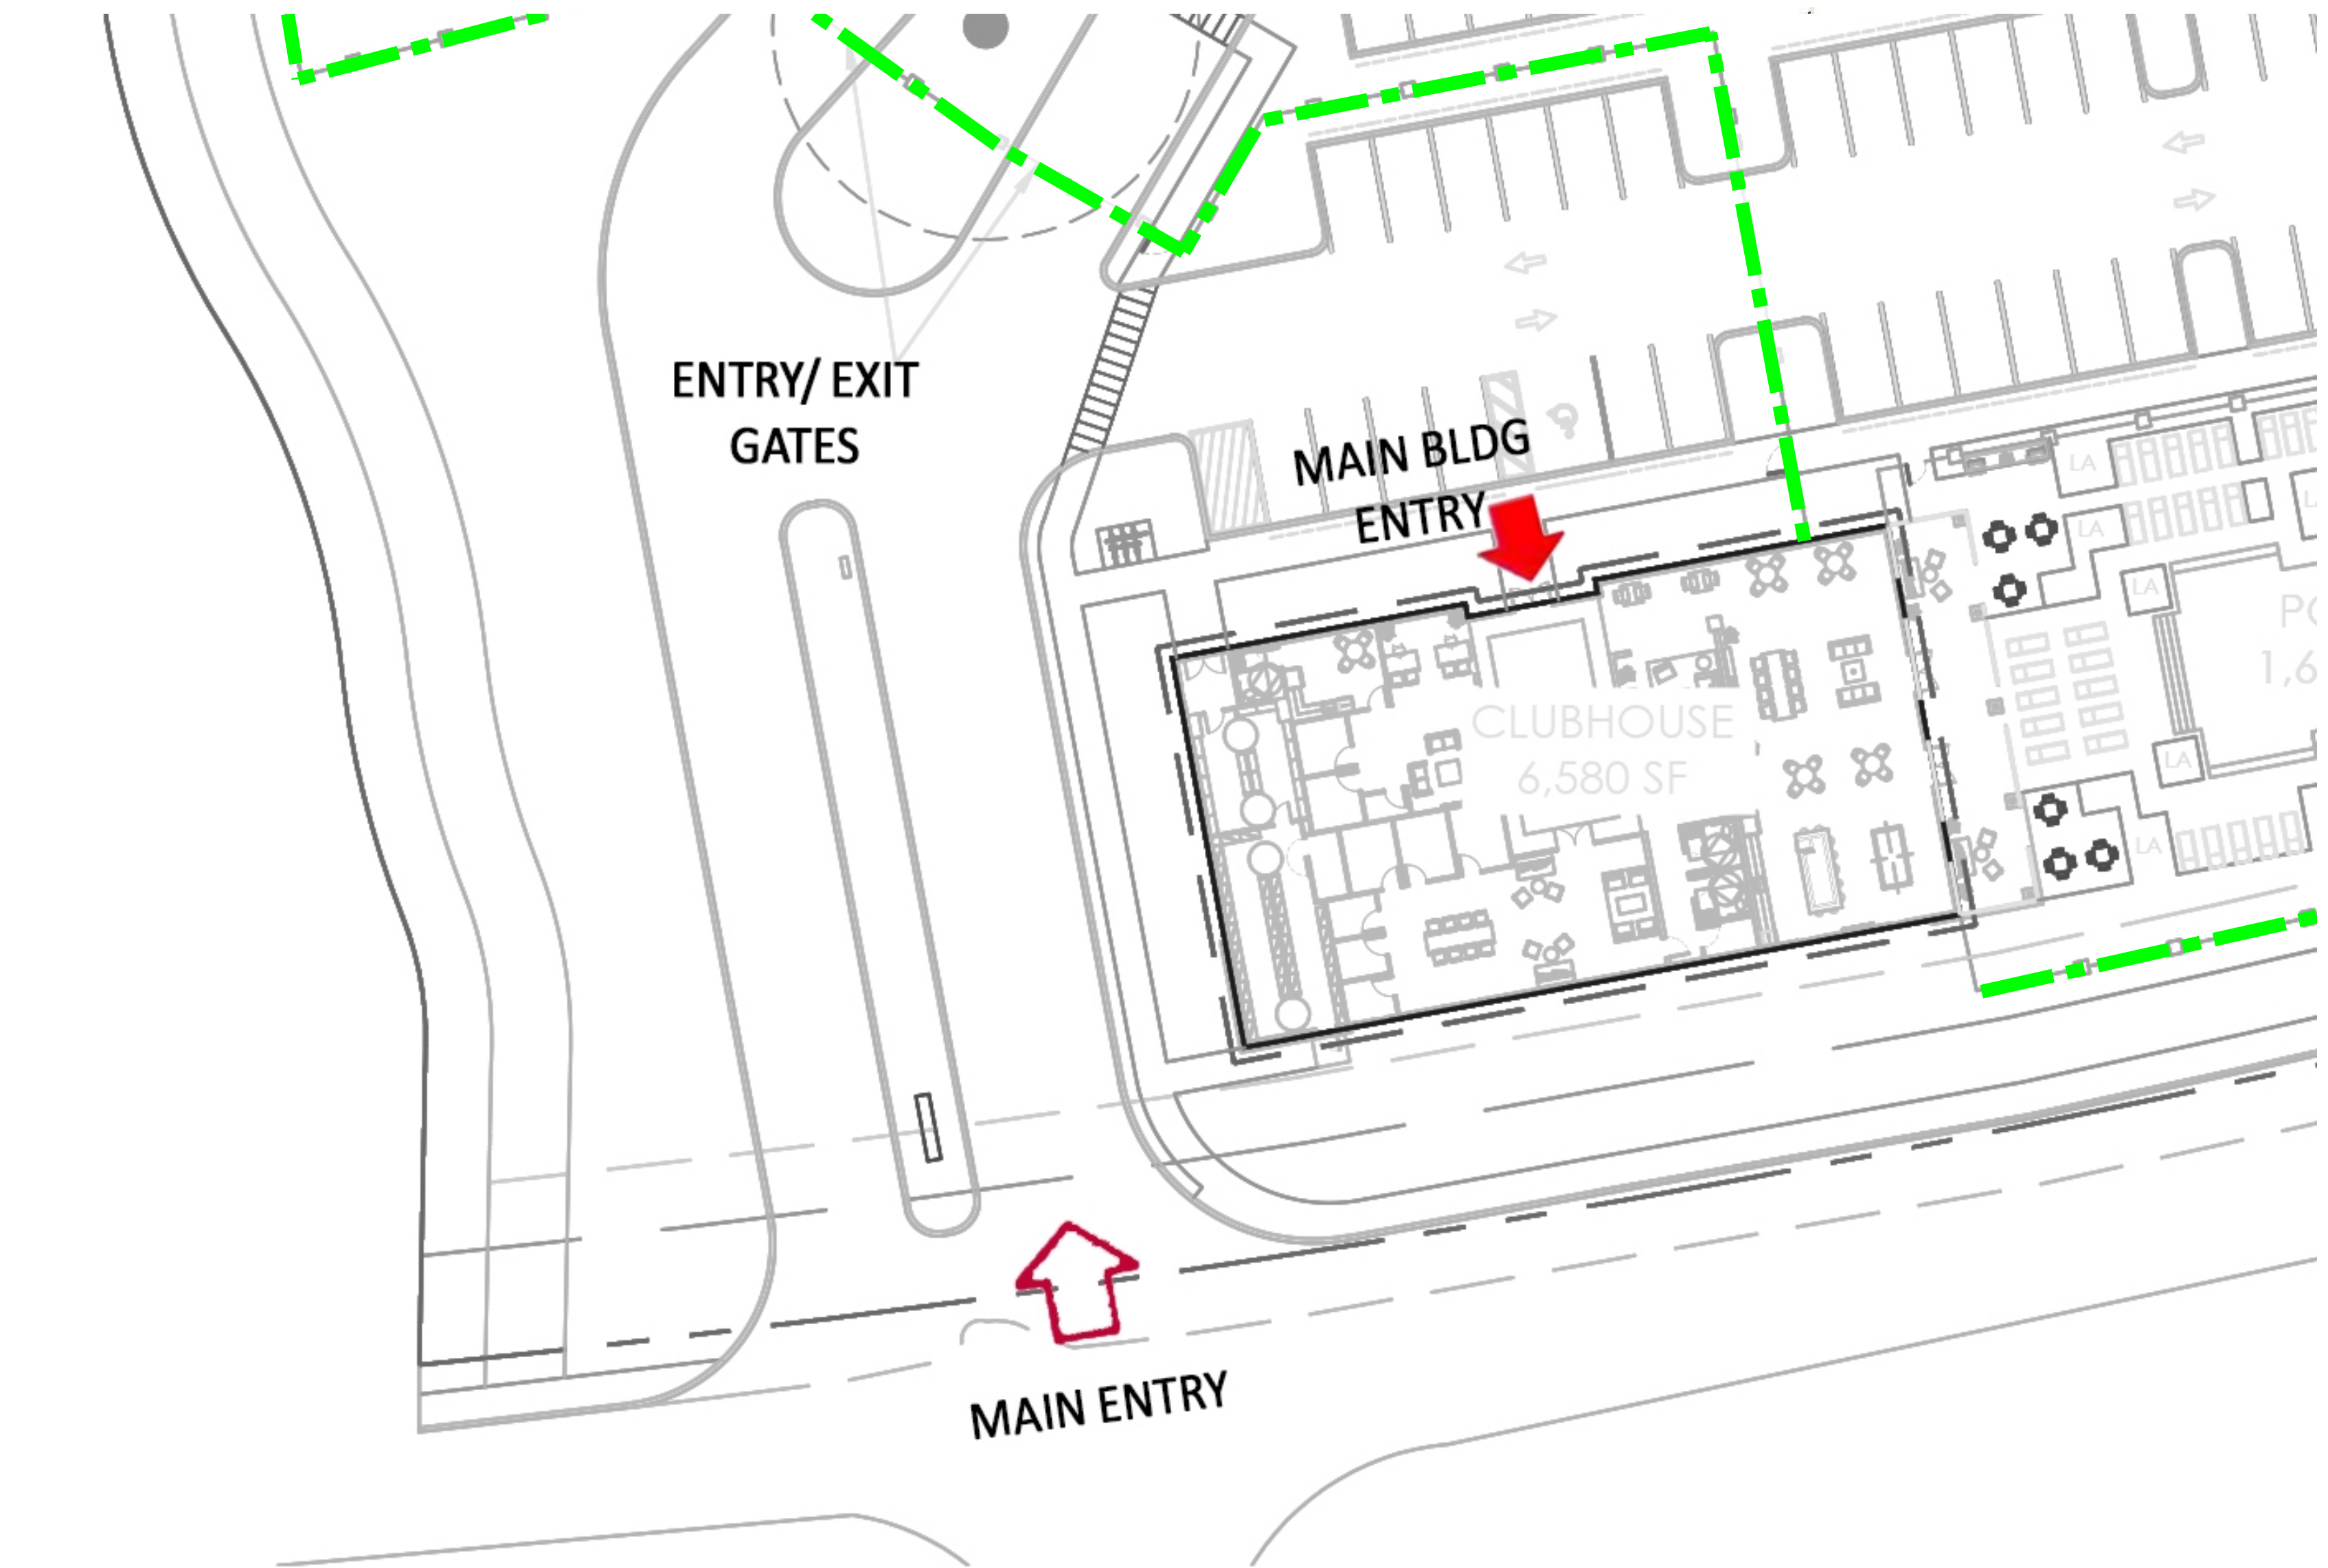


CITY STANDARD PARKING SPACE
SCALE: 1'-0" = 1/8"

LEGEND

- FENCING-BOUNDARY DEFINITION
- VEHICULAR ENTRANCES

MAIN ENTRY FROM W. PALM AIRE DR.

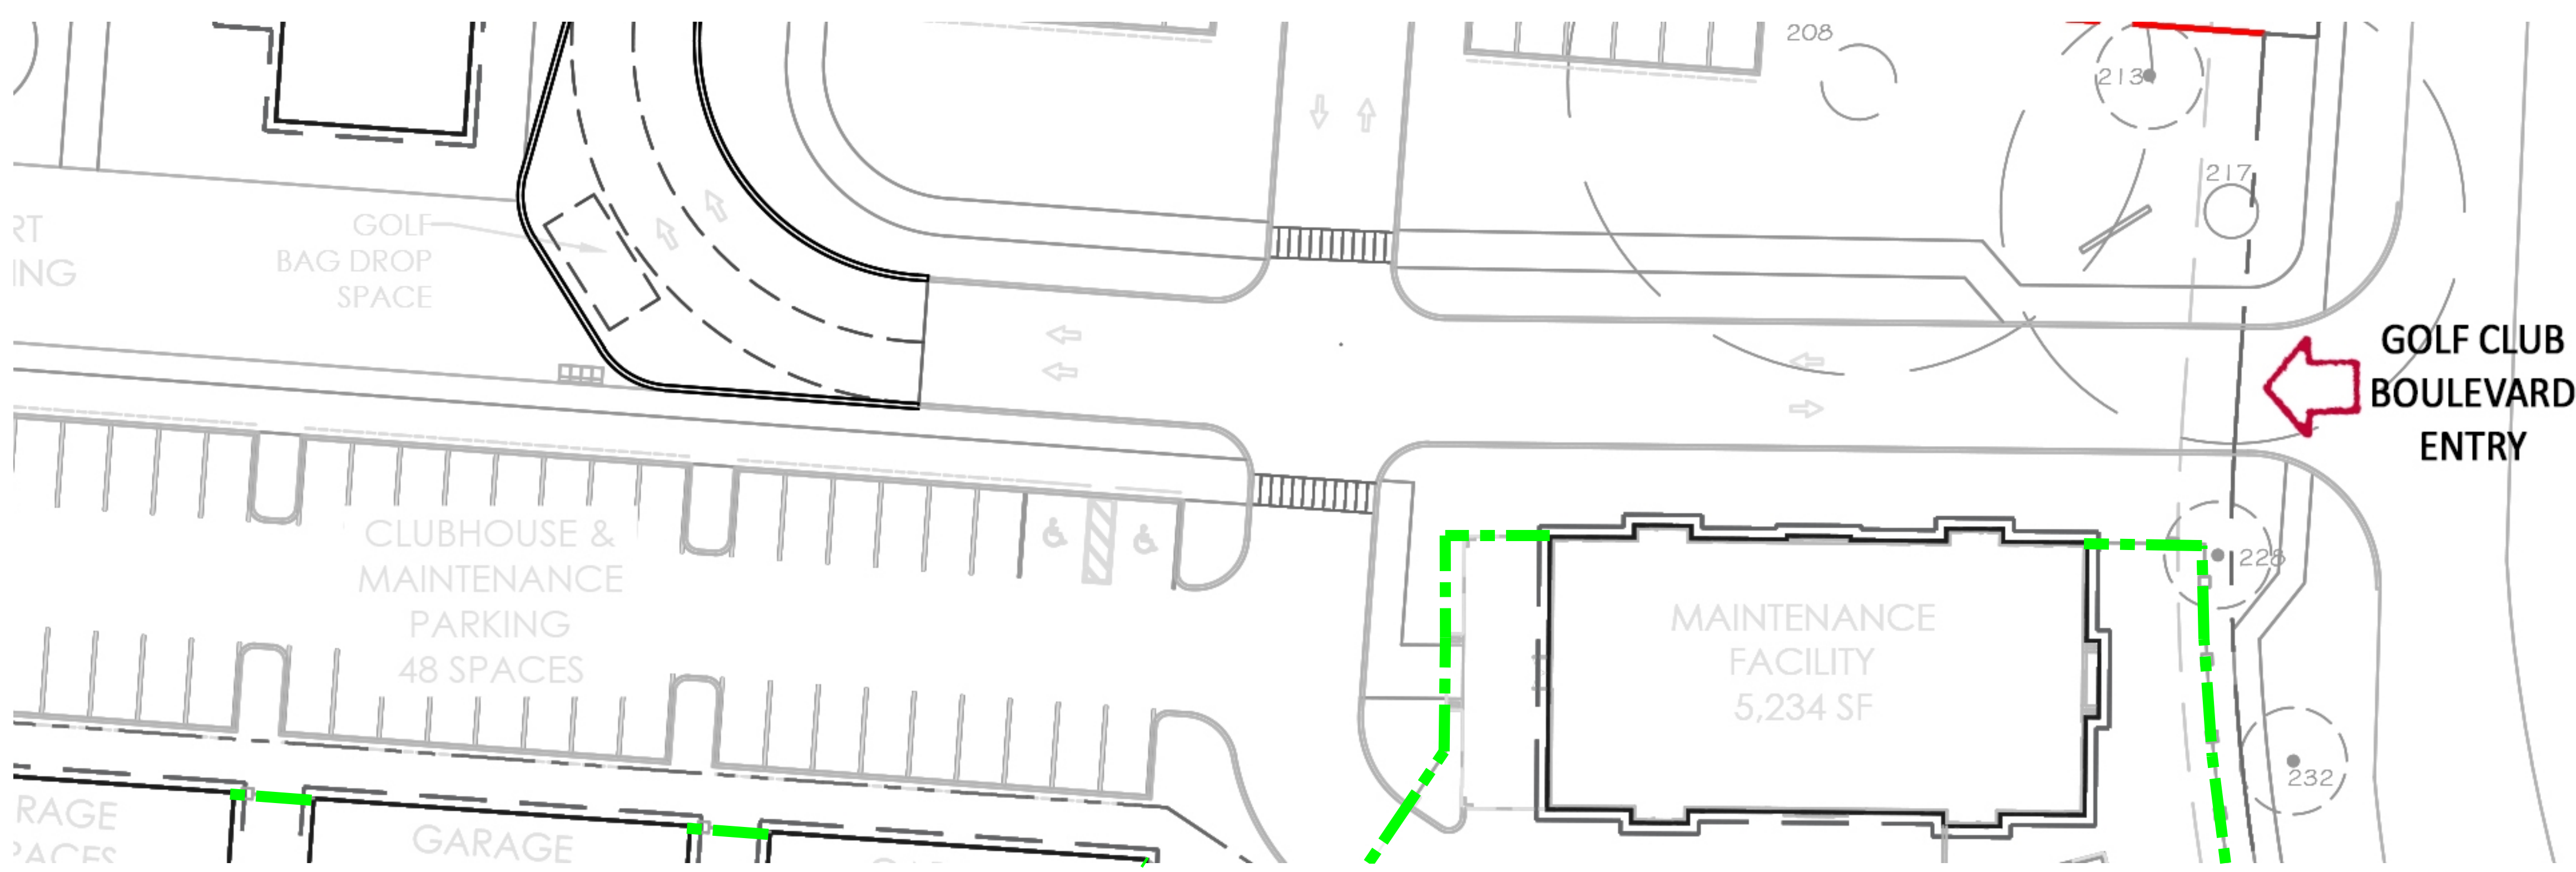

GOLF CLUB BOULEVARD ENTRY FROM OAKS CLUBHOUSE DR.

SITE PLAN-ENTRY ENLARGEMENT
SCALE: 1"=20'-0"

