




A TRASH COMPACTOR /
RECYCLING ENCLOSURE PLAN

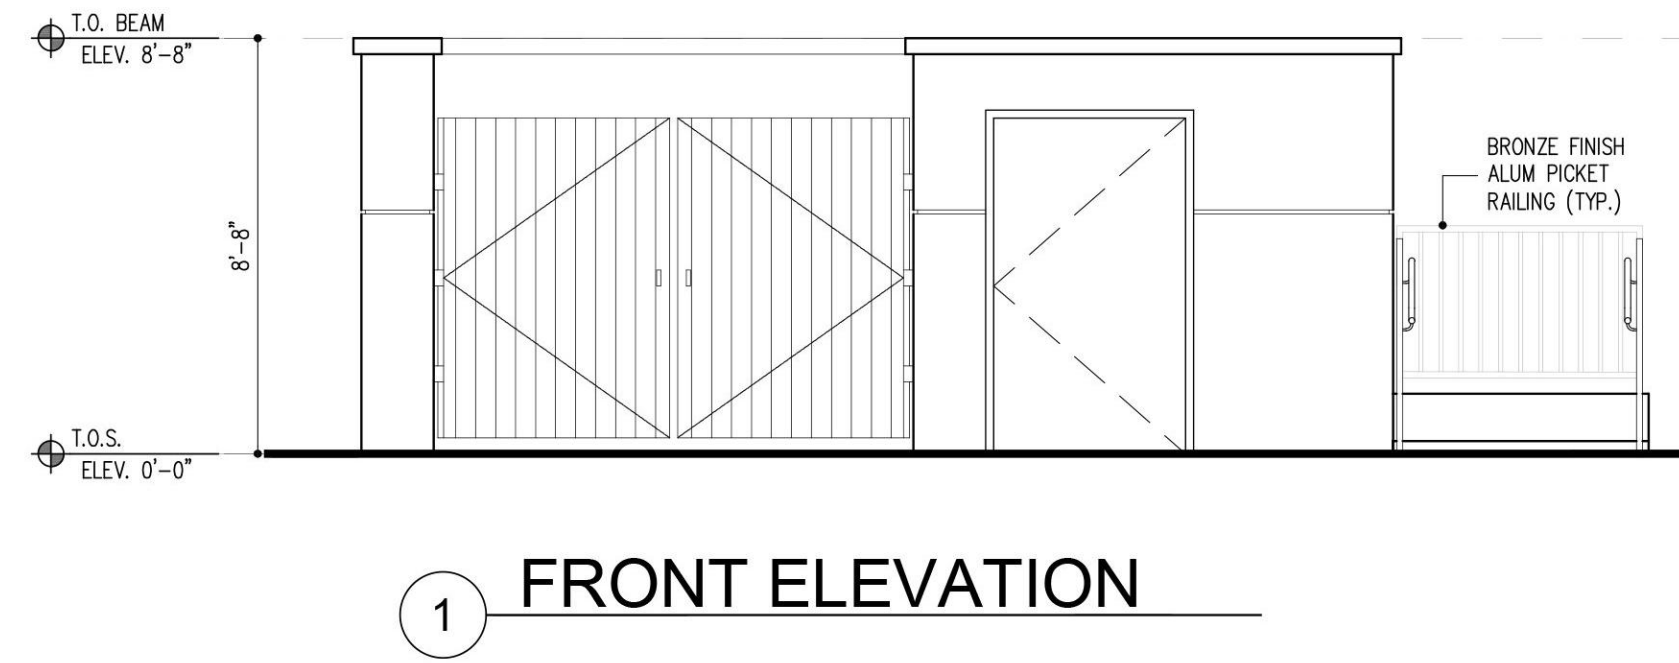


1 FRONT ELEVATION

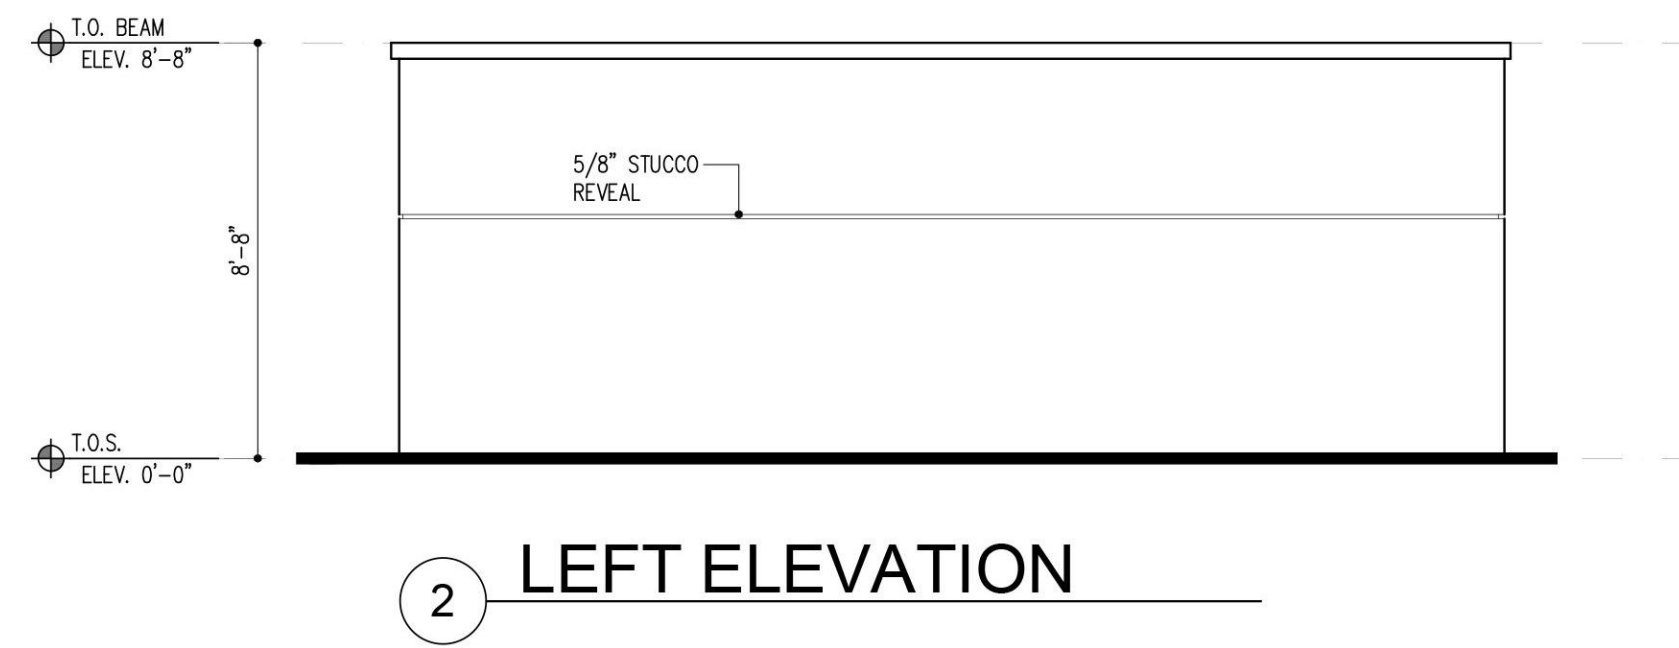

2 LEFT ELEVATION

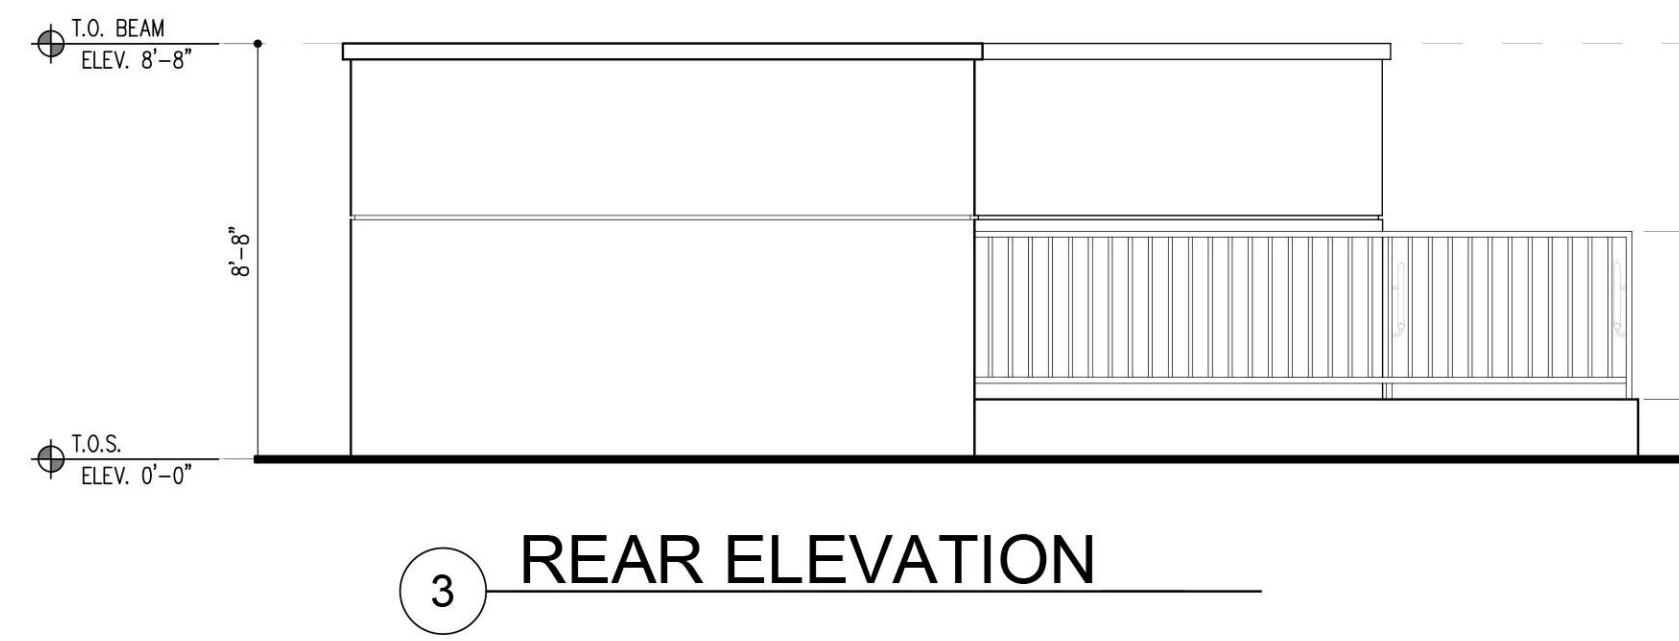

3 REAR ELEVATION


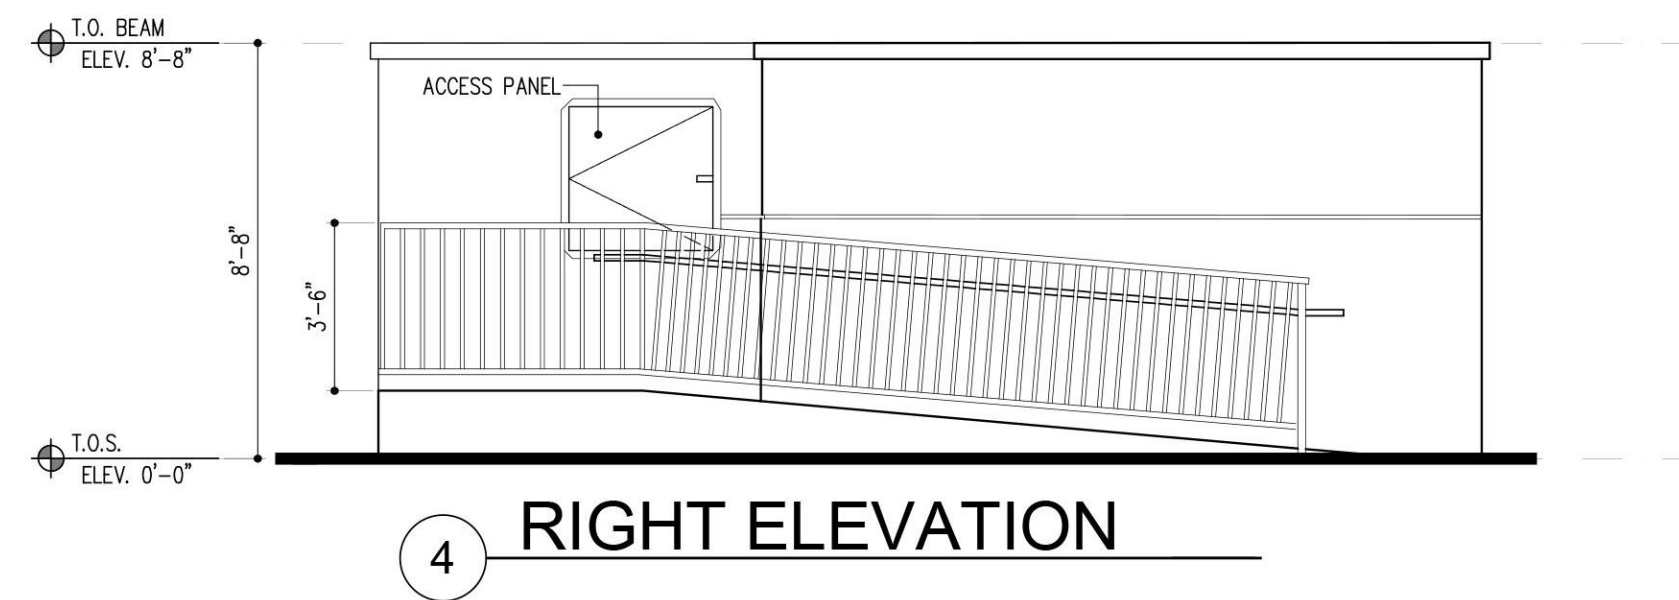


4 RIGHT ELEVATION

LEGEND
CAMERA VIEWS

VIDEO SURVEILLANCE PLAN
TRASH COMPACTOR PLAN & ELEVATIONS
SCALE: 1/4"=1'-0"

OAKS @ PALM AIRE
FOR:
MORGUARD
LOCATED AT:
POMPANO BEACH, FLORIDA

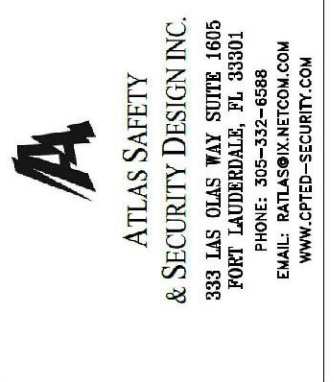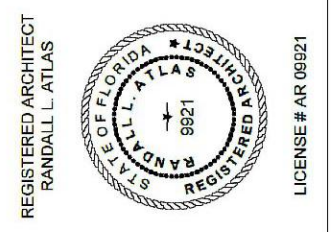

DRAWN
CONTRACT DATE 10/12/22
SCALE AS SHOWN
JOB NO. 2181.PRJ
SHEET NO. 2181.PRJ
VIDEO SURVEILLANCE PLAN
TRASH COMPACTOR PLAN
ELEVATIONS
SHEET NUMBER