


GOLF CLUB - FLOOR PLAN
SCALE: 3/32" = 1'-0"

COLOR SCHEME KEY

- | | |
|---|--|
| 1 | MAIN
SW 7757
HIGH REFLECTIVE
WHITE |
| 2 | TRIMS
SW 7631
CITY LOFT |
| 3 | DETAIL COLOR
SW 7014
EIDER WHITE |
| 4 | SHUTTERS
SW 6766
MARINER |
| 5 | AWNING/BRACKETS
SW 9183
DARK CLOVE |
| 6 | RAILINGS/WINDOWS/
DOOR FRAMES
SW 7048
URBANE BRONZE |
| 7 | ROOFS
FLAT CEMENT TILES
REDDISH ORANGE |

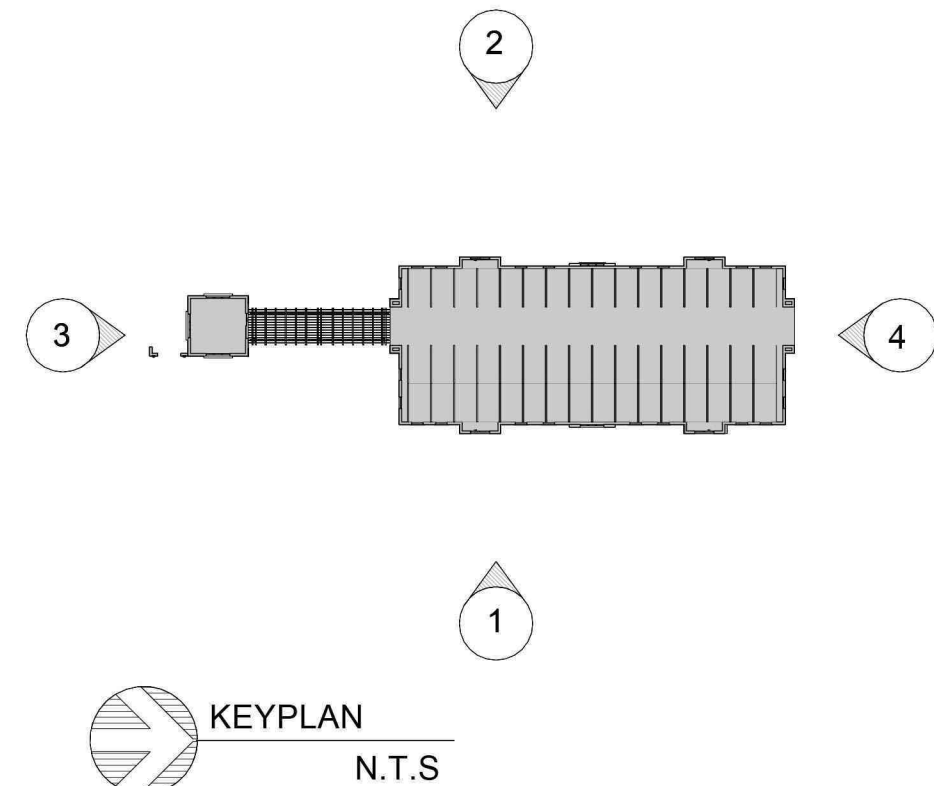

GOLF CLUB ACCESSORY STRUCTURE

MSA ARCHITECTS, INC.
AAC000895
8950 SW 74th COURT
SUITE 1513
MIAMI, FLORIDA 33156
(305) 273-9911

FOR:
MORGUARD
LOCATED AT:
POMPANO BEACH, FLORIDA

JOSE J. SAUMELL
AR0013085

ARCHITECT'S BUILDING CODE STATEMENT: TO THE BEST OF THE ARCHITECT'S KNOWLEDGE THE PLANS AND SPECIFICATIONS COMPLY WITH THE FLORIDA BUILDING CODE SIXTH EDITION (2017) AND THE APPLICABLE FIRE SAFETY STANDARDS AS DETERMINED BY THE LOCAL AUTHORITY HAVING JURISDICTION OVER THE PROJECT. THE LEGAL PROPERTY OF AND ALL RIGHTS ARE RESERVED BY THE ARCHITECT.

MSA ARCHITECTS
ARCHITECTURE & PLANNING

DRAWN: 10/12/2022
DATE: 10/12/2022
SCALE: AS SHOWN
JOB NO.: 2181.PRJ
SHEET TITLE: GOLF CLUB ACCESSORY FLOOR PLAN / ELEVATIONS
SHEET NUMBER: GCA- 2.1