

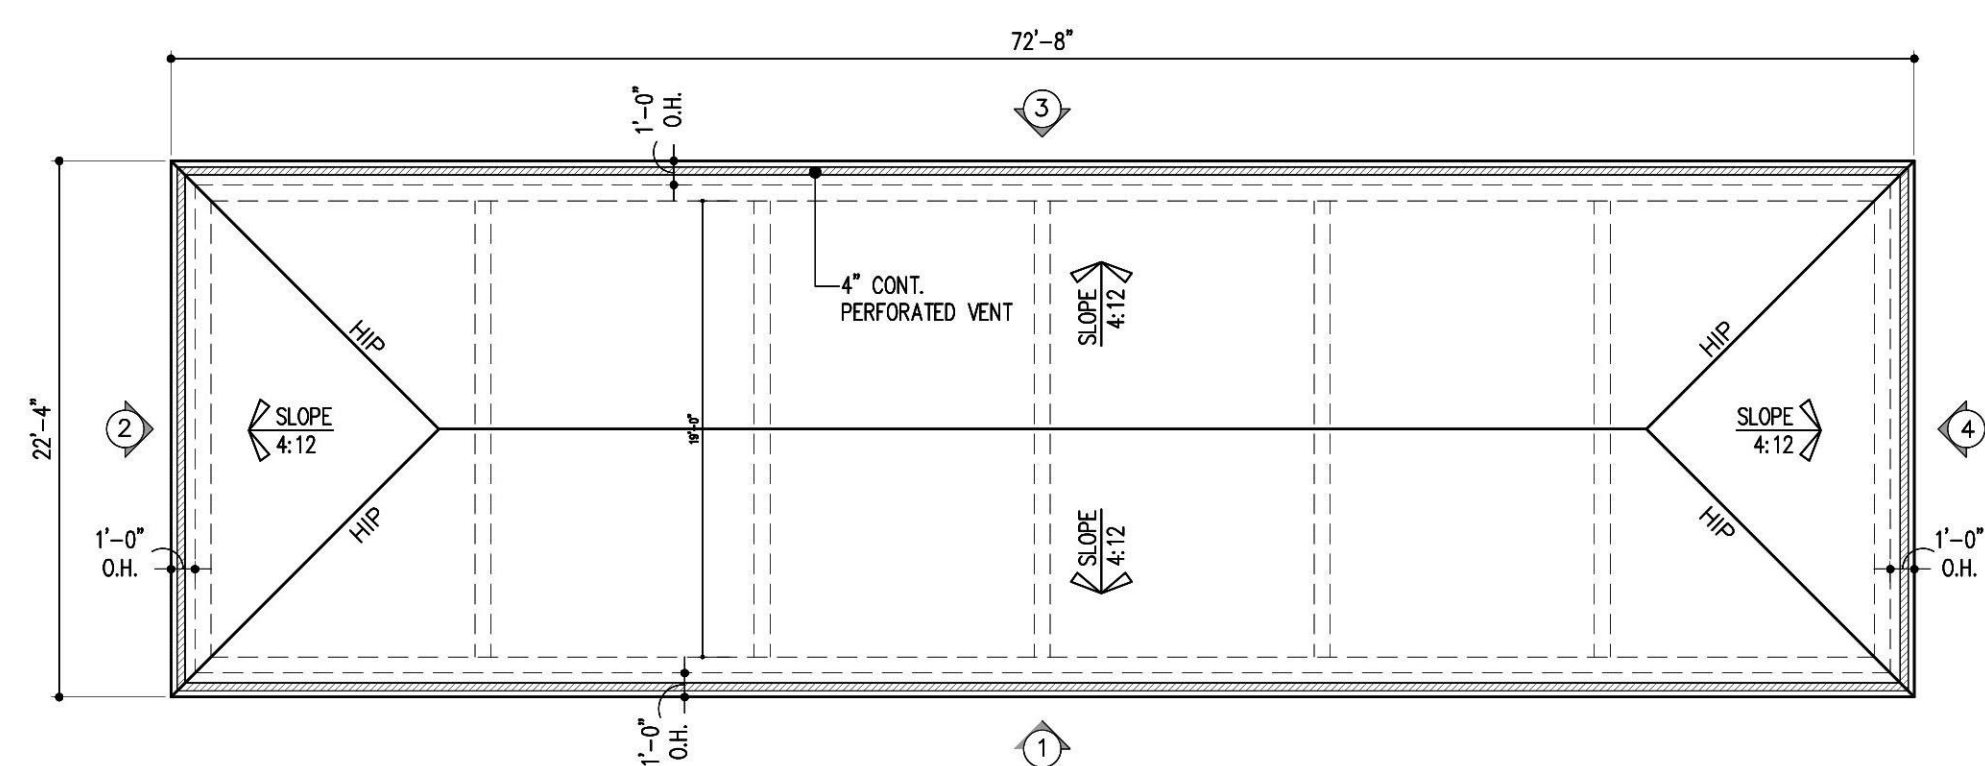


[illegible]


## ROOF PLAN

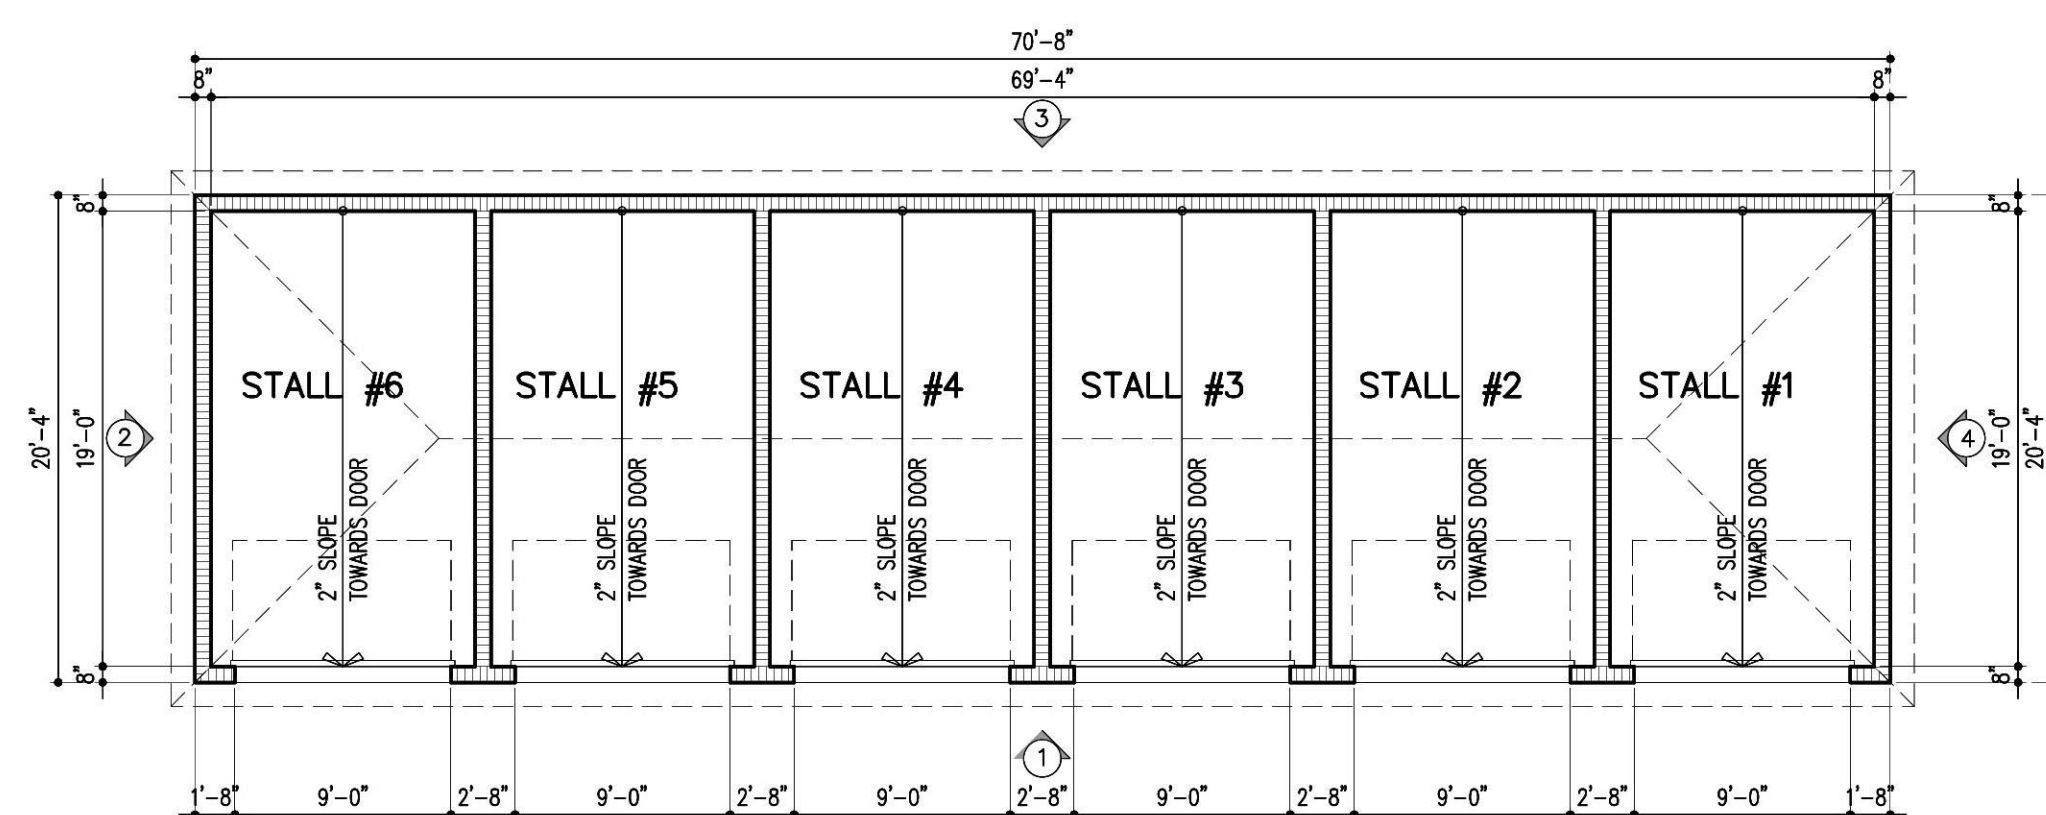


## FLOOR PLAN

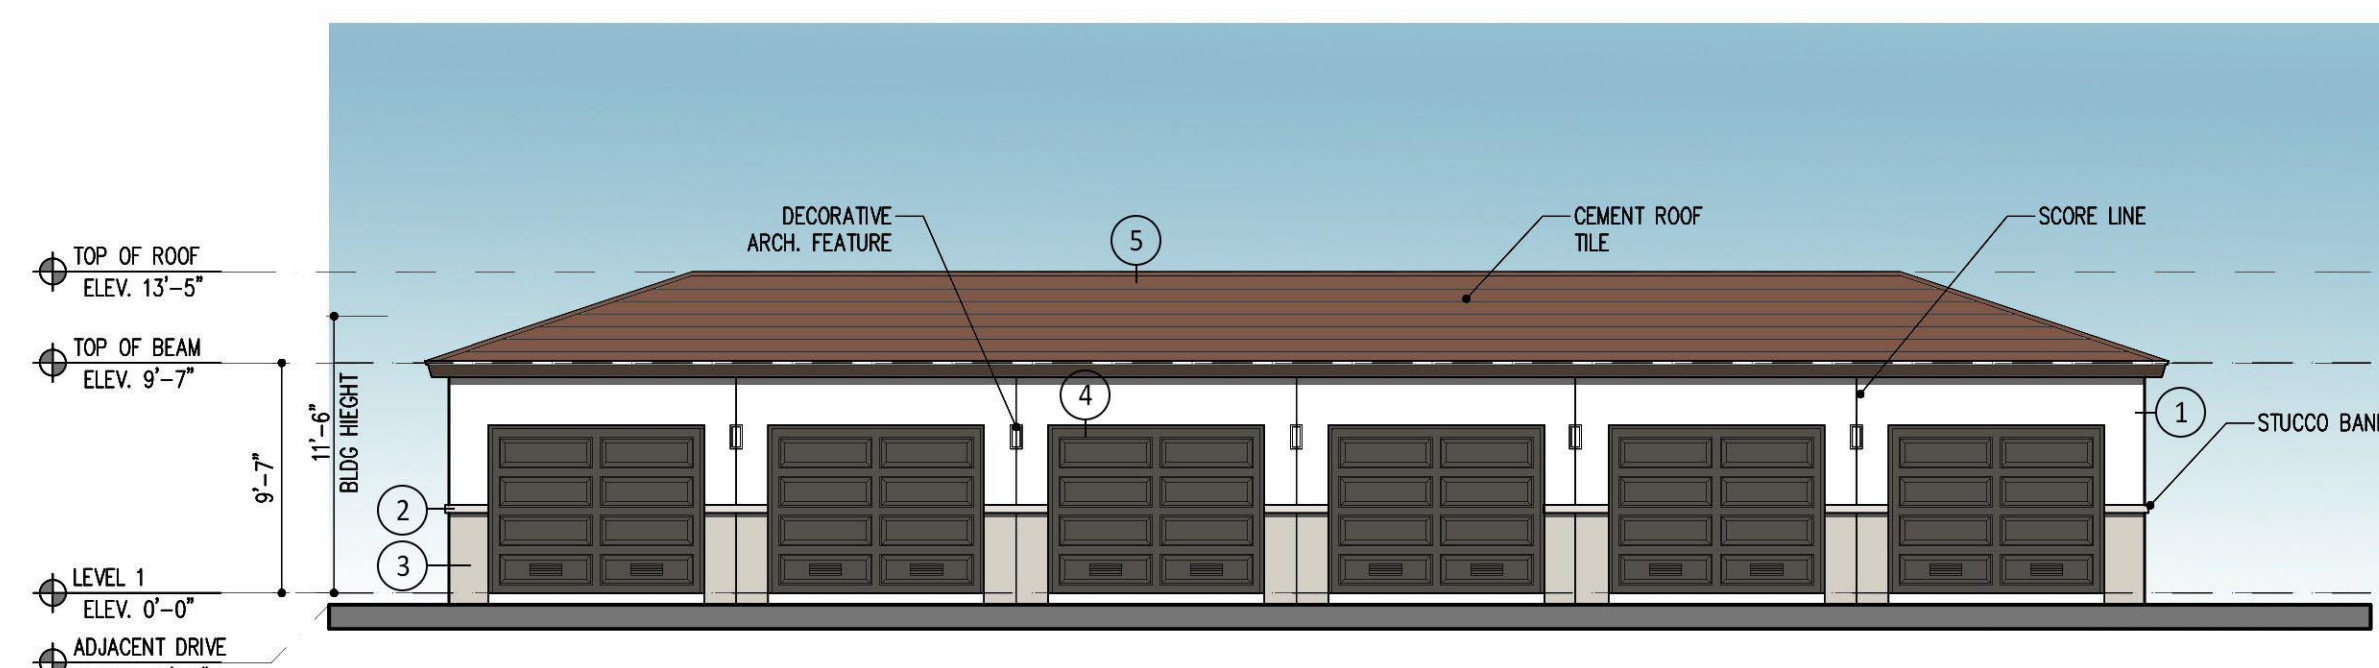

1 FRONT ELEVATION

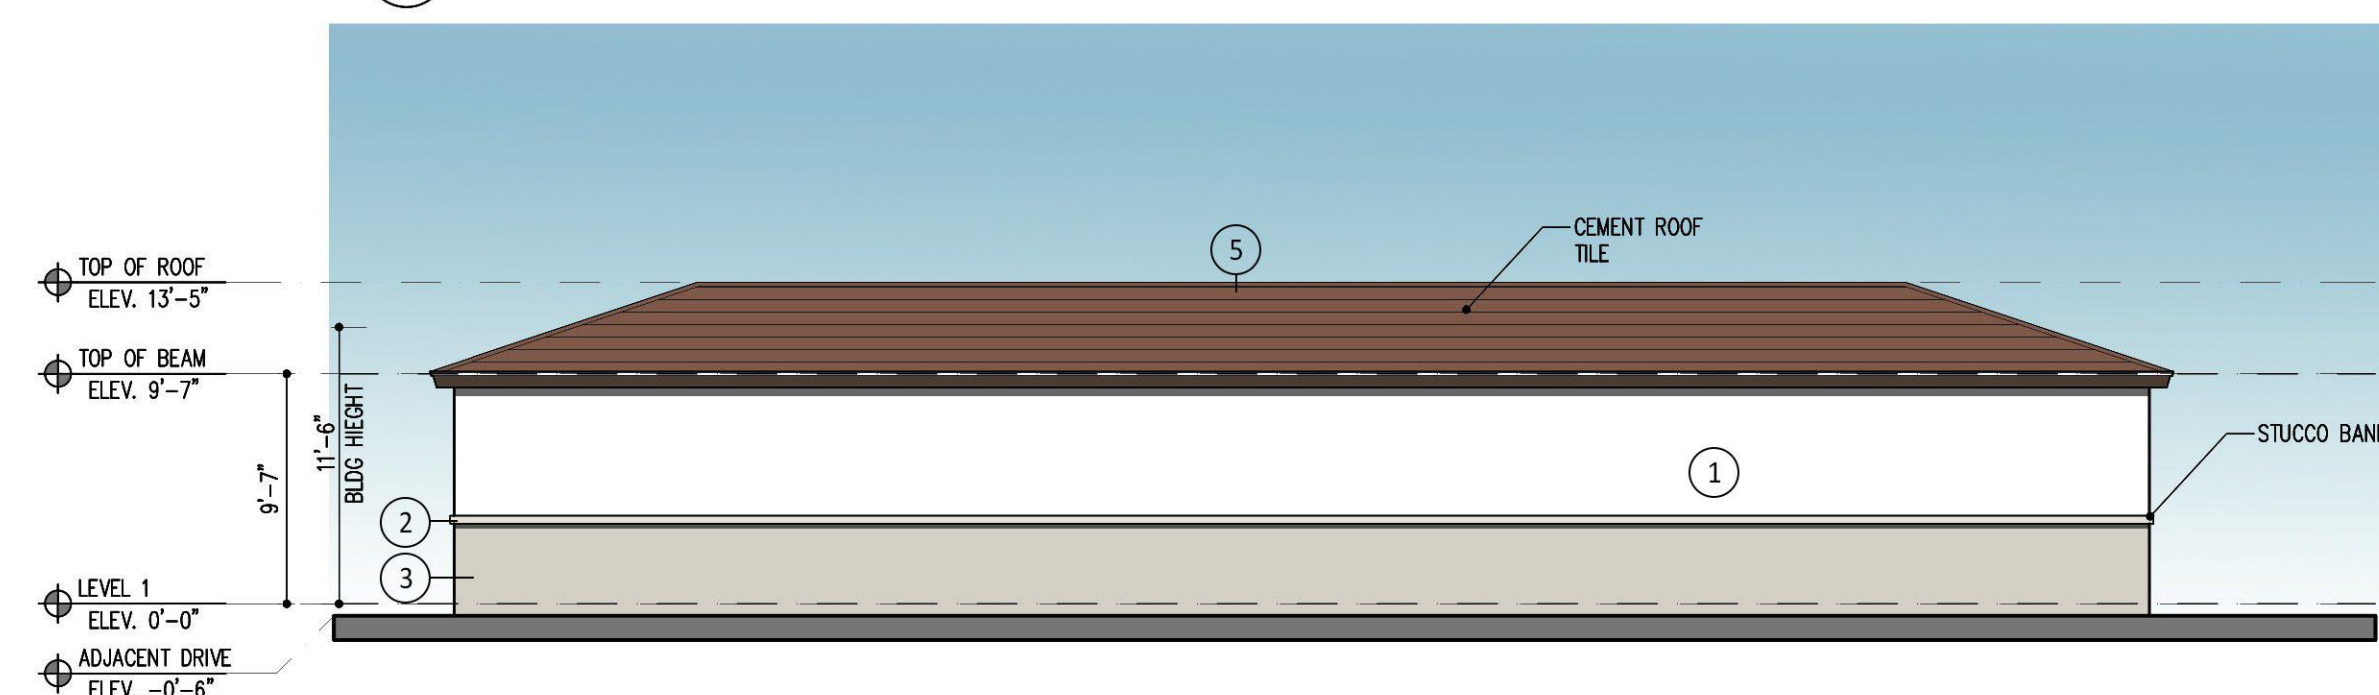

### 3 REAR ELEVATION

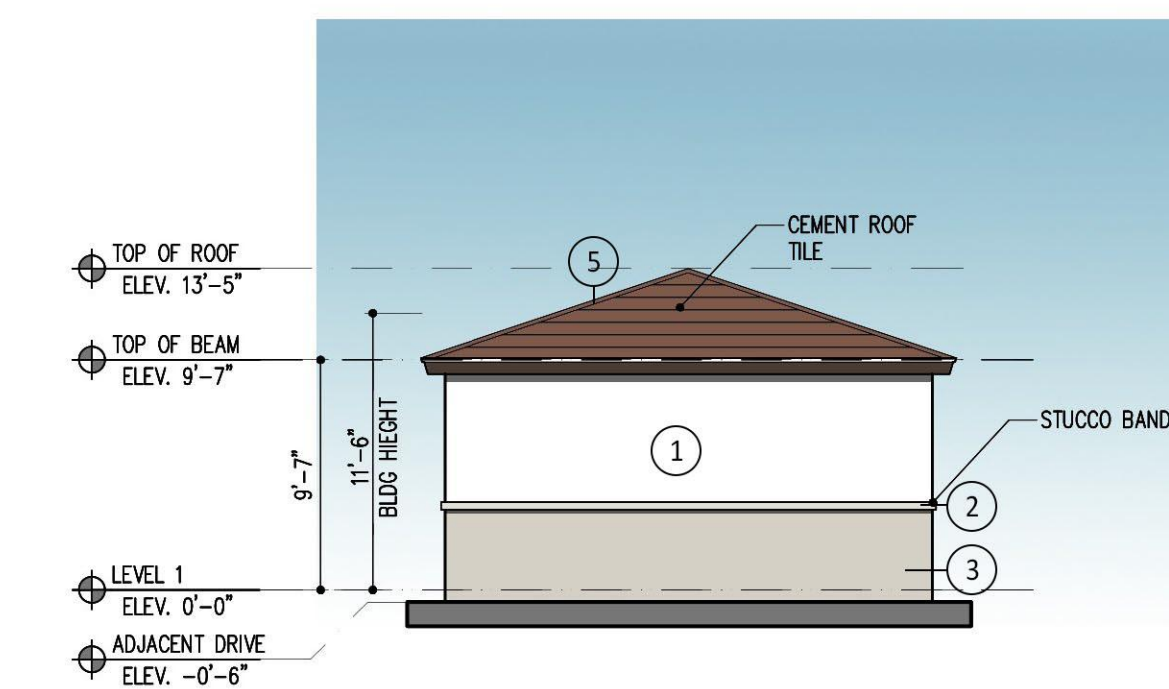






2 4 SIDE ELEVATION

NOTE:

ALL PARKING STRUCTURES TO BE PROTECTED BY FIRE  
SPRINKLERS. ORDINARY HAZARD GROUP 2.

**COLOR SCHEME KEY**

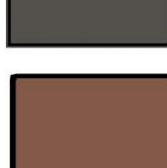- |   |   |  |
|---|---|--|
| 1 |  | MAIN<br>SW 7757<br>HIGH REFLECTIVE<br>WHITE                  |
| 2 |  | TRIMS<br>SW 7631<br>CITY LOFT                                |
| 3 |  | DETAIL COLOR<br>SW 7014<br>EIDER WHITE                       |
| 4 |  | RAILINGS/WINDOWS/<br>DOOR FRAMES<br>SW 7048<br>URBANE BRONZE |
| 5 |  | ROOFS<br>CEMENT ROOF TILES<br>RANGE OF BROWN                 |

## GARAGE A - PLANS AND ELEVATIONS

SCALE: 1/8"=1'-0"



DRAWN	
CONTRACT DATE	10/12/22
SCALE	AS SHOWN
JOB NO.	2181.PRJ

**GARAGE A - PLANS  
AND ELEVATIONS**

SHEET NUMBER:

G-1A

APPLICABLE FIRE SAFETY STANDARDS AS DETERMINED BY THE  
OAKS @ PALM AIRE

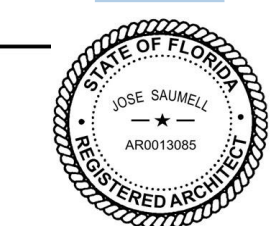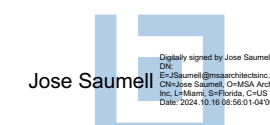

JOSE I. SAUM  
AR001308

MSA ARCHITECTS, INC.  
AACC000895

CCCCCCCC

3950 SW 74th COURT  
SUITE 1513  
MIAMI, FLORIDA 33156  
(305) 273-9911

**MSA**  
**ARCHITECTS**  
ARCHITECTURE & PLANNING

ARCHITECTURAL DESIGN & DETAIL DRAWINGS

© 2022 MSA ARCHITECTS, INC. THE ARCHITECTURAL DESIGN AND DETAIL DRAWINGS FOR THIS BUILDING AND/OR OVERALL PROJECT ARE THE PROPERTY OF MSA ARCHITECTS, INC. AND ARE NOT TO BE REPRODUCED, COPIED, OR DISTRIBUTED WITHOUT THE WRITTEN PERMISSION OF MSA ARCHITECTS, INC. FOR REPRODUCTION, CONSTRUCTION, OR DISTRIBUTION IS PROHIBITED UNLESS AUTHORIZED IN WRITING BY THE ARCHITECT.