

● TOP OF THE ROOF
ELEV. +18' - 0"

● MEDIAN ROOF
ELEV. +14' - 0"

● TOP OF BEAM
ELEV. +10' - 0"

● GROUND LEVEL
ELEV. +0' - 0"

①. ELEVATION 1
1/8" = 1'-0"

● TOP OF THE ROOF
ELEV. +18' - 0"

● MEDIAN ROOF
ELEV. +14' - 0"

● TOP OF BEAM
ELEV. +10' - 0"

● GROUND LEVEL
ELEV. +0' - 0"

②. ELEVATION 2
1/8" = 1'-0"

● TOP OF THE ROOF
ELEV. +18' - 0"

● MEDIAN ROOF
ELEV. +14' - 0"

● TOP OF BEAM
ELEV. +10' - 0"

● GROUND LEVEL
ELEV. +0' - 0"

③. ELEVATION 3
1/8" = 1'-0"

● TOP OF THE ROOF
ELEV. +18' - 0"

● MEDIAN ROOF
ELEV. +14' - 0"


● TOP OF BEAM
ELEV. +10' - 0"

● GROUND LEVEL
ELEV. +0' - 0"

④. ELEVATION 4
1/8" = 1'-0"

GOLF CLUB - FLOOR PLAN
SCALE: 3/32" = 1'-0"

LEGEND
CAMERA VIEW

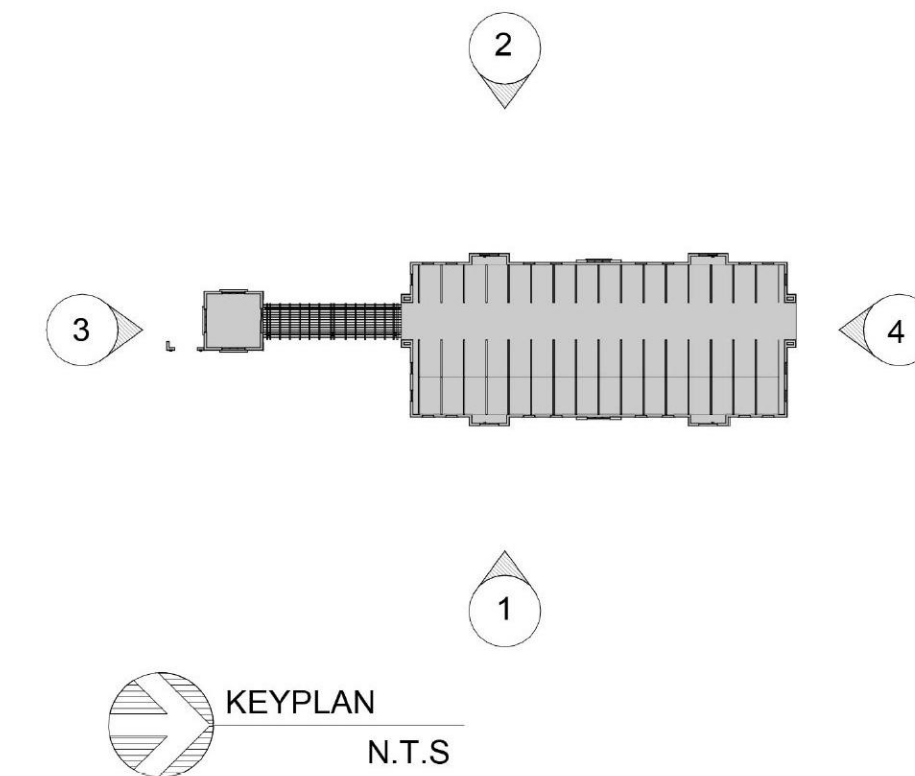

SURVEILLANCE PLAN
GOLF CLUB ACCESSORY STRUCTURE

OAKS @ PALM AIRE
FOR:
MORGUARD
LOCATED AT:
POMPANO BEACH, FLORIDA

REGISTERED ARCHITECT
RANDALL L. ATLAS
ATLAS ARCHITECTS
P.O. BOX 1000
PORT JEFFERSON, FL 33057
PHONE: 305-335-6088
WWW.ATLAS-ARCHITECTS.COM
LICENSE # AR 68821

ATLAS SAFETY
& SECURITY DESIGN INC.
10000 W. WINDY HILL RD.
PORT JEFFERSON, FL 33057
PHONE: 305-335-6088
WWW.ATLAS-SECURITY.COM

DRAWN
CONTRACT DATE 10/12/22
SCALE AS SHOWN
JOB NO. 2181.PRJ
SHEET NO. 1
SURVEILLANCE PLAN
GOLF CLUB
ACCESSORY STRUCTURE
SHEET NUMBER