

GOLF CLUB - FLOOR PLAN
SCALE: 3/32" = 1'-0"

● TOP OF THE ROOF
ELEV. +18' - 0"

● MEDIAN ROOF
ELEV. +14' - 0"

● TOP OF BEAM
ELEV. +10' - 0"

● GROUND LEVEL
ELEV. +0' - 0"



1. ELEVATION 1
1/8" = 1'-0"

● TOP OF THE ROOF
ELEV. +18' - 0"

● MEDIAN ROOF
ELEV. +14' - 0"

● TOP OF BEAM
ELEV. +10' - 0"

● GROUND LEVEL
ELEV. +0' - 0"



2. ELEVATION 2
1/8" = 1'-0"

● TOP OF THE ROOF
ELEV. +18' - 0"

● MEDIAN ROOF
ELEV. +14' - 0"

● TOP OF BEAM
ELEV. +10' - 0"

● GROUND LEVEL
ELEV. +0' - 0"



3. ELEVATION 3
1/8" = 1'-0"

● TOP OF THE ROOF
ELEV. +18' - 0"

● MEDIAN ROOF
ELEV. +14' - 0"


● TOP OF BEAM
ELEV. +10' - 0"

● GROUND LEVEL
ELEV. +0' - 0"



4. ELEVATION 4
1/8" = 1'-0"

LEGEND
CAMERA VIEW

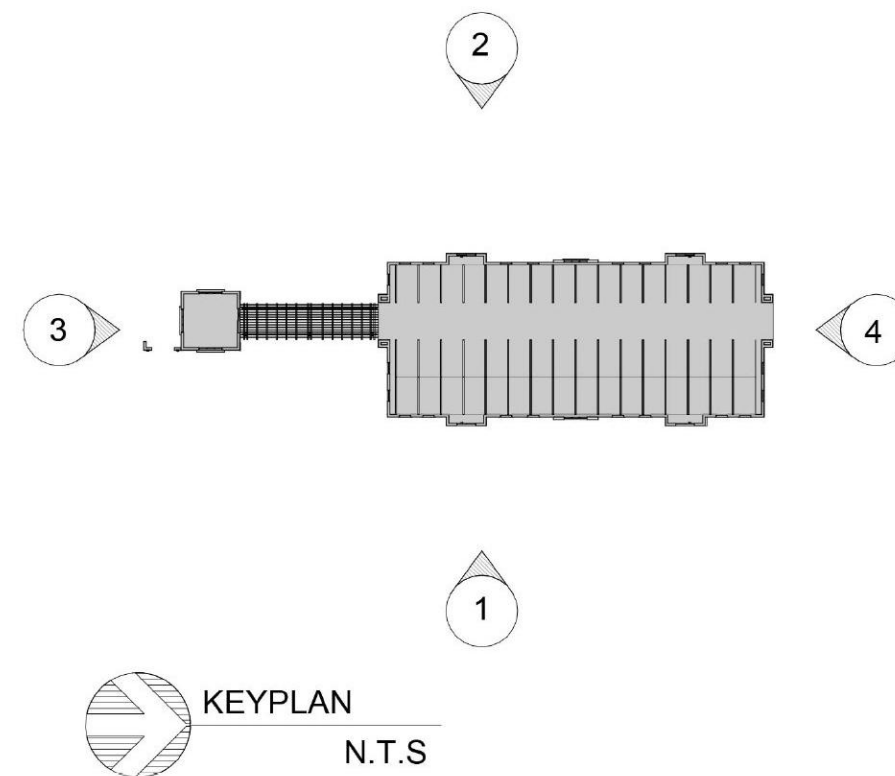


KEYPLAN
N.T.S.

SURVEILLANCE PLAN
GOLF CLUB ACCESSORY STRUCTURE

DRC RE-SUBMITTAL 01/01/2024

OAKS @ PALM AIRE

FOR: MORGUARD
LOCATED AT: POMPANO BEACH, FLORIDA

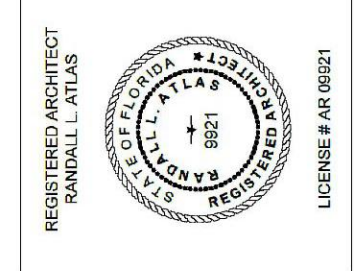

DRAWN

CONTRACT DATE 10/12/22

SCALE AS SHOWN

JOB NO. 2181.PRJ

SHEET TITLE:

SURVEILLANCE PLAN
GOLF CLUB
ACCESSORY STRUCTURE

SHEET NUMBER:

PS-ACC-3.1