


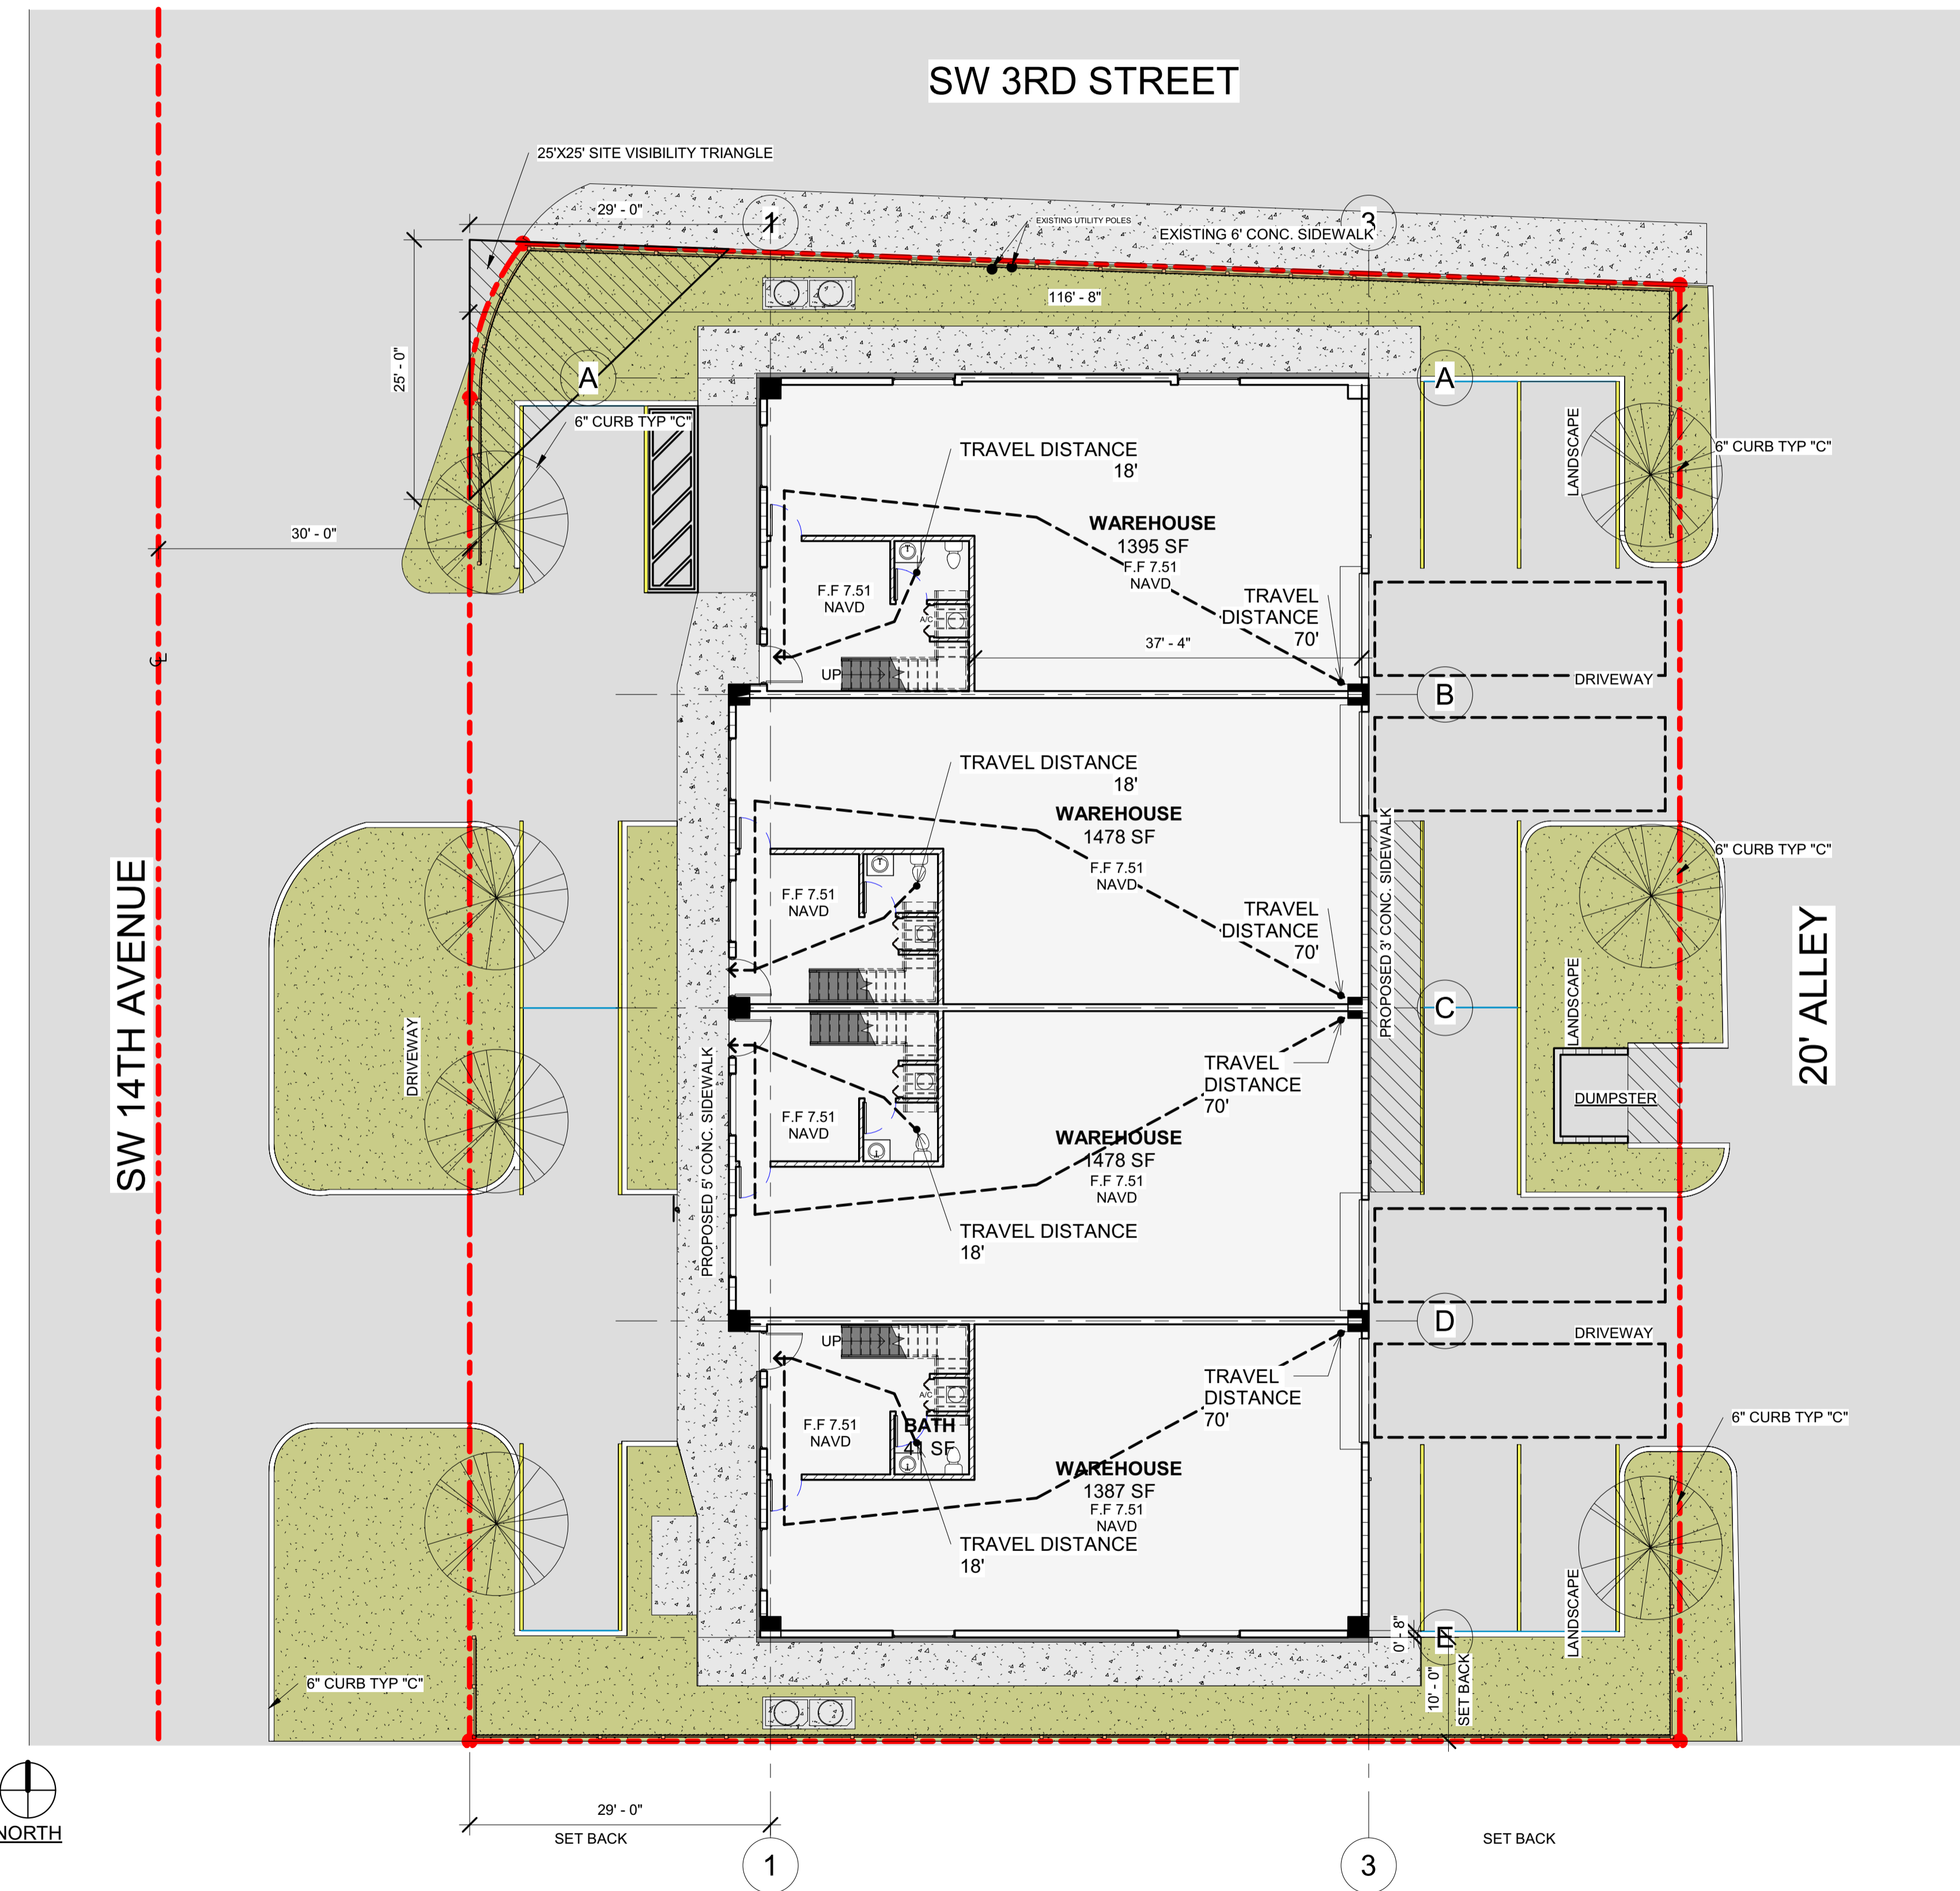

Revision

REV	DATE	BY
-----	------	----

PROPOSED WAREHOUSE FOR:
REGANZANI GROUP LLC
VACANT PROPERTY, SW 3RD STREET,
POMPANO BEACH, FL, 330691 LIFE SAFETY SITE PLAN
3/32" = 1'-0"

CODE SAFETY NOTES

OCCUPANCY GROUP		MAX. TRAVEL DIST.	MAX. DEAD END	COMMON PATH OF TRAVEL
		SPRINKLERED		
9800 S.F./200 OCC.	REQUIRED	200'	50 FT.	50 FT.
	PROVIDED	50'-10"	-	0'-0"

EGRESS PATTERN AND WALL LAYOUT DOES NOT EXCEED:
A) THE MAX TRAVEL DISTANCE
B) NO DEAD END TRAVEL EXCESS OF 20 FT
C) COMMON PATH OF TRAVEL DOES NOT EXCEED 5 FT

FINISH CLASSIFICATION PER BY OCCUPANCY AS PER FBC-B-803.9 PROPOSED BUILDING IS SPRINKLERED:

- A) INTERIOR EXIST STAIRWAYS, RAMPS & PASSAGEWAYS- "C"
B) CORRIDORS & ENCLOSURE FOR EXIT ACCESS STAIRWAYS & RAMPS- "C"
C) ROOMS AND ENCLOSED SPACES- "C"

WORK PERFORMED SHALL COMPLY WITH THE FLORIDA BUILDING CODE 2020-7TH. EDITION- BUILDING, FLORIDA FIRE PREVENTION CODE 2020-7TH. EDITION, FLORIDA BUILDING CODE- ACCESSIBILITY, NFPA 18101, 2018 EDITION, NFPA 13&13R NATIONAL ELECTRICAL CODE.

DRAWN: A.G.

CHECKED: L.L.R.

DATE: 11/07/2023

SCALE: AS NOTED

JOB. NO.: 023-042

SHEET:

A 1.5

OF: SHEETS:

3/32" = 1'-0"

5/29/2024 6:01:51 PM