

1 OVERALL SITE PLAN  
SCALE: 1"=100'

LEGAL DESCRIPTION

LEGAL DESCRIPTION (WEST 5 ACRE PARCEL):  
  
A portion of Section 32, Township 48 South, Range 42 East, Broward County, Florida, more fully described as follows:  
  
Commencing at the Southeast corner of said Section 32; thence South 88°48'29" West, on the South line of said Section 32, a distance of 183.15 feet to the Point of Beginning; thence continuing South 88°48'29" West, on said South line, a distance of 483.59 feet; thence North 01°20'37" West, a distance of 45.12 feet; thence South 88°55'15" West, a distance of 666.73 feet; thence South 01°19'28" East, a distance of 46.43 feet to a point on the South line of said Section 32; thence South 88°48'29" West, on said South line, a distance of 401.70 feet; thence North 02°42'34" West, on the Northerly extension of the West line of Section 4, Township 49 South, Range 42 East, a distance of 62.24 feet to a point on the South right-of-way line of West Atlantic Boulevard (State Road #814, right-of-way varies); thence Easterly on said South right-of-way line the following seven (7) courses and distances; 1) North 88°55'15" East, a distance of 50.57 feet to a point of curve; 2) thence Easterly on said curve to the left, with a radius of 2351.83 feet, a central angle of 09°34'34", an arc distance of 393.07 feet to a point of tangency; 3) thence North 81°43'56" East, a distance of 224.69 feet; 4) North 73°54'56" East, a distance of 182.75 feet; 5) North 76°39'36" East, a distance of 218.02 feet; 6) North 77°44'19" East, a distance of 264.67 feet; 7) North 88°06'27" East, a distance of 239.35 feet to the termination of said seven (7) courses and distance; thence South 01°11'31" East, a distance of 268.37 feet to the Point of Beginning.  
  
Said lands situate, lying and being in the City of Pompano Beach, Broward County, Florida and containing 217,800 square feet or 5.0000 acres more or less.

SITE PLAN/ BUILDING DATA

PROJECT DESCRIPTION: TENNIS COURT ENCLOSURE AND CLUBROOM FACILITY

PARCEL ID: 484232000143

LAND USE DESIGNATION: CR COMMERCIAL RECREATION

ZONING DESIGNATION: CR COMMERCIAL RECREATION

SITE AREA: 217,800 SF (5.0 ACRES)

WATER/WASTEWATER SERVICE PROVIDER : x

STRUCTURE USES:  
CLUBHOUSE 8,254.00 SF (4,742 SF+3,512 SF)  
ENCLOSED TENNIS COURTS 49,392.00 SF  
TOTAL: 57,646.00 SF

BUILDING FOOTPRINT:  
TOTAL BUILDING FOOTPRINT : 54,134.00 SF

LOT STANDARDS:

	MIN	MAX	PROVIDED
LOT AREA	10,000SF		217,800 SF
LOT WIDTH	100'	N/A	54.134 SF (24.85%)
LOT COVERAGE		108,895 SF (50%)	116,640 SF (53.55%)
PERVIOUS AREA	87,116SF (40%)		116,640 SF (53.55%)
HEIGHT	-	105'	35'-2" (1)
FRONT NORTH SETBACK	25'		48'-3" (CLOSEST)
SIDE EAST SETBACK	25'		60'-7" (CLOSEST)
SIDE WEST SETBACK	25'		39'-11" (CLOSEST)
REAR SOUTH	15' (ADJ. WATER)		46'-10" (CLOSEST)

AREA SUMMARY:  
LOT AREA : 217,800 SF (5.0 ACRES)  
GREEN AREA : 116,640 SF  
BUILDING : 54,134 SF  
VIA : 40,581 SF  
SIDEWALKS AND DUMPSTER AREA : 6,445 SF (1)

PARKING DATA: AS PER POMPAÑO BEACH FL. PARKING REGULATIONS  
RACKET SPORTS: 3 SPACE PER COURT (12) = 36 SPACES REQUIRED  
OTHER INDOOR MEMBERSHIP RECREATION USE: 8,254 SF/300 = 28 SPACES REQUIRED  
TOTAL REQUIRED = 64 SPACES  
(TOTAL ACCESSIBLE SPACES REQUIRED = 3 PER FBC)  
TOTAL SPACES PROVIDED = 64 TOTAL  
TOTAL ACCESSIBLE SPACES PROVIDED = 3 PER FBC  
BICYCLE PARKING PROVIDED = 20 BICYCLES SPACES


CODE INFORMATION

- 2020 FLORIDA BUILDING CODE 7TH EDITION-BUILDING
- 2020 FLORIDA BUILDING CODE 7TH EDITION-ACCESSIBILITY
- 2020 FLORIDA FIRE PREVENTION CODE (FFPC) 7TH EDITION
- NFPA 1 FIRE CODE, 2018 EDITION
- NFPA 101 LIFE SAFETY CODE, 2018 EDITION
- NFPA 13 STANDARD FOR THE INSTALLATION OF SPRINKLER SYSTEM, 2016 EDITION

NOTES

"ALL NEW FACILITIES FOR THE DISTRIBUTION OF ELECTRICITY, TELEPHONE AND CABLE TELEVISION SHALL BE INSTALLED UNDERGROUND."

TO THE BEST OF THE ARCHITECT'S OR KNOWLEDGE, THE PLANS AND SPECIFICATIONS COMPLY WITH THE APPLICABLE MINIMUM BUILDING CODES AND THE APPLICABLE FIRE-SAFETY STANDARDS AS DETERMINED BY THE LOCAL AUTHORITY IN ACCORDANCE WITH THIS SECTION AND CHAPTER 633, FLORIDA STATUTES.

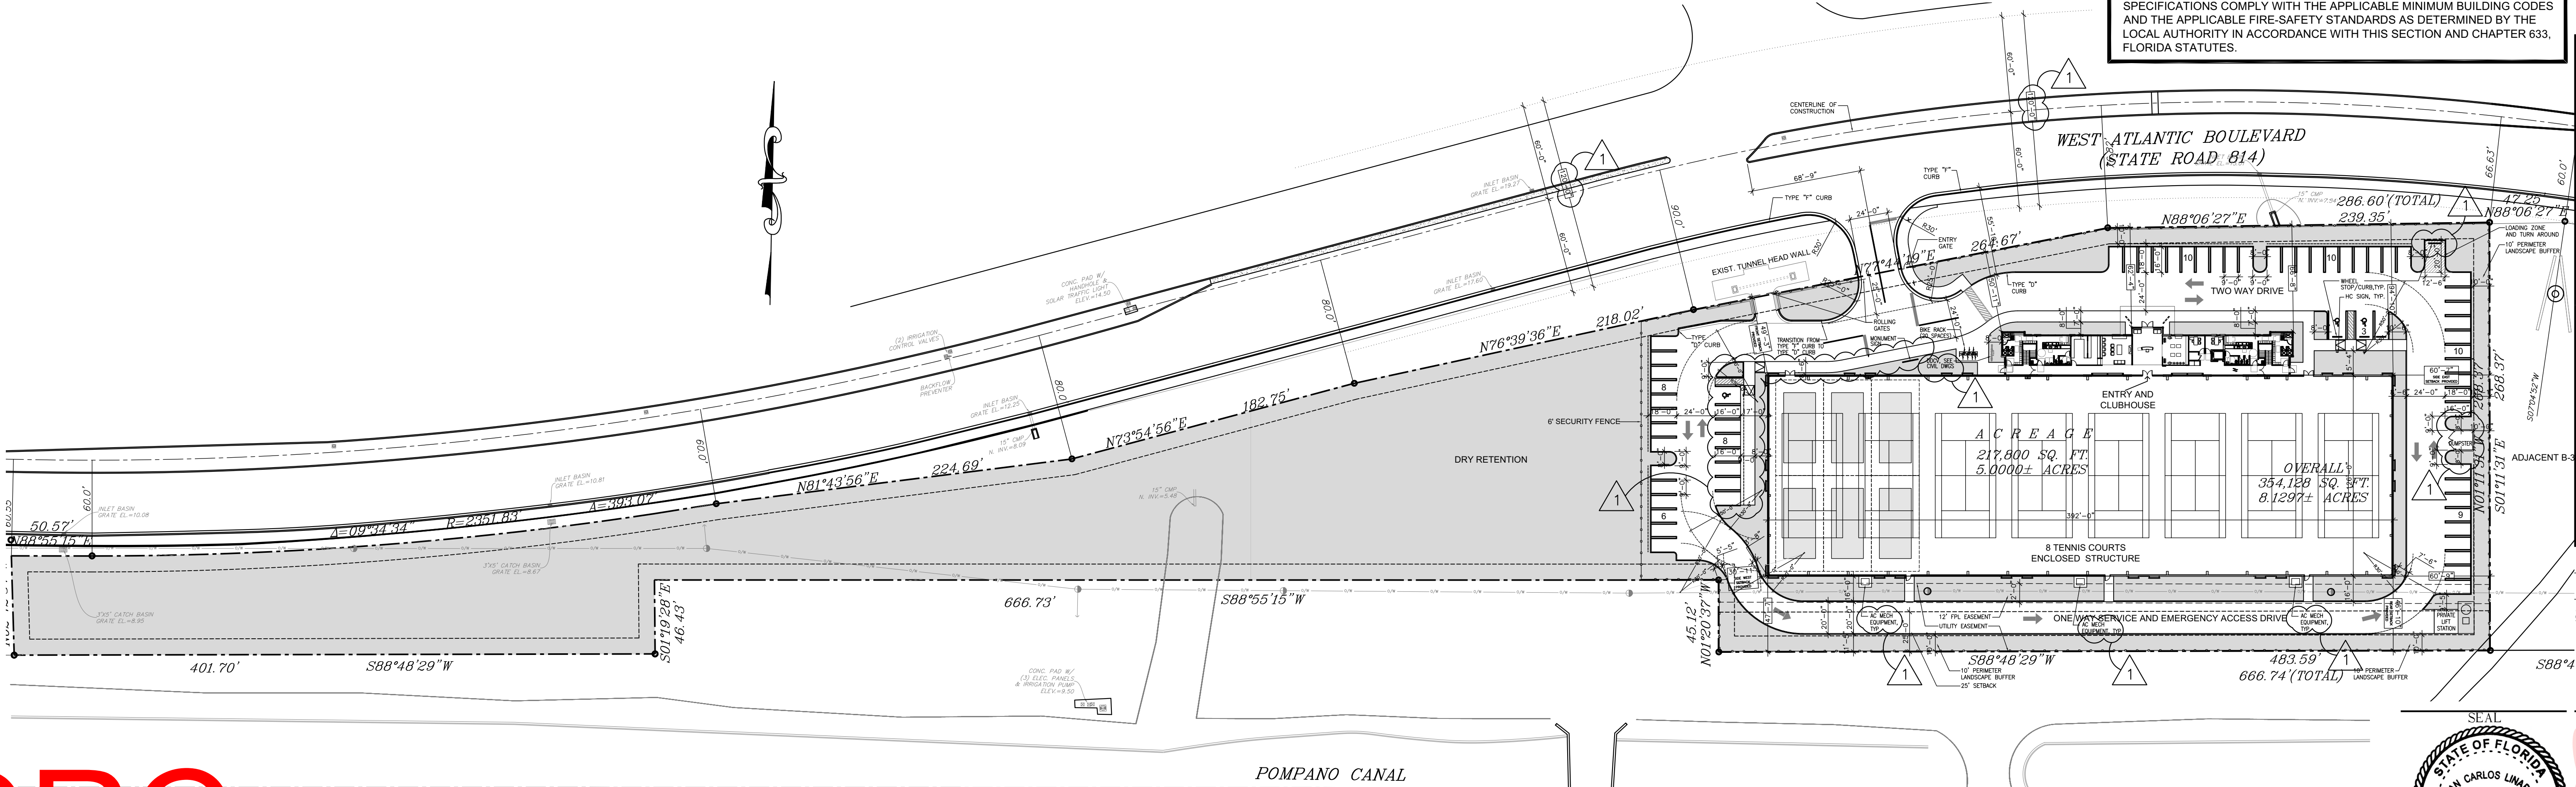

2 SITE PLAN  
SCALE: 1"=50'

REVISIONS

1. DRC COMMENTS 09.27.23

2.

3.

4.

5.

6.

7.

8.

9.

10.

ALL IDEAS, DESIGN, ARRANGEMENTS, AND PLANS INDICATED OR REPRESENTED BY THIS DRAWING ARE OWNED BY AND PROPERTY OF THE ARCHITECT, AND WHERE CREATED, ENVELOPED, AND DEVELOPED FOR USE ON, AND IN CONNECTION WITH THE SPECIFIED PROJECT, NONE OF SUCH IDEAS, DESIGN, ARRANGEMENTS, AND PLANS SHALL BE USED BY OR INCORPORATED INTO ANY OTHER PROJECT OR FOR ANY PURPOSE WITHOUT WRITTEN PERMISSION OF RWB LINARES ARCHITECTURE, INC.

FLORIDA INDOOR TENNIS  
POMPAÑO BEACH, FL 33069

3000 NORTH MILITARY TRAIL, SUITE 209  
BOCA RATON, FLORIDA 33431  
PHONE 561-391-0081 FAX 561-391-0085  
EMAIL mail@rwb-arch.com

RWB  
Linaires  
ARCHITECTURE

PROJECT # 21-035

DATE PER ISSUANCE

SHEET #

SP-1

JUAN C. LINARES

Digitally signed by Juan C Linaires  
Date: 2023.12.05 08:51:43 -05'00'

AA26000640

SEAL  
STATE OF FLORIDA  
JUAN CARLOS LINARES  
AR0017358  
REGISTERED ARCHITECT