


**DRC**  
PZ23-12000009  
01/17/2024

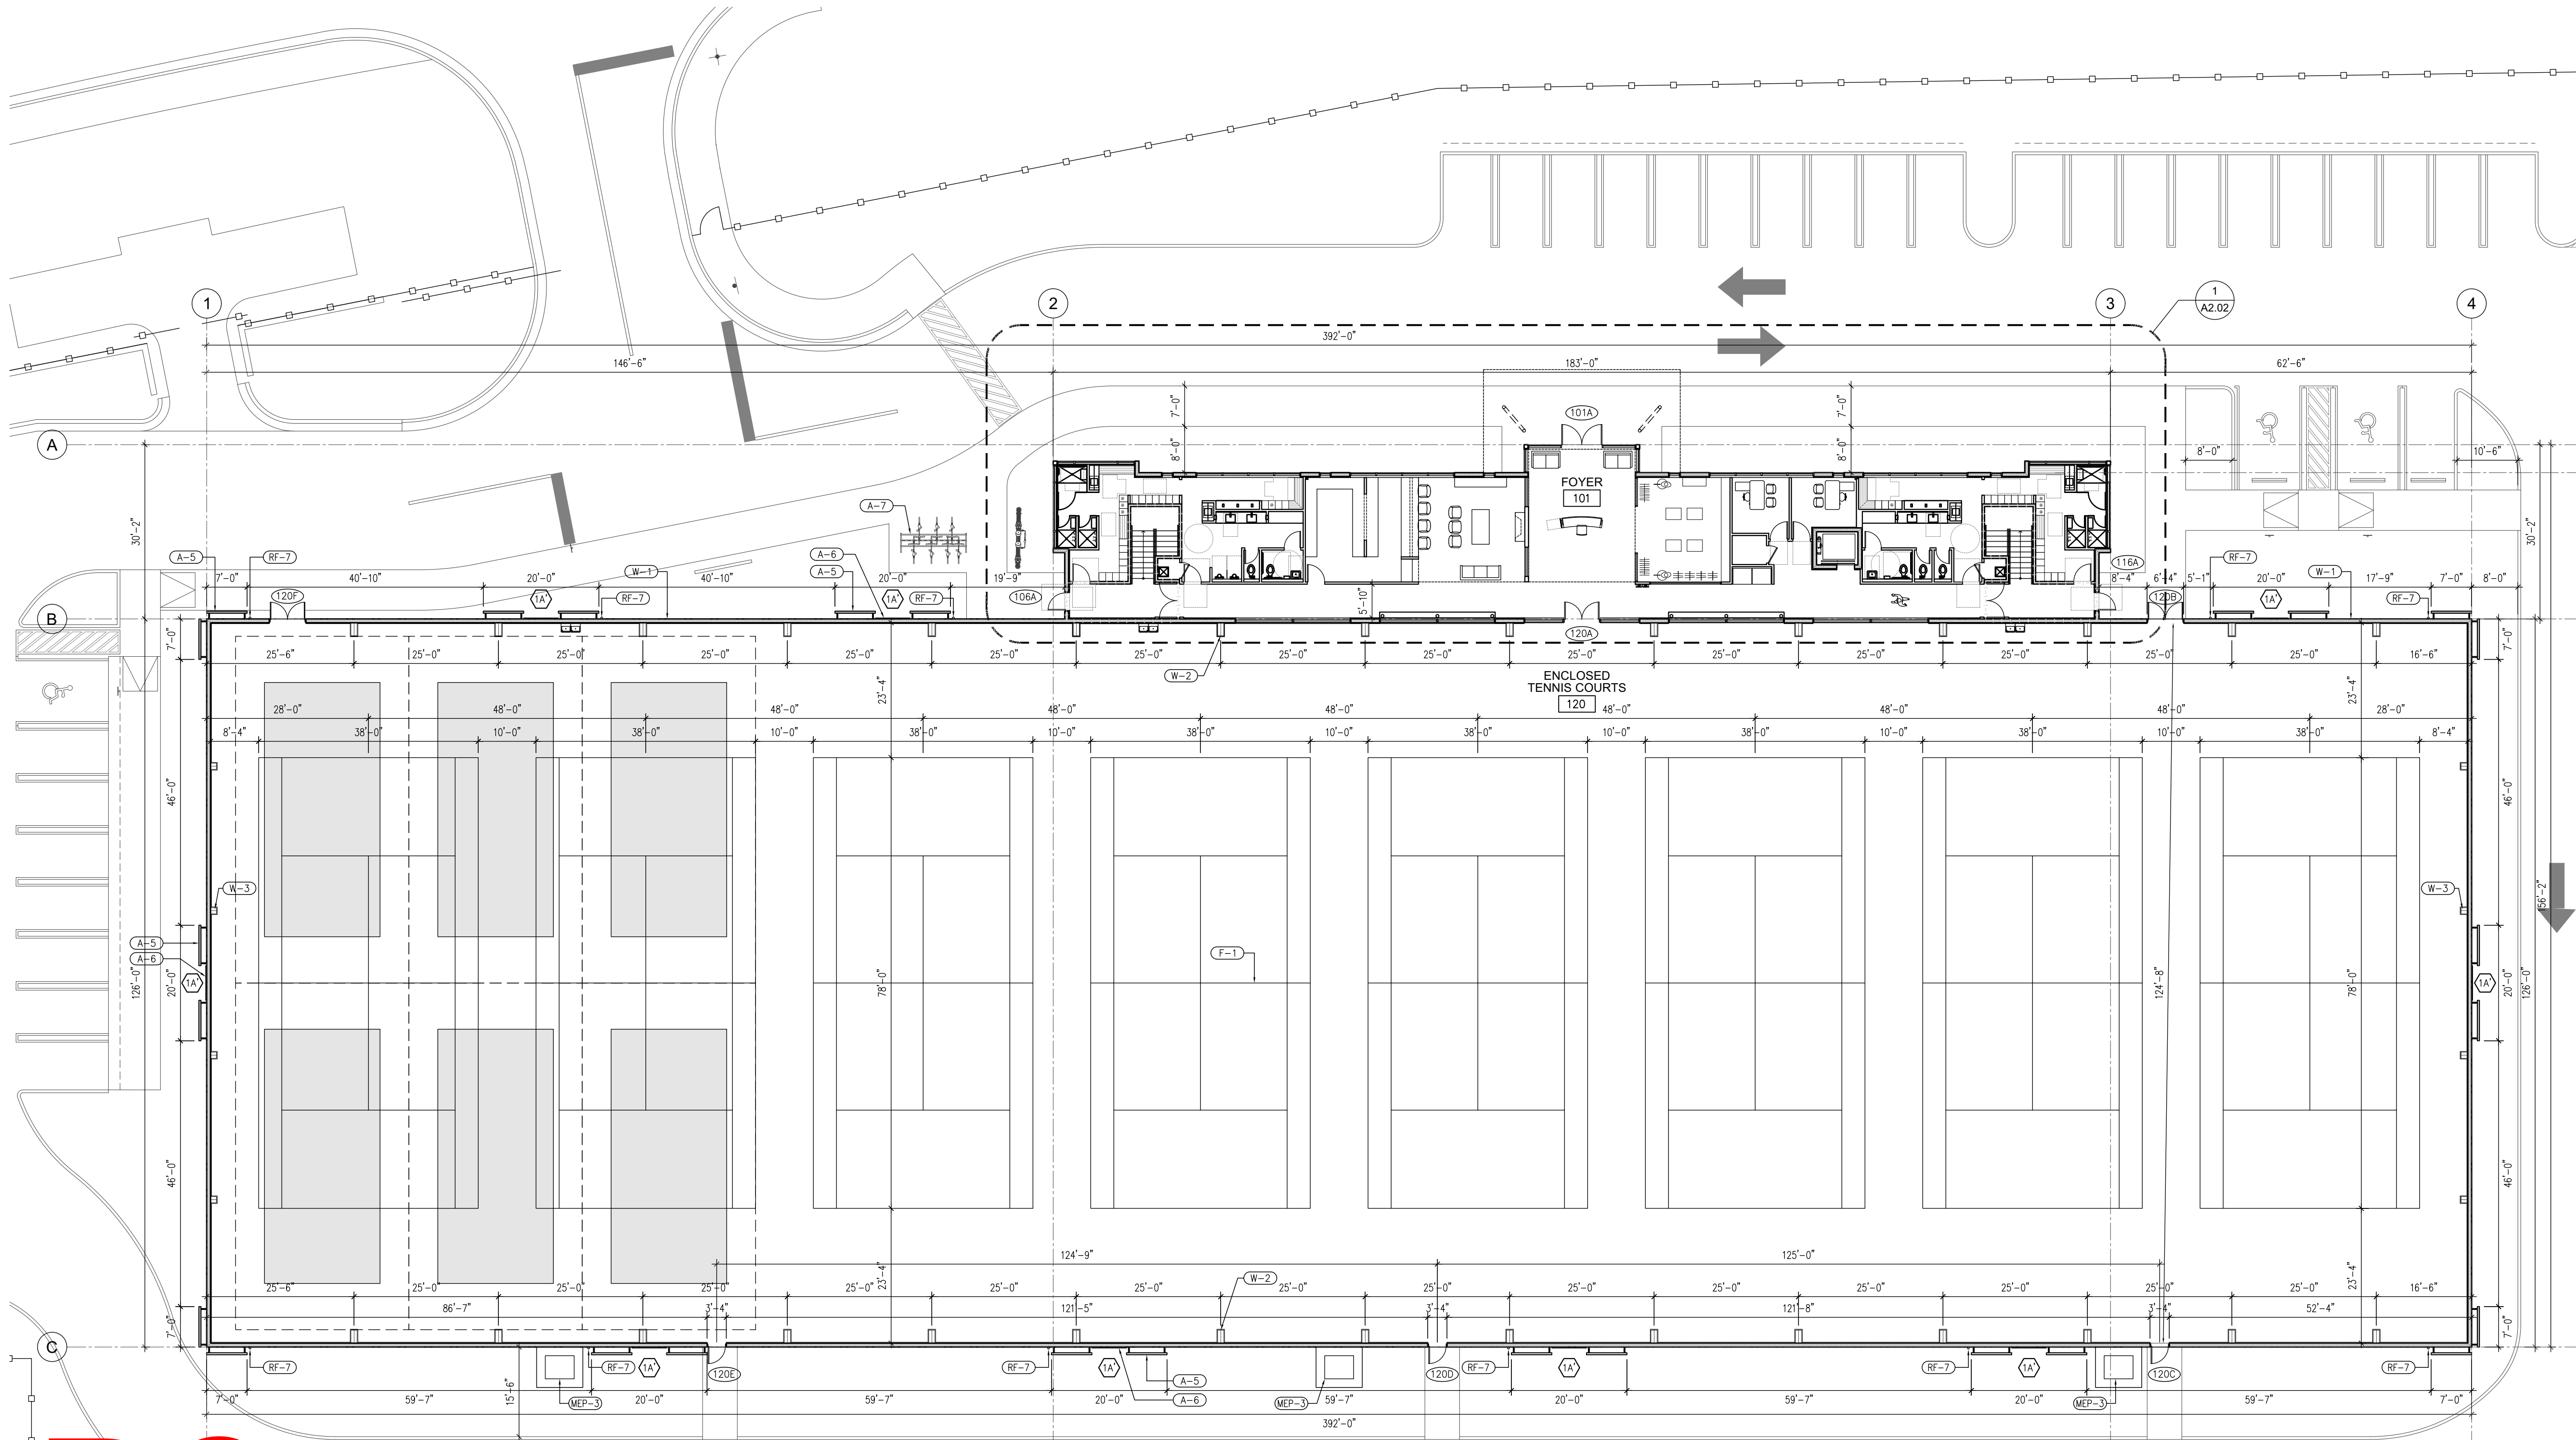

1  
A2.01  
OVERALL 1st FLOOR

SCALE: 1/16"=1'-0"

**KEYNOTES:**

All keynotes may not apply.  
(X-X) KEYNOTE TYPE

**ACCESSORIES**

- A-1 EXTERIOR IMPACT RESISTANT STOREFRONT, SEE SCHEDULE
- A-2 EXTERIOR IMPACT RESISTANT WINDOW, SEE SCHEDULE
- A-3 EXTERIOR IMPACT RESISTANT STOREFRONT W/DOUBLE DOOR, SEE SCHEDULE
- A-4 EXTERIOR IMPACT DOOR, SEE SCHEDULE
- A-5 EXTERIOR PRE MANUFACTURE ALUMINUM WALL CLADDING, SUBMIT SHOP DRAWINGS
- A-6 EXTERIOR DECORATIVE SPANDREL WINDOW
- A-7 HEAVY DUTY WINDER WAVE BIKE RACK (18 LOOPS 20 BIKES) INGROUND MOUNT POWDER COATED W/GROUT COVER
- A-8 BUILT-IN MILLWORK DISPLAY CASE BY OTHERS, SUBMIT SHOP DRAWINGS
- A-9 NEW 36" HIGH ANODIZED CLASS-1 ALUMINUM CONTINUOUS HANDRAIL (DETAILS AND CONNECTIONS PER MANUFACTURE), SEE DTLS AT SHEET A6.0
- A-10 NEW 36" HIGH ANODIZED CLASS-1 ALUMINUM CONTINUOUS HANDRAIL WITH 42" HIGH GUARDRAIL, SEE ARCH DTLS. (DETAILS AND CONNECTIONS PER MANUF.) SEE DTLS AT SHEET A6.0
- A-11 NEW HI-LOW REFRIGERATED ADA DRINKING FOUNTAIN WITH BOTTLE FILLING STATION BY ELKAY OR SIMILAR
- A-12 LINE OF DROPPED CEILING ABOVE, SEE RCP PLANS
- A-13 LINE INDICATES HEADER ABOVE, SEE RCP PLANS
- A-14 LINE OF ROOF ABOVE
- A-15 34" MAX. HEIGHT VANITY ENGINEERING STONE TOP WITH UNDERMOUNT STAINLESS STEEL SINK BUILT-IN MILLWORK BELOW, SEE I.D. PLANS FOR FINISHES.
- A-16 NEW MIRROR TO BE AT 40" MAX TO THE BOTTOM OF REFLECTIVE AREA, PROVIDE BACKING AS NECESSARY, SEE I.D. PLANS FOR FINISH AND SELECTIONS.
- A-17 TYPICAL ACCESSIBLE GRAB BARS COMPLYING WITH ADA FBC 2020. (WALL MOUNT GRAB BARS SEE DETAIL A6.0)
- A-18 SCHULTER-SCHUENE TILE TRANSITION STRIP OR SIM.
- A-19 6" HG WOOD BASE, SEE DETAIL
- A-20 NEW STUCCO SILL BAND, SEE DETAIL 7-A6.0
- A-21 VENDING MACHINE

**WALL FINISHES**

- W-1 NEW 8" CONCRETE BLOCK WALL WITH (2 COATS) CEMENTITIOUS FINISH (STUCCO), SEE WALL SCHEDULE FOR INTERIOR FINISHES.
- W-2 STEEL RIGID FRAME STRUCTURE, SEE STRUCTURAL PLANS
- W-3 STEEL COLUMN, SEE STRUCTURAL PLANS
- W-4 EXTERIOR METAL PANEL WITH SINGLE LAYER OF UNFACED INSULATION SECURED IN BETWEEN INTERIOR FRAMING AND ENERGY SAVER FABRIC. INSTALLED AT INTERIOR SIDE OVER THE TOP OF FRAMING. STEEL SANDS ARE INSTALLED TO PROVIDED ADDITIONAL SUPPORT, SUBMIT SHOP DWGS.
- W-5 INTERIOR PARTITION WITH ACOUSTICAL INSULATION WHERE IS NOTED, NON LOAD BEARING METAL STUD INTERIOR FRAMING WITH 5/8" DR/WALL
- W-6 NEW EXTERIOR METAL COLUMN
- W-7 5/8" G.W.B. ON 1 5/8" 18 GA MTL FURRING AT 16" O.C. WITH R-4.1 REFLECTED FOIL INSULATION
- W-8 PROVIDED 48" HEIGHT TILE FINISH ON 5/8" DUROCK TILE BAKER BOARD THEN GREEN BOARD ABOVE WITH LATEX FINISH PAINT ON GALV. STEEL STUD (25 GA)

**CEILING**

- CLG-1 EXPOSED STRUCTURE ABOVE TO BE PAINTED WHITE COLOR
- CLG-2 2x2 ACOUSTICAL SUSPENDED CEILING TILE
- CLG-3 1 LAYER OF 5/8" FINISH GYP BOARD ATTACHED TO STUD OR JOIST MEMBER AS REQUIRED, SEE SCHEDULE
- CLG-4 1 LAYER OF 5/8" FINISH MOISTURE GYP BOARD ATTACHED TO STUD OR JOIST MEMBER AS REQUIRED.
- CLG-5 TENNIS COURT LIGHTING (SEE RCP A2.11 FOR DETAILS)
- CLG-6 ENERGY SAVER INSULATION SYSTEM

**FOUNDATION / FLOOR SYSTEM**

- F-1 CONCRETE HARD COURT SURFACE COVERED WITH ACRYLIC RESINS TO SEAL THE SURFACE AND MARK PLAYING LINES
- F-2 NEW 5" CONCRETE SLAB ON 6 MIL VAPOR BARRIER - LAP SEAMS 12" AND TAPE - ON COMPACTED - TERMITES TREATED FILL SEE STRUCT. FOR SLAB THICKNESS AND STEEL PLACEMENT
- F-3 NEW CONCRETE SIDEWALK POURED-IN PLACE WITH SLOPE
- F-4 AERIAL PRECAST CONCRETE FLOOR SYSTEM, SEE STRUCTURAL
- F-5 CONCRETE LANDING ON GALVANIZED METAL DECK, STEEL SHOP DWGS TO BE PROVIDED FOR REVIEW AND APPROVAL
- F-6 STEEL PAN AND STEEL RISER WITH CONCRETE TREADS 1" OVERHANG TYP, STEEL SHOP DWGS TO BE PROVIDED FOR REVIEW AND APPROVAL

**ROOF**

- RF-1 TPO ROOFING SYSTEM ON ISO INSULATION ON METL DECK AND METAL JOISTS, SUBMIT SHOP DRAWINGS
- RF-2 WHITE STANDING SEAM METAL ROOFING PANEL OVER STEEL RIGID FRAME STRUCTURE WITH UNFACED INSULATION BLANKETS OVER ENERGY SAVER FABRIC INSTALLED WITH A NETWORK OF STEEL BANDING, SUBMIT SHOP DWGS
- RF-3 ROOF DRAIN, SEE MEP DWGS
- RF-4 ROOF OVERFLOW SCUPPER, SEE MEP DWGS
- RF-5 RAIN WATER LEADER, SEE MEP DWGS FOR SIZE AND CONNECTIONS
- RF-6 ALUMINUM GUTTER
- RF-7 ALUMINUM DOWNSPOUT
- RF-8 24"x30" GALVANIZED ROOF ACCESS HATCH TO COMPLY FBC 1015.7

**MECHANICAL / ELECTRICAL / PLUMBING**

- MEP-1 ELECTRIC METER
- MEP-2 ELECTRICAL PANEL
- MEP-3 CONDENSING UNITS SEATING ON CONCRETE SLAB WITH SCREEN GREEN VEGETATION 3" HIGH MINIMUM, SEE MEP AND LANDSCAPE DWGS
- MEP-4 RTU UNITS SITTING ON ROOF CURB SCREENED BY PARAPET, SEE MEP DWGS AND DETAILS
- MEP-5 FLOOR DRAIN

**FINISH LEGEND**

FLOOR:	WALLS:	CEILING:
CONCRETE FLOOR WITH BROOM FINISH	FF-1 LATEX BASE PAINT	CF-1 2x2 ACOUSTIC CEILING TILES
PORCELAIN TILE	FF-2 PORCELAIN TILE	CF-2 2x2 ACOUSTIC CEILING TILES
EXTERIOR PORCELAIN TILE	FF-3 EPOXY BASE PAINT	CF-3 2x2 ACOUSTIC CEILING TILES
CARPET TILE	FF-4 F.R.P.	CF-4 2x2 ACOUSTIC CEILING TILES
UNFINISHED CONC.	FF-5	CF-5 2x2 ACOUSTIC CEILING TILES
BASE:		
6" WOOD BASE	BF-1	
6" PORCELAIN TILE	BF-2	
6" RUBBER COVE BASE	BF-3	
NONE	BF-4	

- ALTERNATES ALLOWED, MUST BE SUBMITTED FOR APPROVAL BY ARCHITECT, ID, AND OWNER PRIOR TO PROCUREMENT
- ALL FINISHES TO BE APPROVED BY OWNER PRIOR TO PROCUREMENT AND INSTALLATION
- COLORS AND TYPE TO BE DETERMINED AND SELECTED BY OWNER

**PLAN LEGEND**

- EXISTING CMU WALL TO REMAIN
- EXISTING INTERIOR FRAMING TO REMAIN
- NEW EXTERIOR CMU WALL
- NEW EXTERIOR WOOD FRAMED WALL
- NEW INTERIOR FRAMING
- NEW INTERIOR FRAMING TO BE SOUND INSULATED
- NEW SLAB
- NEW COLUMN
- DOOR TYPE
- KEYNOTES
- WINDOW TYPE TAG
- WALL TYPE
- PORTABLE FIRE EXTINGUISHER TYPE 2A 10LB. WITH CURRENT SEMI-RETRACTABLE CABINET, OR APPROVED EQUAL
- ALT. WALL HUNG I.E. NO CABINET AS LOCATIONS SELECTED BY OWNER

NOTES:  
• ALL CASEWORK / MILLWORK DENOTED IS GENERAL IN SCOPE AND DESIGN. SUBCONTRACTOR IS TO PROVIDE DETAILED SHOP DRAWINGS FOR APPROVAL BY OWNER AND ARCHITECT PRIOR TO PROCUREMENT AND INSTALLATION.  
• CONTRACTOR TO VERIFY ALL FINISHES AND COLORS WITH OWNER, PRIOR TO PROCUREMENT AND APPLICATION  
• TYPICAL DIMENSIONS ARE NOMINAL. HOLD CLEAR DIMENSIONS ONLY WHERE INDICATED  
• CONTRACTOR TO VERIFY (VERIFY IN FIELD) ALL EXISTING DIMENSIONS AND COLUMN LINES PRIOR TO WORK. IF ANY DISCREPANCIES ARE FOUND NOTIFY ARCHITECT.  
• PROVIDE BLOCKING IN WALL AS REQUIRED  
• VERIFY ALL DIMENSIONS IN FIELD AND REPORT DISCREPANCIES/OUTLET LOCATIONS HAVE BEEN SHOWN FOR COORDINATION ONLY. ELECTRICAL PLANS SUPERSEDES ARCHITECTURAL. ALL OUTLETS LOCATIONS TO BE CONFIRMED BY OWNER.  
• PROVIDE A VINYL REDUCER AT ALL THRESHOLDS AND AT ADJOINING DISMILAR FLOOR MATERIALS. PROVIDE A FLARED TILE REDUCER AT TILED THRESHOLDS. ALL CHANGES IN ELEVATION OR THRESHOLDS SHALL BE 1/4" OR 3/8" WHERE A FLARED THRESHOLD EXISTS.

**REVISIONS**

1.
2.
3.
4.
5.
6.
7.
8.
9.
10.

ALL IDEAS, DESIGN, ARRANGEMENTS, AND PLANS INDICATED OR REPRESENTED BY THIS DRAWING ARE OWNED BY AND PROPERTY OF THE OFFICE, AND WHERE CREATED, ENVELOPED, AND DEVELOPED FOR PROJECT. NONE OF SUCH IDEAS, DESIGN, ARRANGEMENTS, AND PLANS SHALL BE USED BY OR DISCLOSED TO ANY PERSON, FIRM, OR CORPORATION FOR ANY PURPOSE WITHOUT WRITTEN PERMISSION OF JOHN LINARES ARCHITECTURE, INC.

**FLORIDA INDOOR TENNIS**  
POMPANO BEACH, FL 33069

3000 NORTH MILITARY TRAIL, SUITE 209  
BOCA RATON, FLORIDA 33431  
PHONE 561-391-0081 FAX 561-391-0085  
EMAIL mail@rwb-arch.com

**RWB**  
*Linares*  
ARCHITECTURE

PROJECT # 21-035  
DATE PER ISSUANCE  
SHEET #

**A2.01**

JUAN C. LINARES  
Digitally signed by Juan C Linares  
Date: 2023.12.05 08:45:48 -05'00'  
AA26000640