


2
A2.02 2nd FLOOR RCP PLAN
CLUBHOUSE ENLARGED PLAN

SCALE: 1/8"=1'-0"

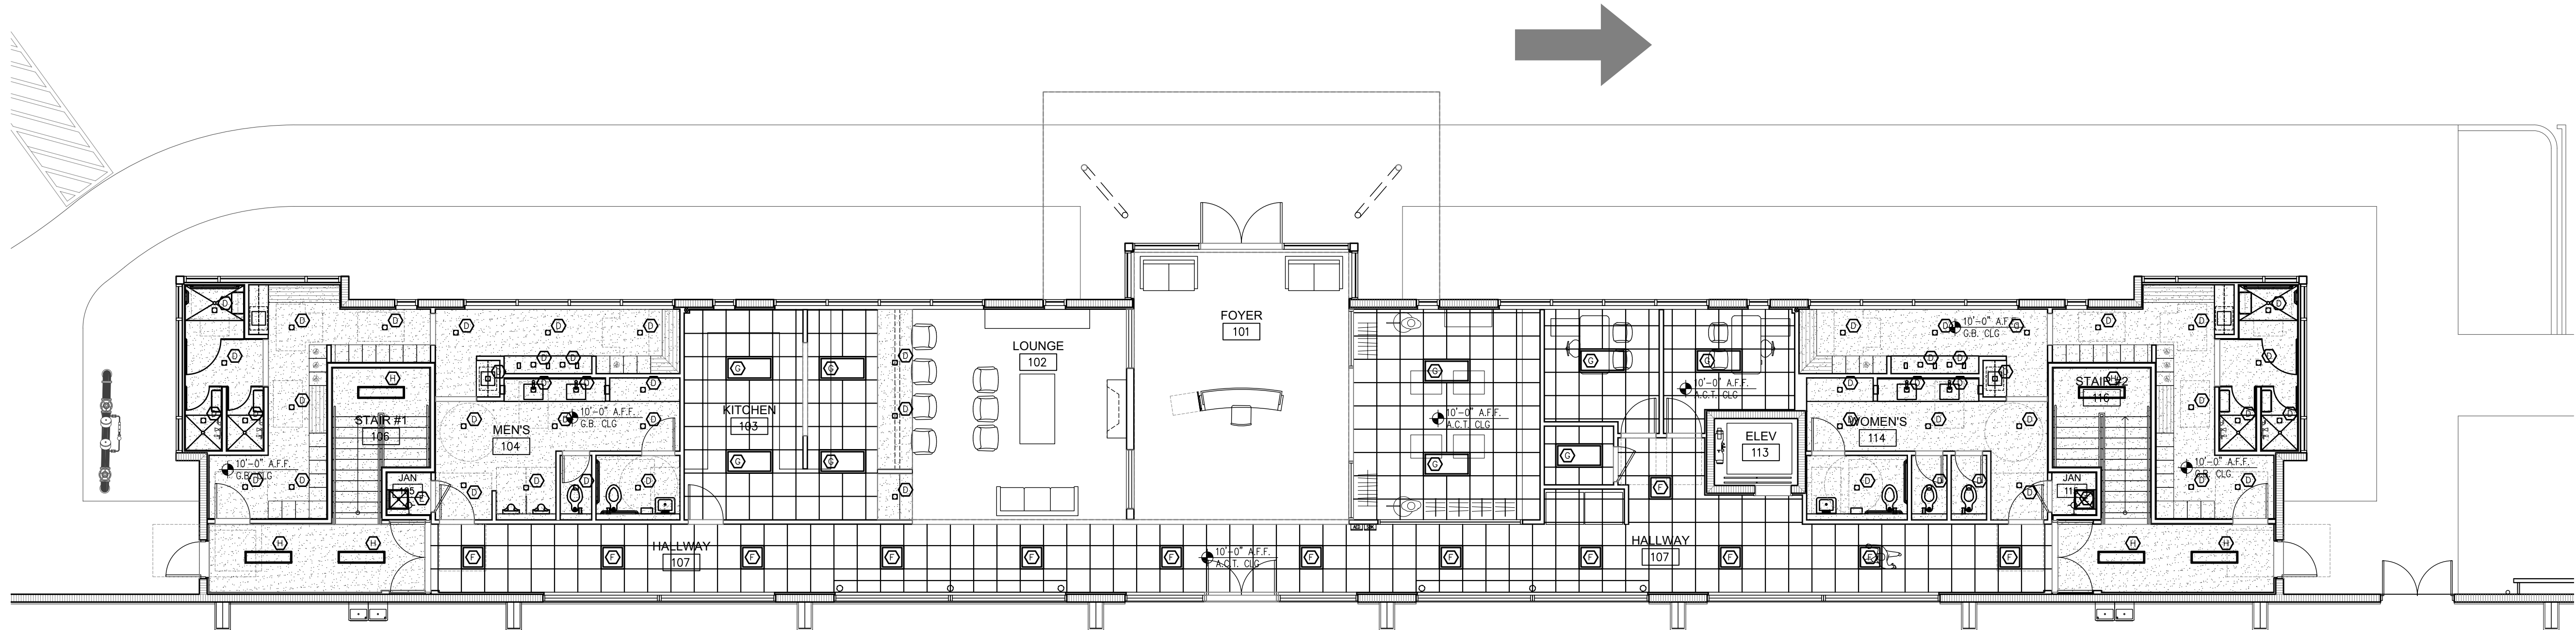

1
A2.02 1st FLOOR RCP PLAN
CLUBHOUSE ENLARGED PLAN

SCALE: 1/8"=1'-0"

LUMINAIRE SCHEDULE				
SYMBOL	LABEL	CATALOG NUMBER	VOLT	DESCRIPTION
	A			EXIT SIGN / EMERGENCY LIGHT
	B			EXIT SIGN
	C			PENDANT CEILING LIGHT
	D			4\"/>
	E			4\"/>
	F			4\"/>
	KV			