



Pompano pickle

210-217 NE 3 Street Pompano Beach, FL

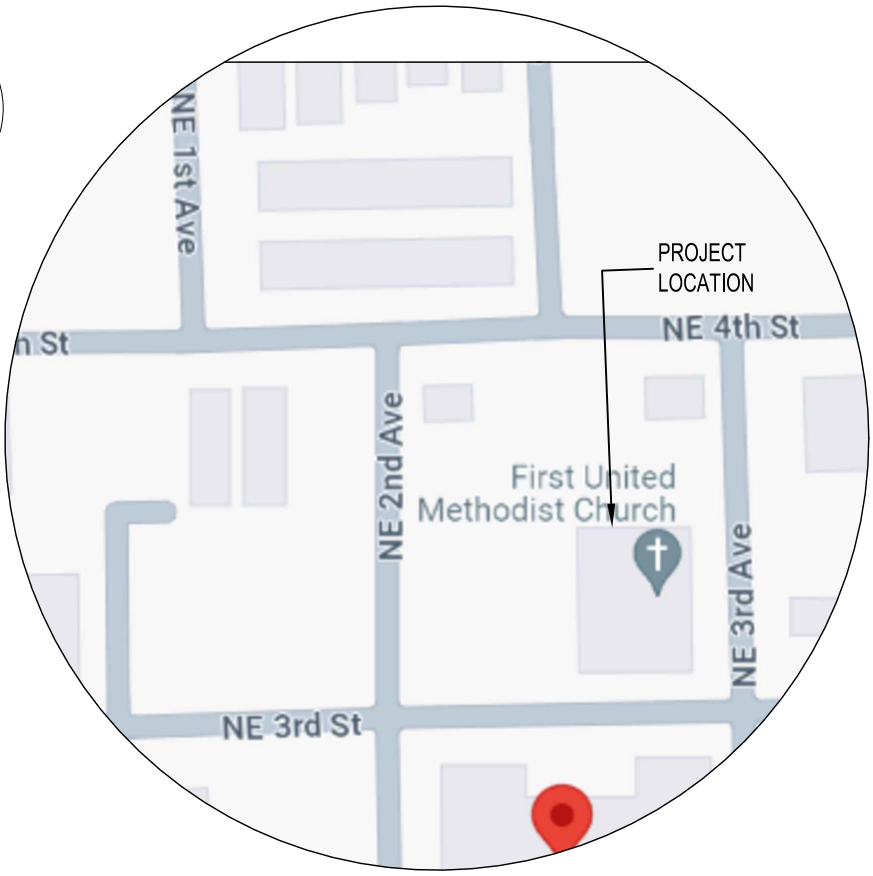

1
A0 LOCATION MAP
Scale: NTS

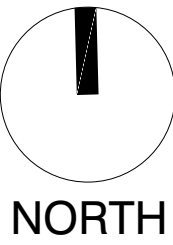

SHEET INDEX	
A0	COVER / GENERAL INFORMATION
SITE PLAN	
SP-1	SITE PLAN
ARCHITECTURE	
A1-1	BUILDING FLOOR PLAN
A1-2	ROOF PLAN
A2-1	ELEVATIONS
A2-2	SIGN PLAN
PUBLIC SAFETY SECURITY PLAN	
PS-1	EPTED SECURITY DRAWING PLAN

CORONEL
ASSOCIATES

www.coronellassociates.com
fcoronel@coronellassociates.com
954.254.4911


PROJECT
POMPAÑO PICKLE
OT PROPERTY GROUP, LLC
210-217 NE 3 Street
Pompano Beach, FL

SHEET TITLE
COVER

No.	DATE	REVISION
CHECKED	CORONEL ASSOCIATES	
DRAWN	CORONEL ASSOCIATES	
DATE	09.09.24	
PROJECT No.	24-117	

ARCHITECT OF RECORD
ROBERT A. LENAHA
ARCHITECT P. C.
AR98881
2121 N Ocean Boulevard 401 E
Boca Raton, FL 33431
Ofc. 845.639.7492
RLenahan@optonline.net

DIGITAL SIGNED

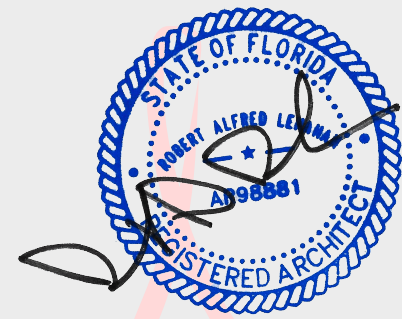

Digitally signed by
Robert A Lenahan
Date: 2024.09.09
14:51:28 -04'00'

ALL DESIGN, DRAWINGS, REPORTS, SPECIFICATIONS, COMPUTER FILES, FIELD DATA, NOTES AND ANY OTHER DOCUMENTS PREPARED BY THE ENGINEER AS INSTRUMENTS OF SERVICE SHALL REMAIN THE PROPERTY OF THE ENGINEER AND IS NOT TO BE REPRODUCED, COPIED OR ALTERED IN WHOLE OR IN PART. IT IS ONLY TO BE USED FOR THE PROJECT AND SITE SPECIFICALLY IDENTIFIED HEREIN AND IS NOT TO BE USED ON ANY OTHER PROJECT. WITHOUT THE WRITTEN CONSENT OF THE ENGINEER, NO PART OF THIS DOCUMENT SHALL BE REPRODUCED OR TRANSMITTED IN ANY FORM OR BY ANY MEANS, ELECTRONIC OR MECHANICAL, INCLUDING PHOTOCOPYING, RECORDING, OR BY ANY INFORMATION STORAGE AND RETRIEVAL SYSTEM. WITHOUT THE WRITTEN CONSENT OF THE ENGINEER, NO PART OF THIS DOCUMENT SHALL BE REPRODUCED OR TRANSMITTED IN ANY FORM OR BY ANY MEANS, ELECTRONIC OR MECHANICAL, INCLUDING PHOTOCOPYING, RECORDING, OR BY ANY INFORMATION STORAGE AND RETRIEVAL SYSTEM.

DRC
SHEET No.
A0
PZ24-12000019
11/06/2024