


SW 2ND ST

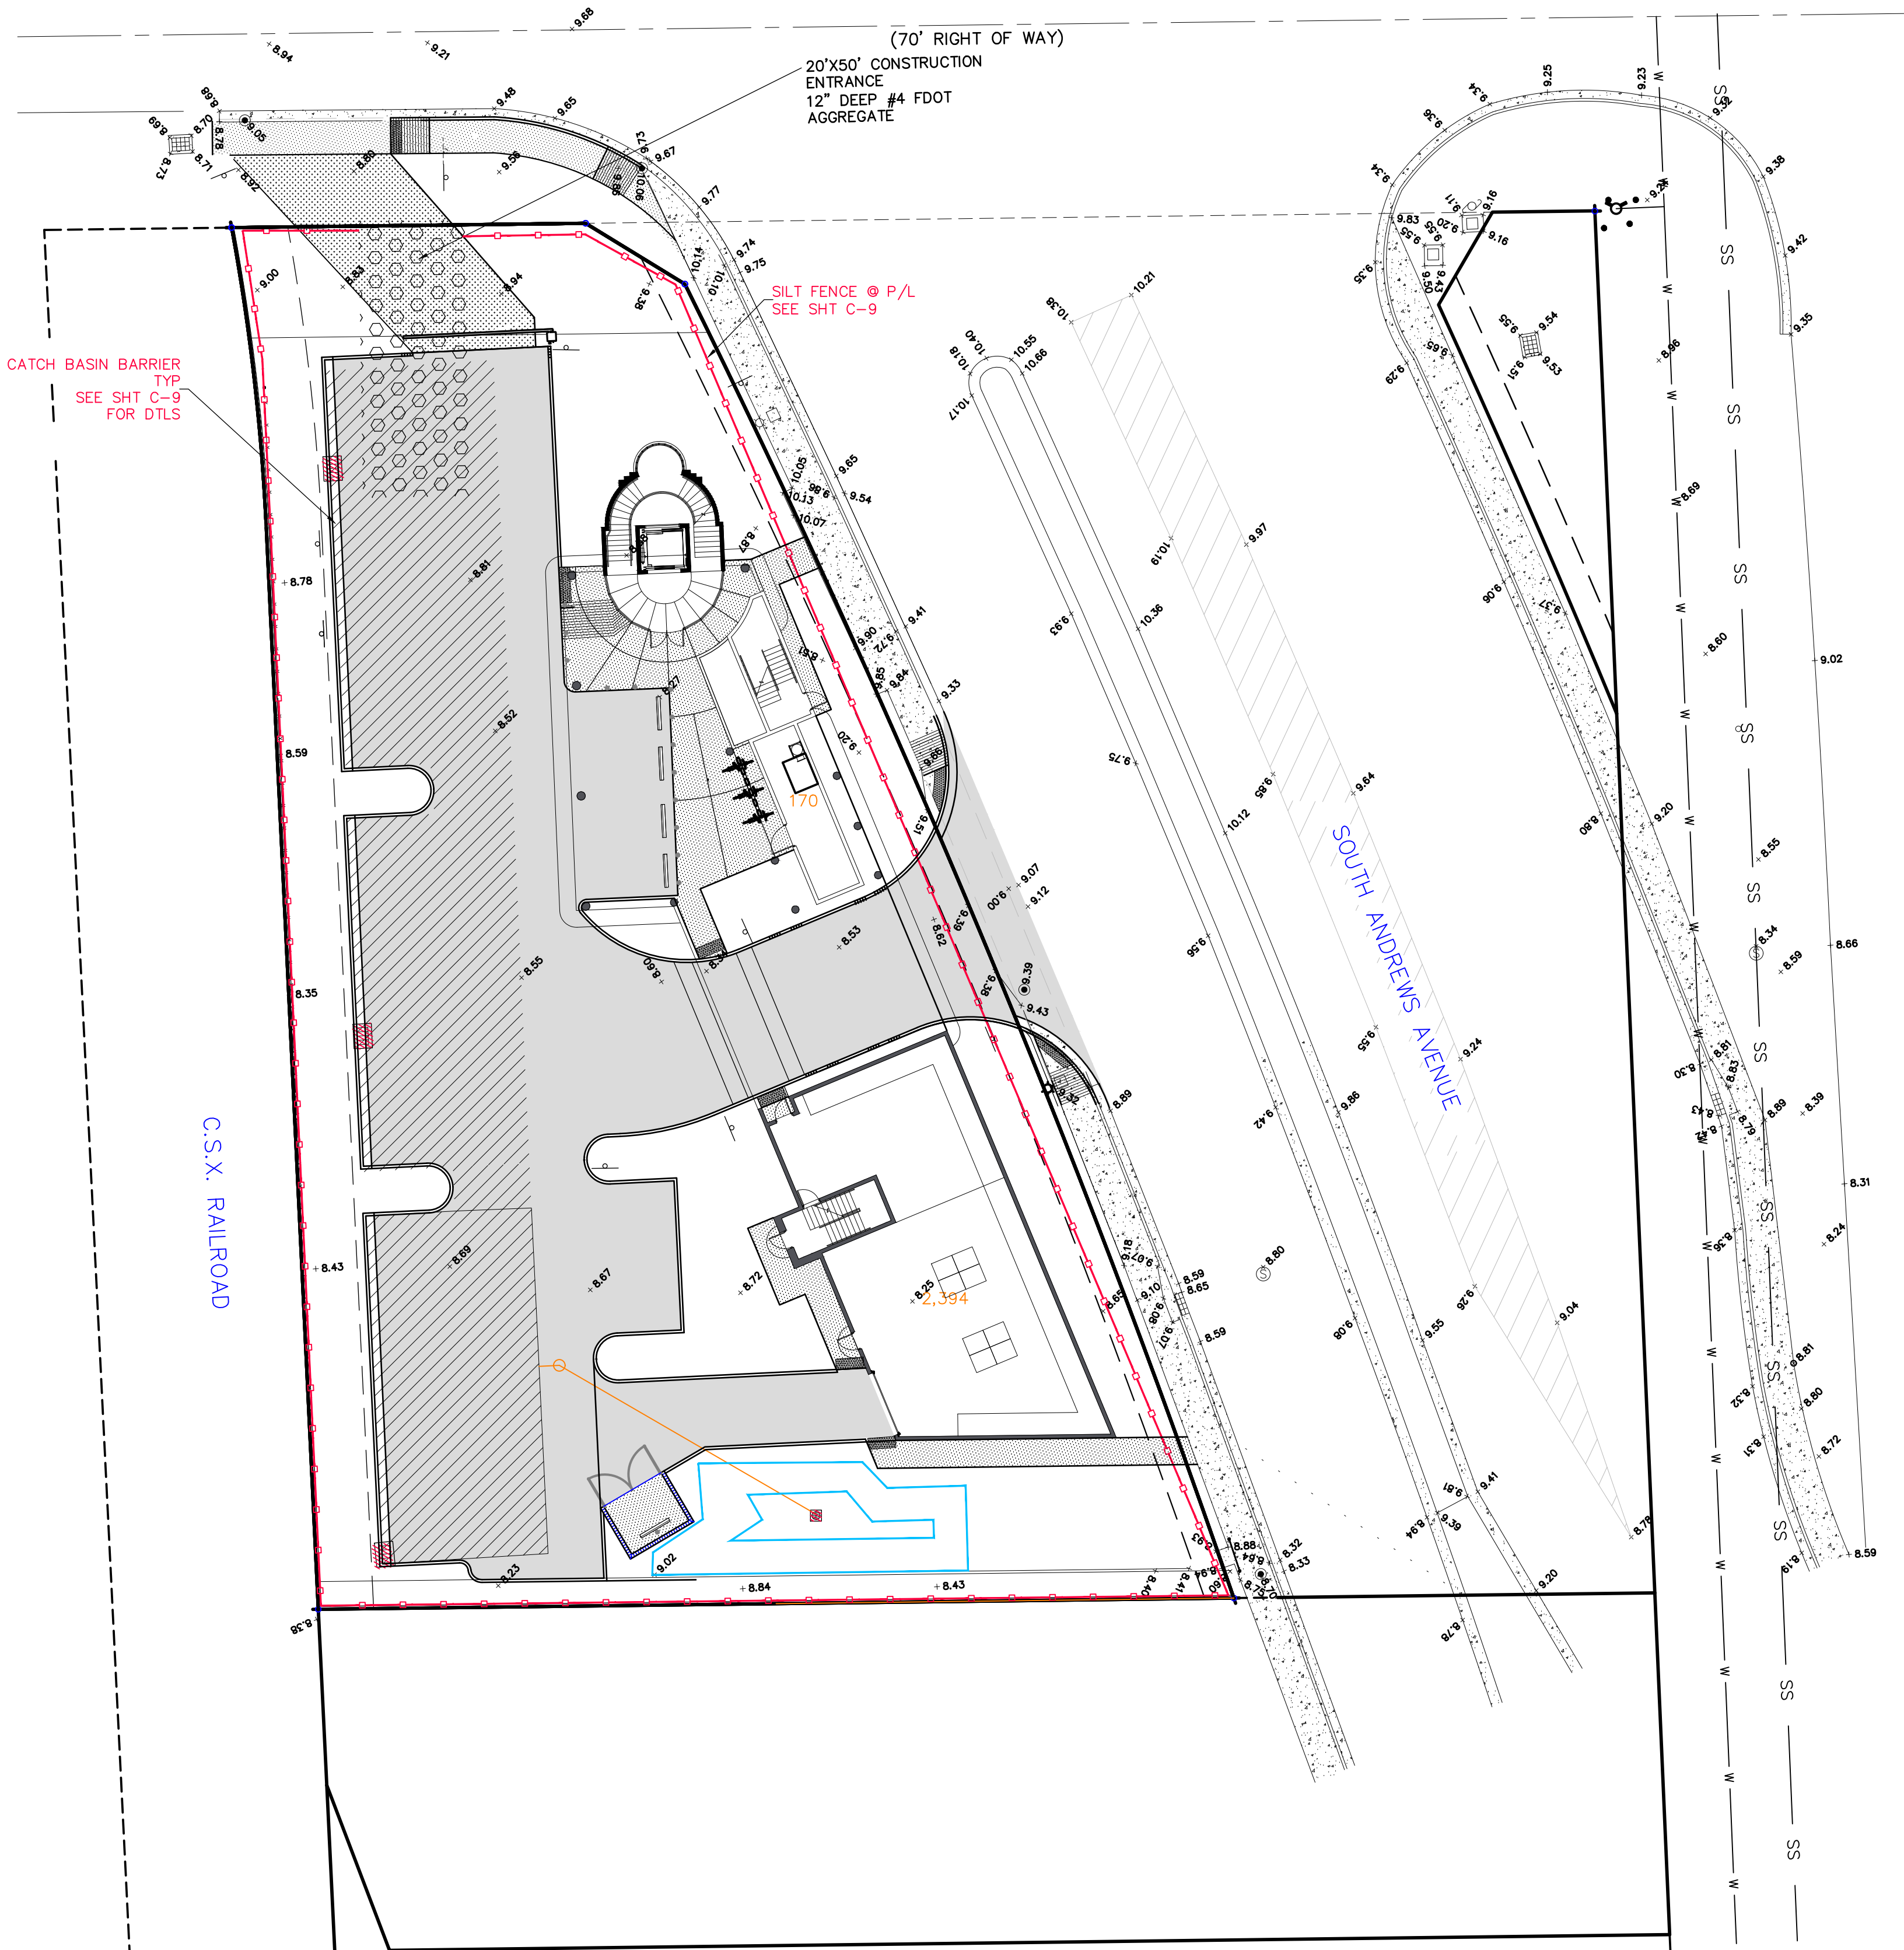


AAC

PZ22-12000026


12/23/2024

AERIAL

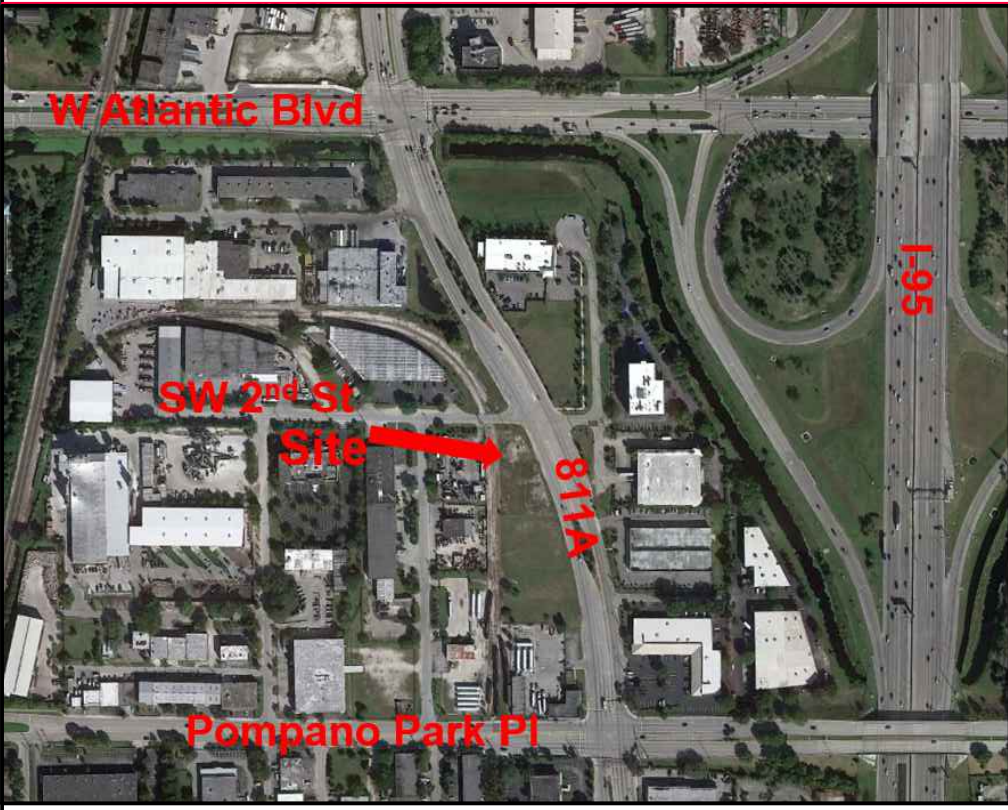

VICINITY MAP

SECTION 2 TOWNSHIP 49S RANGE 42E
Permit Set, Not for Construction/Bidding

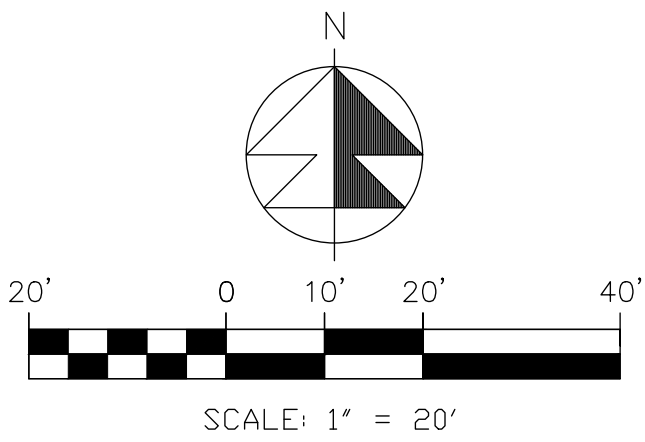

CLEARING/ EROSION PLAN NOTES

1. ALL CONSTRUCTION BARRICADES AND SILT FENCES WILL REMAIN IN PLACE AND BE MONITORED FOR COMPLIANCE BY THE PERMIT HOLDER DURING THE PERMITTED DEVELOPMENT ACTIVITIES.
2. SOIL STABILIZATION SHALL BE COMPLETED WITHIN 30 DAYS OF VEGETATION REMOVAL.
3. CLEARED LAND WITH NO CONSTRUCTION ACTIVITY WITHIN 30 DAYS SHALL BE SEEDED AND MULCHED.
4. NO CLEARING SHALL TAKE PLACE BEYOND SILT FENCE.
5. FILTER FABRIC SHALL BE INSTALLED UNDER INLET GRATES. FABRIC SHALL NOT BE REMOVED UNTIL ALL LANDSCAPING AND SOD IS INSTALLED.
6. MINIMUM 12" DEEP #4 FDOT AGGREGATE SHALL BE INSTALLED AT THE CONSTRUCTION ENTRANCE PRIOR TO START OF CONSTRUCTION.
7. PLEASE SEE SHEET C-11 FOR DETAILS ON SILT FENCE AND EROSION CONTROL DEVICES FOR CATCH BASINS, TURBIDITY BARRIER AND CONSTRUCTION ENTRANCE SILT FENCE SHALL BE INSTALLED AT PROPERTY LINE.
9. CONTRACTOR TO FOLLOW ALL FDEP NPDES, LOCAL AND OTHER STATE REQUIREMENTS FOR POLLUTION PREVENT AND EROSION CONTROL ONCE CONSTRUCTION COMMENCES.

LEGEND	
000.0	PROP PAVT EL
00.0	PROP CONC SW EL
+	EXIST EL
CON	CONTRACTOR TO FIELD VERIFY
INV EL	INVERT EL
CB	CATCH BASIN
YO	YARD DRAIN
BE	BOTTOM EL
TE	TOP EL
EXF	EXFILTRATION TRENCH
WM	WATER MAIN
WS	WATER SERVICE
FM	FIRE MAIN
FM	FIRE MAIN
UCW	UNDERGROUND WIRE
STM	STORM LINE
WW	WASTEWATER GRAVITY
PIV	POST INDICATOR VALVE
GV	GATE VALVE
TV	TAPPING VALVE
VAL	VALVE
CV	CV CHECK VALVE
DCDA	DCDA-DBL OHK DETECTOR ASSEMBLY
RPDA	RPDA-REDUCED PRESS DET ASSEMBLY
WATER METER W	WATER METER W
REDUCED PRESSURE	REDUCED PRESSURE
BACKFLOW PREV	BACKFLOW PREV
SP	SAMPLE POINT
MES	MITERED END SECTION
F.F.E.L	FIN FLOOR ELEV
F.L.E.L	FLOW LINE ELEV
TOB	TOP OF BANK
TOS	TOP OF SLOPE
TC	TOP OF CONCRETE
TP	TOP OF PAVEMENT
UE	UTILITY EASEMENT
DE	DRAINAGE EASEMENT
LINE	LINE MAINTENANCE EASMT
LAT	LIMITED ACCESS EASMT
CO	CLEANOUT
BORING NO. AND LOCATION	BORING NO. AND LOCATION
ERCP	ELLIPTICAL RCP
RCP	REINFORCED CONC PIPE
CAP	CORRUGATED ALUMINUM PIPE
HDPE	HIGH DENSITY POLYETHYLENE PIPE
PVC	POLYVINYL PIPE
OMP	CORRUGATED METAL PIPE
00.0	PROP CONC EL

48 HOURS BEFORE DIGGING
CALL TOLL FREE

811
CALL SUNSHINE
NOTIFICATION CENTER

REVISIONS

10/14/24 REV PER SP-DRC
12/19/24 REV PER SP-DRC

Jeff H. Iravani, Inc.
Consulting Engineers

1934 COMMERCE LANE, SUITE 5
JUPITER, FLORIDA 33458
TEL: (561) 575-6030
FAX: (561) 575-6088
www.JHinc.com
JHI@jhinc.com

201 SW 12th Ave

Pompano Beach, Florida

Erosional Control &
Pollution Prevention
Plan

DATE	SCALE	DESIGNED BY	DRAWN BY	JOB NO.
08/05/2022	1"=20'	JBI	JBI	2208-1411

SEAL

CDA # 6986
SHEET NO.
C-5