


DRC


PZ23-12000032
08/07/2024

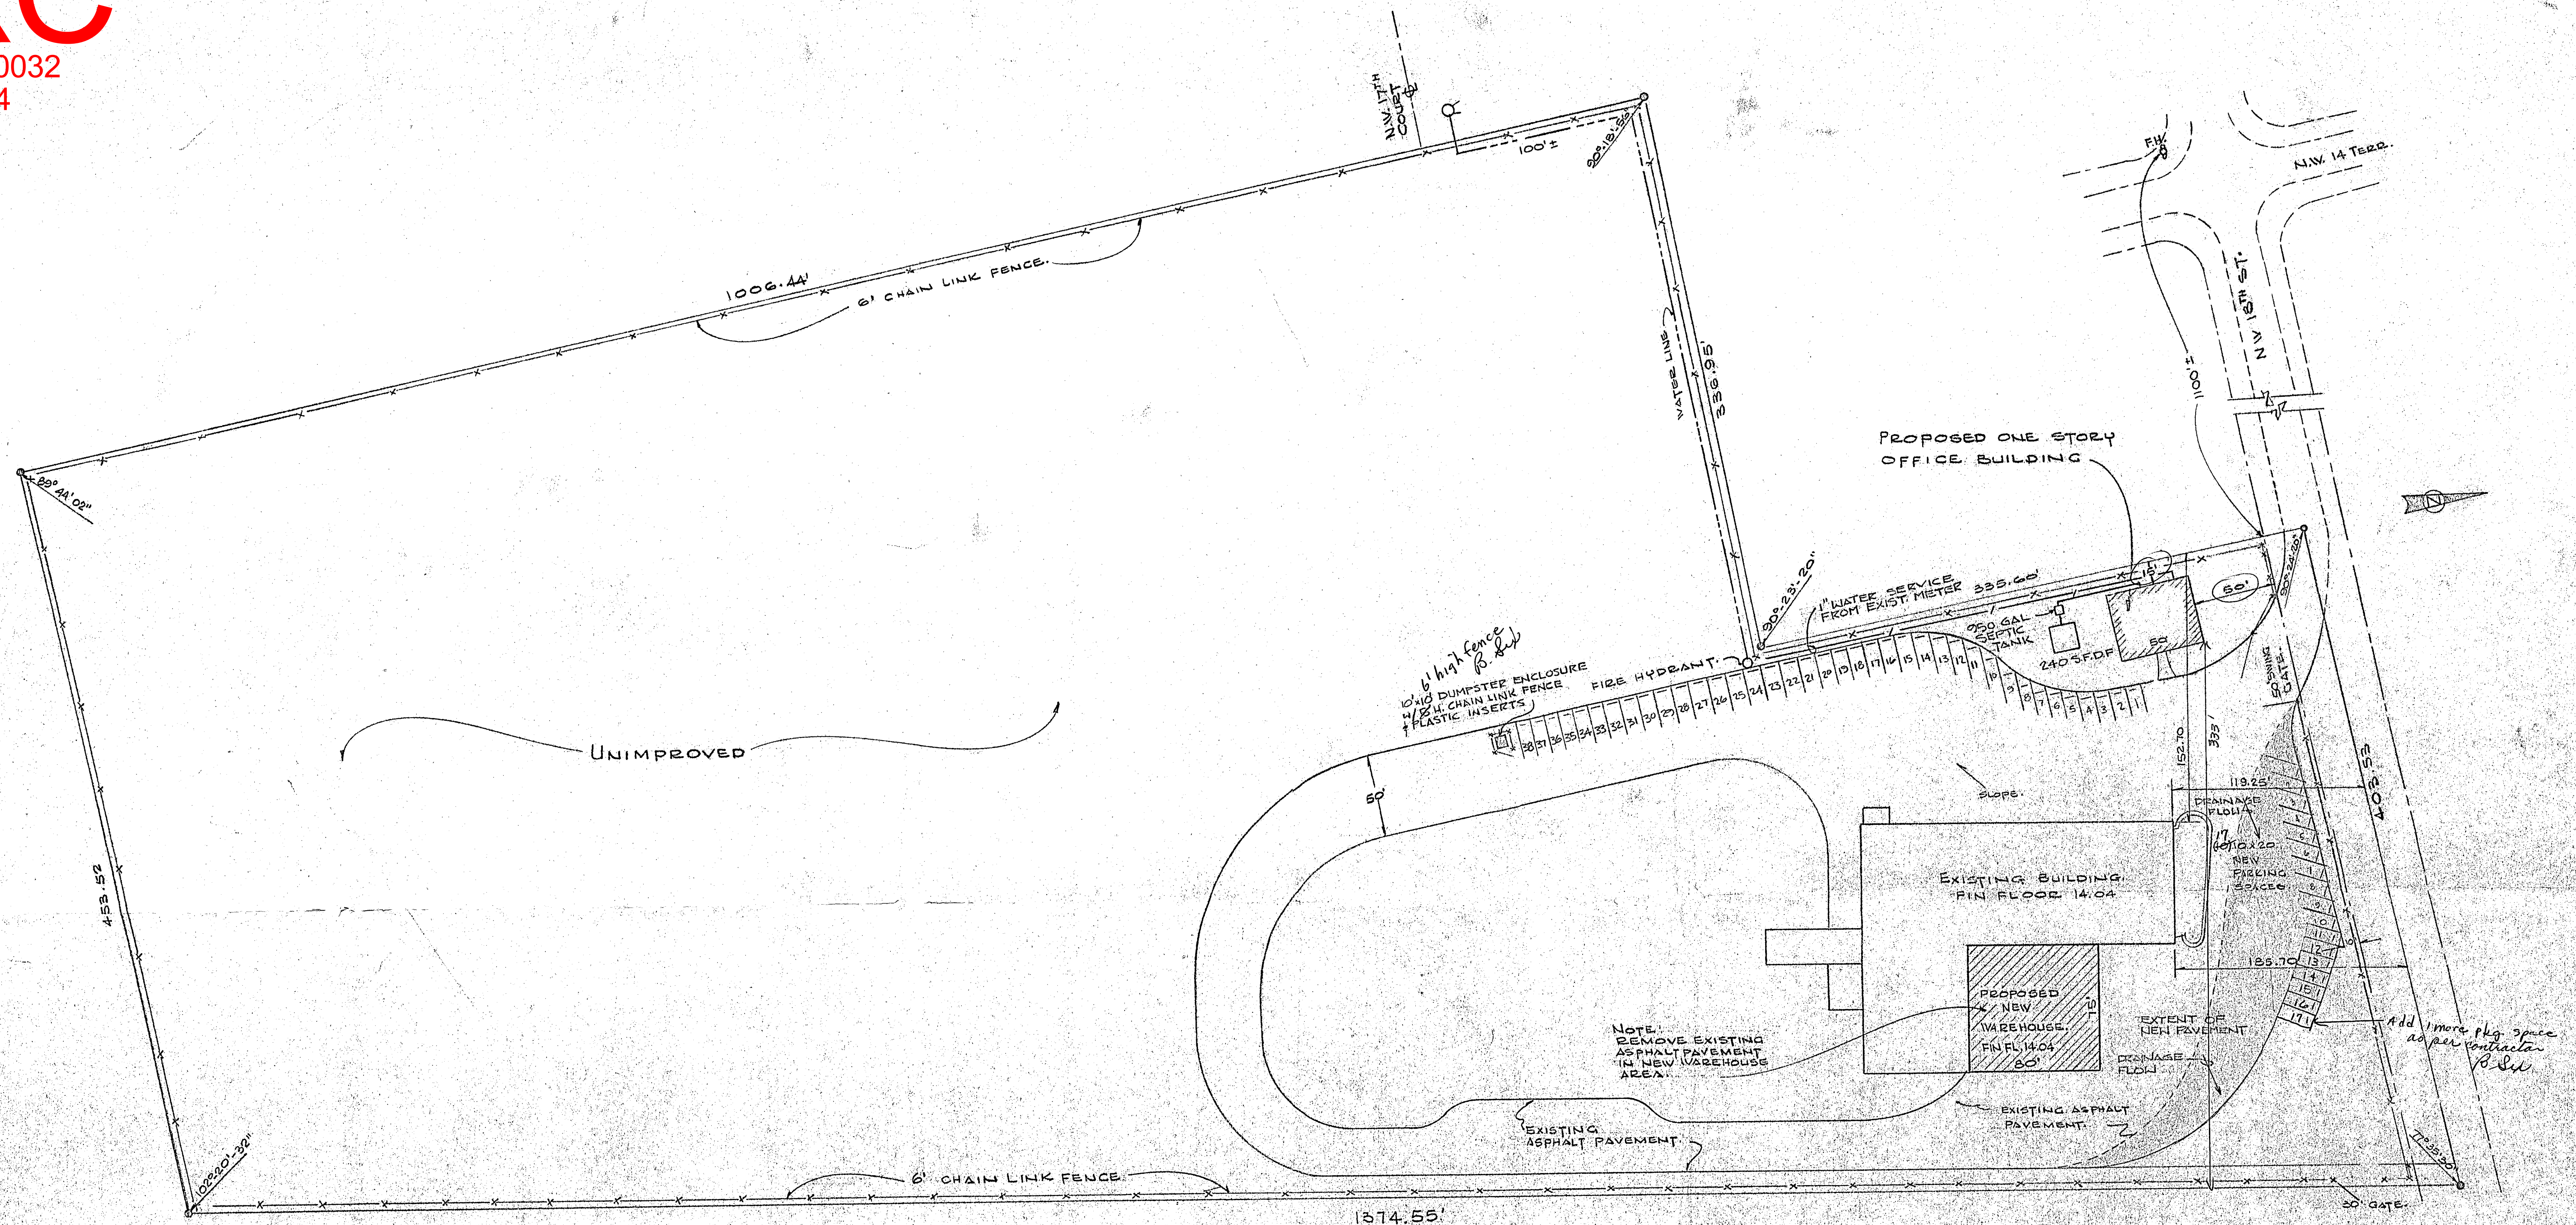

SITE PLAN.
SCALE: 1" = 50'

- (1) LAND SCAPING PER POMPANO BEACH CODE REQUIREMENTS.
 - (2) NEW ASPHALT PAVING TO BE 1 1/2" THICK ON 8" SHELLOCK BASE.
 - (3) PROVIDE DRAINAGE OF PARKING AREAS TO GRADES, SIVALS, & EXISTING OPEN AREA.
- All new parking spaces to be 10' x 20' as per contractor's plan.

*Revised Site Plan
9/12/84*

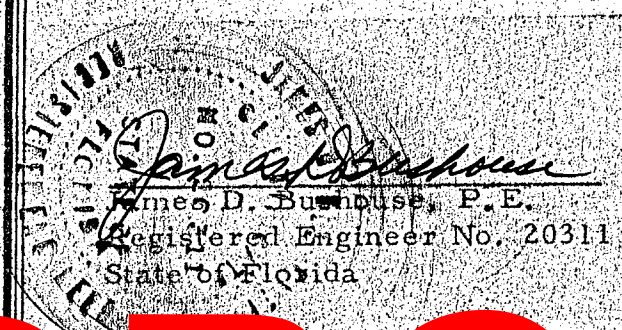

DRC

PZ23-12000032
04/17/2024

ADDITION TO W. R. BONSAL CO.
POMPANO BEACH FLA.

JAMES BUSHOUSE and ASSOCIATES, INC.
Consulting Engineers
2136 HAMMONDVILLE RD. P.O. BOX 4562 MARGATE, FL 33063
Land Surveyors
Phone 305-974-0980

Revisions

Drawn By	Chk'd By	Comm. No.	Sheet
AL		84-610	1 of 5
Date	Date		
6 JUNE 84			