


CONTRACTOR SHALL VERIFY EXISTING CONDITIONS AND CORRELATE DIMENSIONS PRIOR TO PROVIDING THE WORK DETAILED IN THESE DRAWINGS, AND SHALL PROMPTLY NOTIFY THE DESIGNER OF ANY DISCREPANCIES.

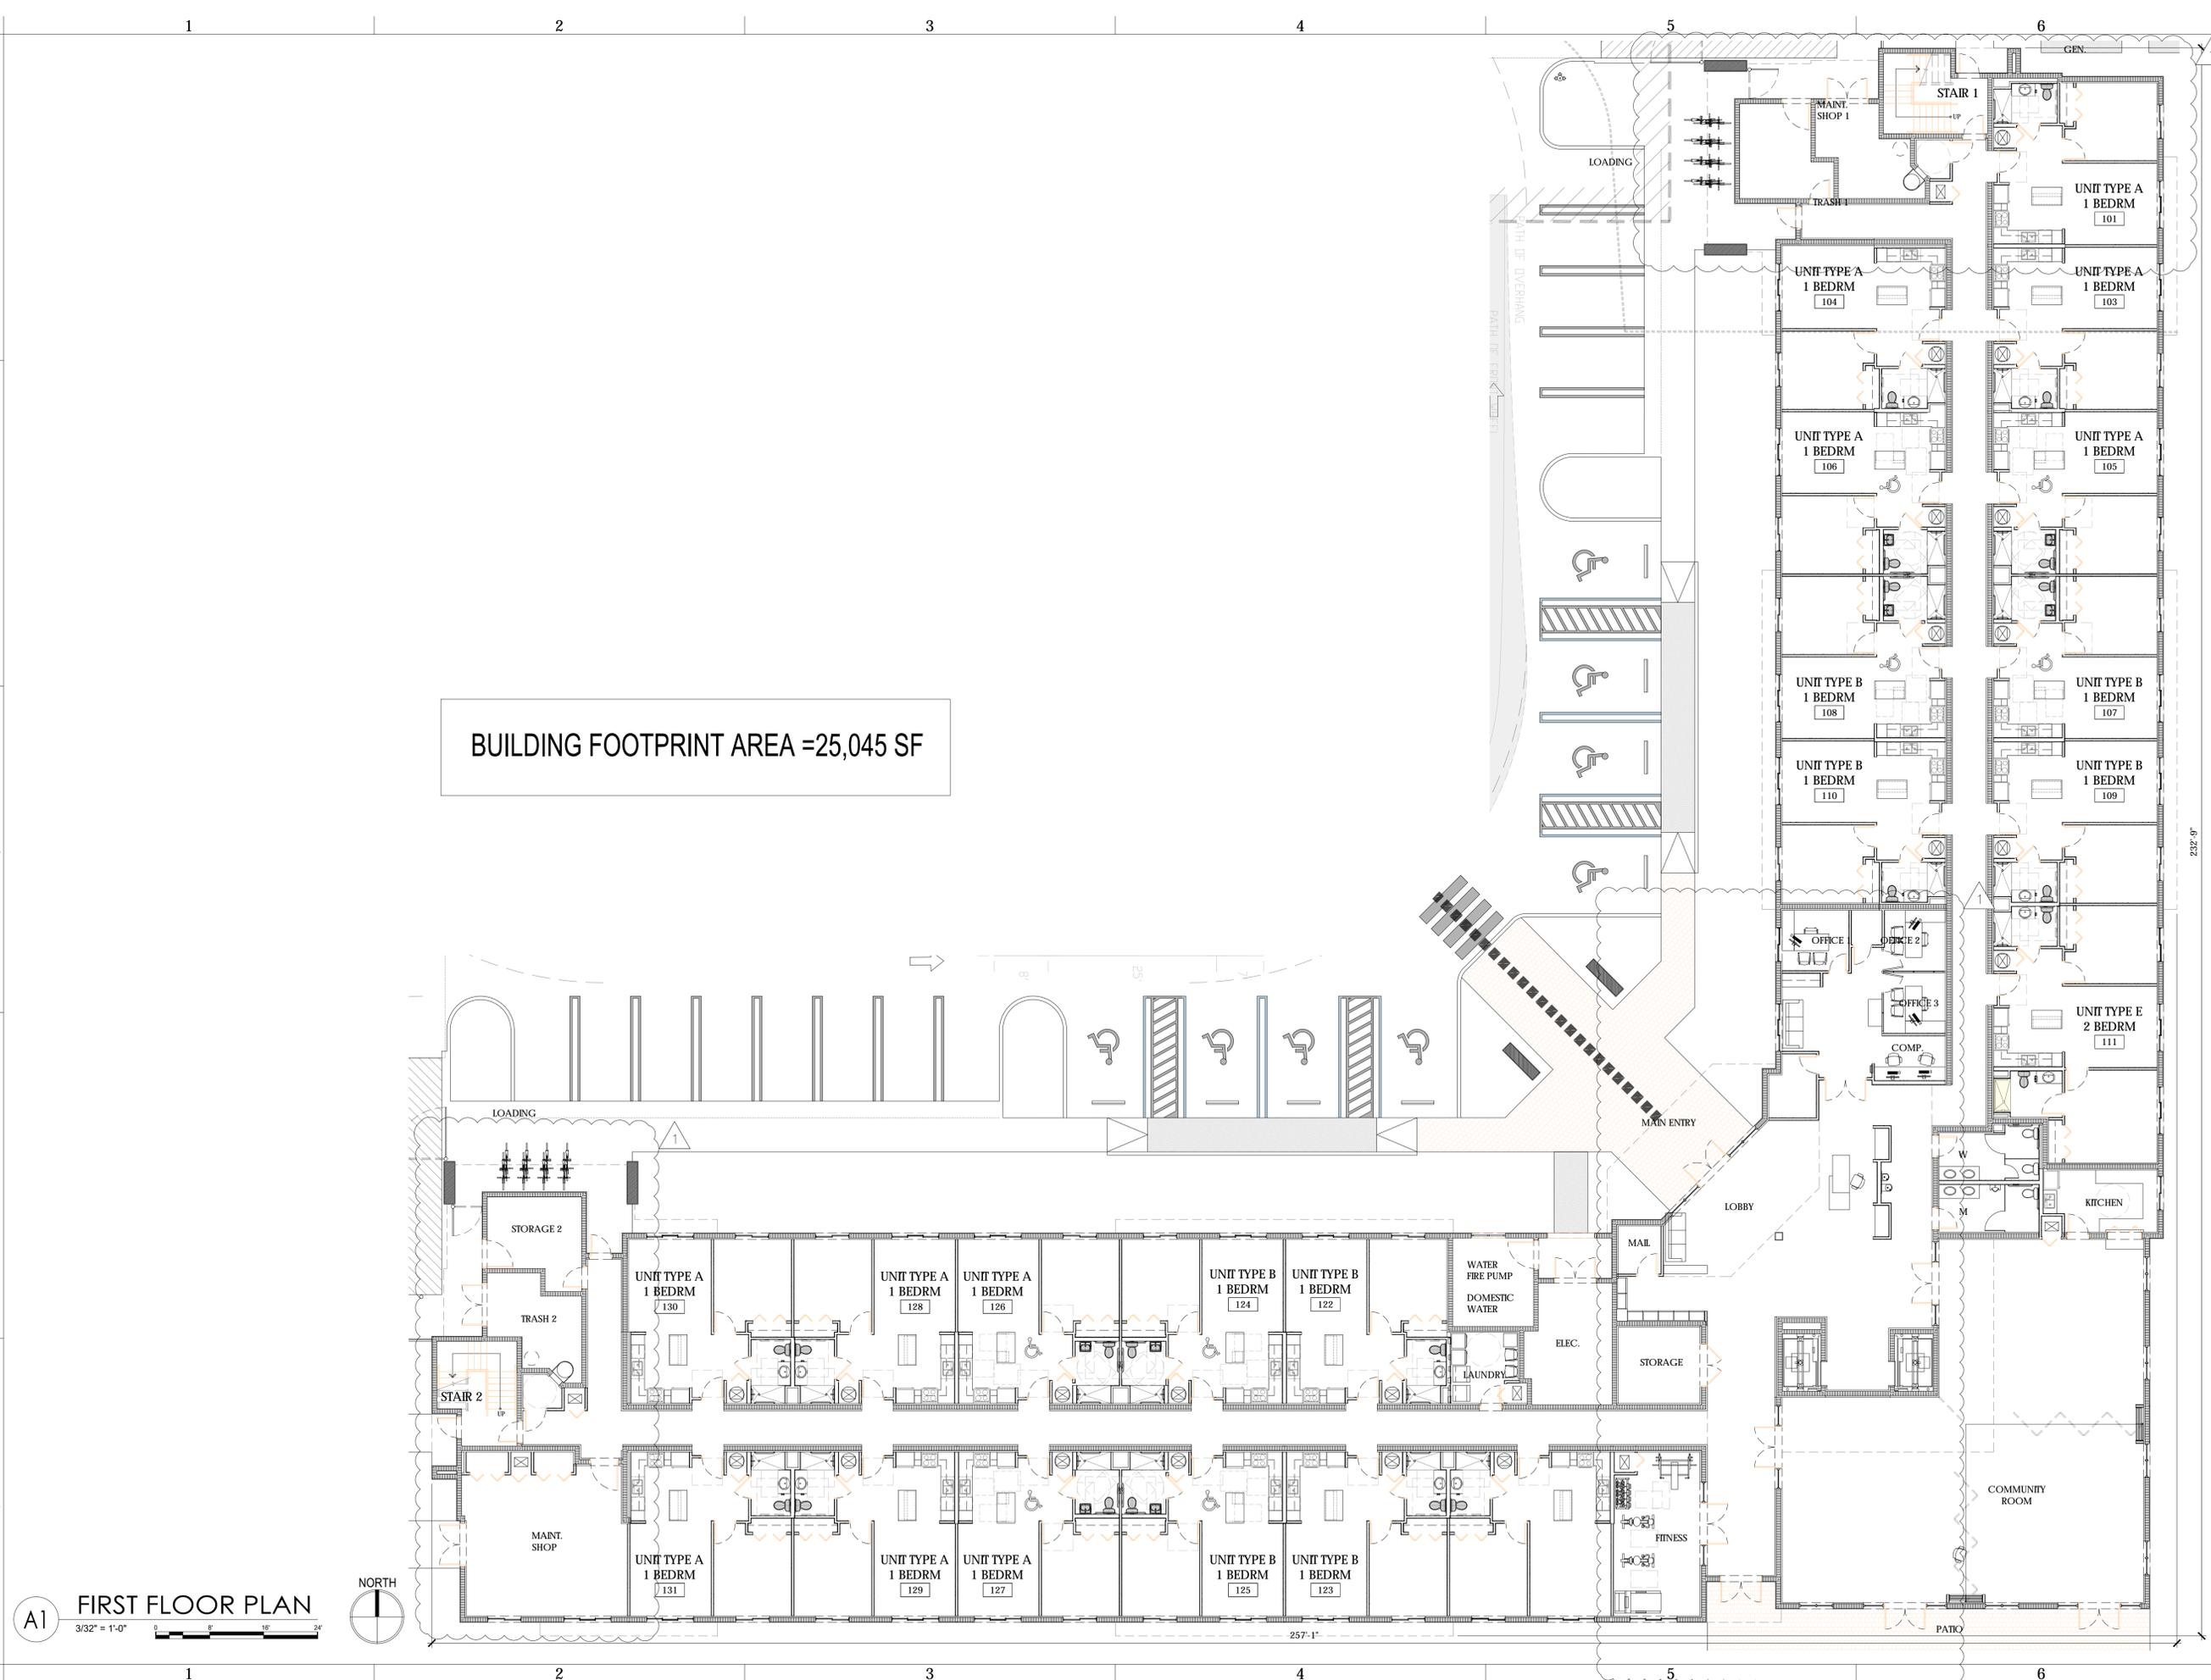

BUILDING FOOTPRINT AREA = 25,045 SF

AI FIRST FLOOR PLAN
 3/32" = 1'-0"
 0 5' 10' 20'



AA26001731
 [SEAL]
 WILLIAM J. GALLO FL AR0008440



St. Joseph Manor II

1210 NW 6 Avenue
 POMPANO BEACH, FLORIDA
 [OWNER]

[REVISIONS]		
No.	Description	Date
1	REVISION FOR DRG	07-07-2022

[PROJECT STATUS]
 SCHEMATIC DESIGN
 [DATE]
 05-02-2022
 [PROJECT NUMBER]
 19-2022
 [SCALE]
 AS SHOWN
 [DRAWN BY] [CHECKED BY]
 CMR BPH
 [DRAWING TITLE]
 FIRST FLOOR PLAN

[DRAWING NUMBER]
A-101