


GRAPHIC SCALE  
0 40 80  
SCALE: 1" = 40'  
NOTE: PRINTED DRAWING SIZE  
MAY HAVE CHANGED FROM  
ORIGINAL. VERIFY SCALE USING  
BAR SCALE ABOVE.

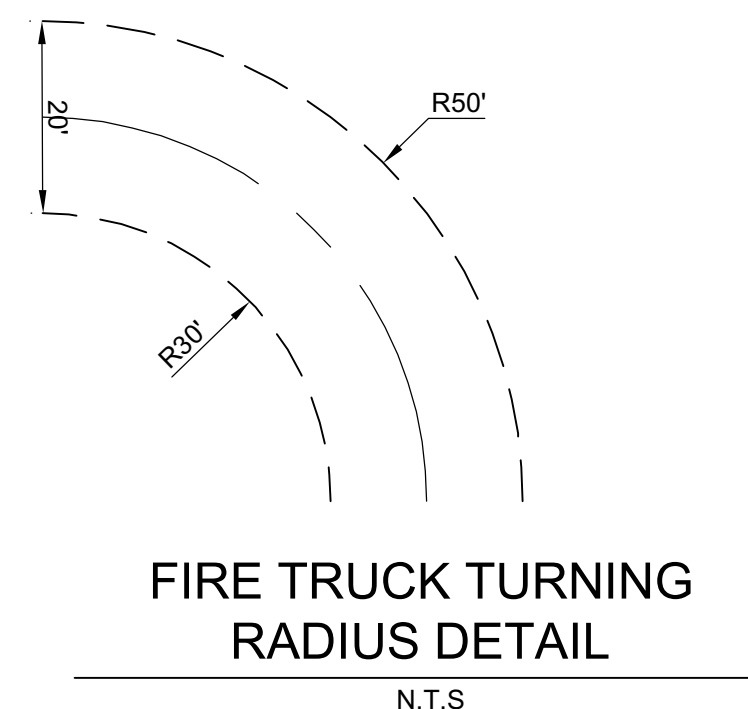

- NOTES:**
- REFER TO ARCHITECTURAL LIFE SAFETY PLAN FOR ALL EMERGENCY EGRESS ROUTES AND EMERGENCY EXITS FROM BUILDING
  - VISIBILITY AND UNOBSTRUCTED WORKING SPACE MUST BE MAINTAINED FROM FIRE APPARATUS ACCESS ROUTES TO FIRE PROTECTION AND LIFE SAFETY APPLIANCES/EQUIPMENT. THESE INCLUDE BUT NOT LIMITED TO: FIRE HYDRANTS, FIRE DEPARTMENT CONNECTIONS (FDC), POST INDICATING VALVES (PIV), FIRE SPRINKLER RISERS, FIRE ALARM CONTROL PANELS AND ELECTRICAL ROOM LOCATIONS.
  - CLEAR SPACE AROUND FIRE HYDRANTS, FIRE DEPARTMENT CONNECTIONS (FDC), AND ANY OTHER FIRE APPLIANCE REQUIRING CLEARANCE FOR ACCESS. A 36 INCH CLEAR SPACE SHALL BE MAINTAINED AROUND THE CIRCUMFERENCE OF FIRE HYDRANT/APPLIANCE.
  - VERTICAL CLEARANCE OF A MINIMUM 13'-6" SHALL BE PROVIDED FOR ALL FIRE APPARATUS ACCESS ROADS
  - FIRE APPARATUS ROADS SHALL BE DESIGNED AND MAINTAINED TO SUPPORT THE IMPOSED LOADS OF FIRE APPARATUS AND SHALL BE SURFACED SO AS TO PROVIDE ALL WEATHER DRIVING CAPABILITIES
  - REFER TO CIVIL DETAILS FOR FIRE HYDRANT CLEAR ZONE DETAIL

**KEITH**  
301 East Atlantic Blvd.  
Pompano Beach, FL 33060  
PH: (954) 788-3400  
Florida Engineering Business License: CA7928  
Florida Surveyor and Mapper Business License: LB6860  
Florida Landscape Architecture Business License: LC26000457

REVISIONS		
NO.	DESCRIPTION	DATE

RESPONSIBILITY FOR THE USE OF THESE PLANS PRIOR TO OBTAINING PERMITS FROM ALL AGENCIES HAVING JURISDICTION OVER THE PROJECT WILL FALL SOLELY UPON THE USER.

ISSUE DATE: 1-1-  
DESIGNED BY: RG  
DRAWN BY: AS  
CHECKED BY: TD  
BID-CONTRACT:

This item has been digitally signed and sealed by Thomas F. Donahue, P.E. on the date below using a Digital Signature.

Printed copies of this document are not considered signed and sealed and the signature must be verified on any electronic copies.

2023.01.25 17:09:49-05'00'

**THOMAS F. DONAHUE, P.E.**  
FLORIDA REG. NO. 60529  
(FOR THE FIRM)

CLIENT  
**FIRST INDUSTRIAL**

PROJECT  
**FIRST ANDREWS LOGISTICS CENTER**  
1801 N ANDREWS AVE  
POMPAÑO BEACH, FL 33069

SHEET TITLE  
**FIRE ACCESS PLAN**

SHEET NUMBER  
PROJECT NUMBER  
101  
28600457

**DRC**  
PZ22-12000052  
03/01/2023

STATUS: PRELIMINARY

Drawing name: Keith-h011212866.01 - 1801 N Andrews - Next Phase - First Industrial Engineering-Cad012866.01-FA-101 - Fire Access Plan.dwg  
Plotted by: mamodio On 1/25/2023 4:44 PM