


1 1ST FLOOR PLAN  
1/8" = 1'-0"



2 2ND FLOOR PLAN (+10'-8")  
1/8" = 1'-0"

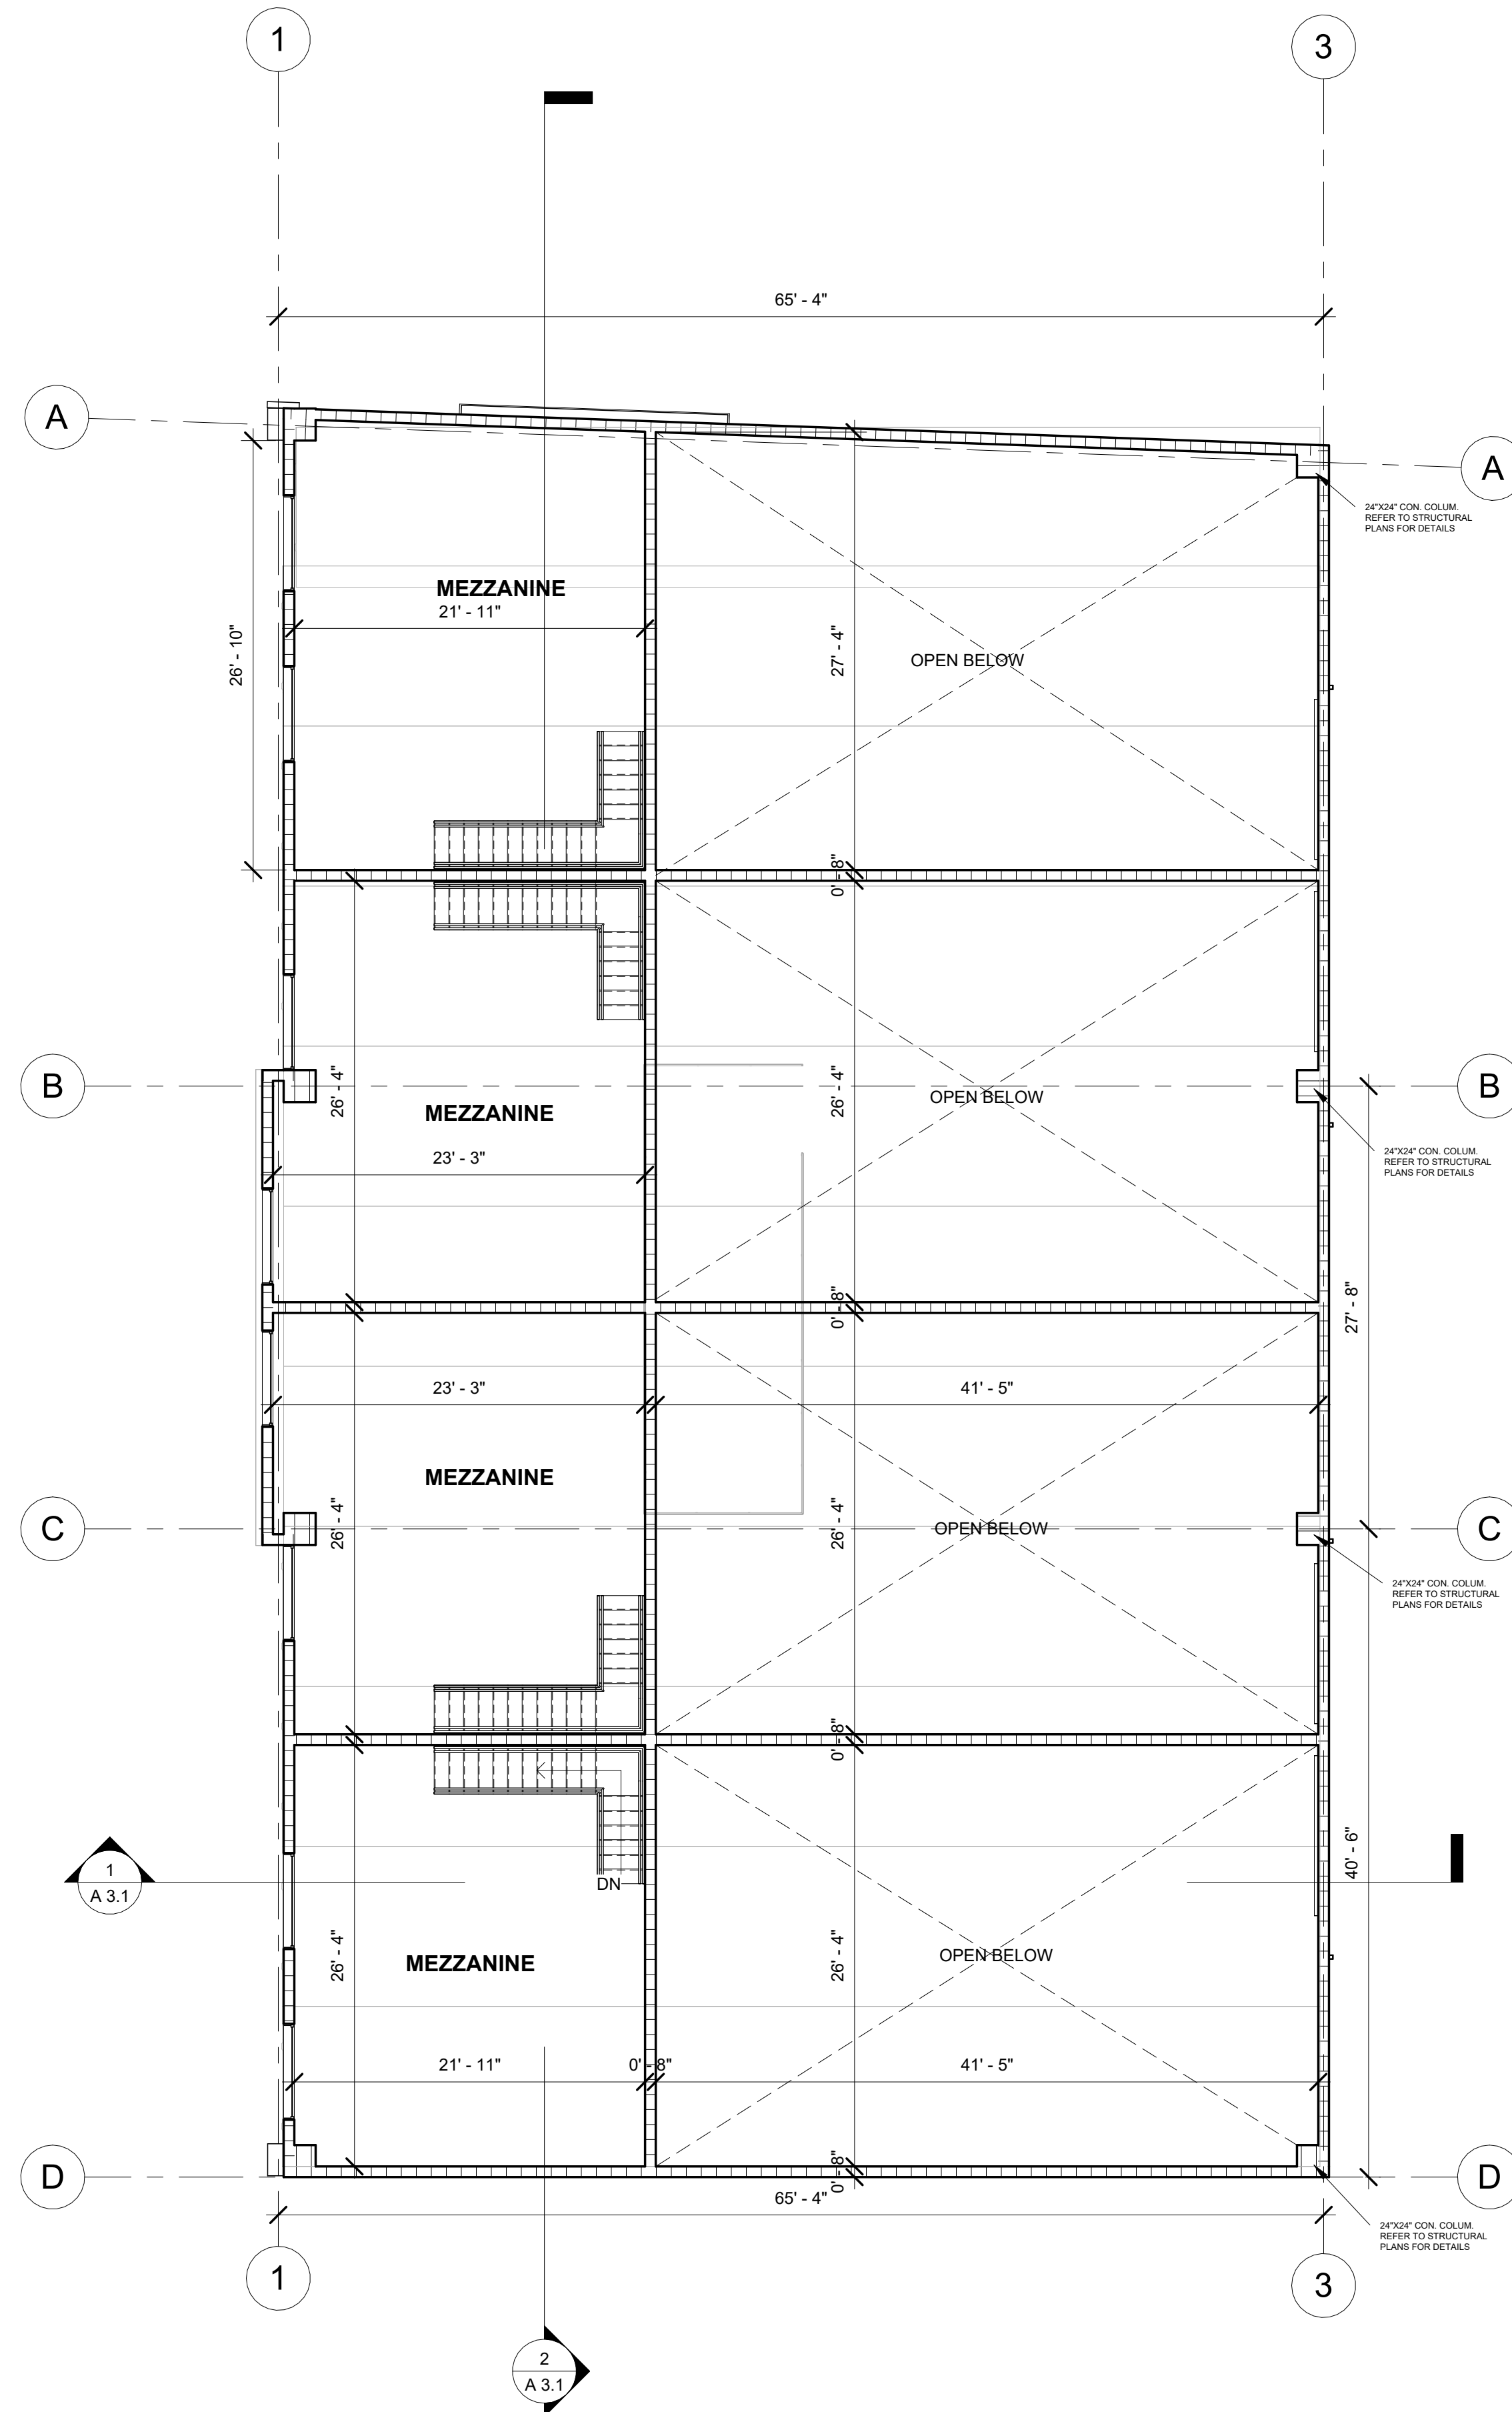

L&R Architects, Inc.  
ARCHITECTURE & PLANNING  
9000 SHERIDAN STREET ST. 158  
PEMBROKE PINES, FL 33024  
(OFF.) - 305-403-7926  
(CELL.) - 786-543-0851  
E-MAIL: L&R@L&RARCHITECTS.COM  
Luis A. Regan - Registered Architect  
AR 0017852

## Revision

REV	DATE	BY
1	DRC	1/20/2025
	A.G.	

PROPOSED WAREHOUSE FOR:  
REGANZANI GROUP LLC  
VACANT PROPERTY, SW 3RD STREET,  
POMPANO BEACH, FL, 33069

SEAL: AR 0017852  
LUIS LA ROSA

100% CONSTRUCTION DOCUMENTS

DRAWN: A.G.  
CHECKED: L.L.R.  
DATE: 11/07/2023  
SCALE: AS NOTED  
JOB NO.: 023-042  
SHEET:

A 1.1

OF: SHEETS:

1/8" = 1'-0"

2/20/2025 1:22:25 PM