
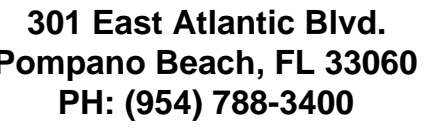


Calculation Summary									
Label	CalcType	Units	Avg	Max	Min	Avg/Min	Max/Min	Point Spacing	Calc. Plane Height
DRIVE_EAST	Illuminance	Fc	2.7	4.5	1.4	1.9	3.2	10	0
DRIVE_SOUTH WEST	Illuminance	Fc	3.7	6.9	1.0	3.7	6.9	10	0
OUTDOOR STORAGE	Illuminance	Fc	3.7	6.8	1.3	2.8	5.2	10	0
OUTDOOR STORAGE_PATH	Illuminance	Fc	4.1	6.7	1.3	3.2	5.2	10	0
PARKING	Illuminance	Fc	3.3	6.7	1.3	2.6	5.2	10	0
PROPERTY LINE	Illuminance	Fc	0.5	2.1	0.0	N.A.	N.A.	N.A.	N.A.
SITE	Illuminance	Fc	1.3	6.6	0.0	N.A.	N.A.	10	0

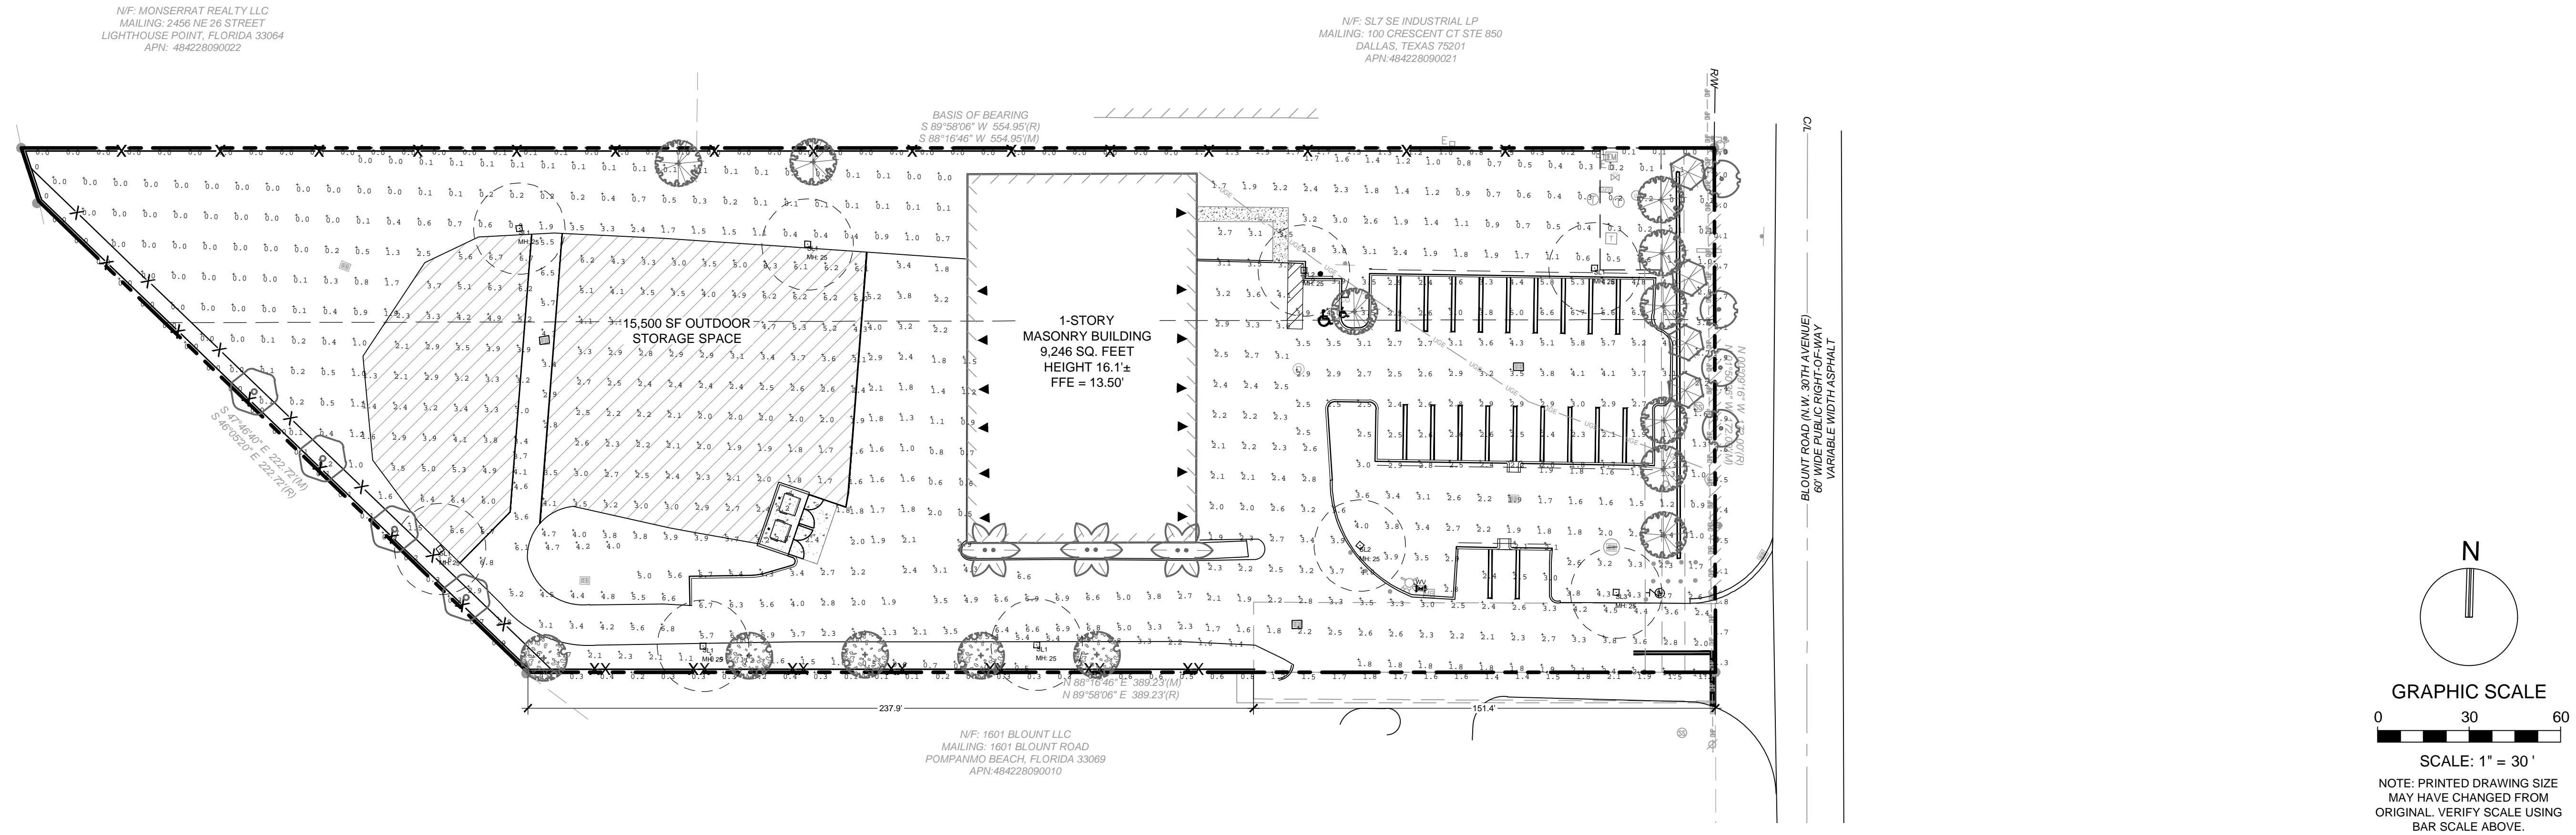

Florida Engineering Business License: CA7928
Florida Surveyor and Mapper Business License: LB6860
Florida Landscape Architecture Business License: LC26000457

[illegible]

**THESE PLANS ARE NOT FULLY PERMITTED
AND ARE SUBJECT TO REVISIONS MADE
DURING THE PERMITTING PROCESS.**

**RESPONSIBILITY FOR THE USE OF THESE
PLANS PRIOR TO OBTAINING PERMITS FROM
ALL AGENCIES HAVING JURISDICTION OVER
THE PROJECT WILL FALL SOLELY UPON THE
USER.**

DESIGNED BY: RK

CHECKED BY: RK/KS

BID-CONTRACT:

**PAUL H. WEINBERG, PLA
ORIDA REG. NO. LA6666804
(FOR THE FIRM)**

CLIENT

**JADIAN IOS
4800 HAMPDEN LANE,
SUITE 420
BETHESDA, MD 20184**

PROJECT

**1621 BLOUNT RD
OUTDOOR STORAGE
1621 Blount Road
Pompano Beach FL**

SHEET TITLE

LIGHTING PLAN

SHEET
NUMBER **LL-101**

PROJECT NUMBER	15564.00
----------------	----------

STATUS: PRELIMINARY