


## SECOND FLOOR PLAN

SCALE: 3/16" = 1'-0"

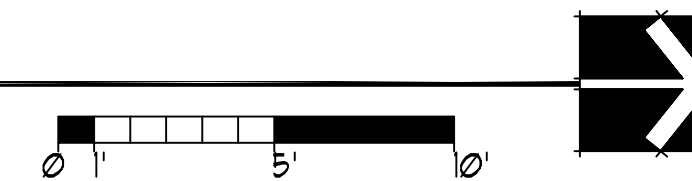

	<p>project name</p> <p>A PROPOSED TWO STORY WAREHOUSE FOR:</p> <p><b>RIVA MOTORSPORTS</b></p> <p>5100 NE 13 WAY    POMPANO BEACH, FLORIDA 33064</p>	<p>revision dates</p> <p>REV 1: 6-15-21</p>	<p>consultant seal</p> <p>E ME AR0011636 Pete M Ebersole</p>	<p>ARCHITECTURE LANDSCAPE ARCHITECTURE LAND PLANNING INTERIOR DESIGN GOVERNMENTAL PROCESSING AA26001446 <b>ARCHITECTURAL ALLIANCE</b> 612 S.W. 4TH AVENUE FORT LAUDERDALE, FLORIDA 33315 TEL : (954) 764-8858 FAX : (954) 764-0731 E-MAIL : architecture@archall.net</p>	<p>project number</p> <p>21112</p> <p>release date</p> <p>6-16-21</p>	<p>sheet description</p> <p>SECOND FLOOR PLAN</p> <p>drawing number</p> <p><b>A-2</b></p> <p><b>PZ21-12000024</b> 8/4/2021</p>
--	---	---	--	--	---	--