


## WEST ELEVATION

SCALE: 3/16" = 1'-0"

FRONT VIEW

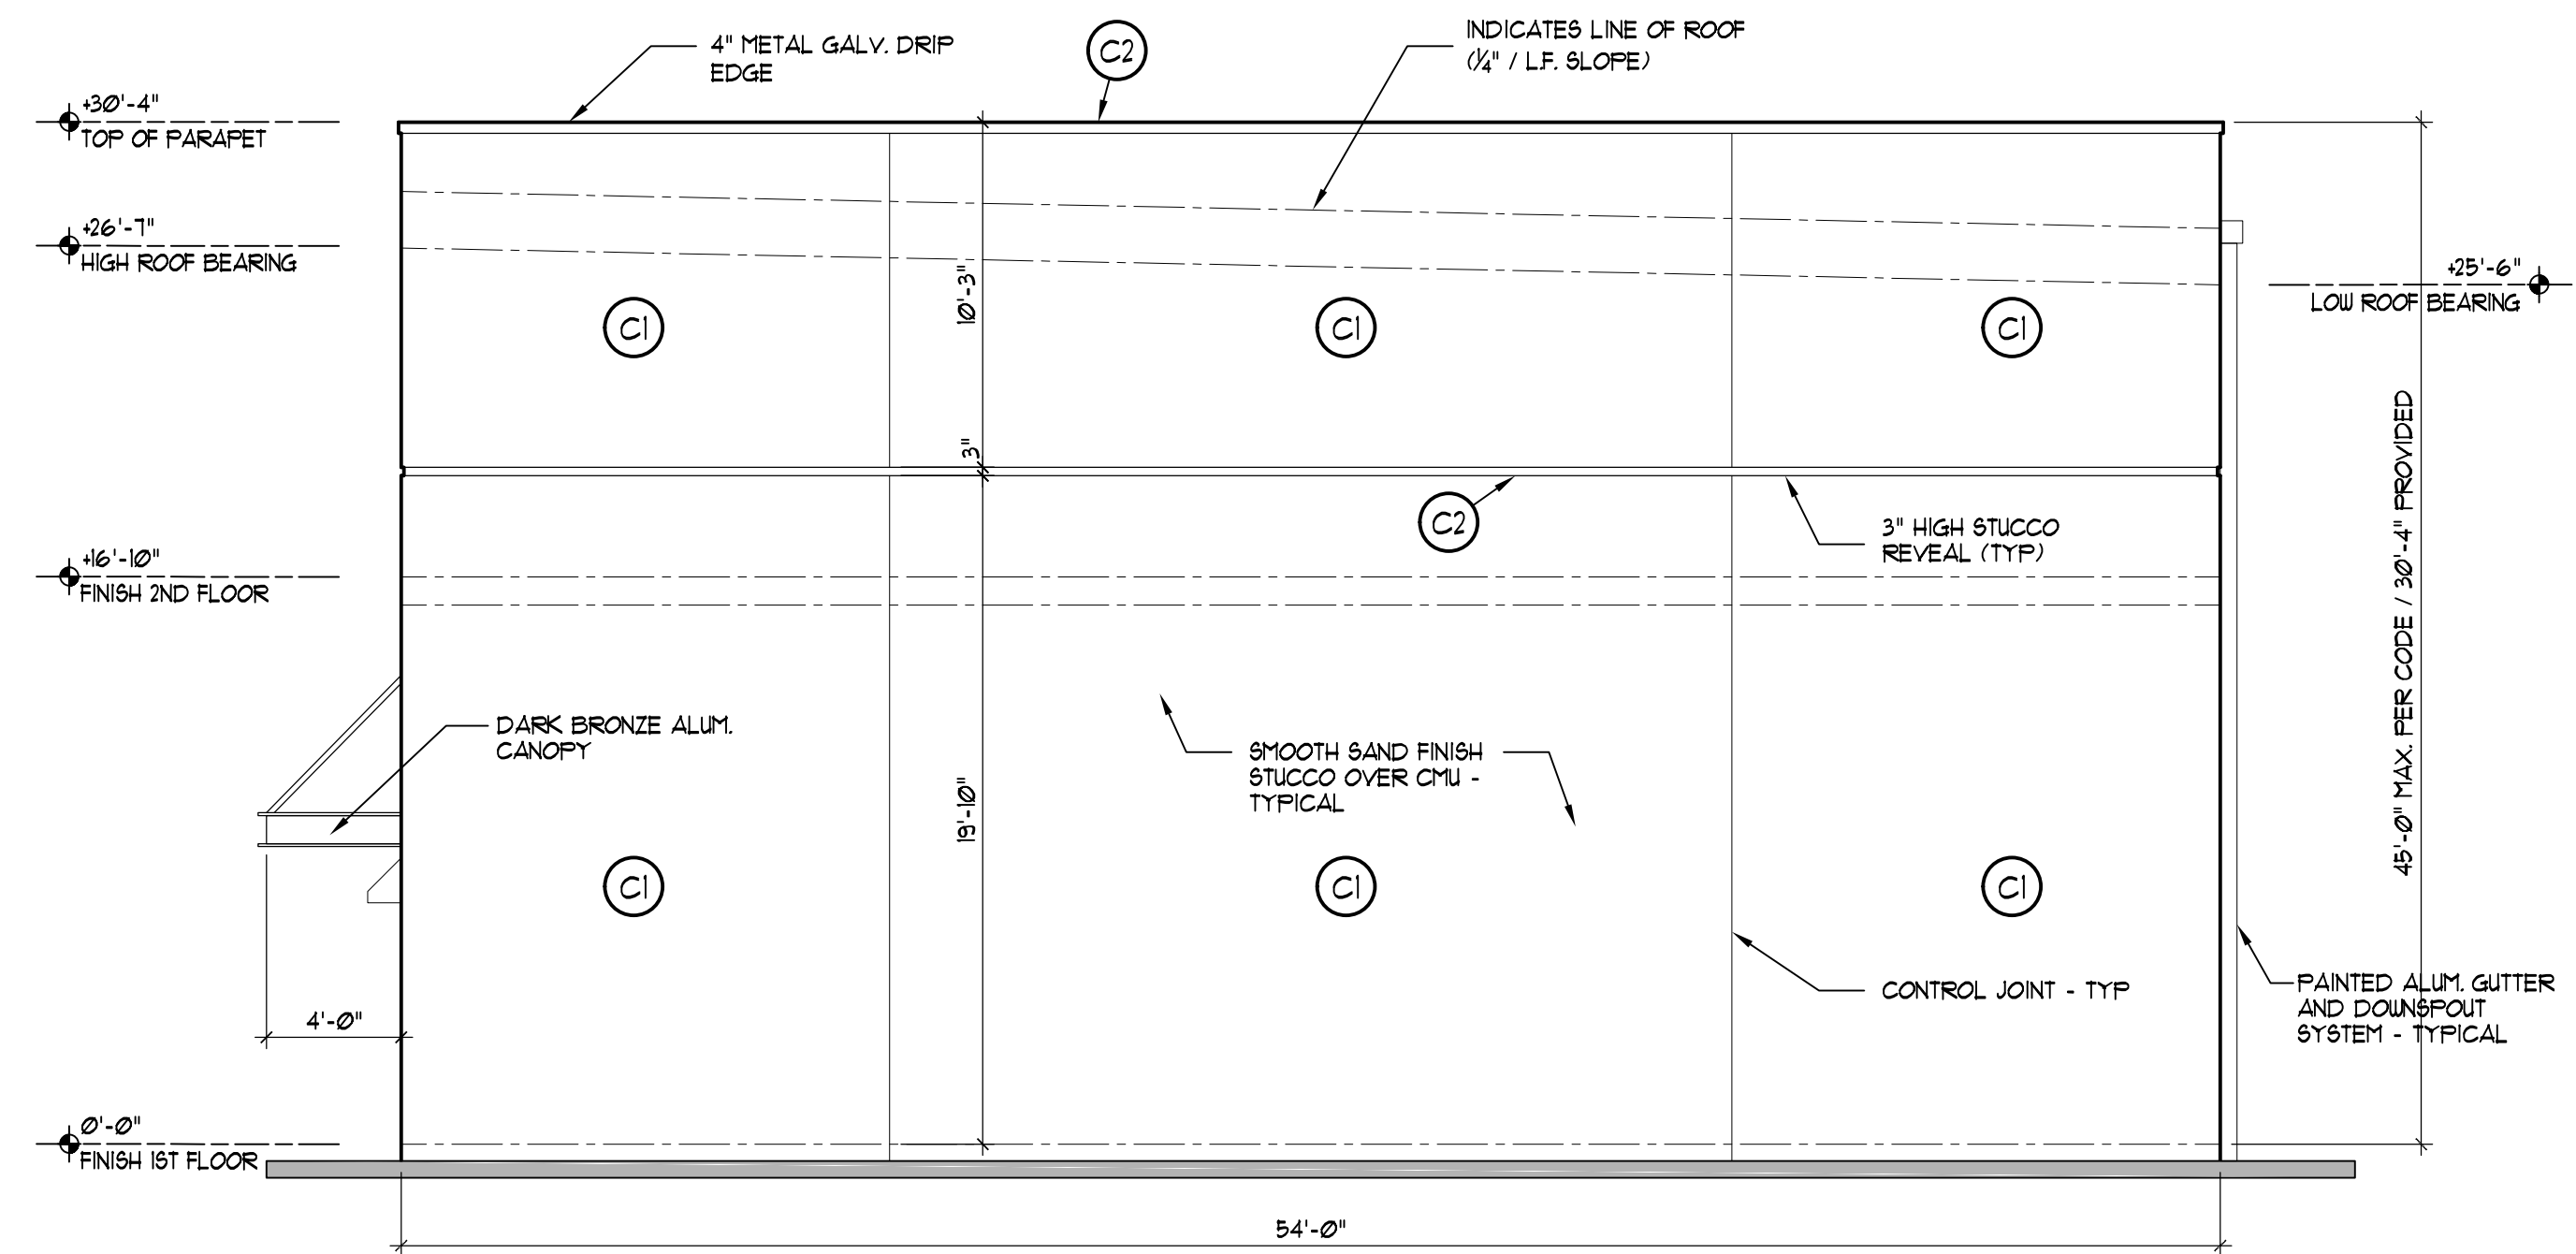

## SOUTH ELEVATION

SCALE: 3/16" = 1'-0"

RIGHT SIDE VIEW

COLOR SCHEDULE		
MARK	DESCRIPTION	SPECIFICATION
C-1	PRIMARY WALL SURFACES	BEIGE - SHERWIN WILLIAMS SW 6099 SAND DOLLAR
C-2	GUTTERS, DOWNSPOUT AND BANDING AND TRIM	CREAM - SHERWIN WILLIAMS SW 7022 DOUNEY WHITE
C-3	DOORS AND FRAMES	LIGHT BROWN - SHERWIN WILLIAMS SW 6096 STURDY BROWN / DARK BRONZE FRAMES

	project name	A PROPOSED TWO STORY WAREHOUSE FOR: <b>RIVA MOTORSPORTS</b> 5100 NE 13 WAY POMPANO BEACH, FLORIDA 33064		revision dates	REV 1: 6-15-21	consultant seal		Fete M Ebersole ARCHITECTURAL ALLIANCE 612 S.W. 4TH AVENUE FORT LAUDERDALE, FLORIDA 33315 TEL: (954) 764-8858 FAX: (954) 764-0731 E-MAIL: architecture@archall.net	project number	21112	sheet description BUILDING ELEVATIONS drawing number <b>A-4</b> PZ21-12000024 8/4/2021
	release date	6-16-21									