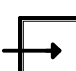

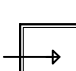

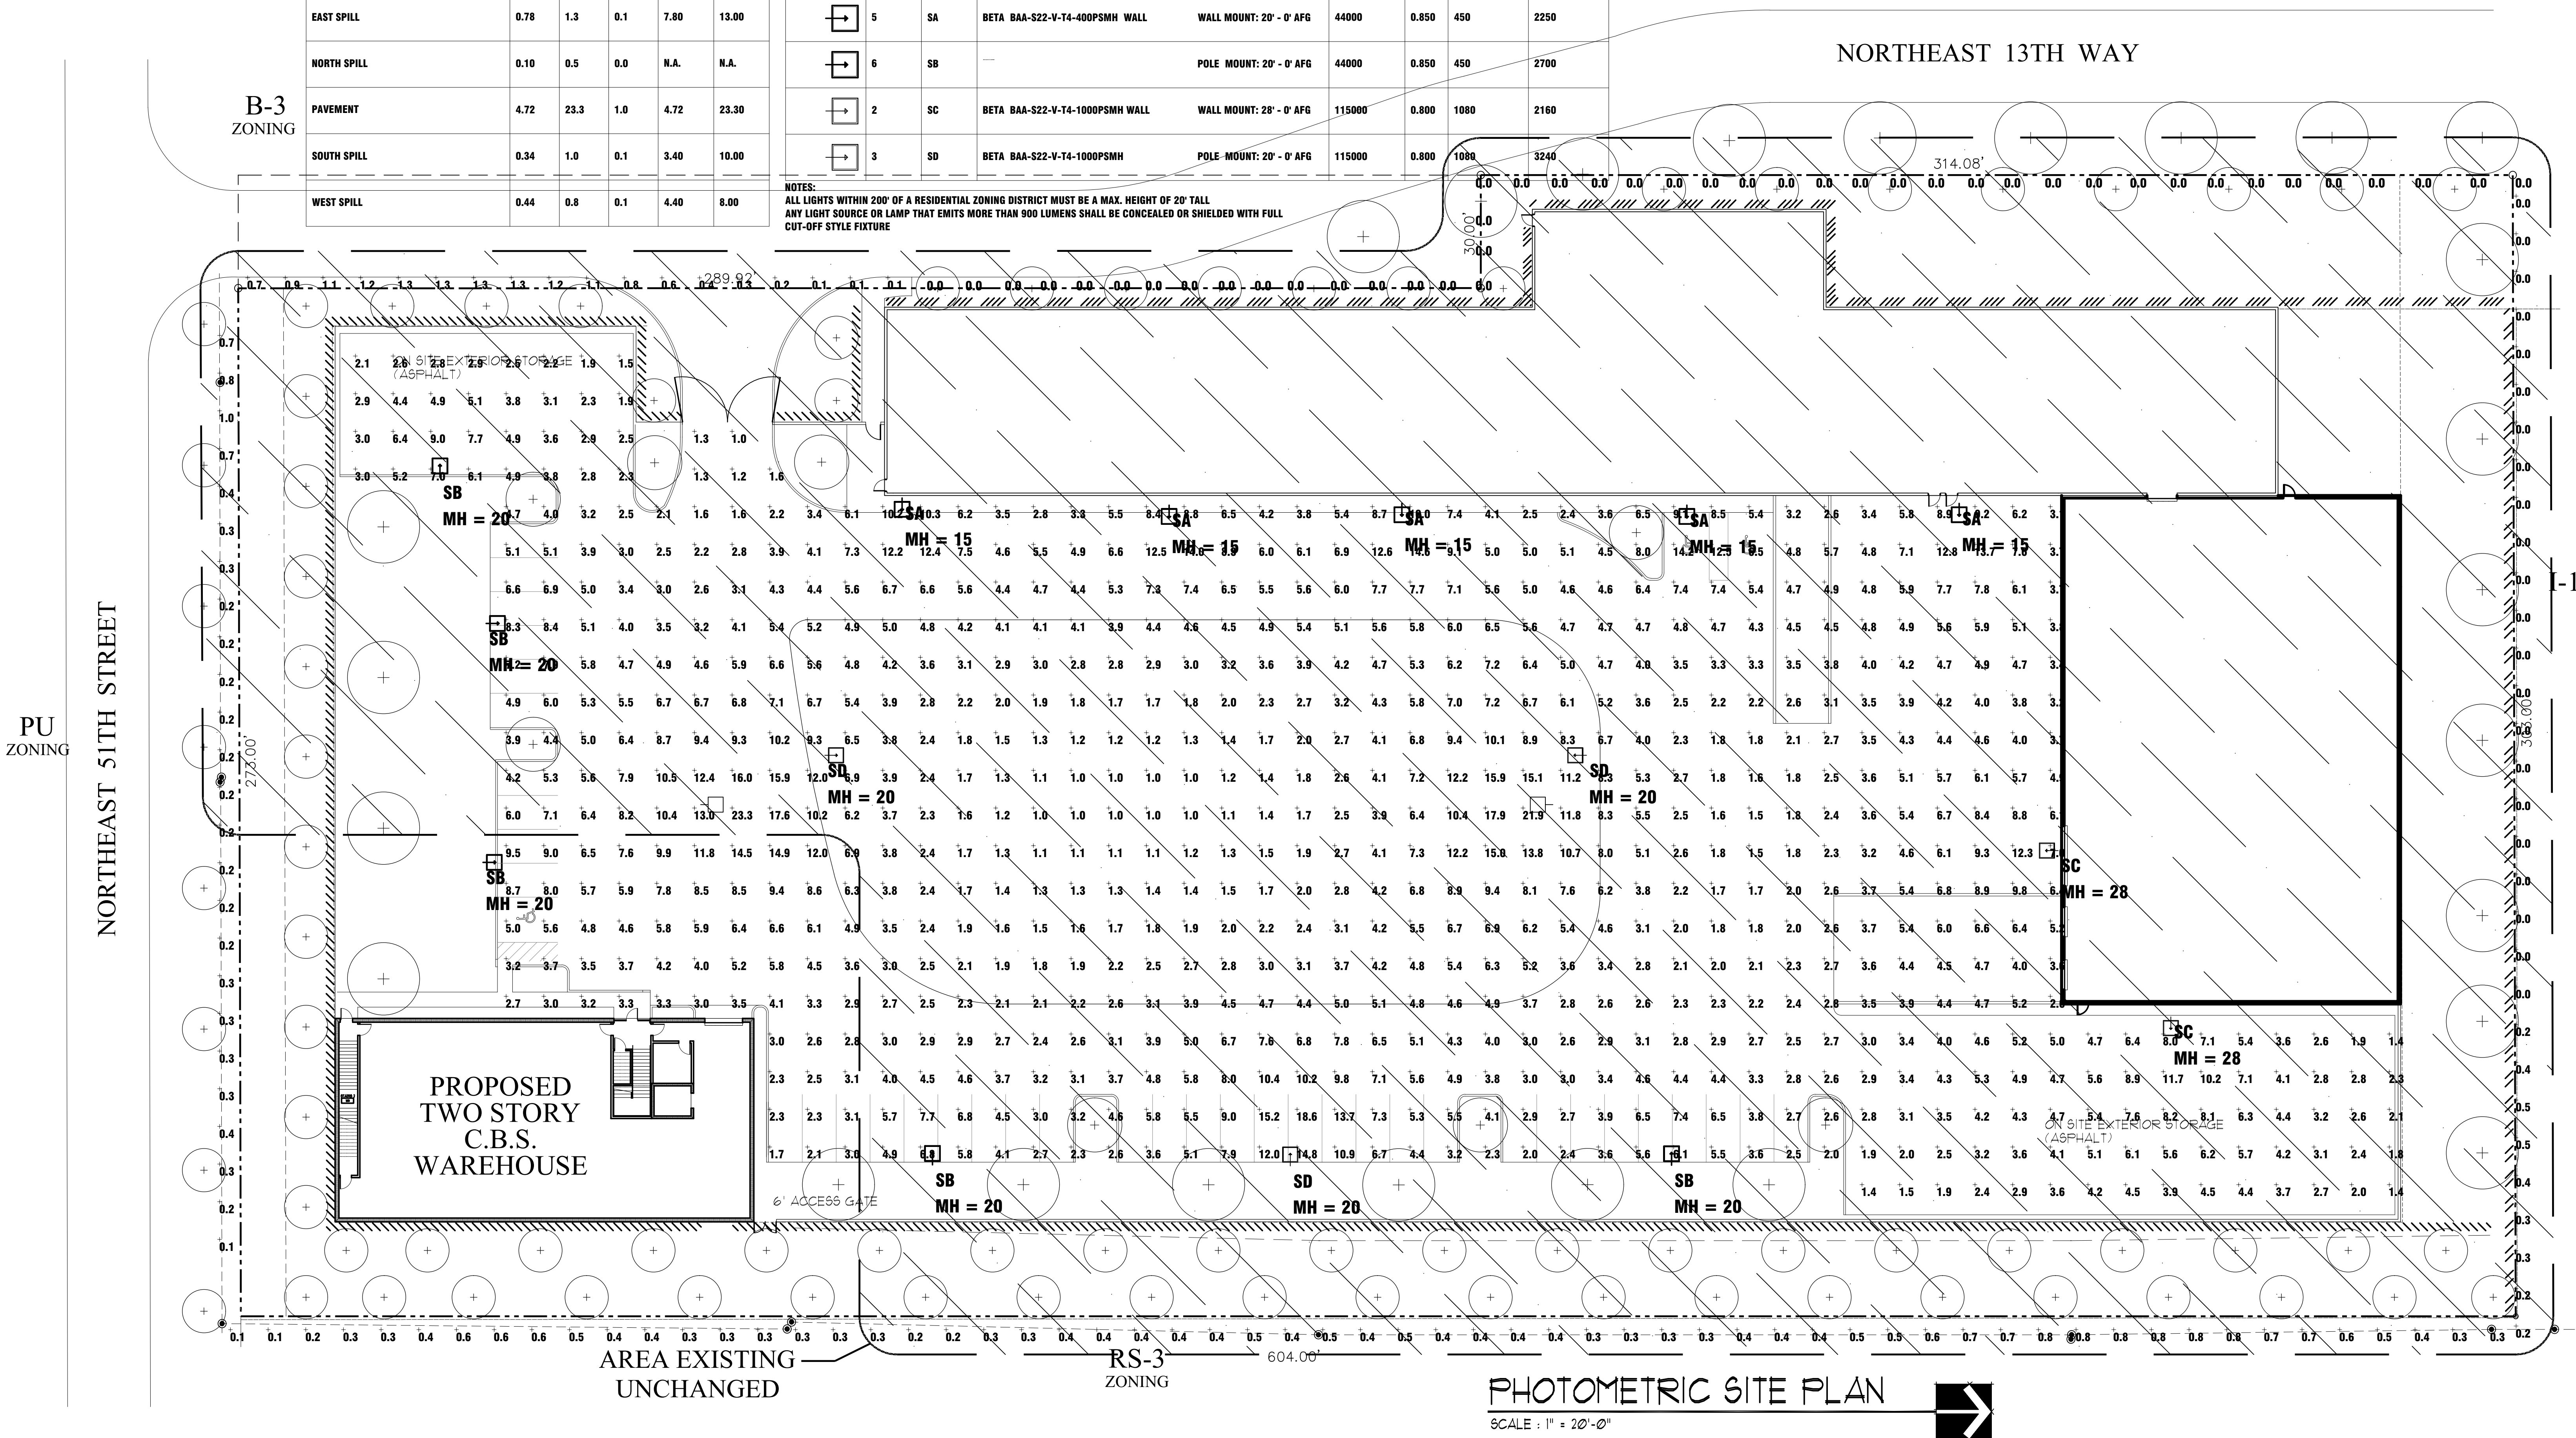


Calculation Summary (FOR REFERENCE ONLY - EXISTING UNCHANGED)					
Project: RIVA MOTOR SPORTS POMPANO BEACH, FL SITE REV 1 12-16-2012					
Label	Avg	Max	Min	Avg/Min	Max/Min
EAST SPILL	0.78	1.3	0.1	7.80	13.00
NORTH SPILL	0.10	0.5	0.0	N.A.	N.A.
PAVEMENT	4.72	23.3	1.0	4.72	23.30
SOUTH SPILL	0.34	1.0	0.1	3.40	10.00
WEST SPILL	0.44	0.8	0.1	4.40	8.00

Luminaire Schedule (FOR REFERENCE ONLY - EXISTING UNCHANGED)								
Project: RIVA MOTOR SPORTS POMPANO BEACH, FL SITE REV 1 12-16-2012								
Symbol	Qty	Label	Description	Lumens/Lamp	LLF	Lum. Watts	Total Watts	
	5	SA	BETA BAA-S22-V-T4-400PSMH WALL WALL MOUNT: 20' - 0' AFG	44000	0.850	450	2250	
	6	SB	POLE MOUNT: 20' - 0' AFG	44000	0.850	450	2700	
	2	SC	BETA BAA-S22-V-T4-1000PSMH WALL WALL MOUNT: 28' - 0' AFG	115000	0.800	1080	2160	
	3	SD	BETA BAA-S22-V-T4-1000PSMH POLE MOUNT: 20' - 0' AFG	115000	0.800	1080	3240	
<div>NOTES:</div> <div>ALL LIGHTS WITHIN 200' OF A RESIDENTIAL ZONING DISTRICT MUST BE A MAX. HEIGHT OF 20' TALL</div> <div>ANY LIGHT SOURCE OR LAMP THAT EMITS MORE THAN 900 LUMENS SHALL BE CONCEALED OR SHIELDED WITH FULL</div>								



project name

A PROPOSED TWO STORY WAREHOUSE FOR:
RIVA MOTORSPORTS
5100 NE 13 WAY POMPANO BEACH, FLORIDA 33064

revision dates


REV 1: 6-15-21

consultant seal

PROJECT NO.

AR0011636

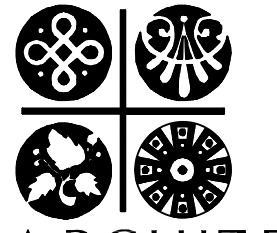Pete M Ebersole



ARCHITECTURE
LANDSCAPE ARCHITECTURE
LAND PLANNING
INTERIOR DESIGN
GOVERNMENTAL PROCESSING
AA26001446
ARCHITECTURAL ALLIANCE
612 S.W. 4TH AVENUE FORT LAUDERDALE, FLORIDA 33315
TEL: (954) 764-8858 FAX: (954) 764-0731 E-MAIL: architecture@archall.net

project number

21112

release date

6-16-21

sheet description

PHOTOMETRIC SITE PLAN

drawing number

PZ21-12000024
8/4/2021